







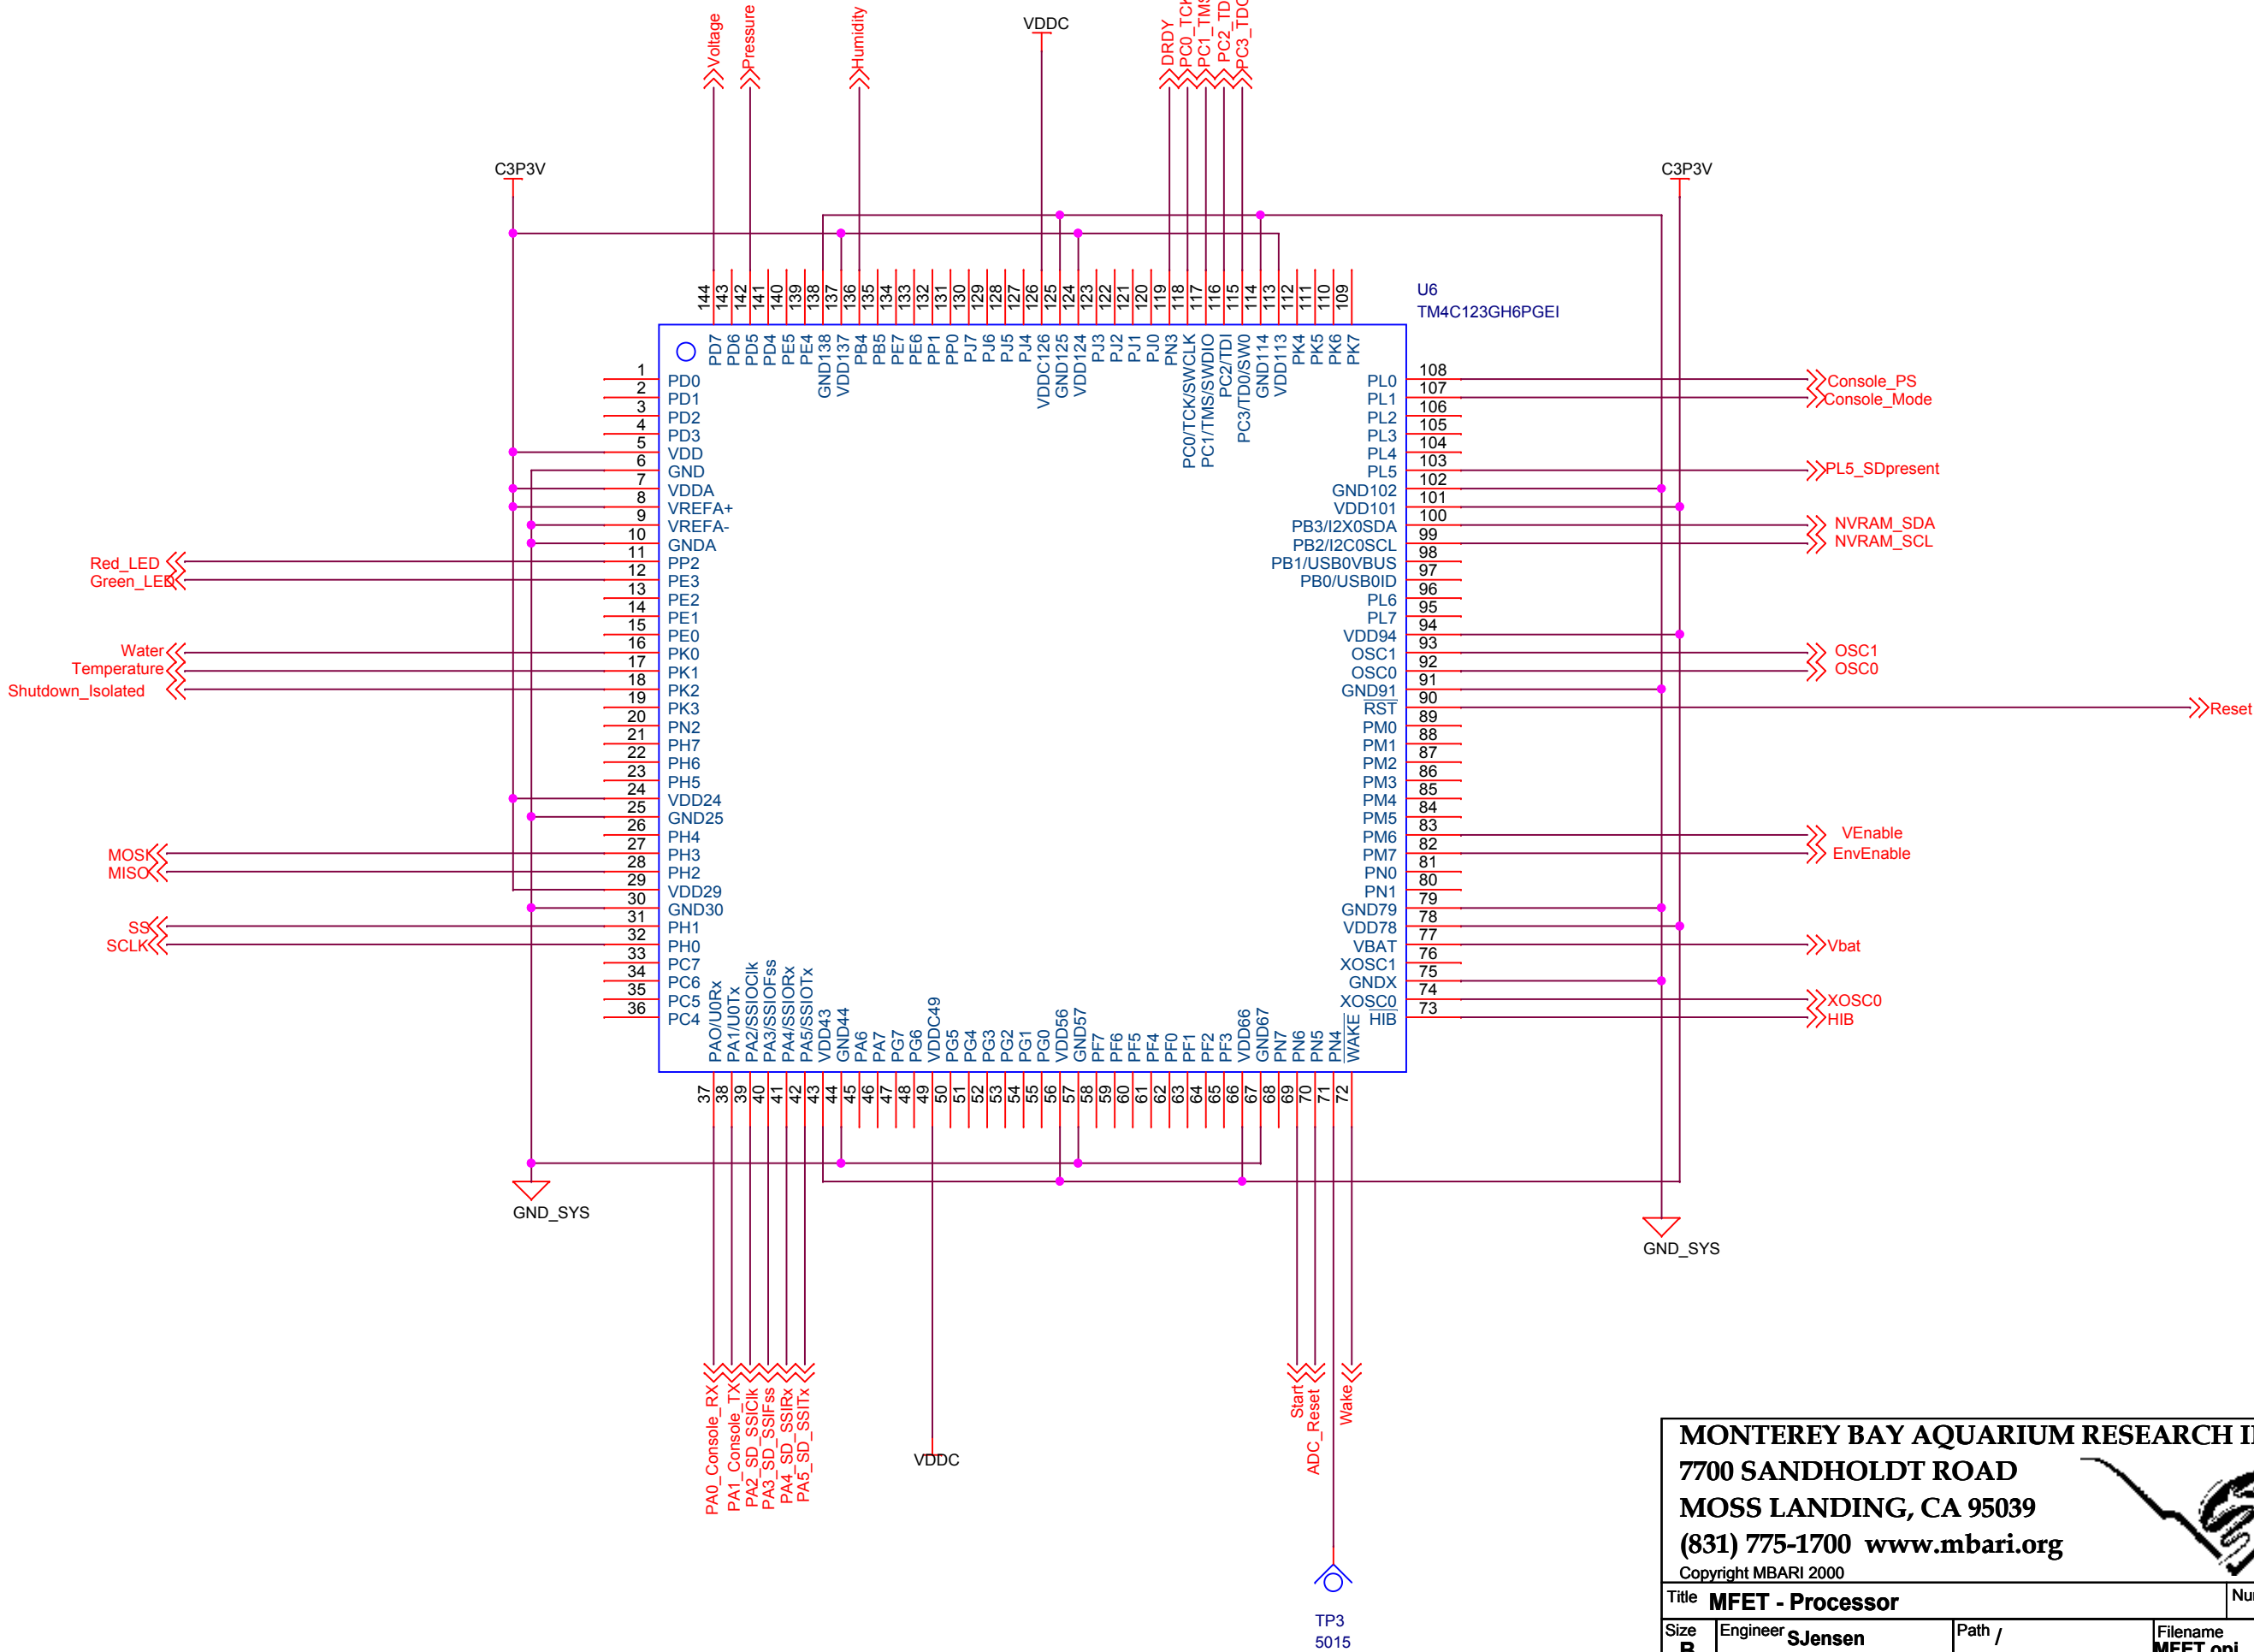


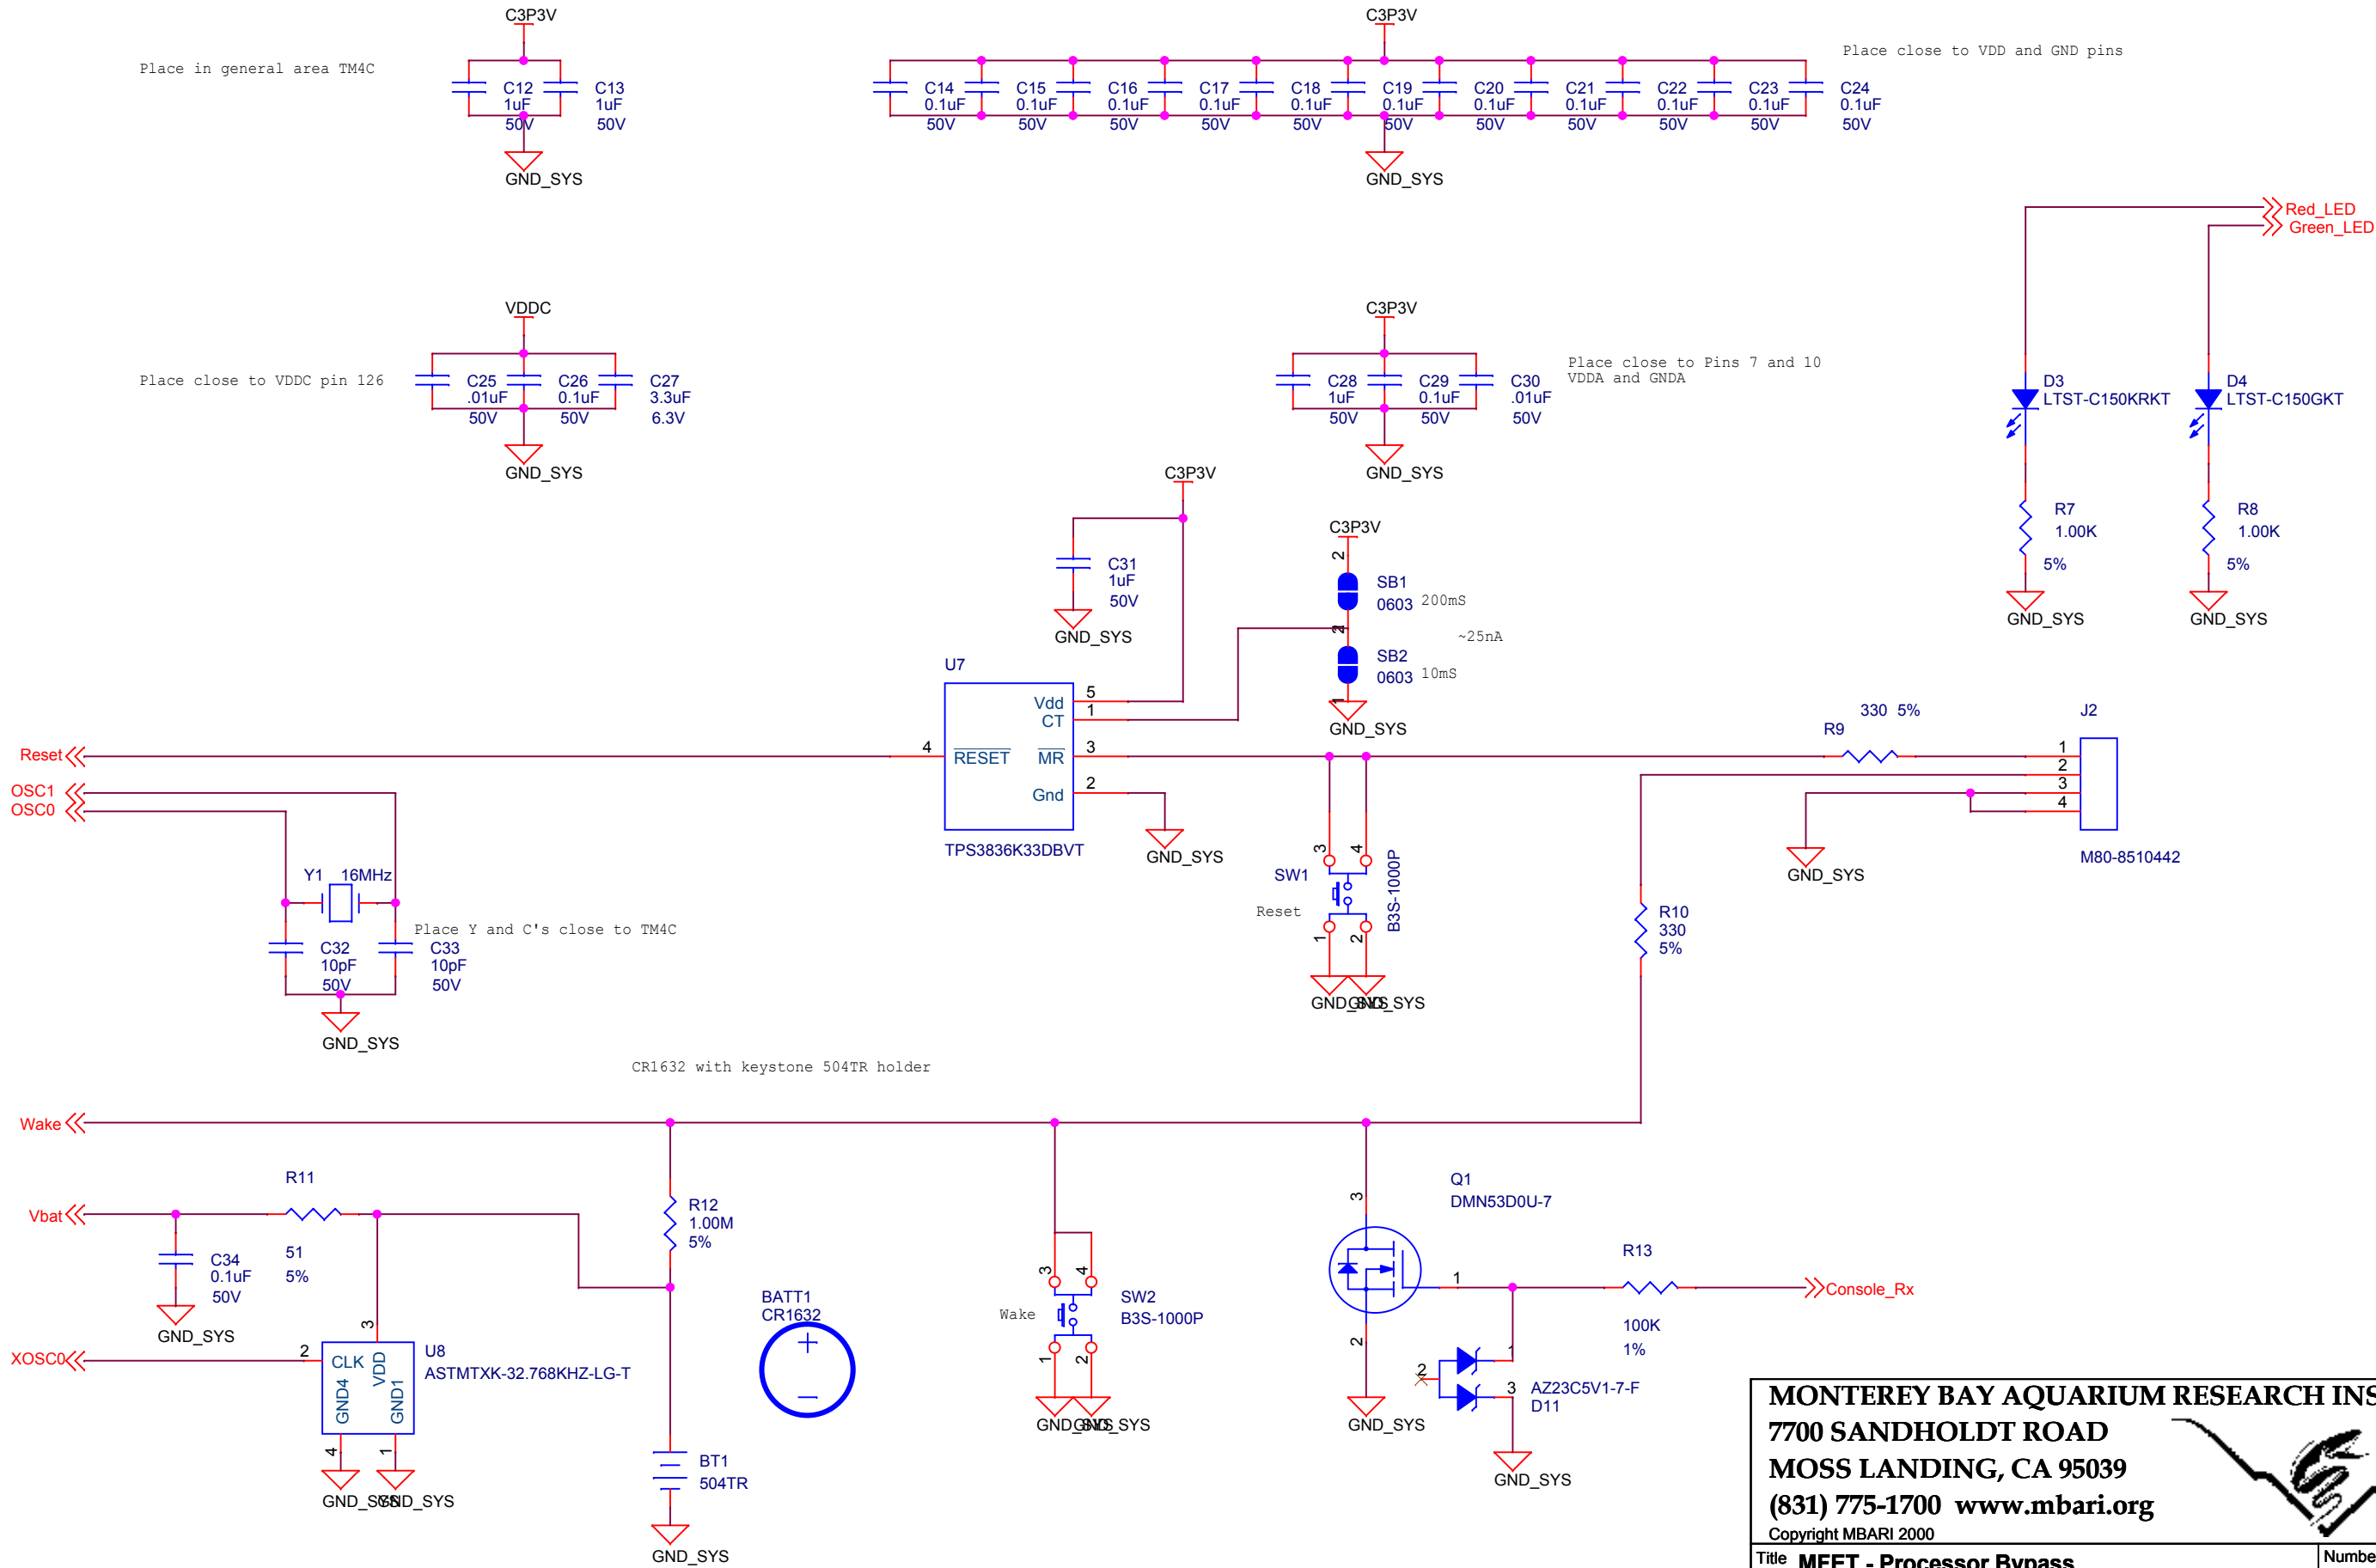

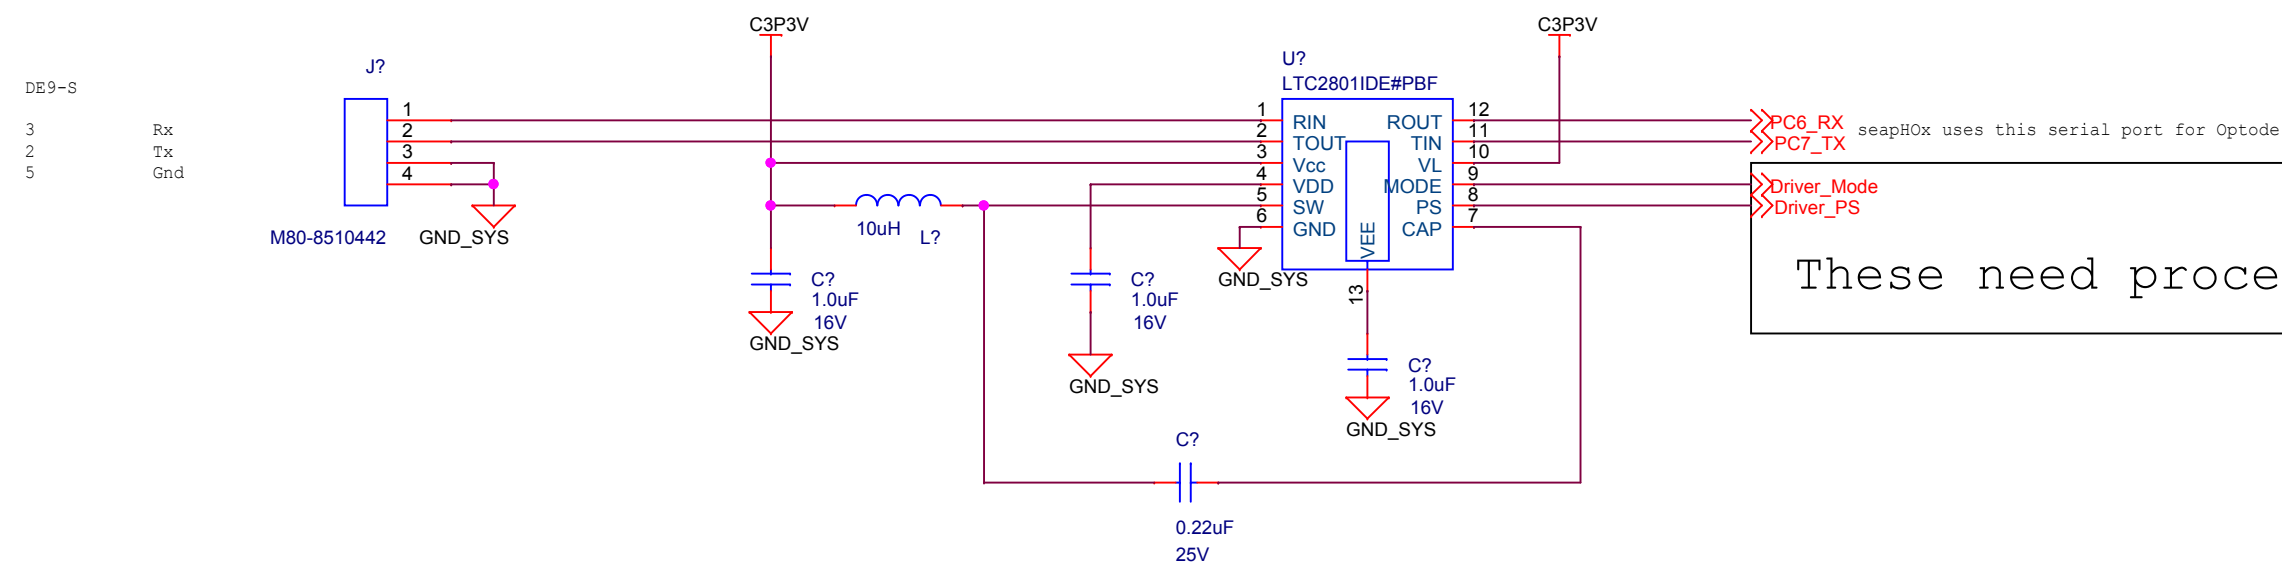

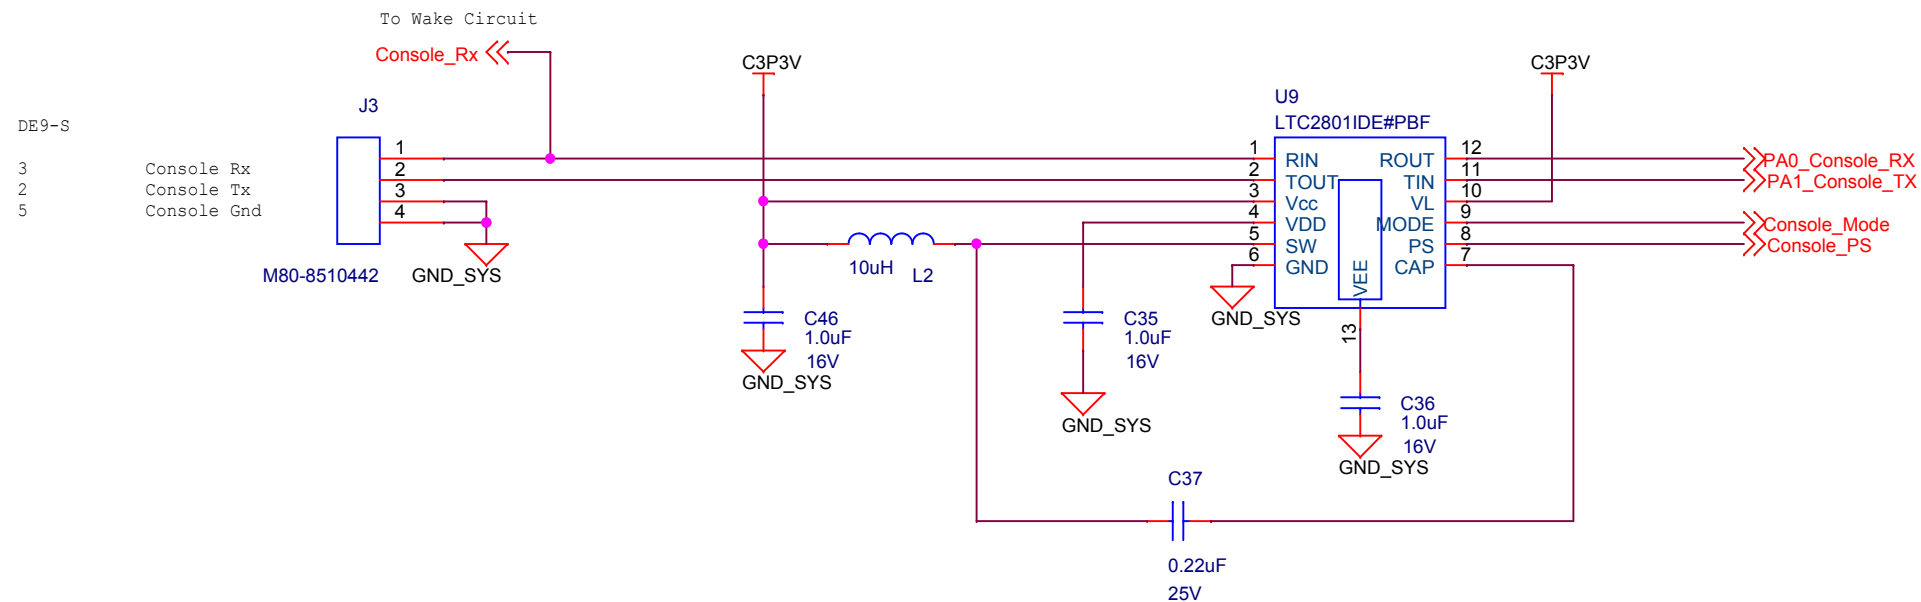

These need processor pins!

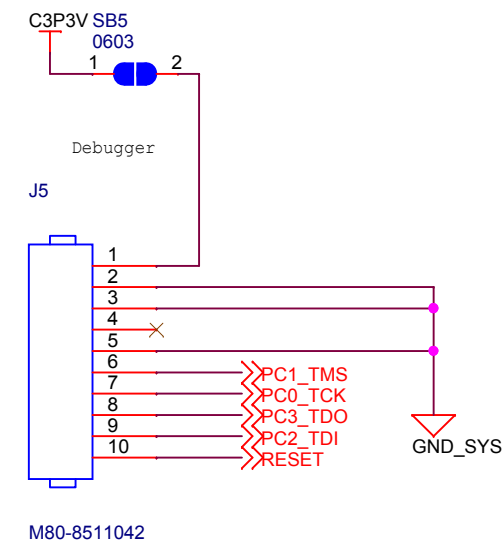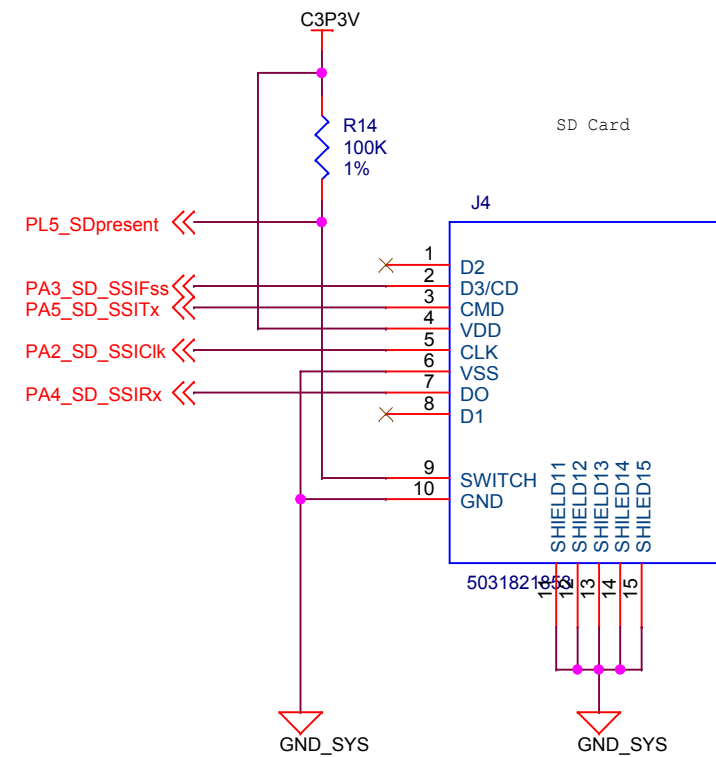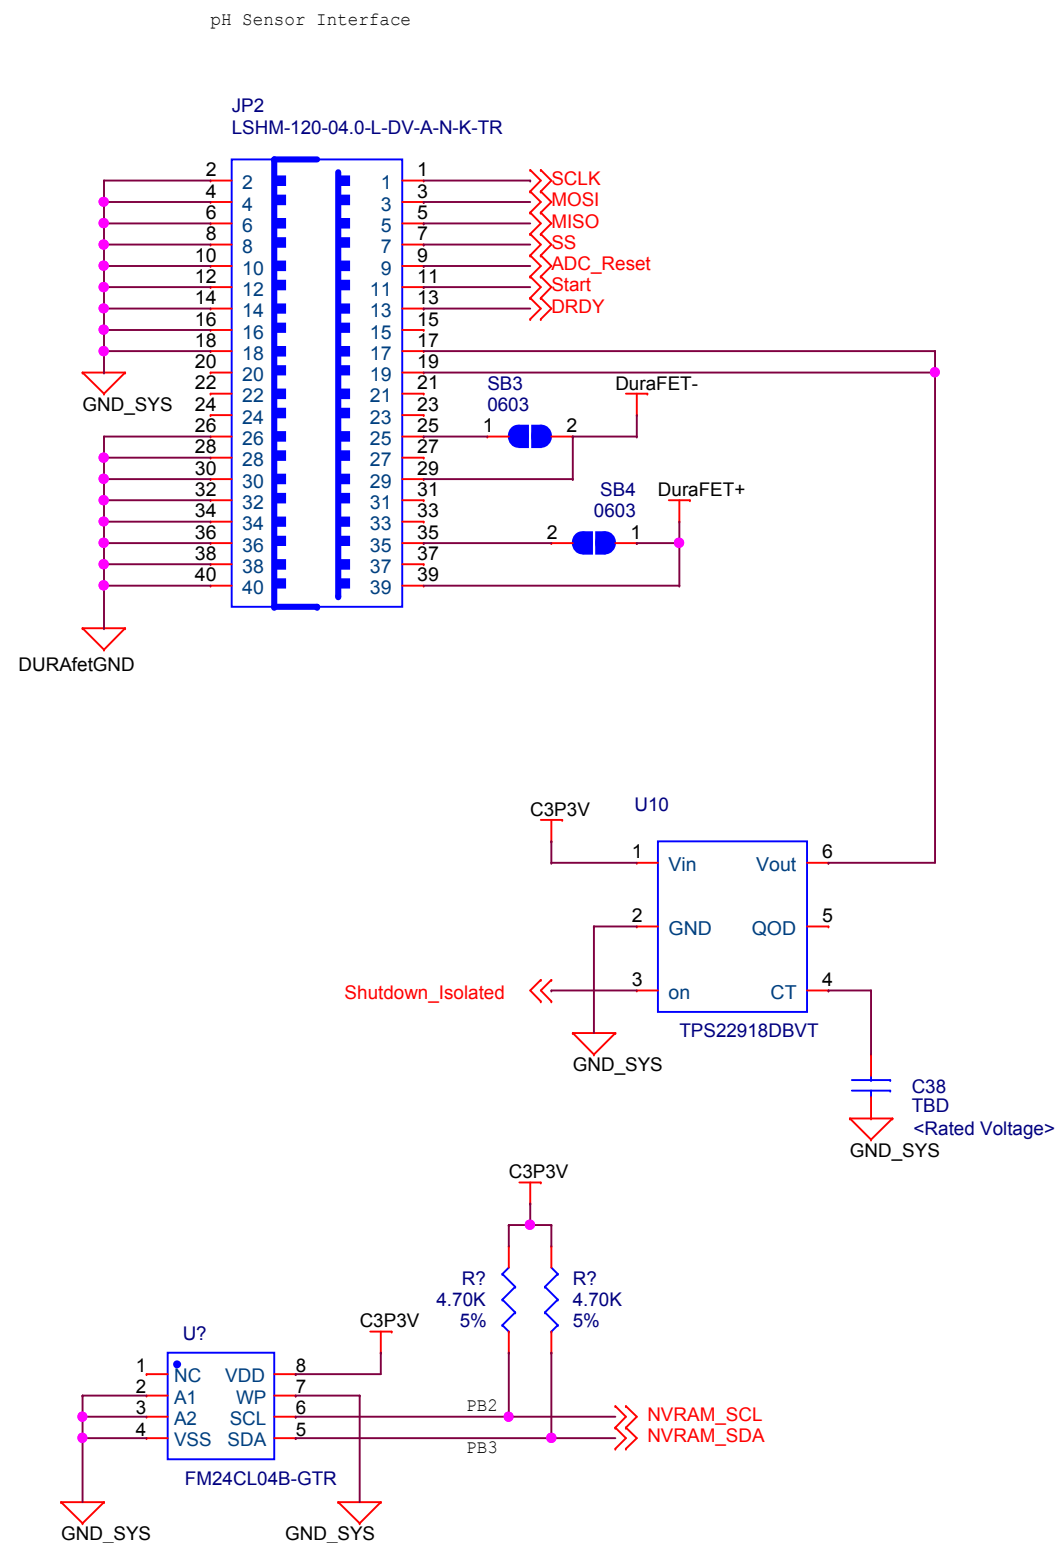

05/04/18 (JRosal): Updated connections to JP2 for better routing of REV B board.

