


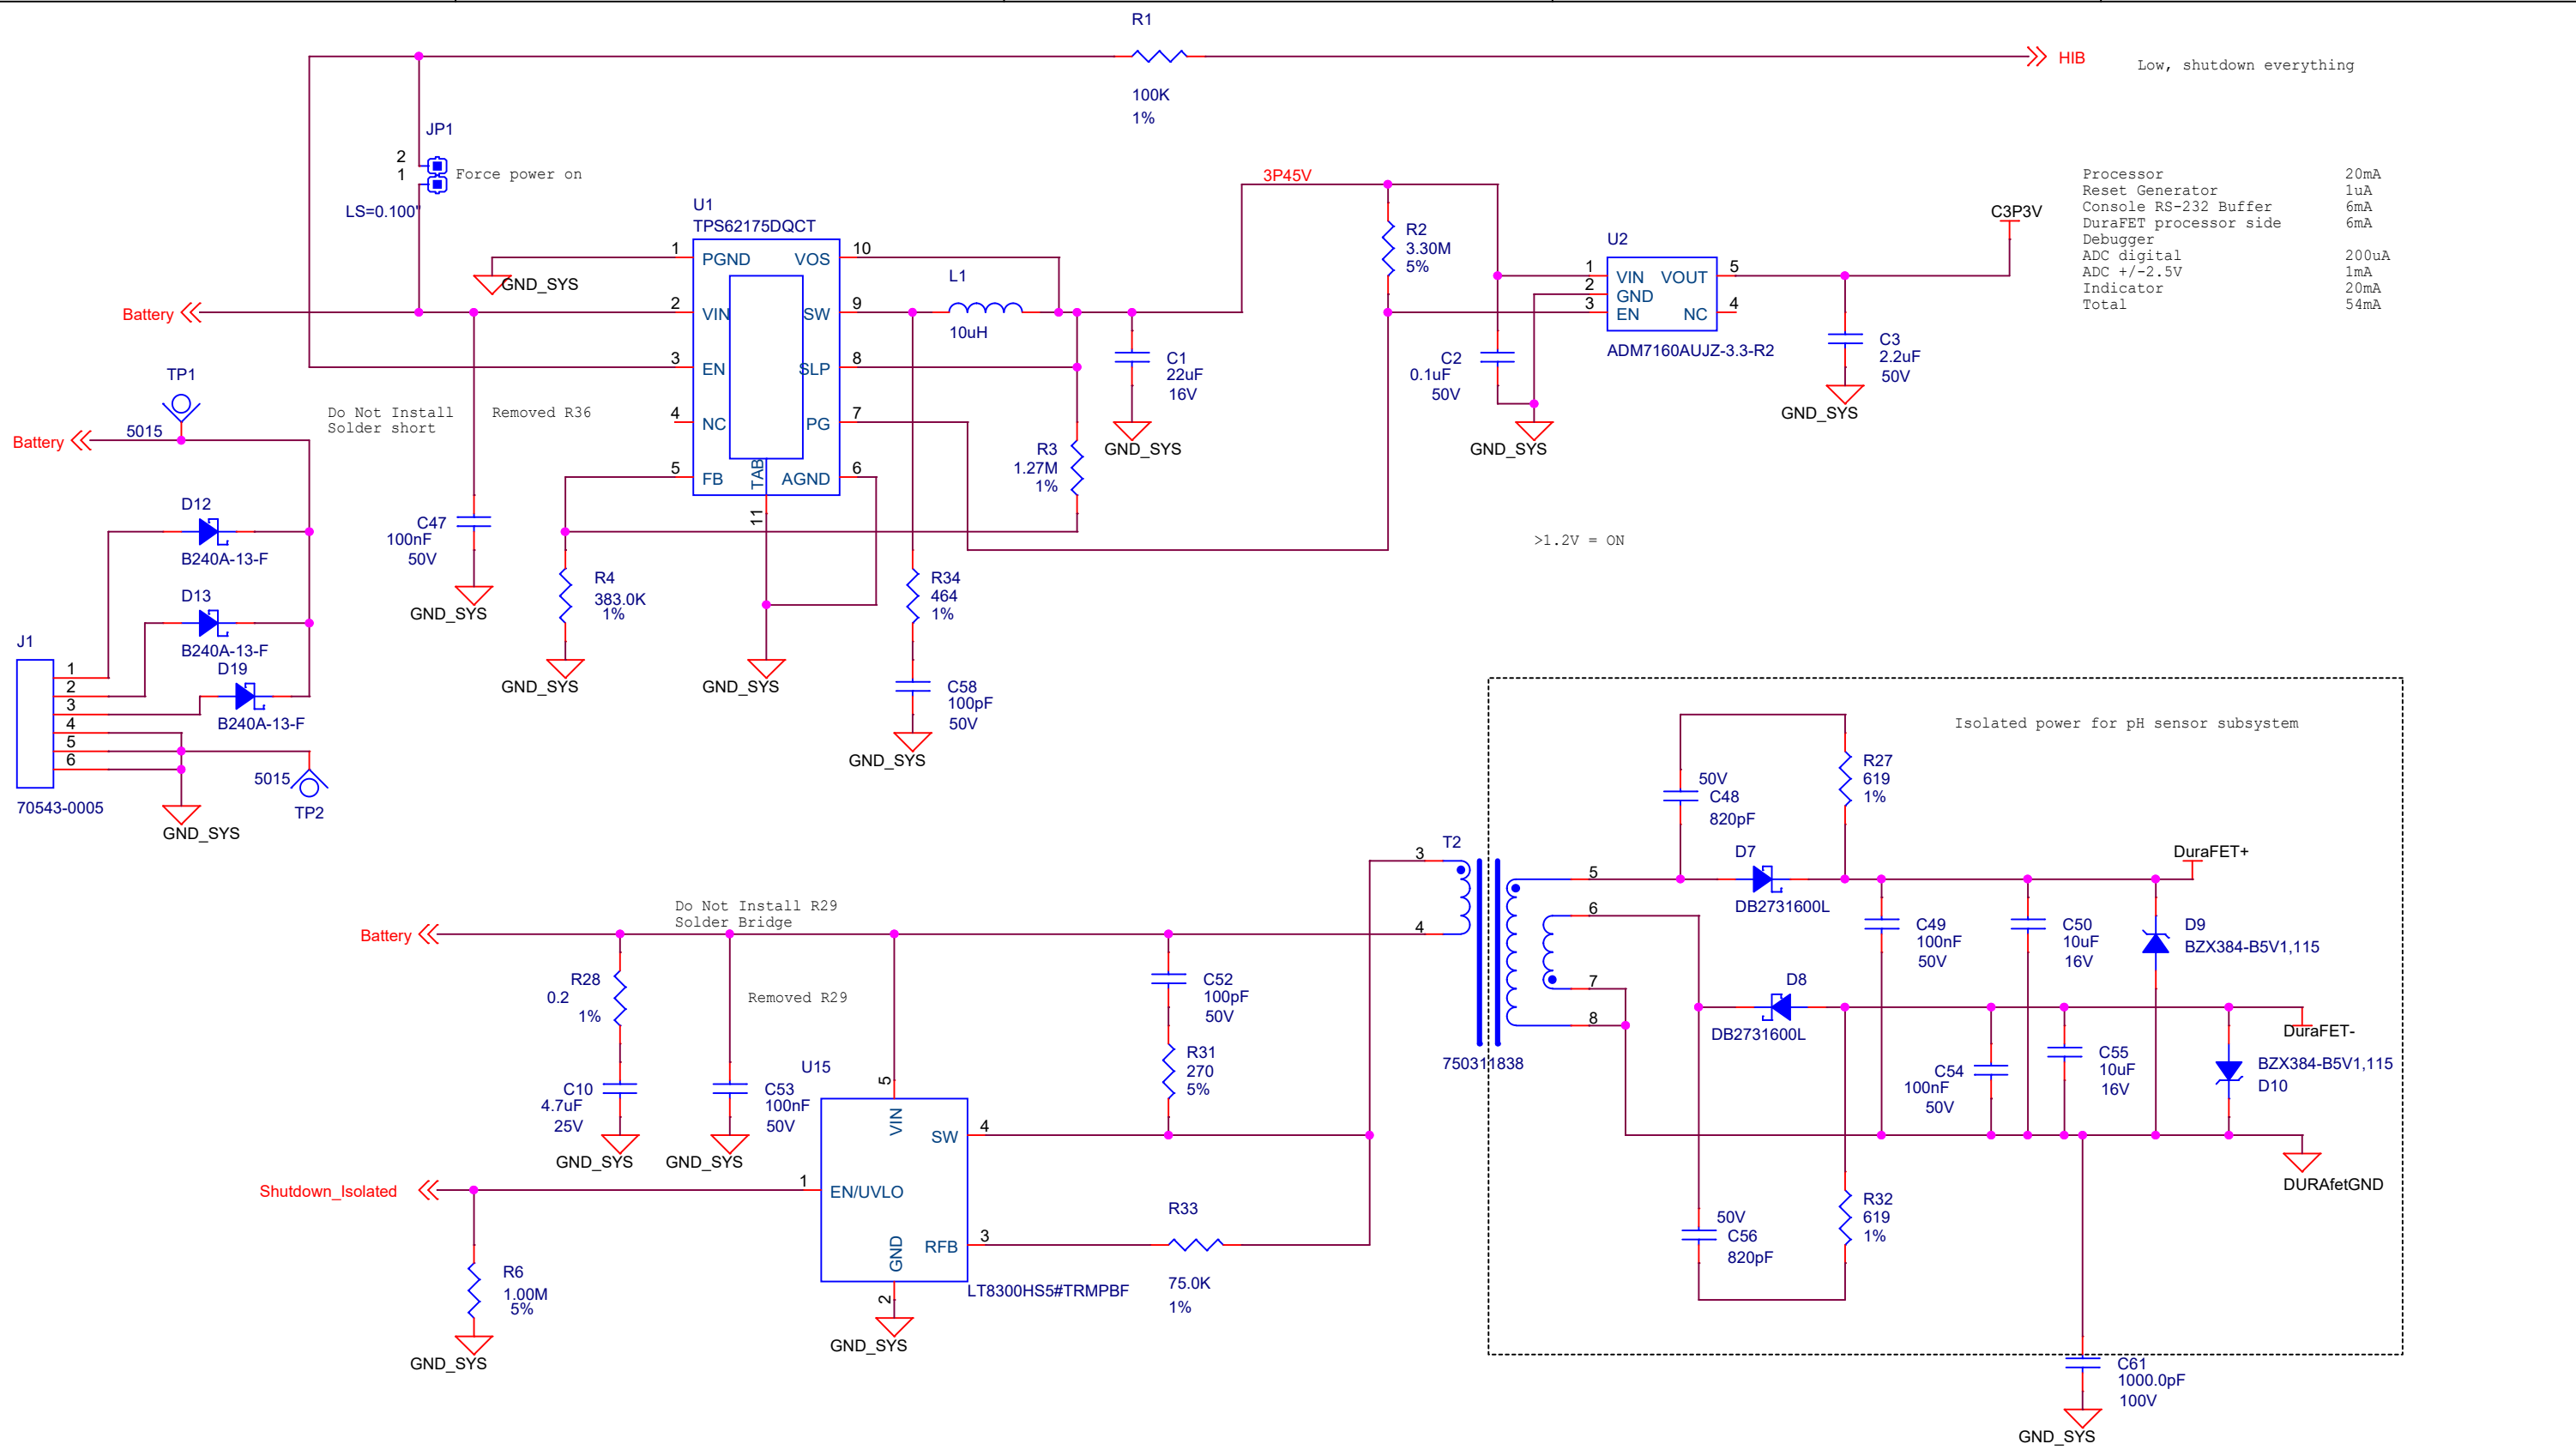

Processor	20mA
Reset Generator	1uA
Console RS-232 Buffer	6mA
DuraFET processor side	6mA
Debugger	
ADC digital	200uA
ADC +/-2.5V	1mA
Indicator	20mA
Total	54mA

Board size 2" x 2.75" board can grow in 2.75" direction

MONTEREY BAY AQUARIUM RESEARCH INSTITUTE

7700 SANDHOLDT ROAD


MOSS LANDING, CA 95039


(831) 775-1700 www.mbari.org


Copyright MBARI 2000





Title MpHOx - Power		Number <DOC>	
Size B	Engineer SJensen	Path /	Filename MpHOx_revA
Date: Thursday, December 05, 2019		Sheet 1	of 13
			Rev A

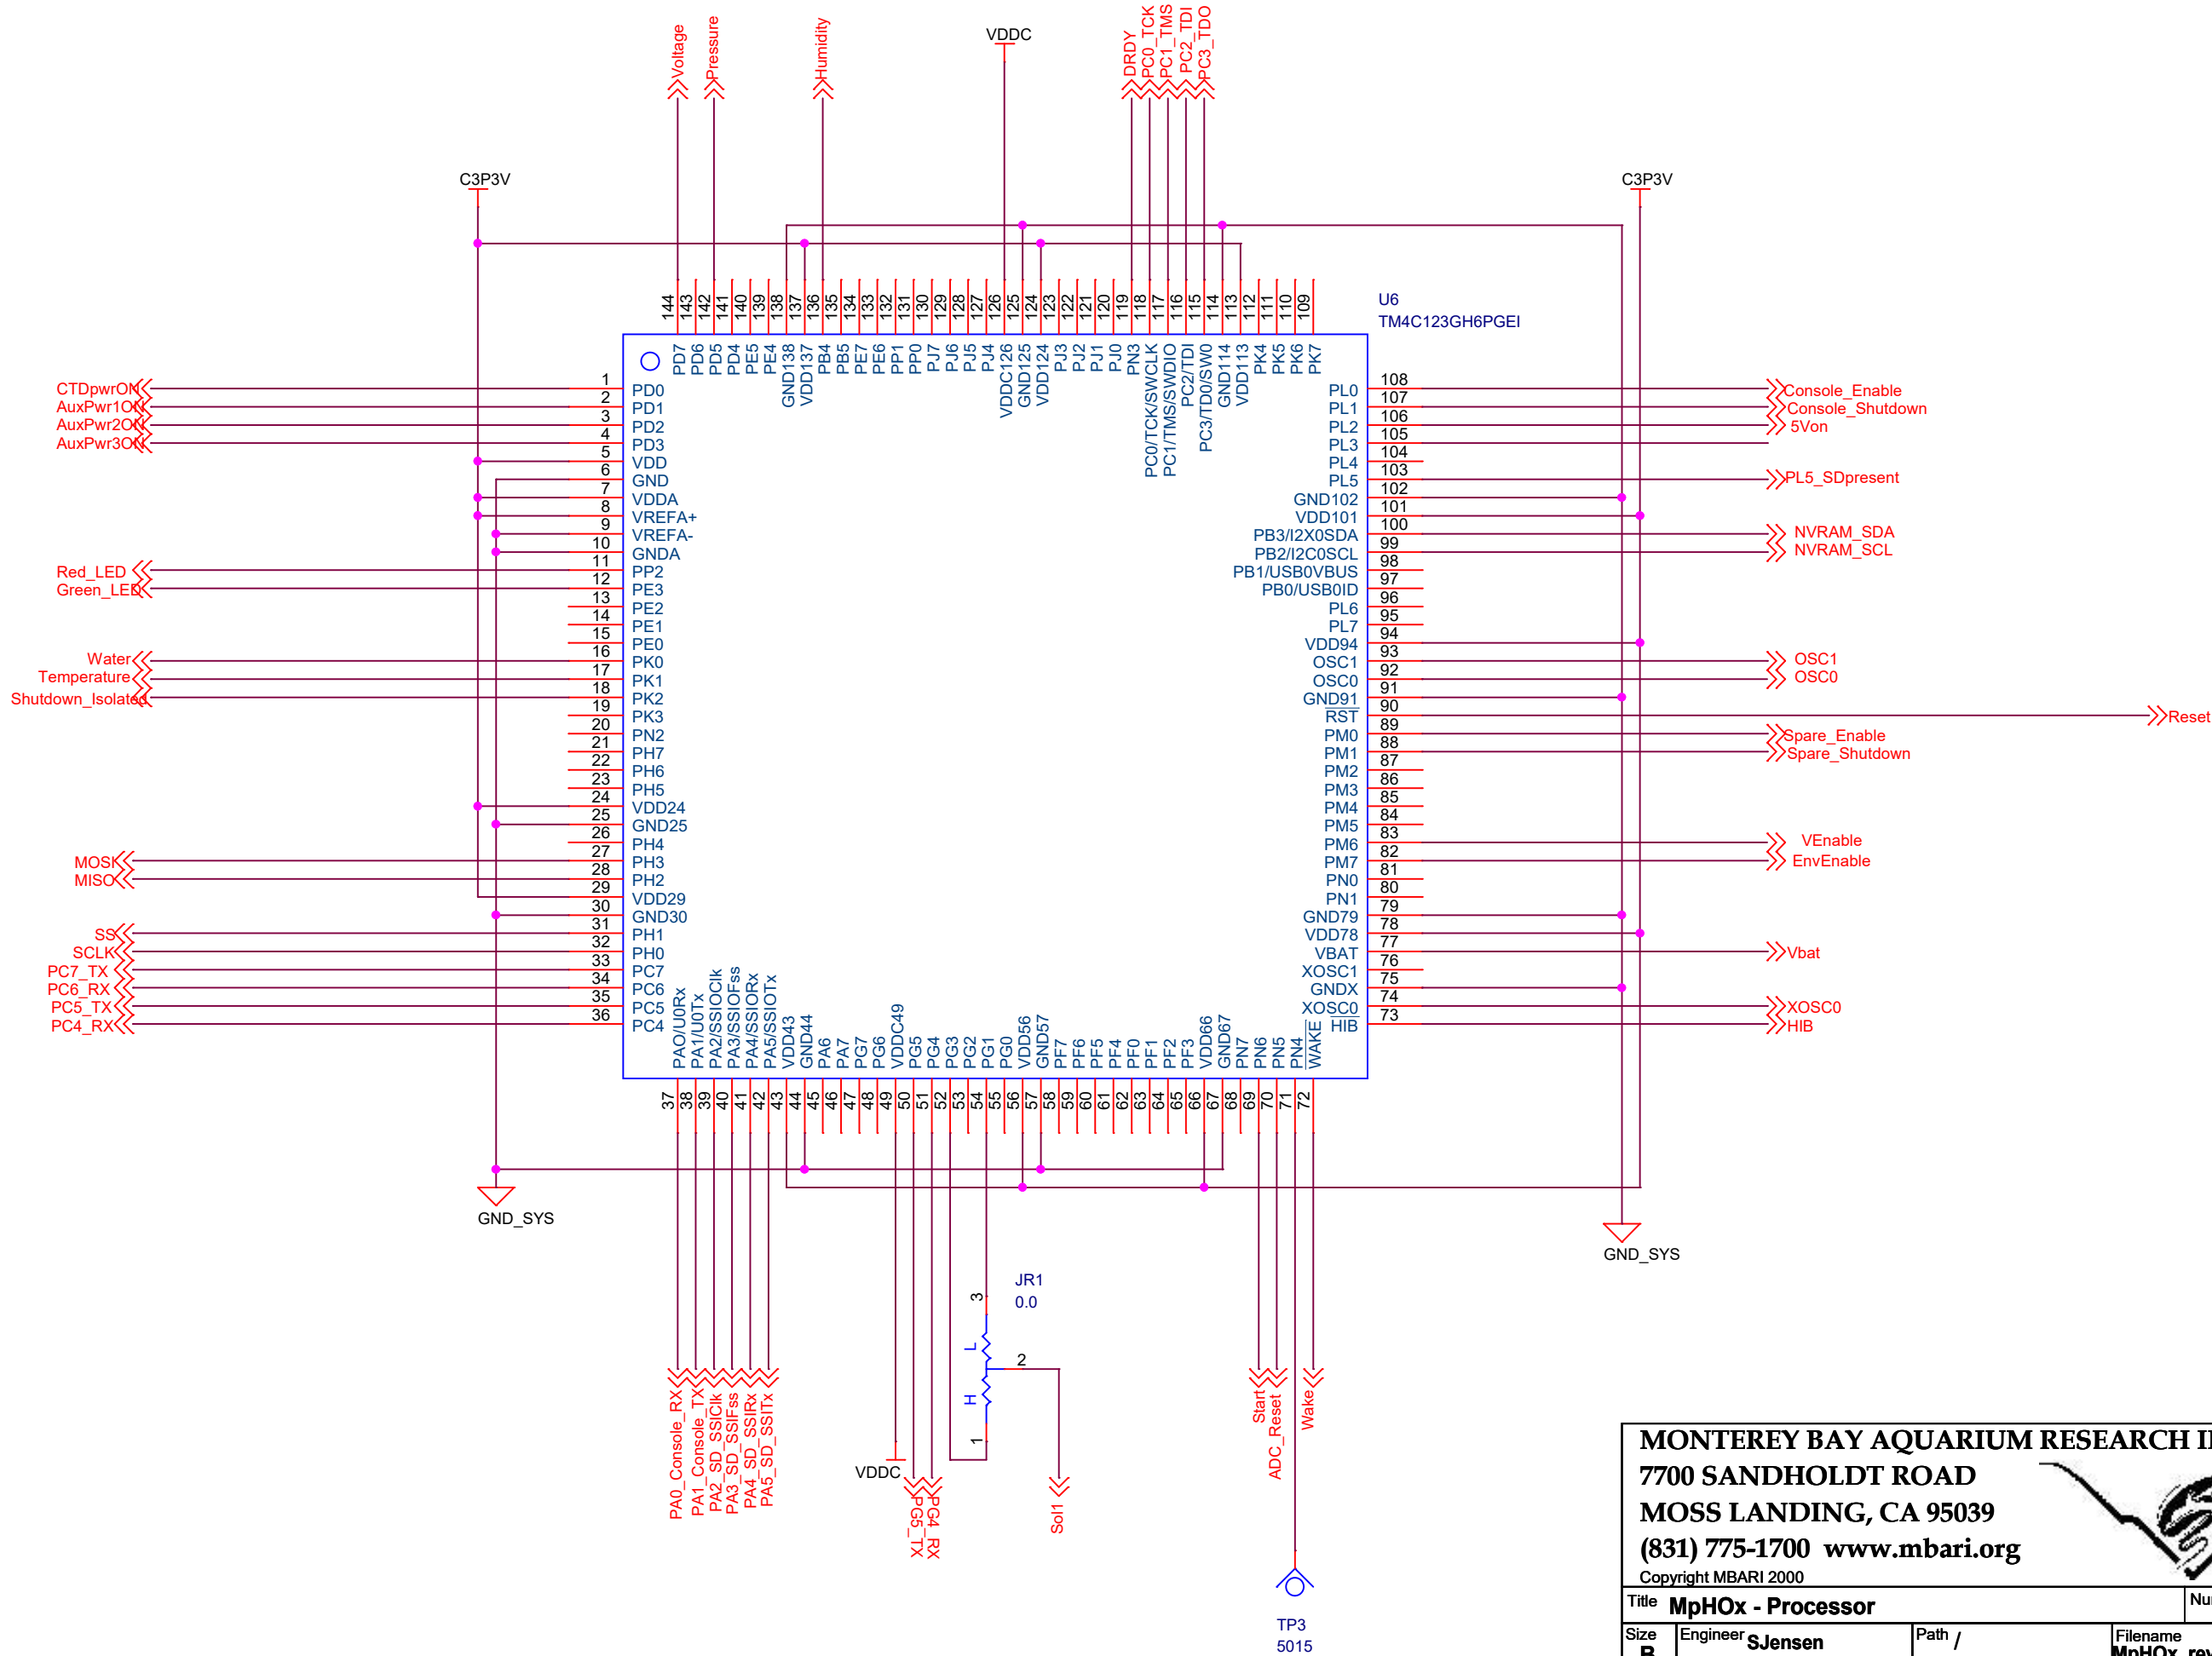

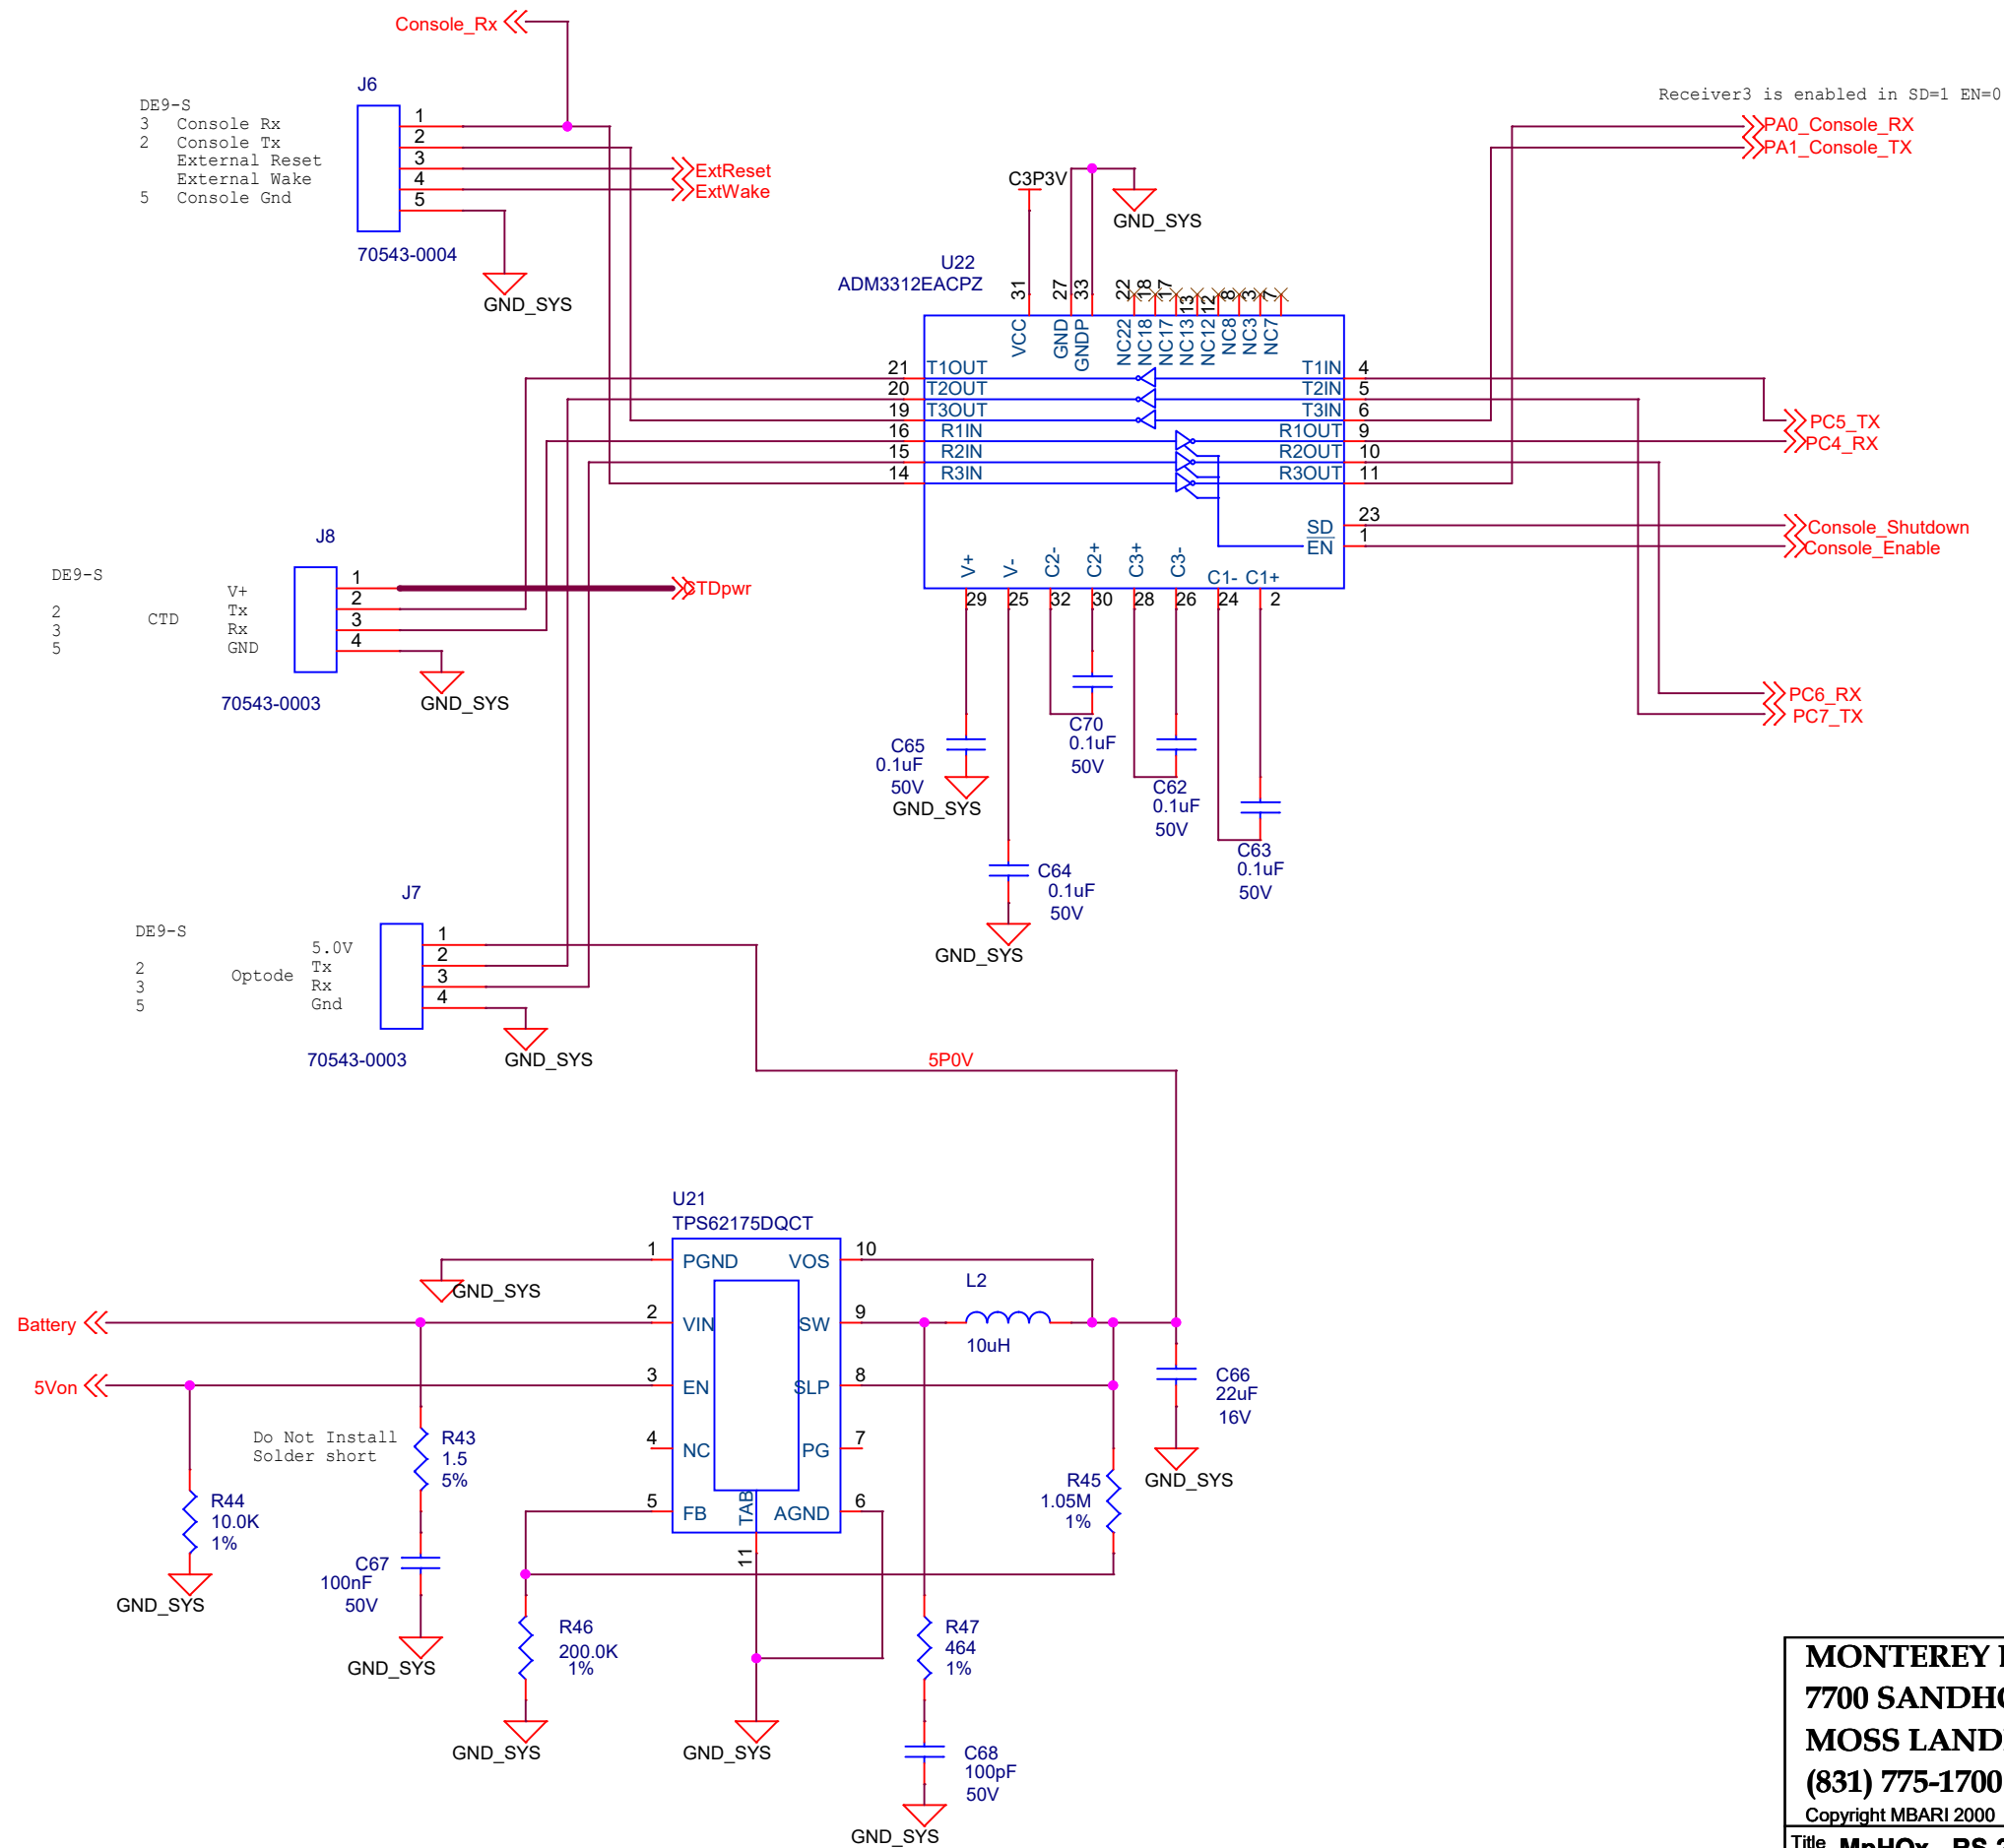

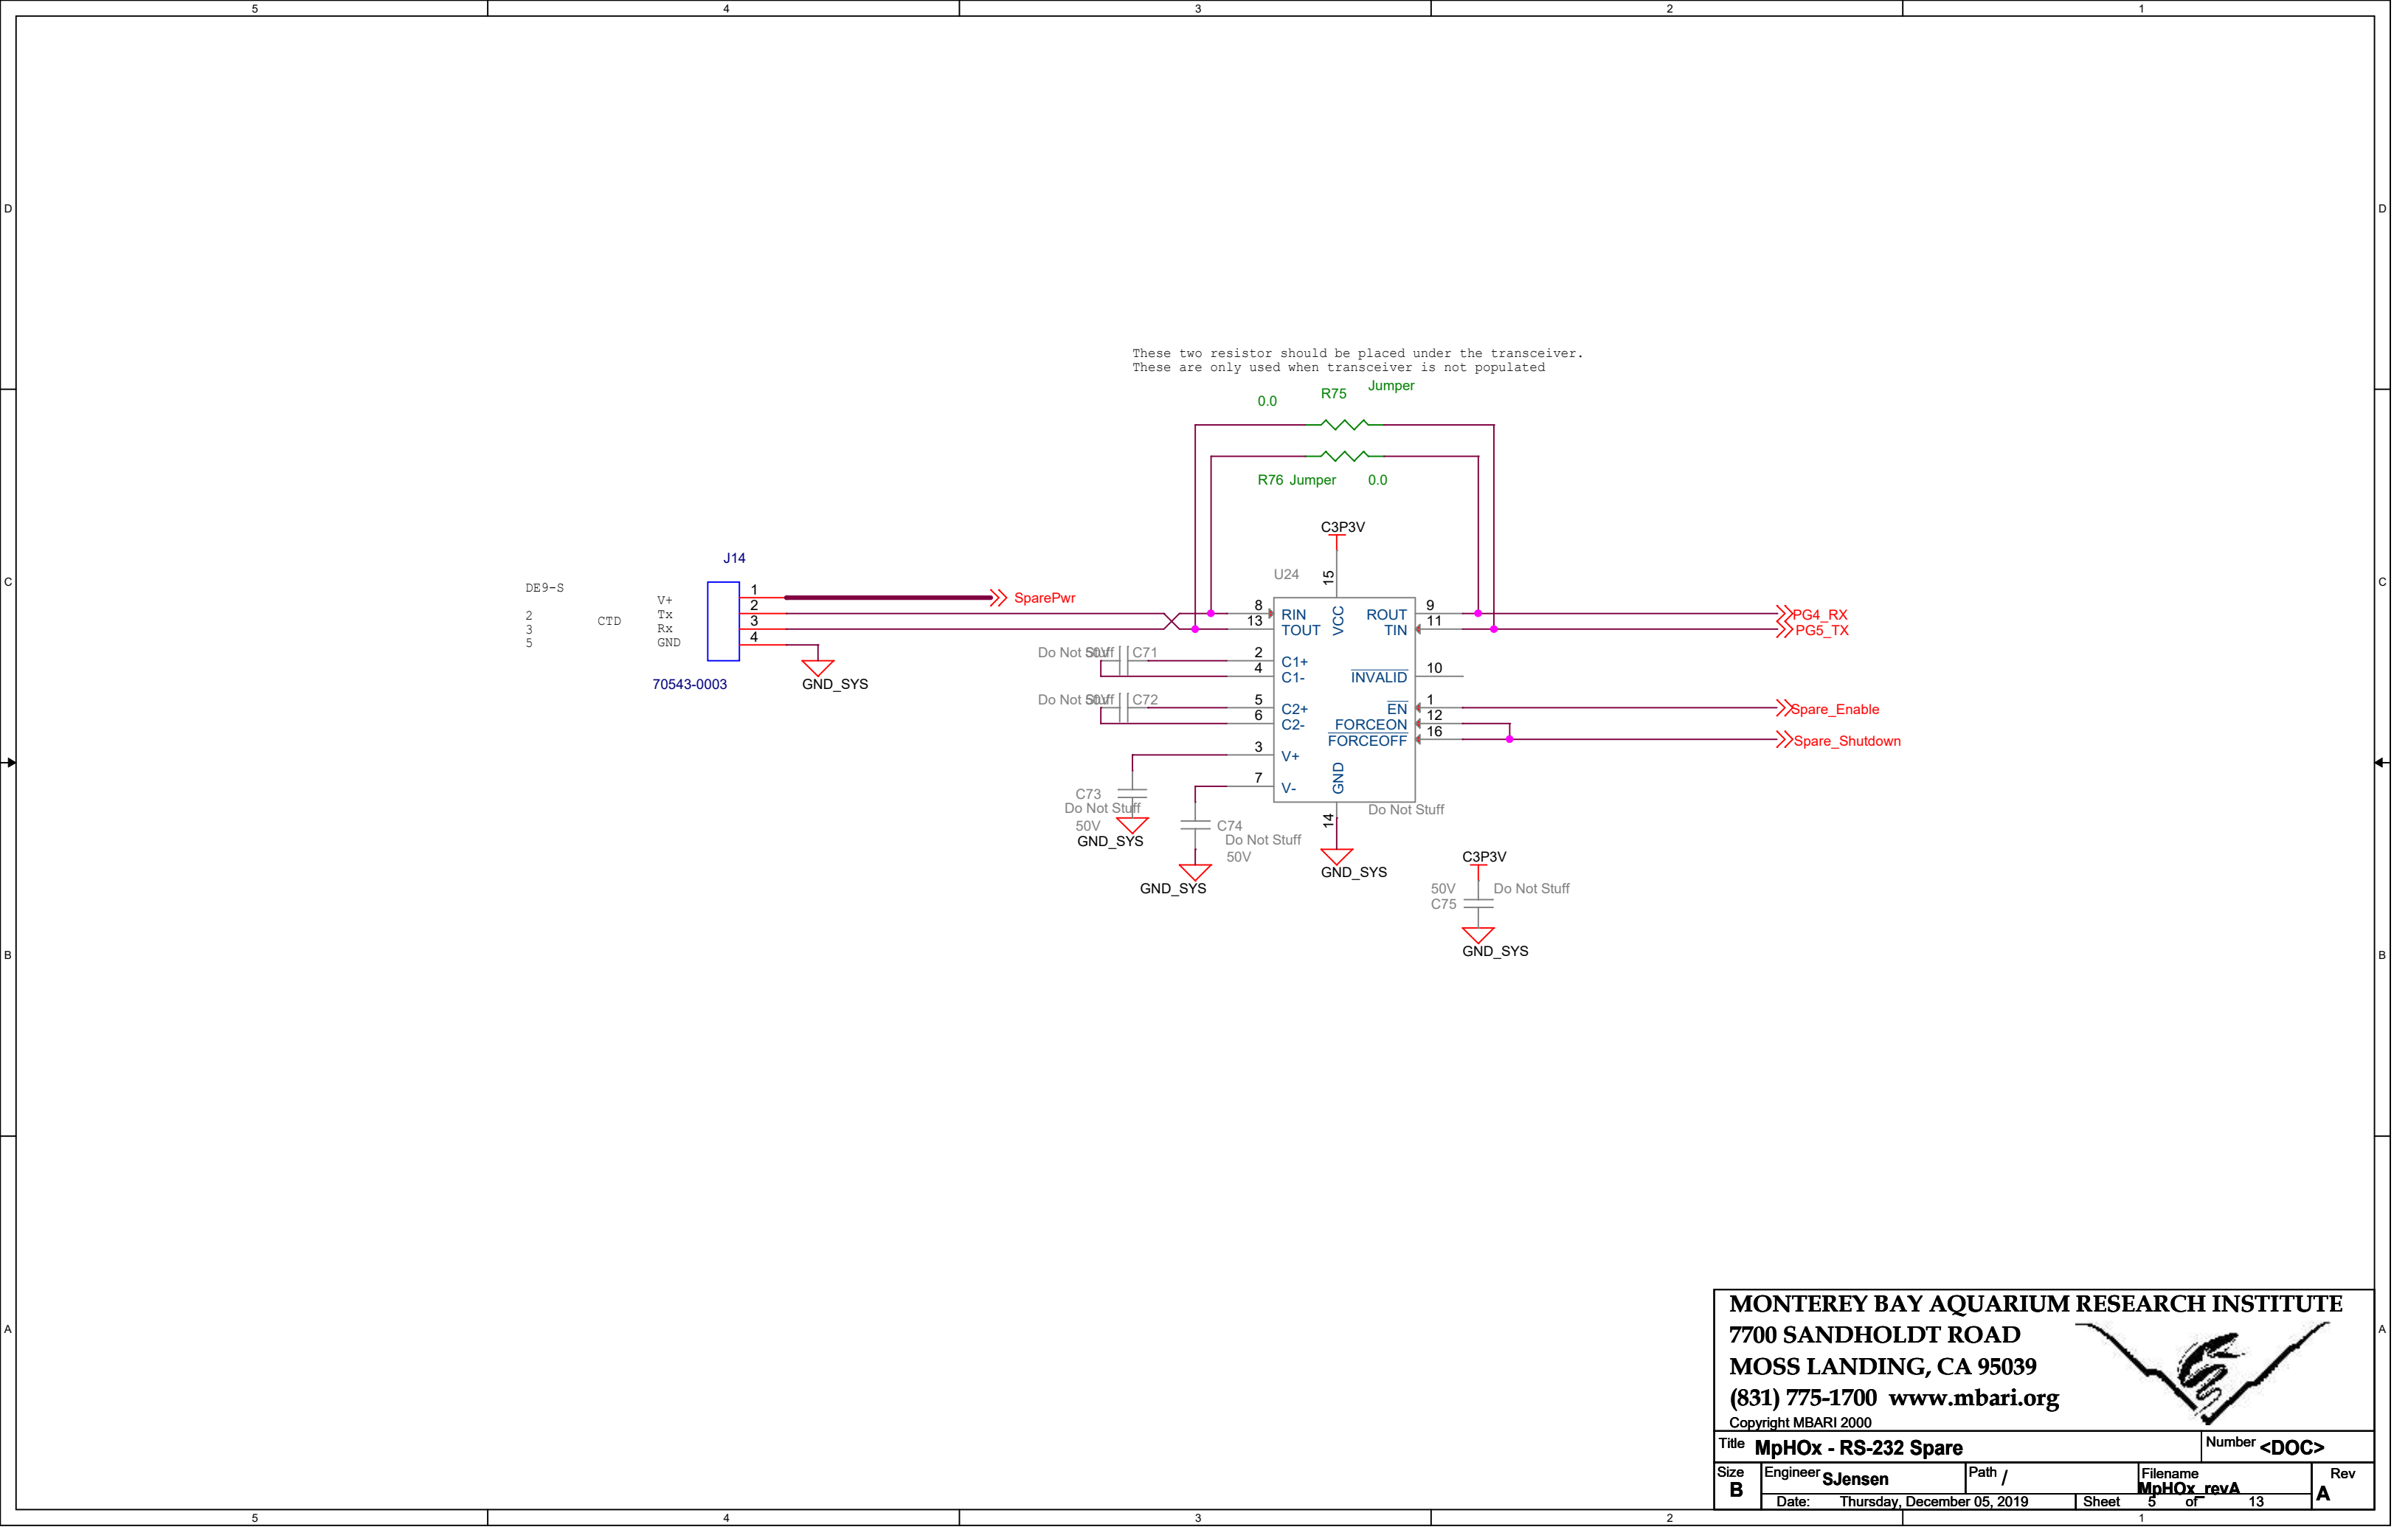


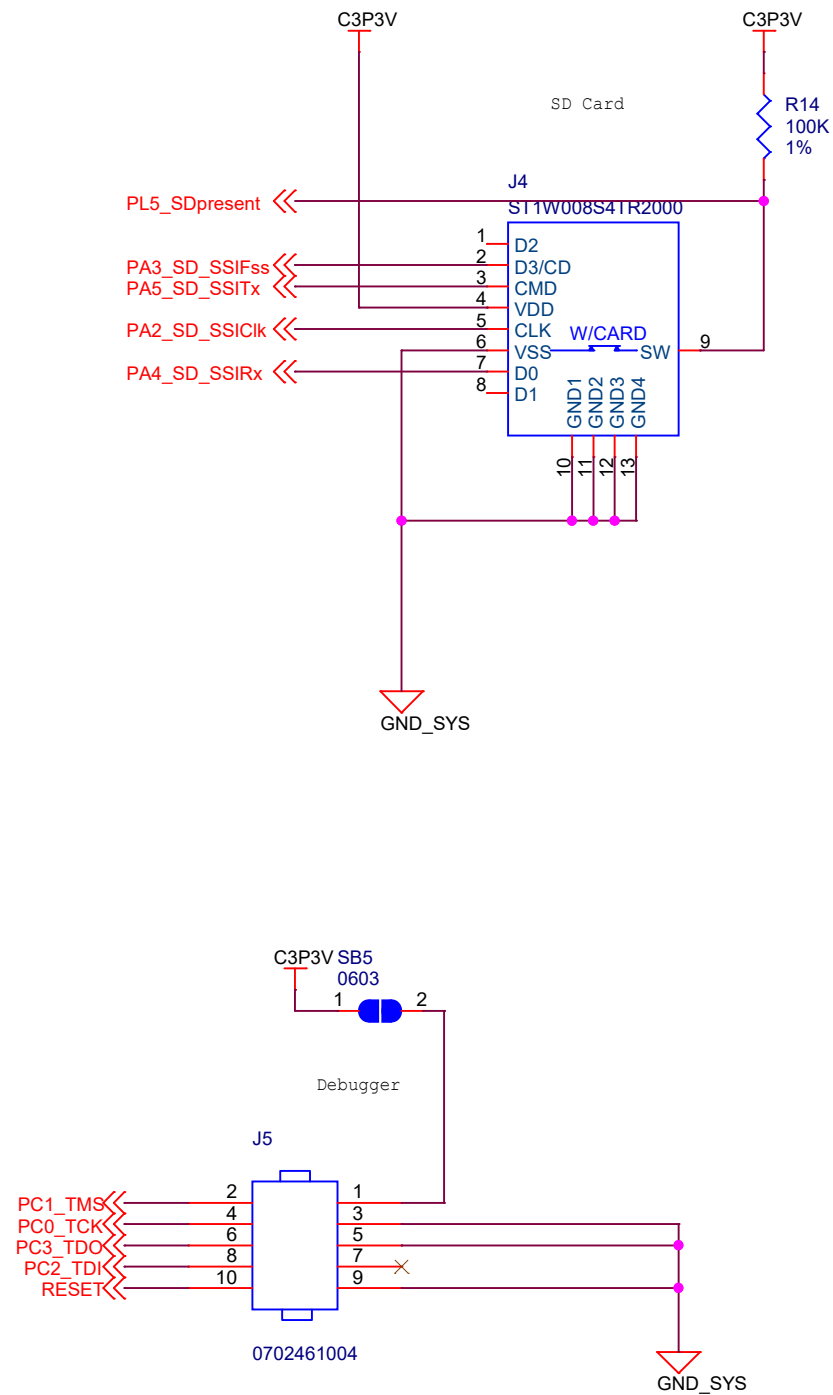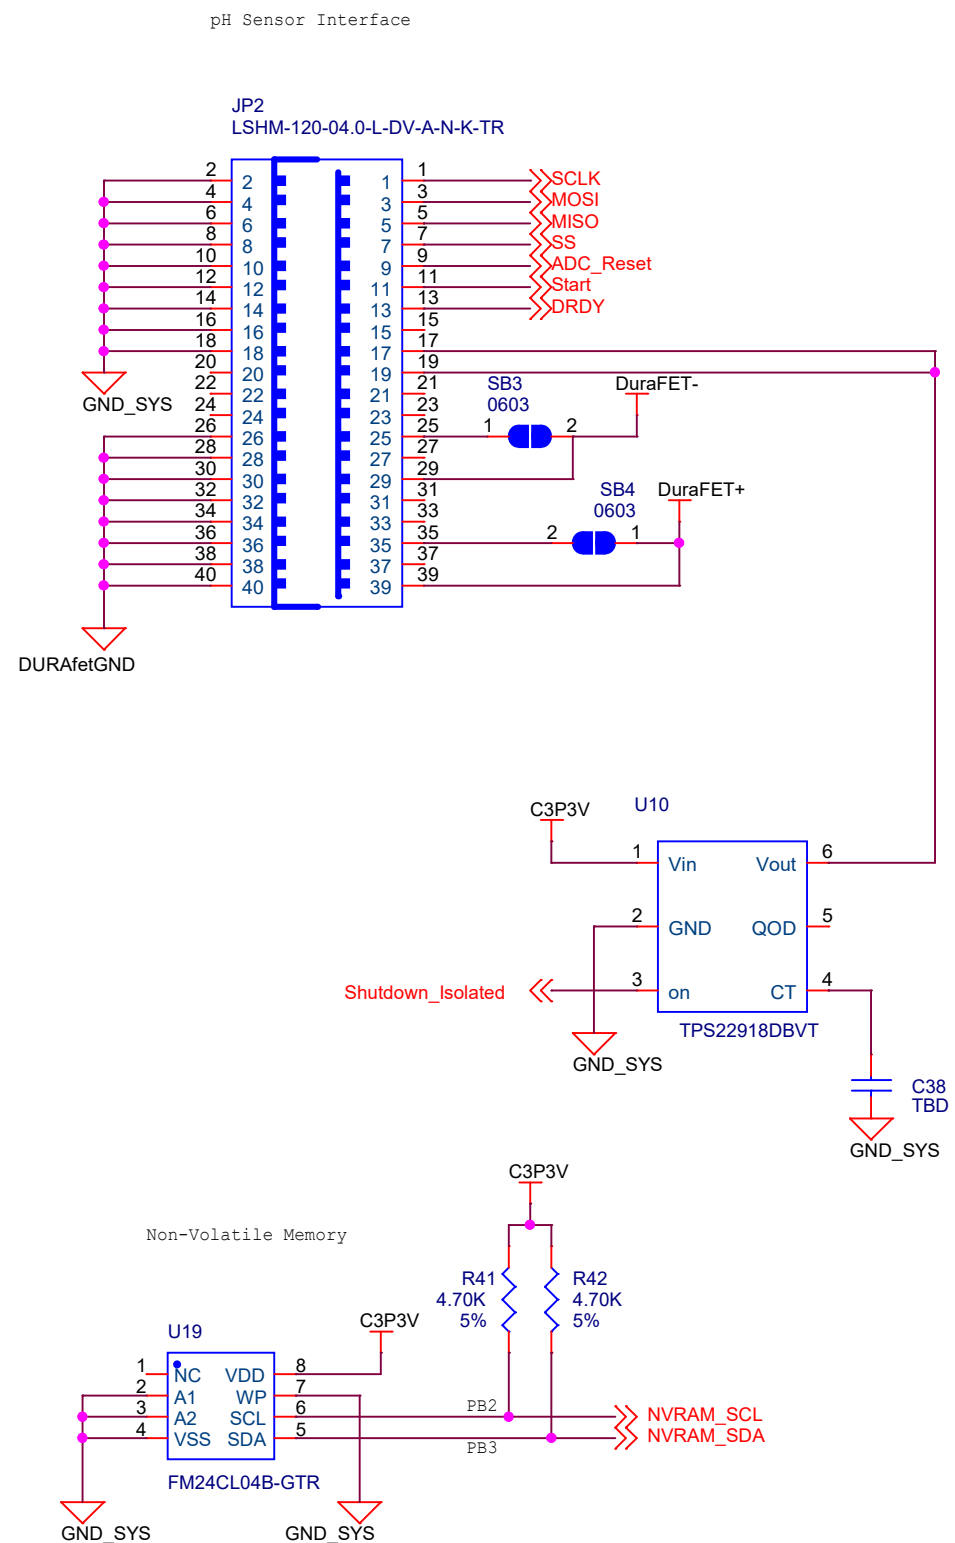


MONTEREY BAY AQUARIUM RESEARCH INSTITUTE
7700 SANDHOLDT ROAD
MOSS LANDING, CA 95039
(831) 775-1700 www.mbari.org
 Copyright MBARI 2000



Title MpHOx - Miscellaneous Interfaces		Number <DOC>	
Size B	Engineer SJensen	Path /	Filename MpHOx_revA
Date: Thursday, December 05, 2019	Sheet 6 of 13	Rev A	

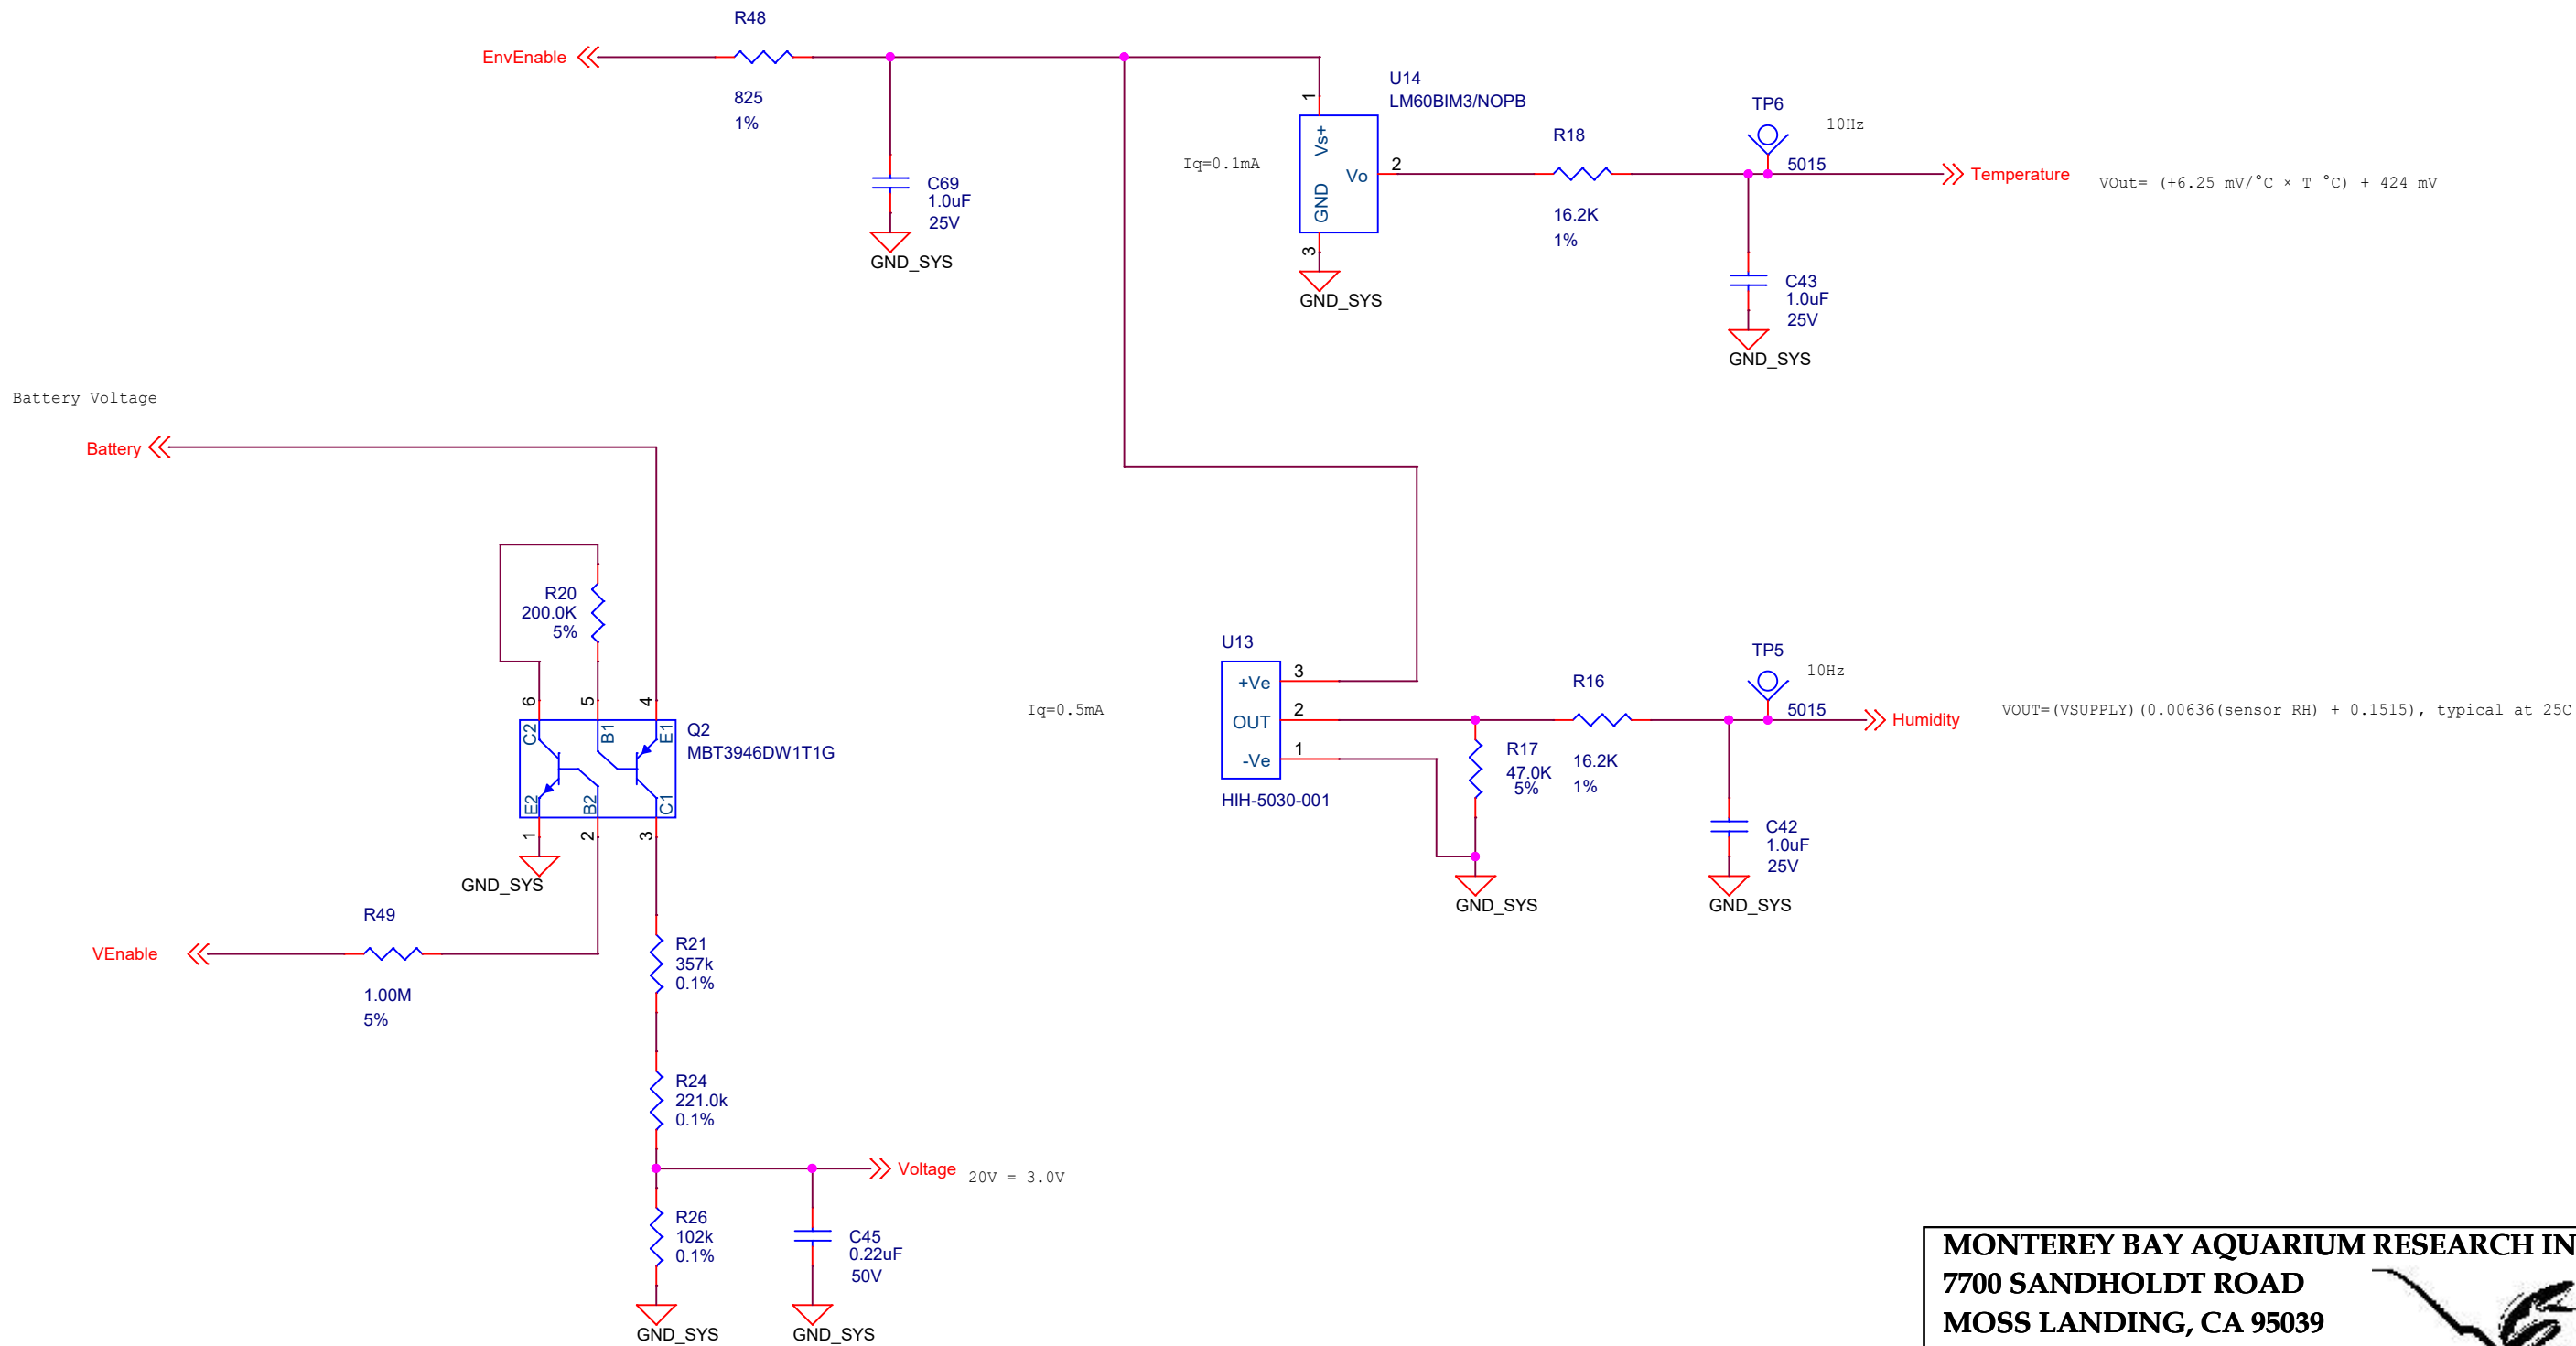

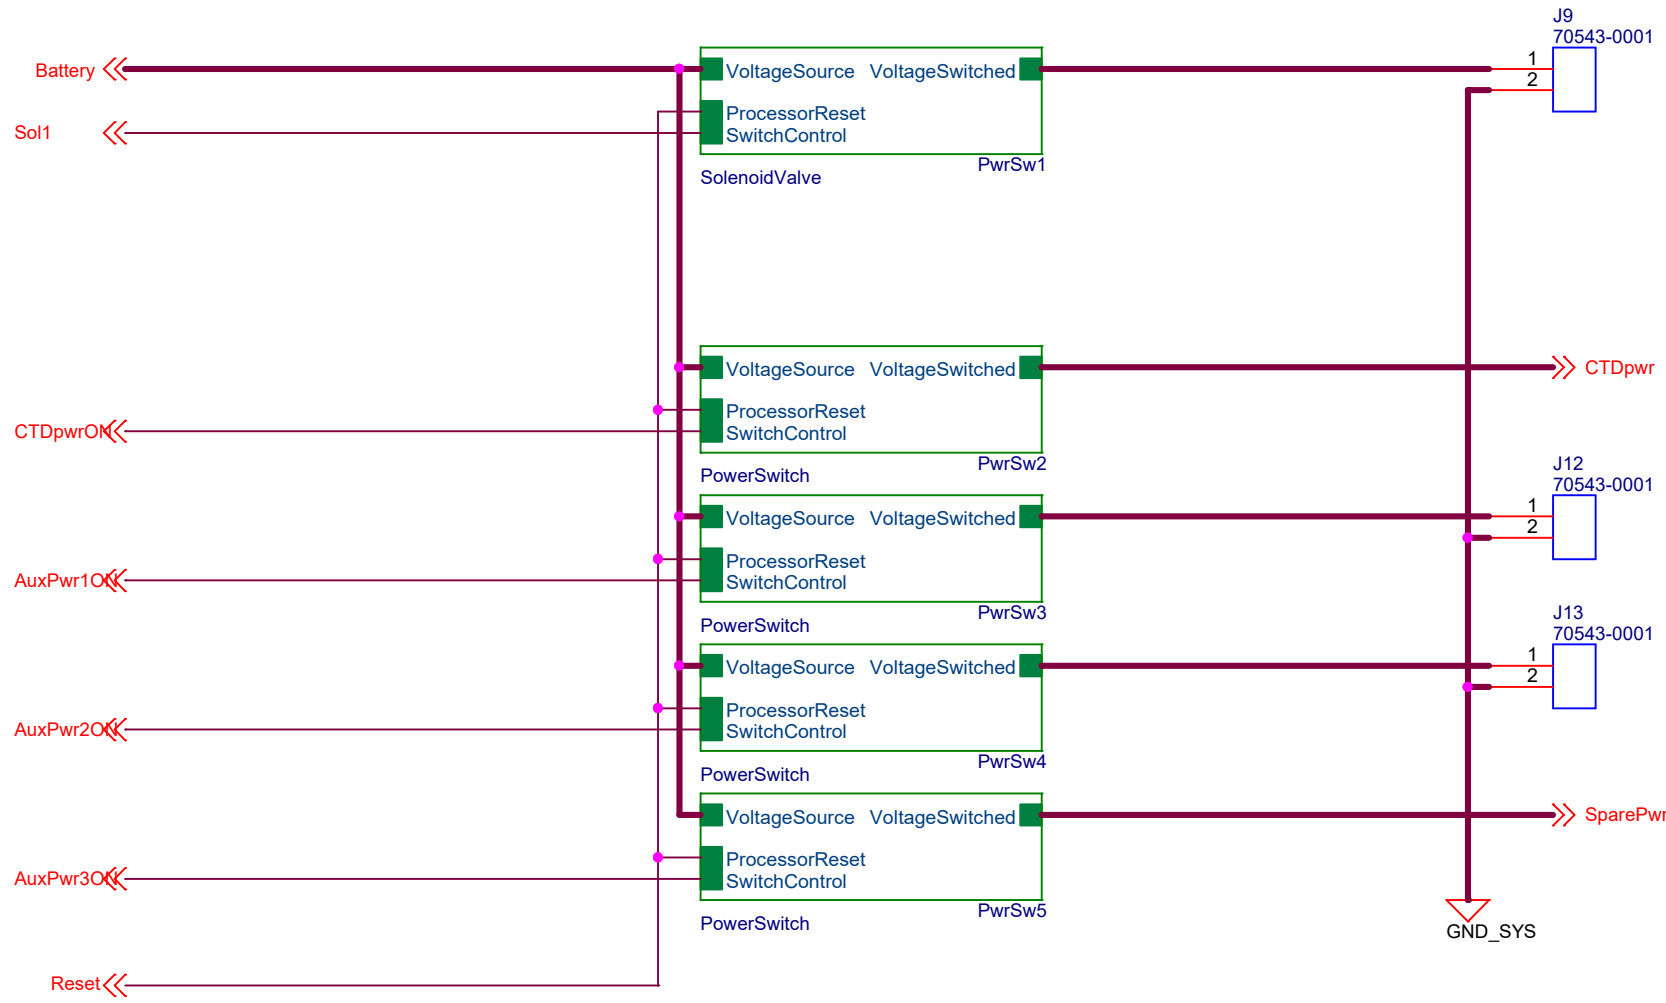

<DOC>

MONTEREY BAY AQUARIUM RESEARCH INSTITUTE
7700 SANDHOLDT ROAD
MOSS LANDING, CA 95039
(831) 775-1700 www.mbari.org
Copyright MBARI 2000



Title MpHOx Power Switches		Number	
Size B	Engineer SJensen	Path /	Filename MpHOx_revA
Date: Thursday, December 05, 2019		Sheet 8 of 13	Rev A

