


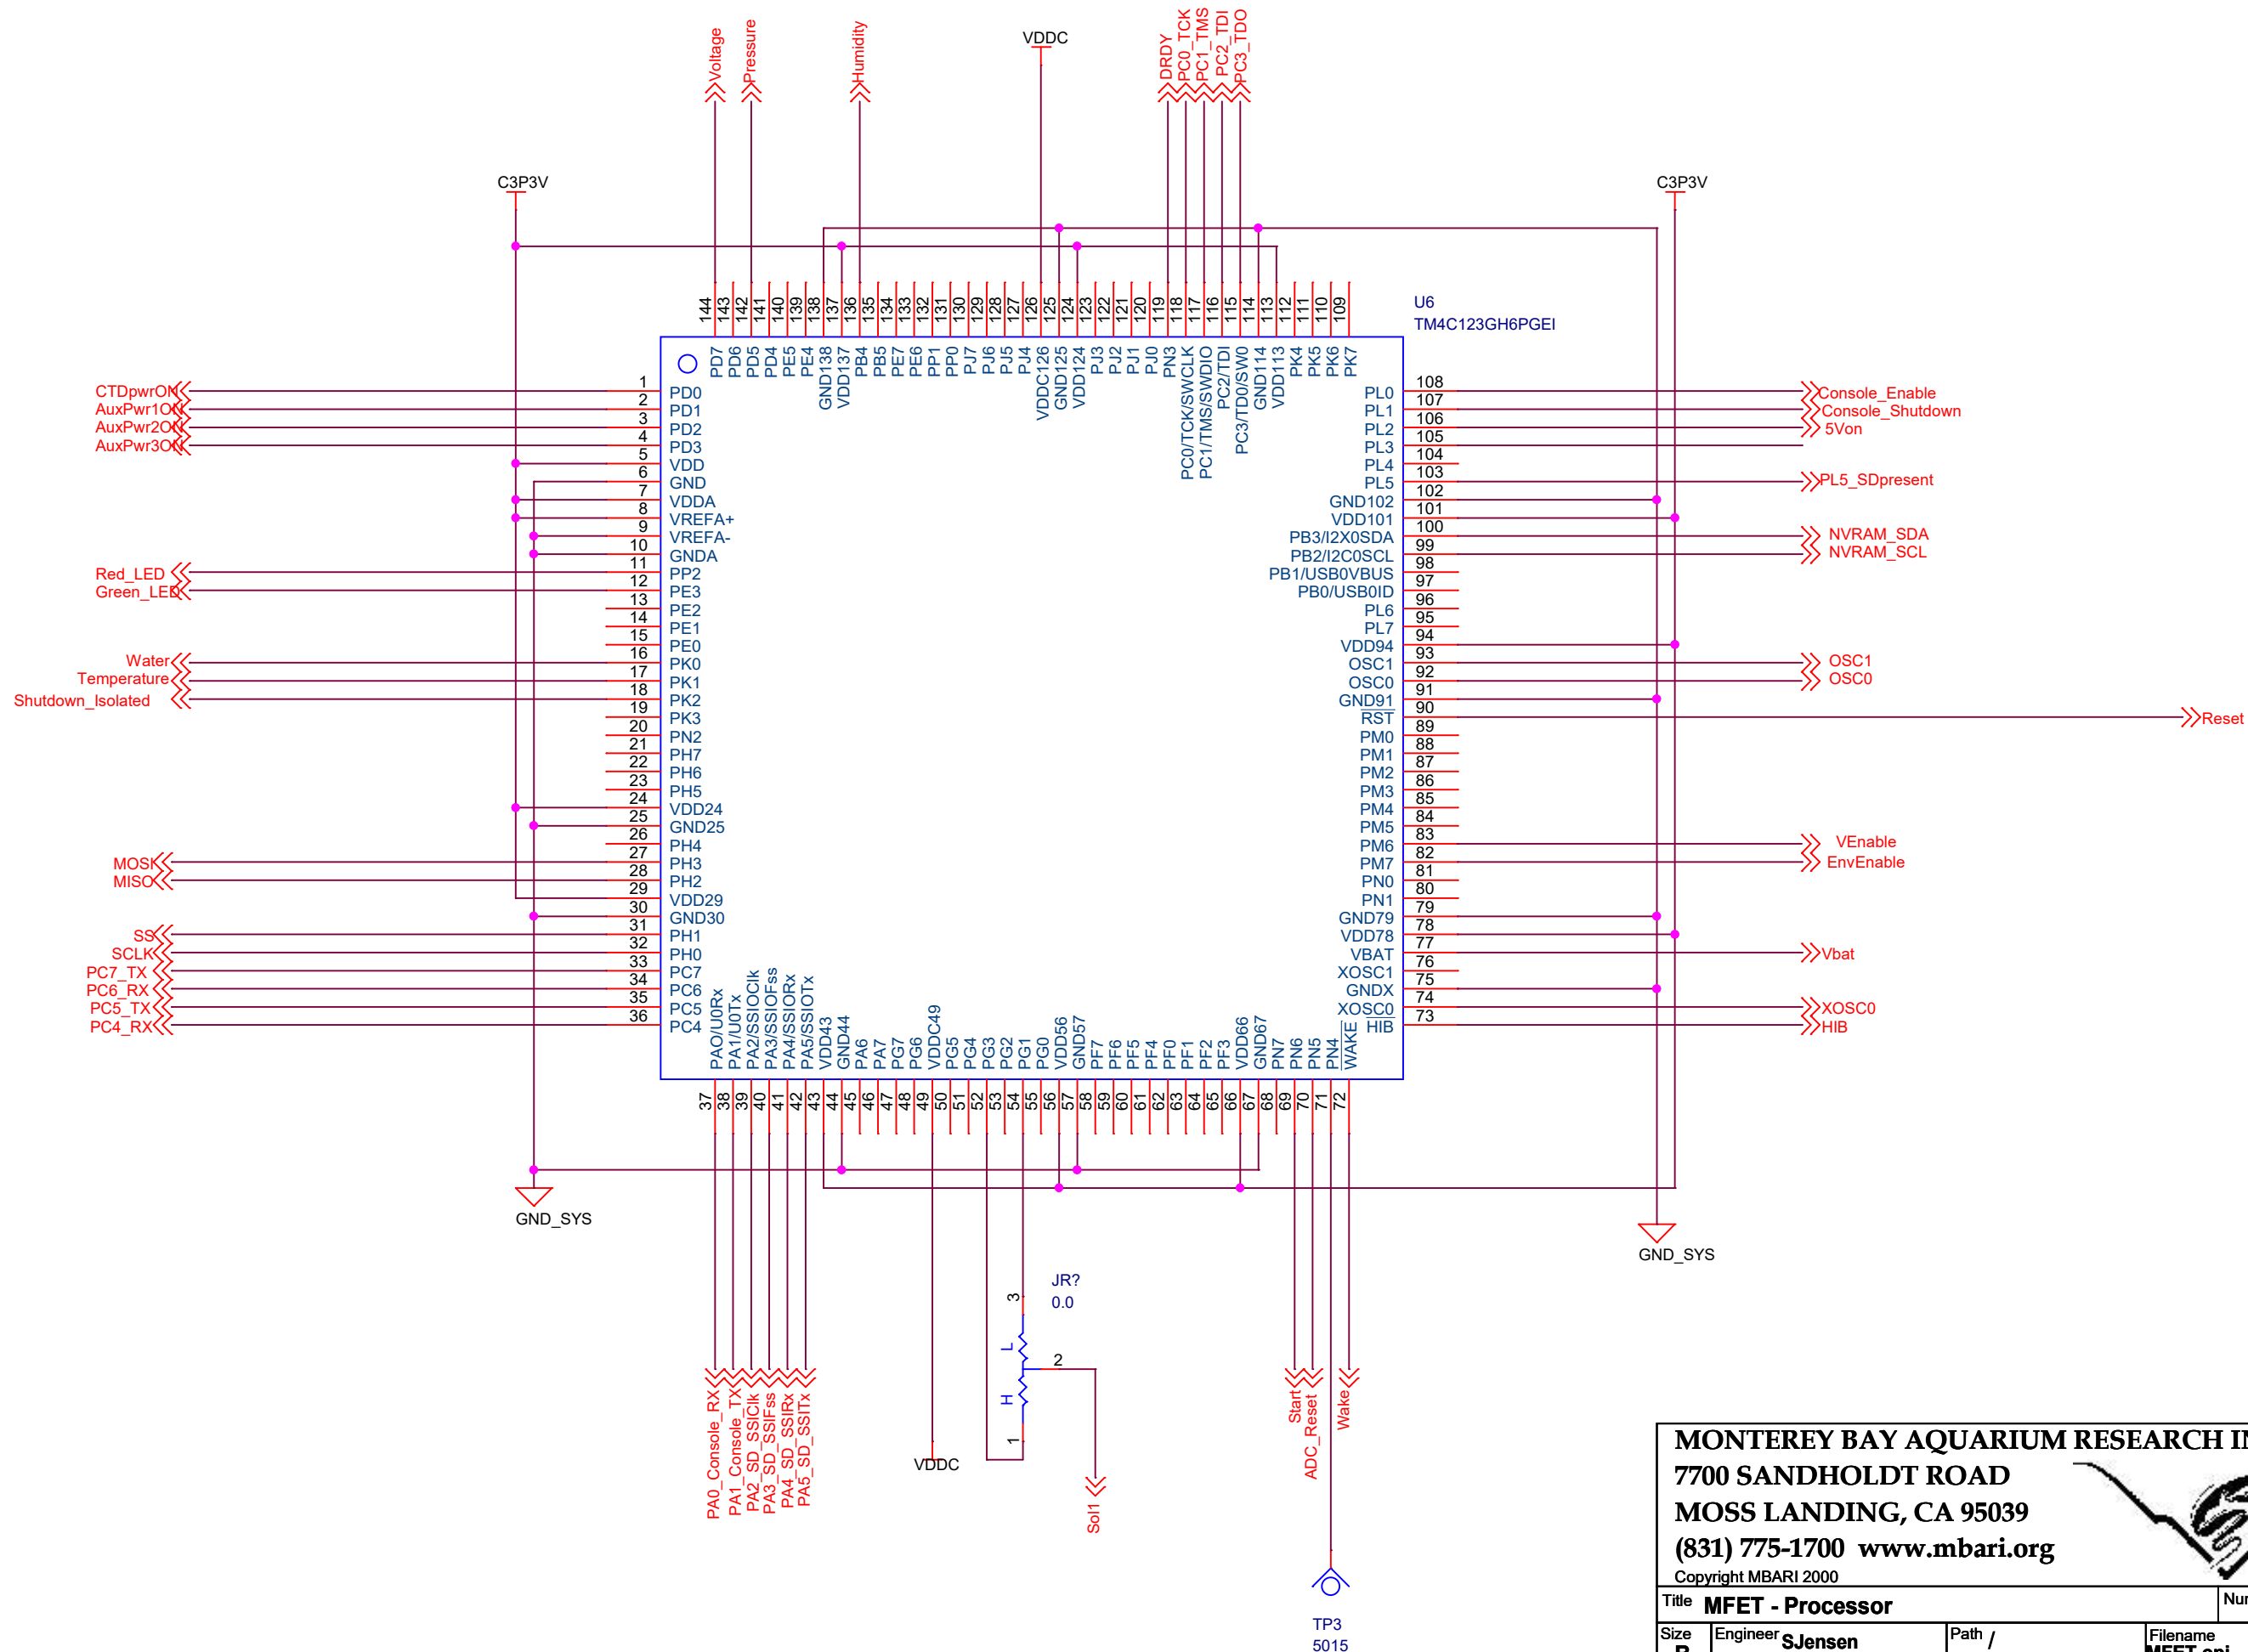

MONTEREY BAY AQUARIUM RESEARCH INSTITUTE

7700 SANDHOLDT ROAD

MOSS LANDING, CA 95039

(831) 775-1700 www.mbari.org

Copyright MBARI 2000



Title**MFET - Processor**

Number**100221249**

Size**B**

Engineer**SJensen**

Path /

Filename**MFET.opj**

Rev**B**

Date: Thursday, December 05, 2019

Sheet 2 of 13