



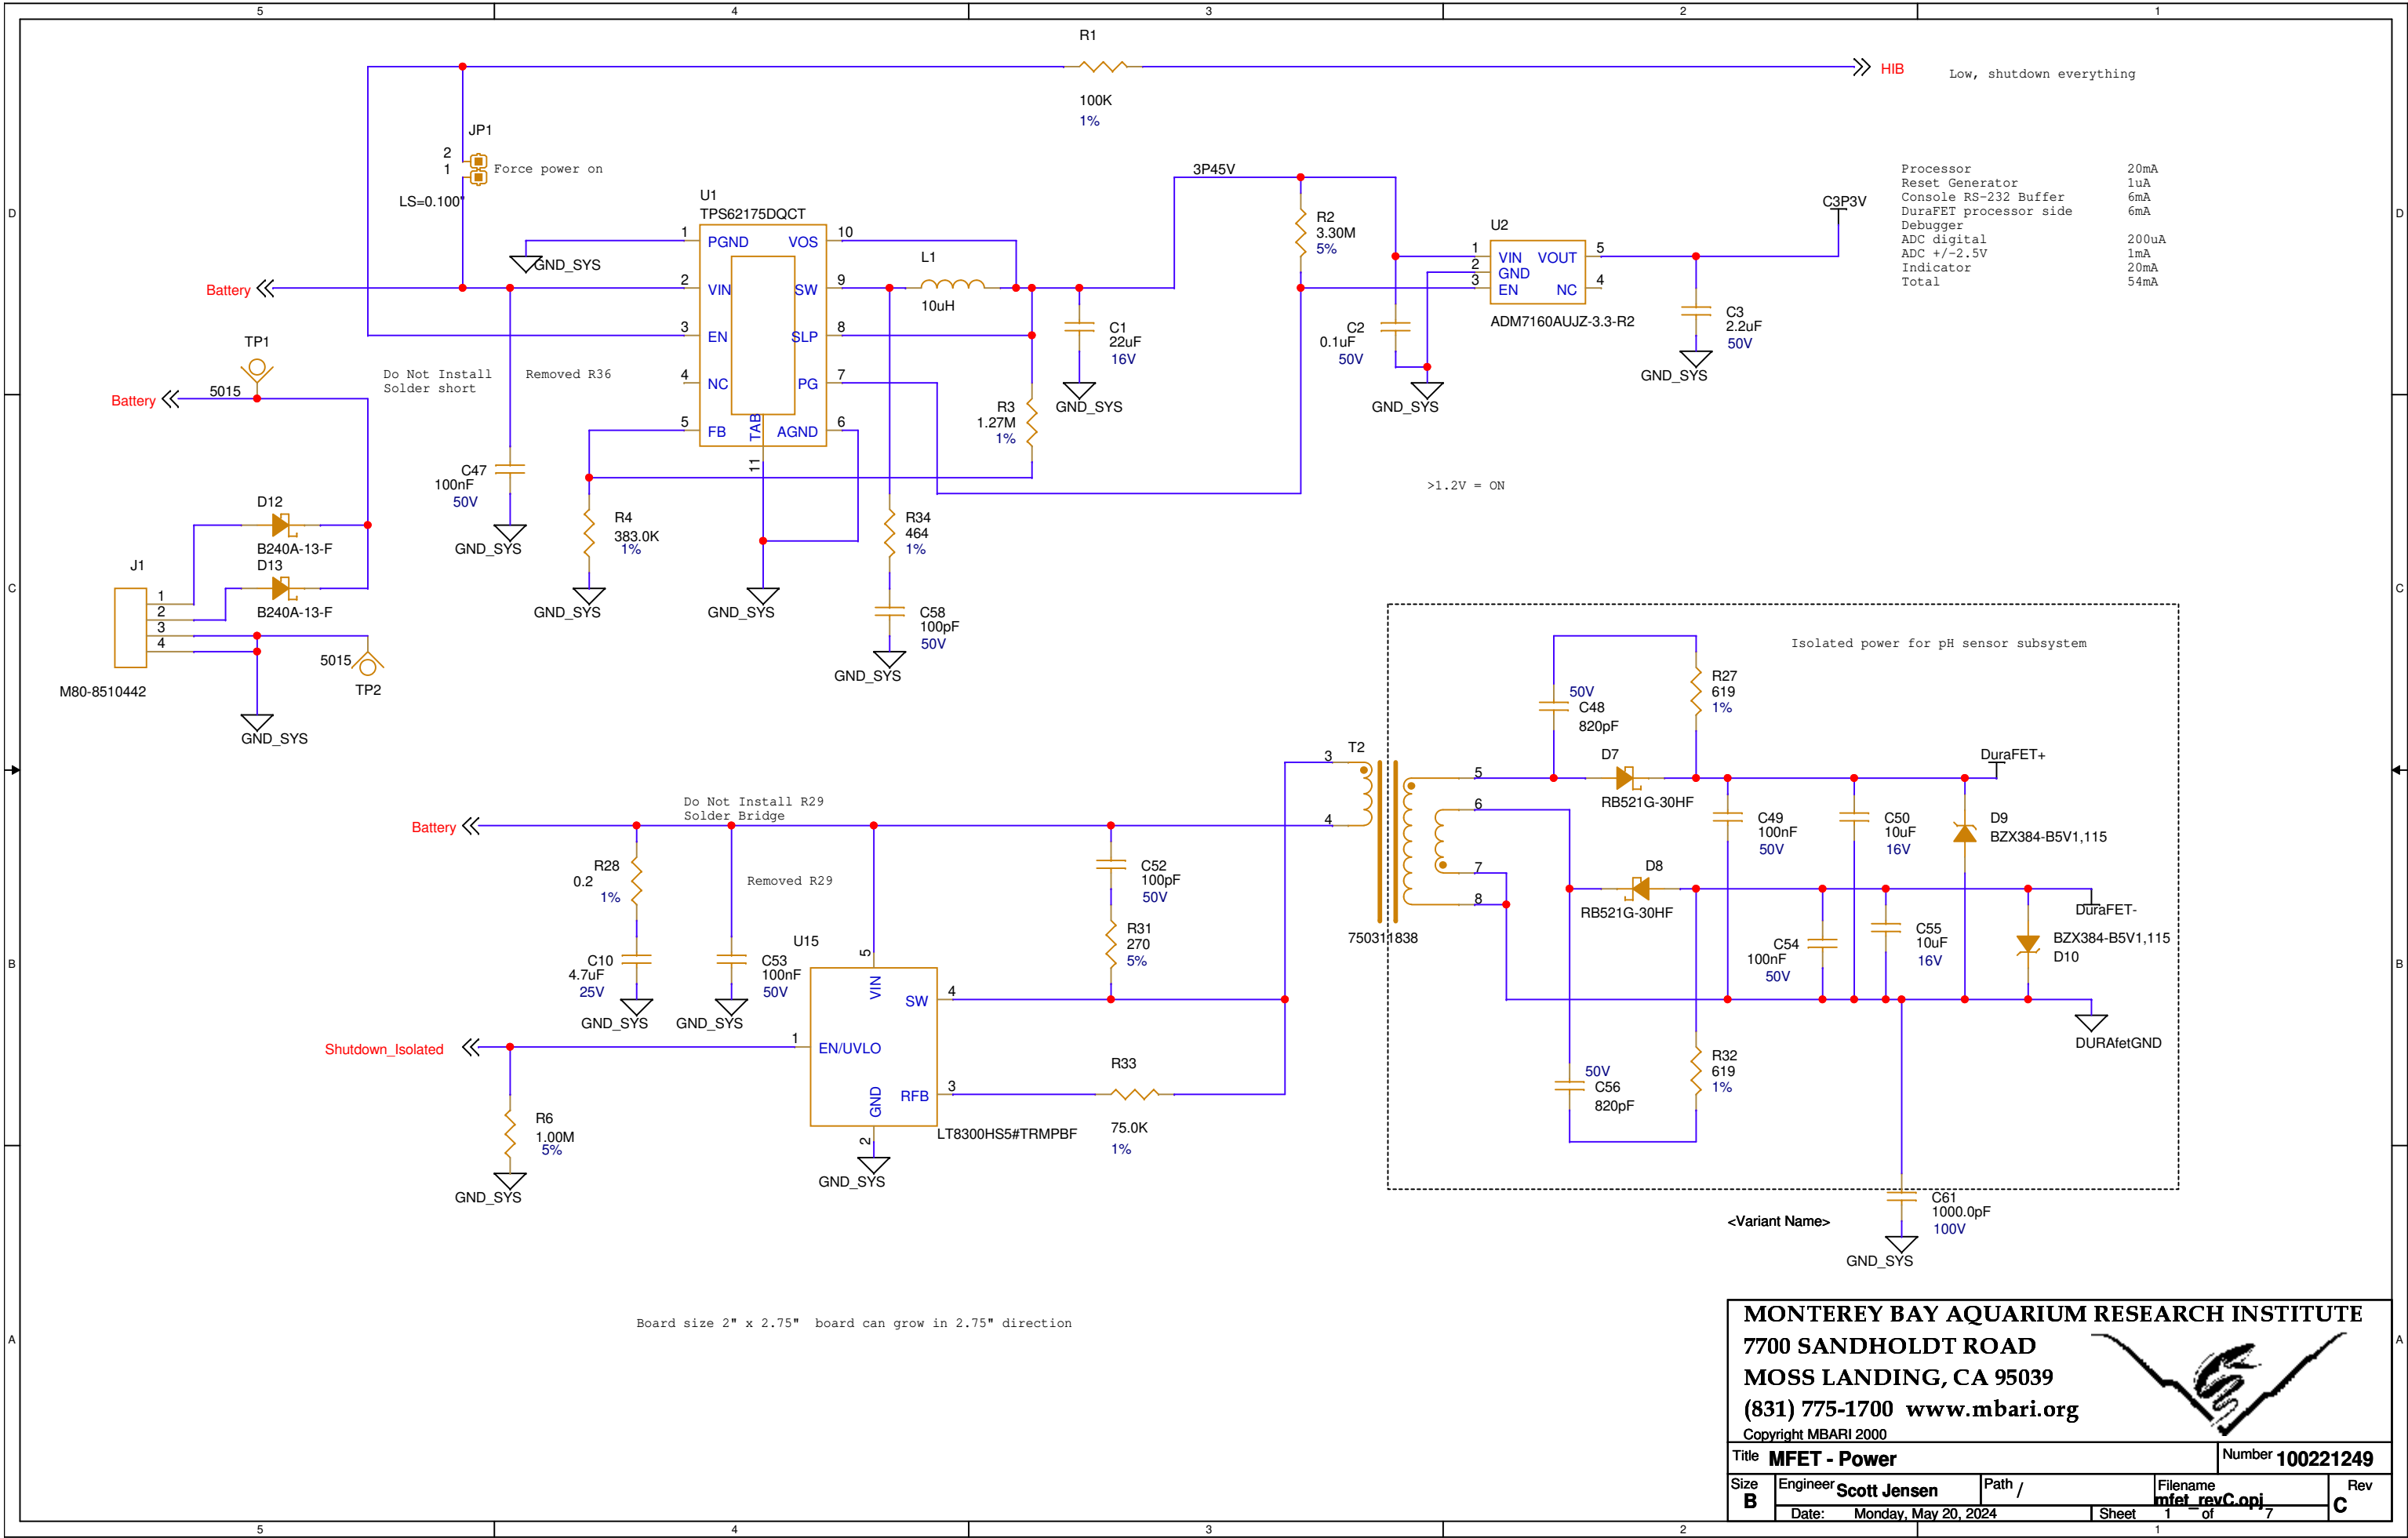

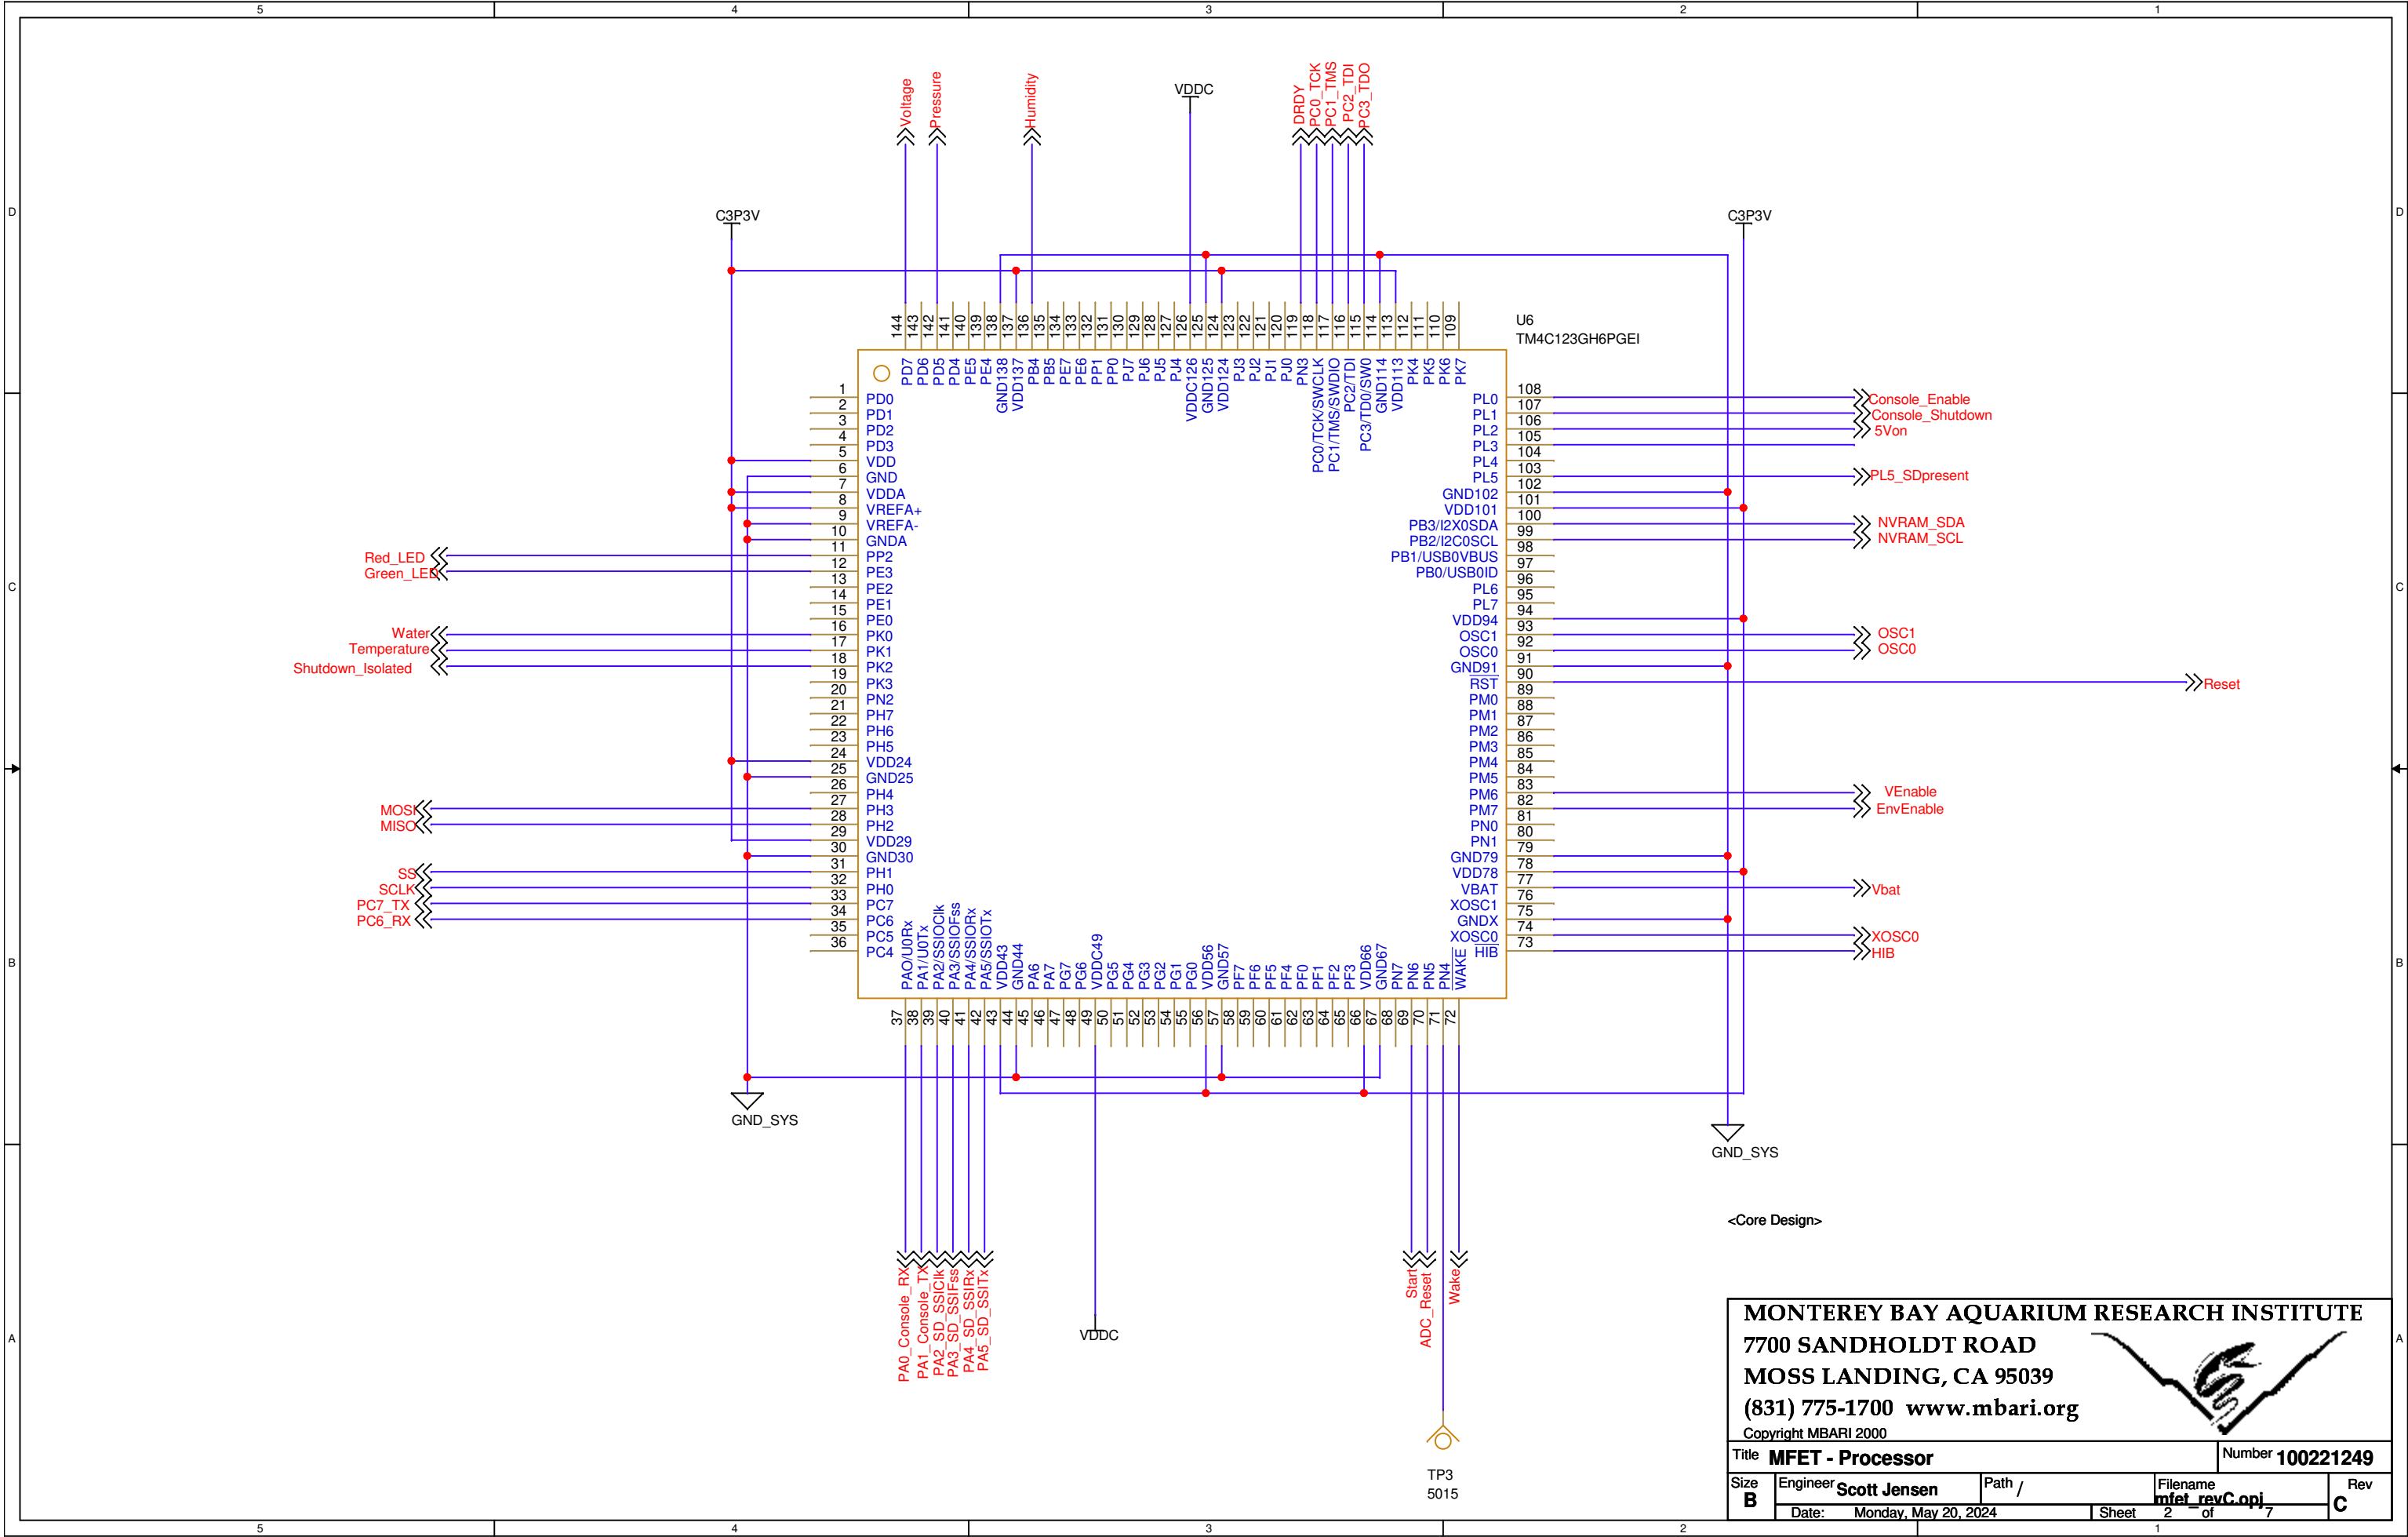

MONTEREY BAY AQUARIUM RESEARCH INSTITUTE

7700 SANDHOLDT ROAD

MOSS LANDING, CA 95039

(831) 775-1700 www.mbari.org

Copyright MBARI 2000

Title

MFET - Processor

Number

100221249

Size

B

Engineer

Scott Jensen

Path

/

Filename

mfet_revC.opj

Rev

C

Date:

Monday, May 20, 2024


Sheet

2

of

7

<Core Design>

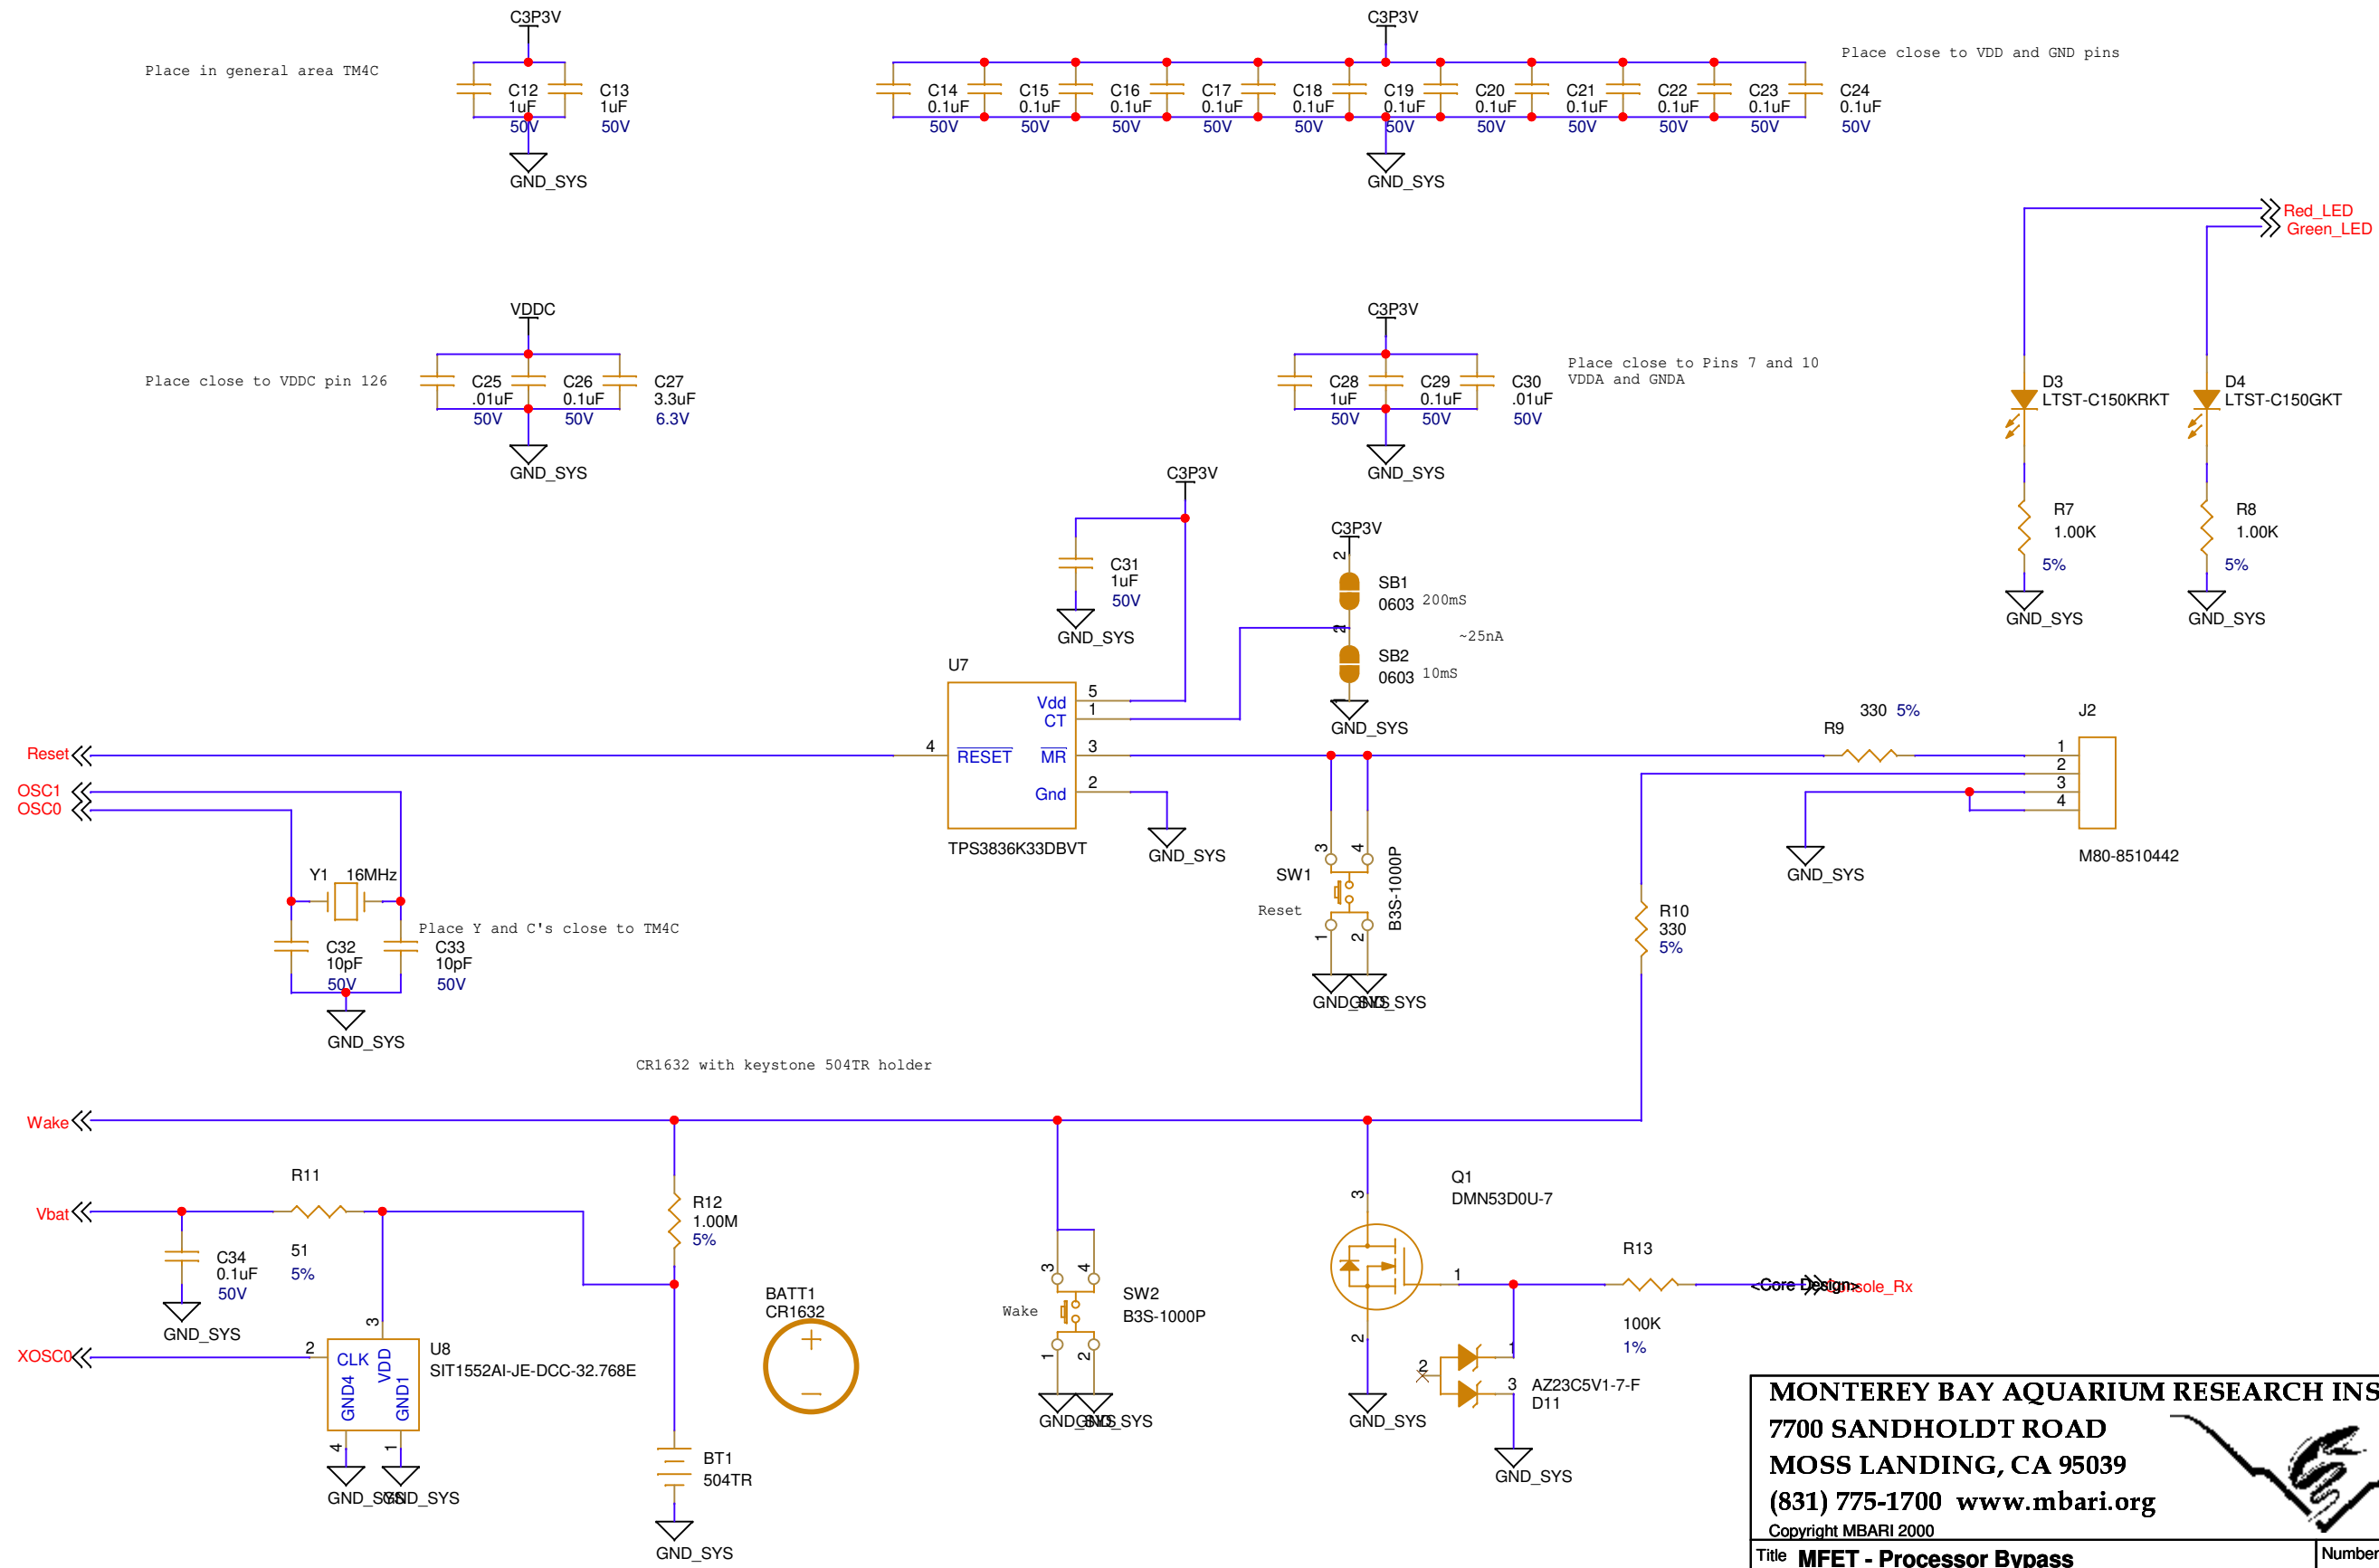

MONTEREY BAY AQUARIUM RESEARCH INSTITUTE

7700 SANDHOLDT ROAD

MOSS LANDING, CA 95039

(831) 775-1700 www.mbari.org

Copyright MBARI 2000

Title

MFET - Processor Bypass

Size

B

Engineer

Scott Jensen

Date:

Monday, May 20, 2024

Path /

Filename

mfet_revC.opj

Sheet

3

of


7

Number

100221249


Rev

C

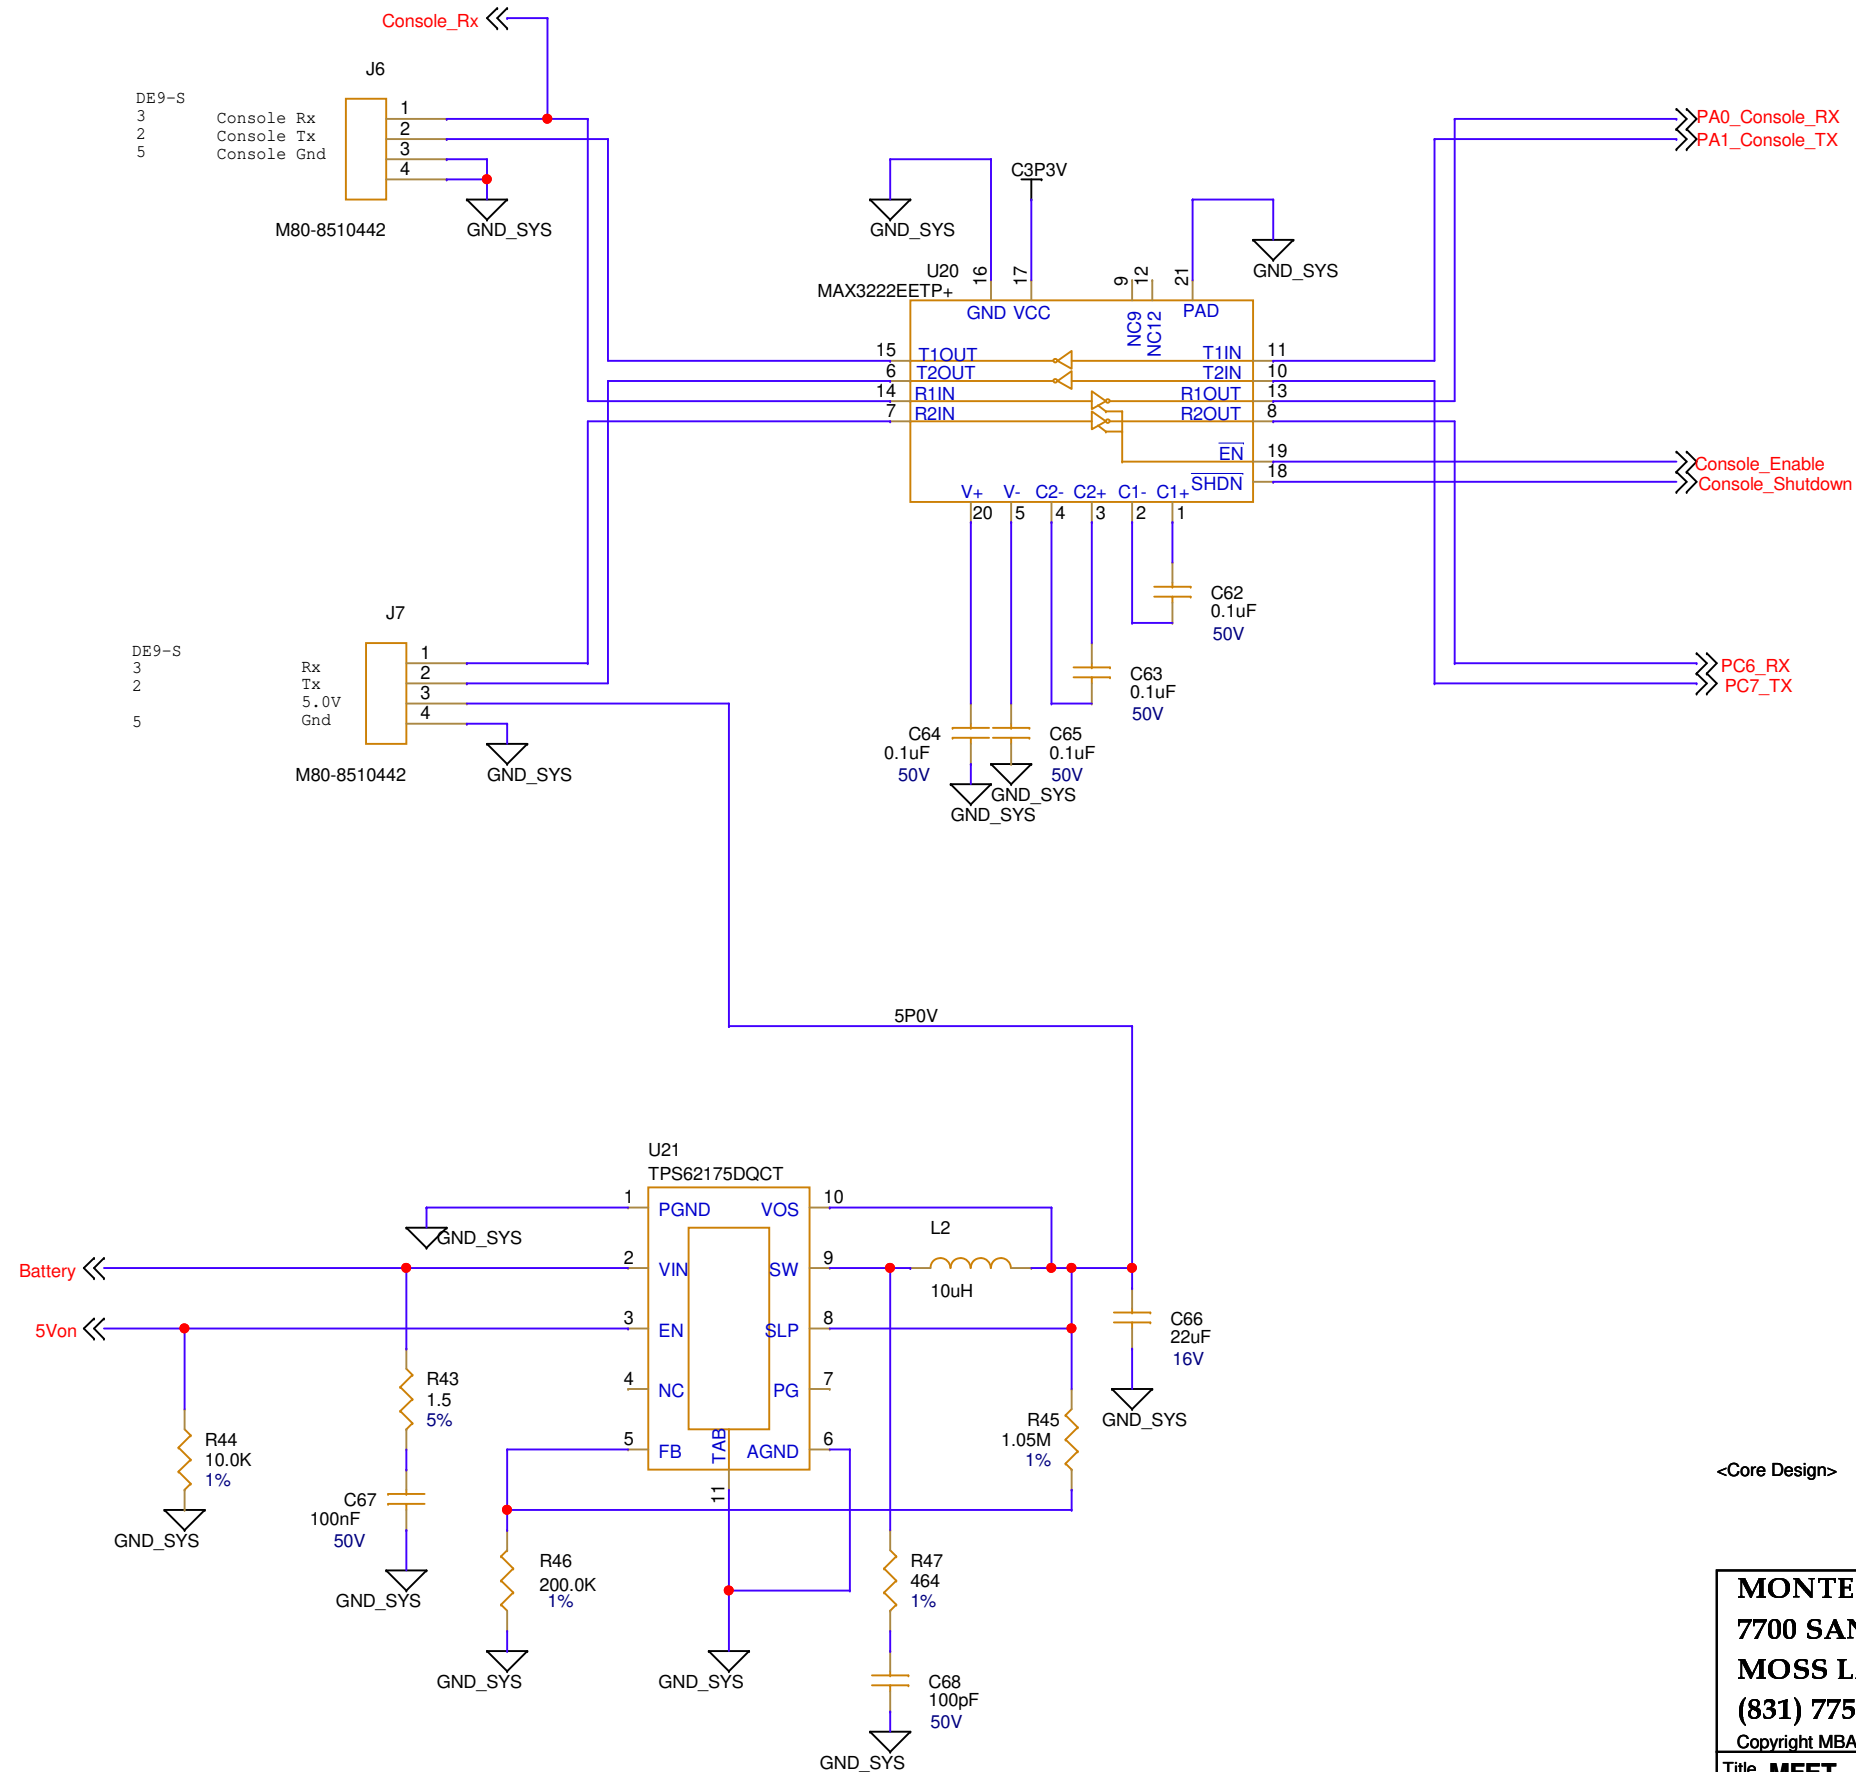

<Core Design>

MONTEREY BAY AQUARIUM RESEARCH INSTITUTE			
7700 SANDHOLDT ROAD			
MOSS LANDING, CA 95039			
(831) 775-1700 www.mbari.org			
Copyright MBARI 2000			
Title MFET - RS-232 Transceiver			Number 100221249
Size B	Engineer Scott Jensen	Path /	Rev
Date: Monday, May 20, 2024		Sheet 4 of 7	C

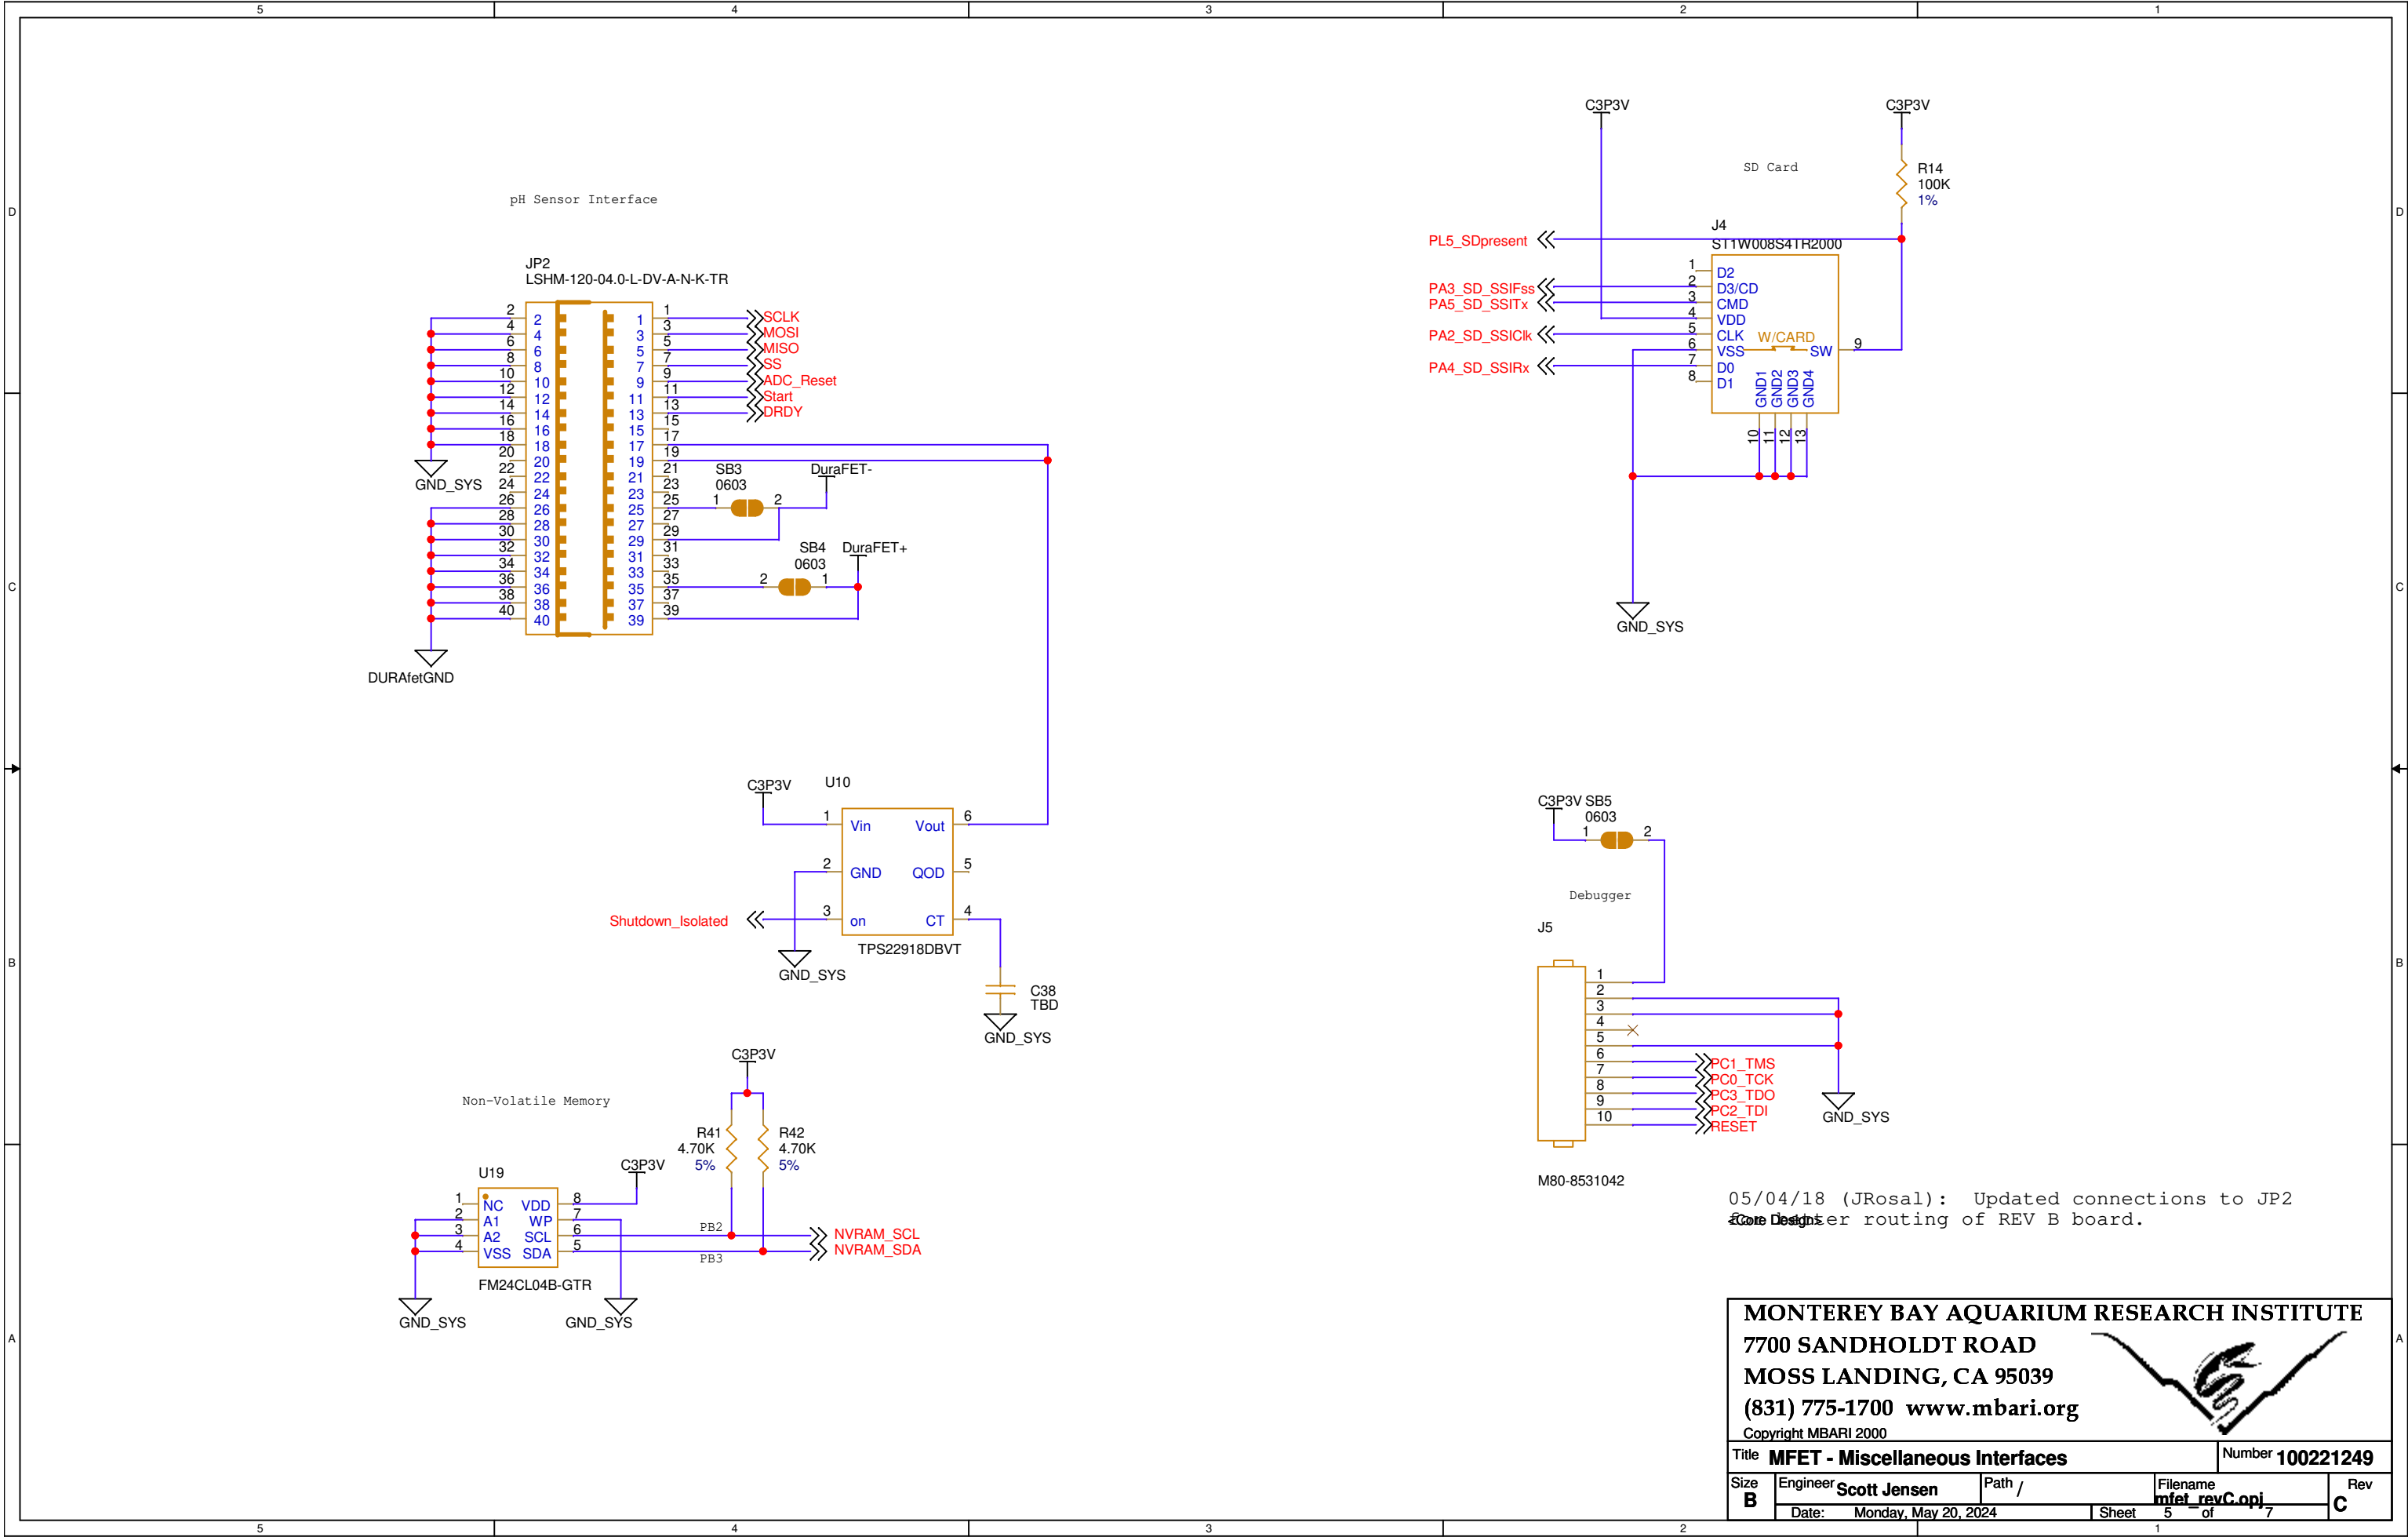

05/04/18 (JRosal): Updated connections to JP2
for better routing of REV B board.

MONTEREY BAY AQUARIUM RESEARCH INSTITUTE

7700 SANDHOLDT ROAD

MOSS LANDING, CA 95039

(831) 775-1700 www.mbari.org

Copyright MBARI 2000



Title MFET - Miscellaneous Interfaces			Number 100221249	
Size B	Engineer Scott Jensen	Path /	Filename mfet_revC.opj	Rev
	Date: Monday, May 20, 2024	Sheet 5 of 7	C	

