


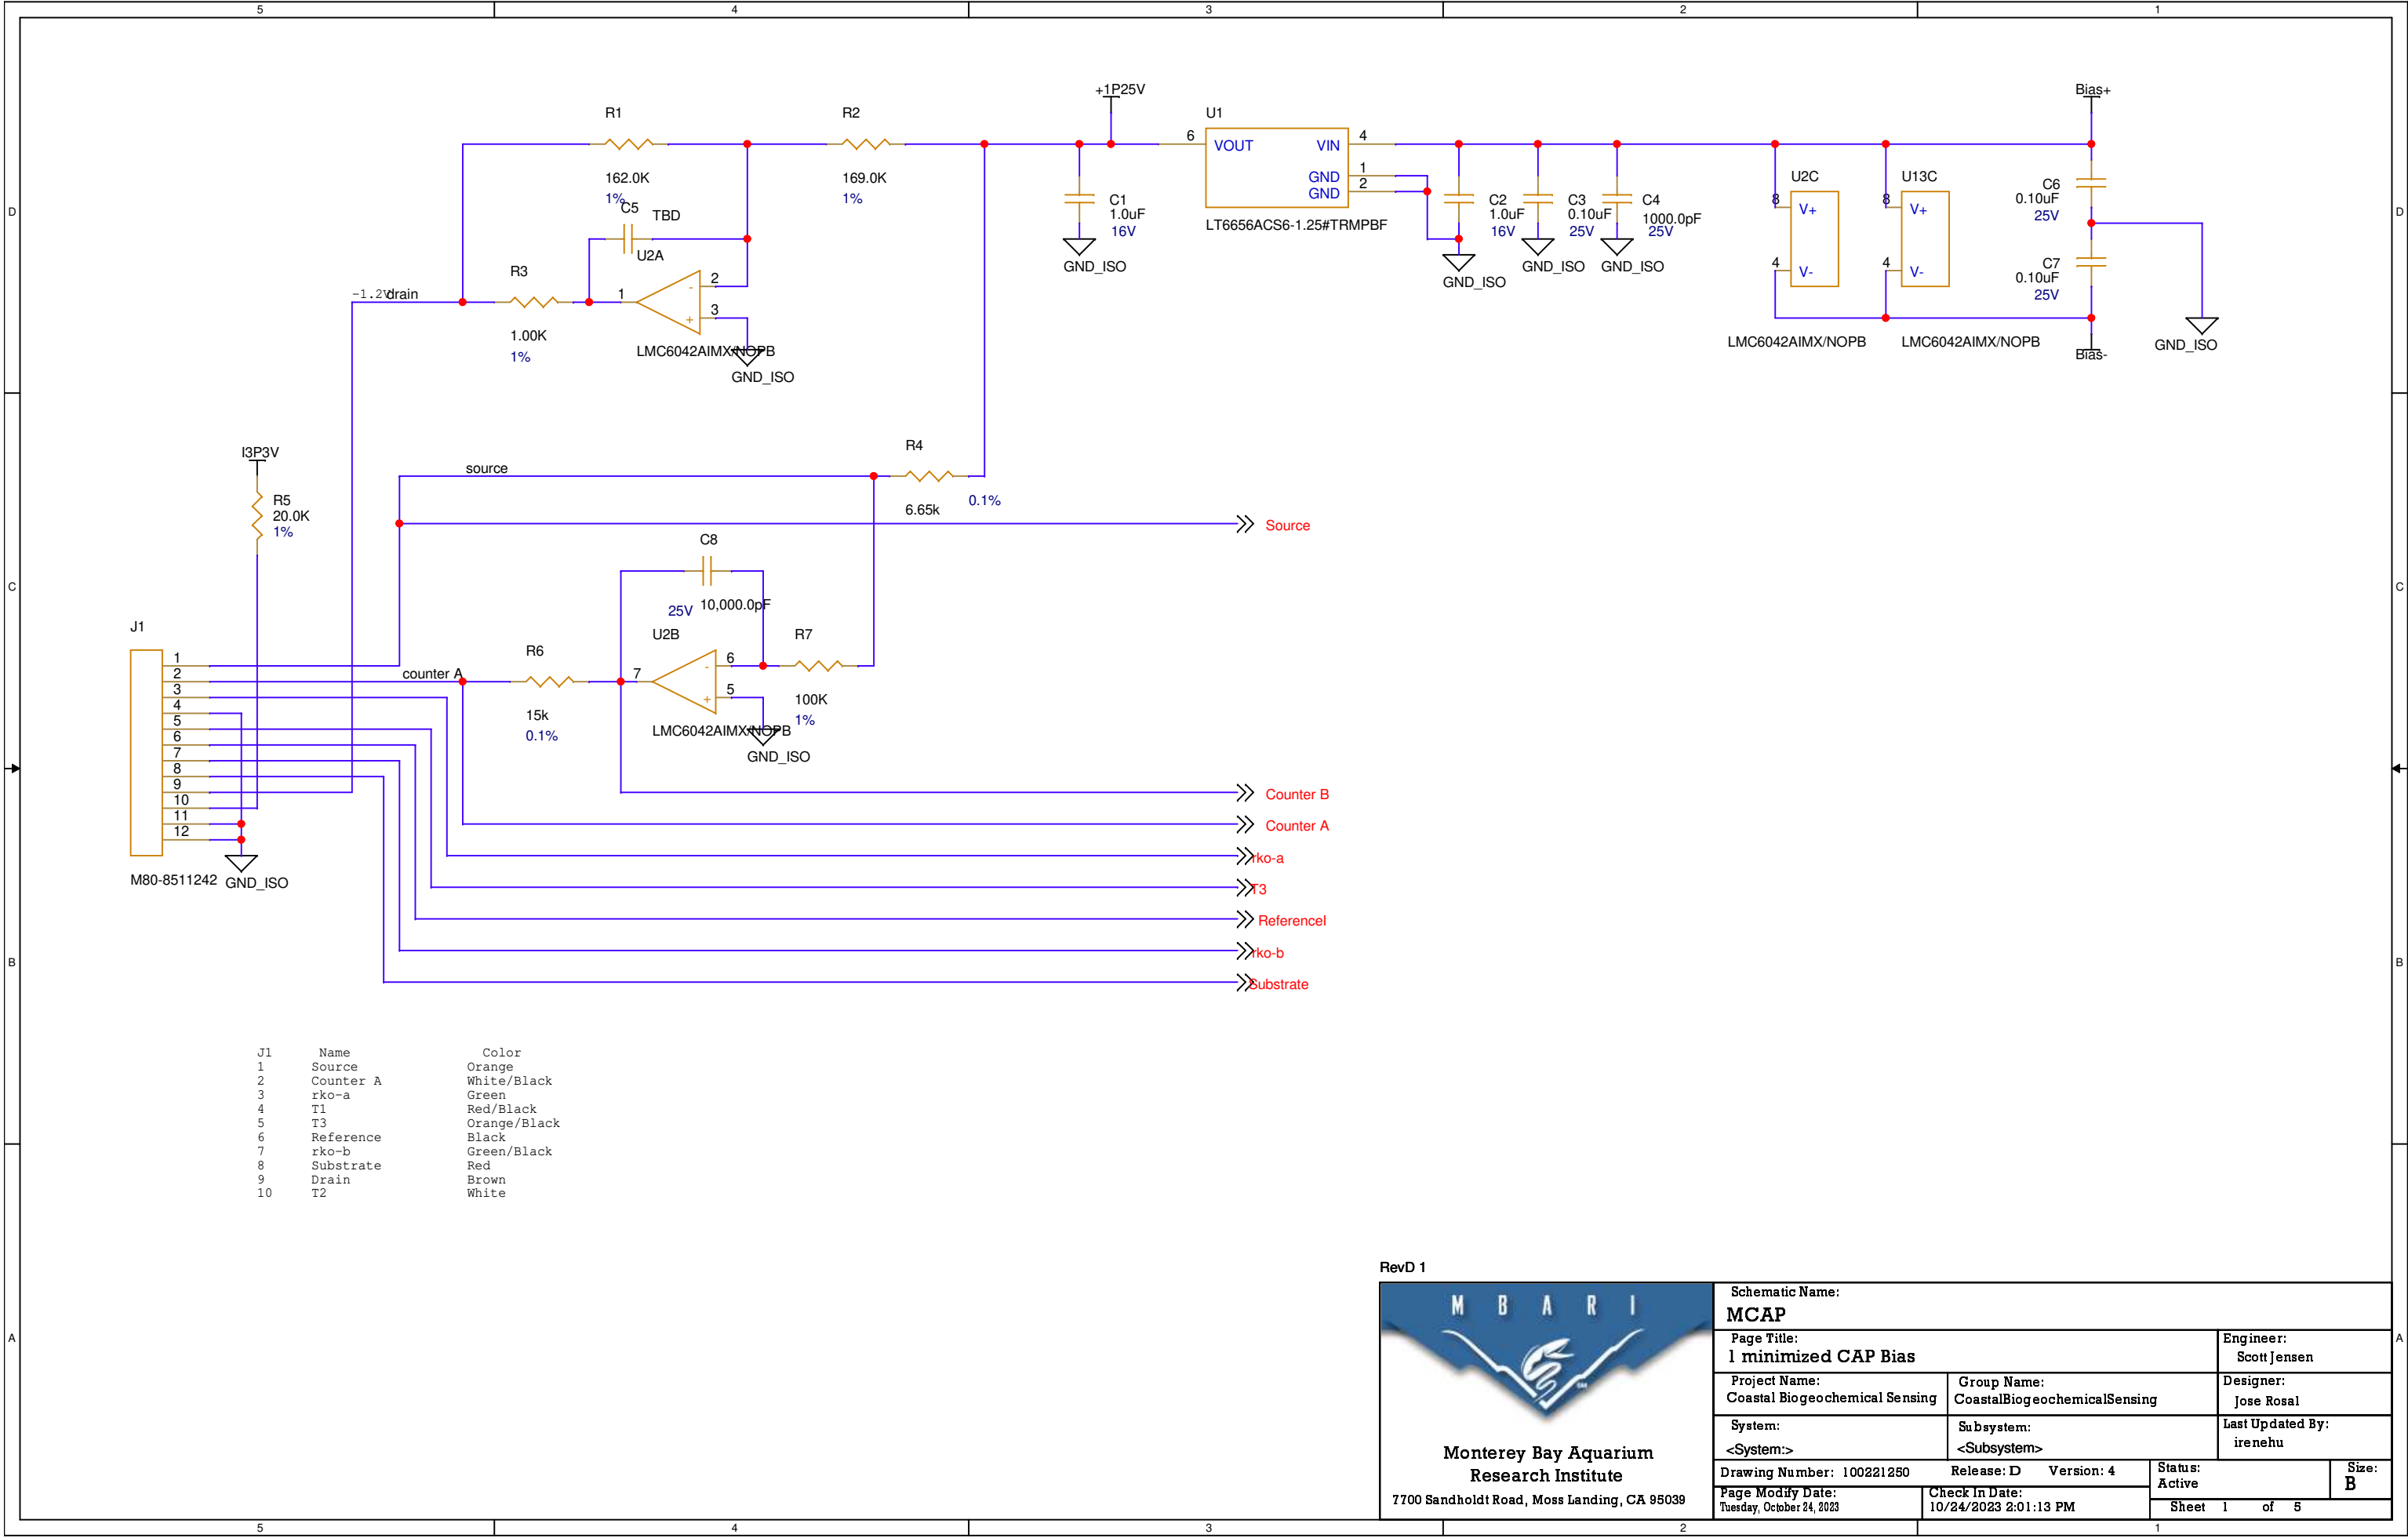


RevD 1



**Monterey Bay Aquarium
Research Institute**
7700 Sandholdt Road, Moss Landing, CA 95039

Schematic Name:				
MCAP				
Page Title: 1 minimized CAP Bias			Engineer: Scott Jensen	
Project Name: Coastal Biogeochemical Sensing	Group Name: CoastalBiogeochemicalSensing		Designer: Jose Rosal	
System: <System>	Subsystem: <Subsystem>		Last Updated By: irenehu	
Drawing Number: 100221250		Release: D	Version: 4	Status: Active
Page Modify Date: Tuesday, October 24, 2023		Check In Date: 10/24/2023 2:01:13 PM		Size: B
Sheet 1 of 5				

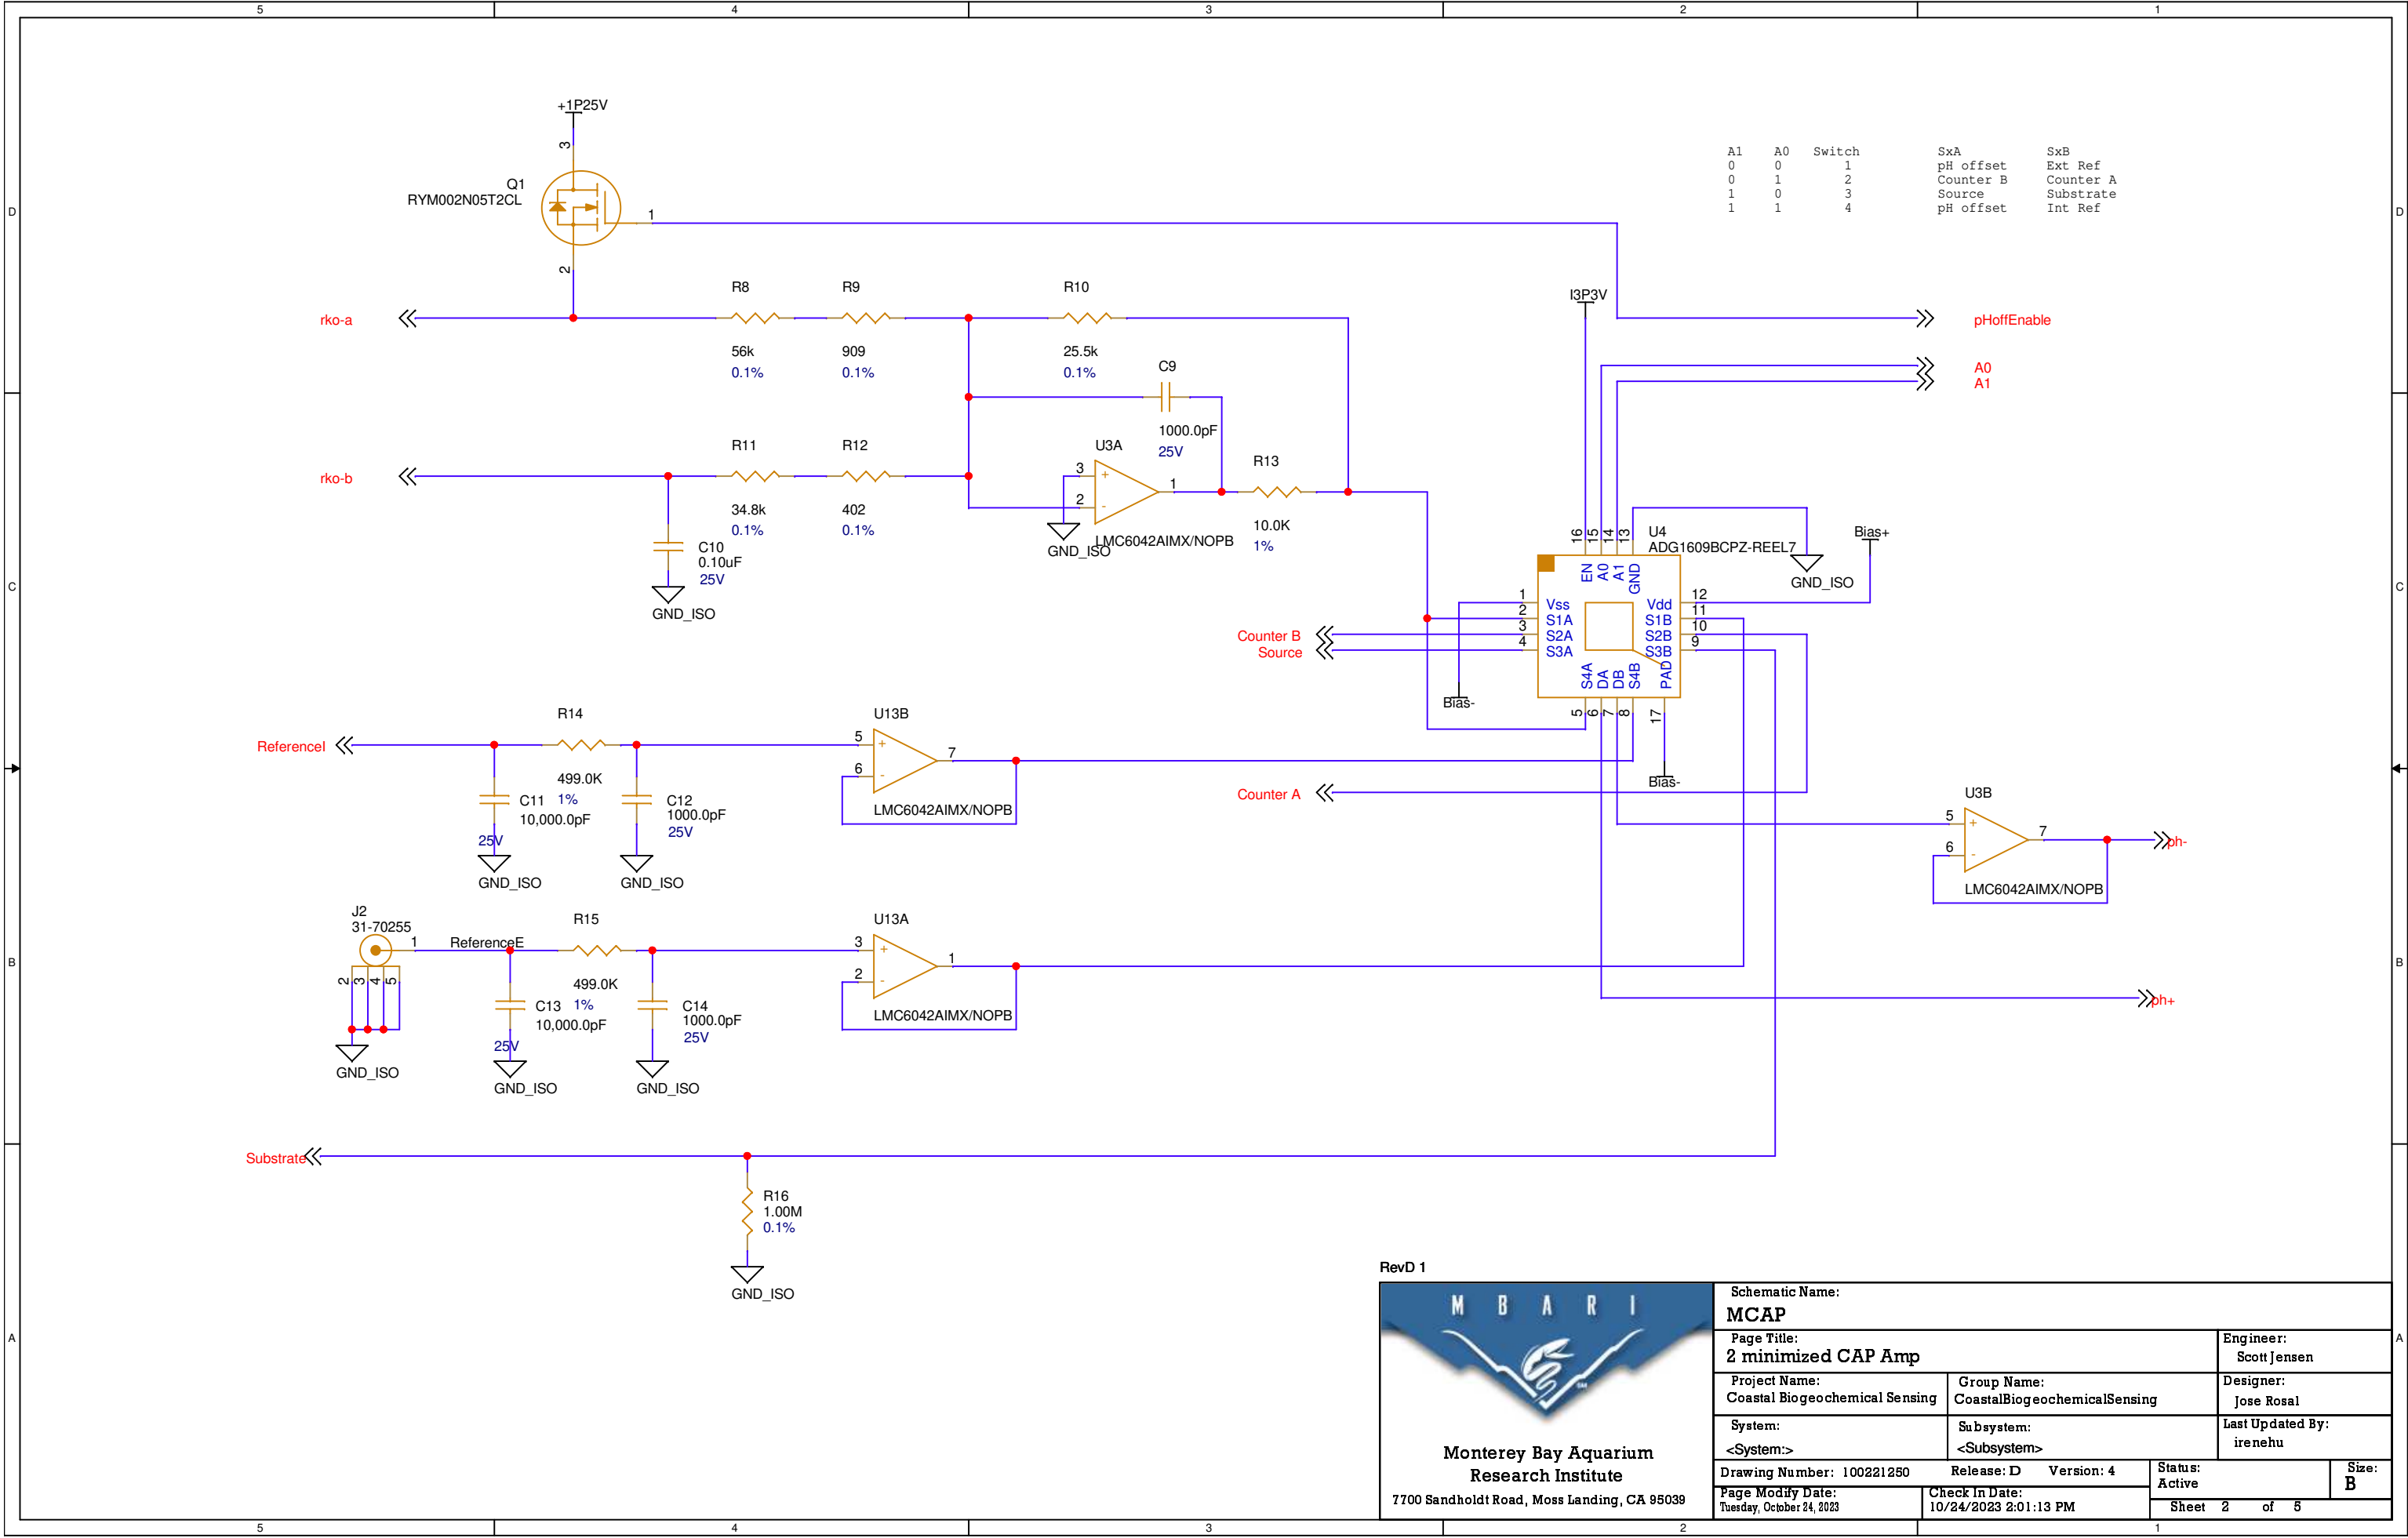

A1	A0	Switch	SxA	SxB
0	0	1	pH offset	Ext. Ref
0	1	2	Counter B	Counter A
1	0	3	Source	Substrate
1	1	4	pH offset	Int. Ref

RevD 1



Schematic Name:				
MCAP				
Page Title: 2 minimized CAP Amp			Engineer: Scott Jensen	
Project Name: Coastal Biogeochemical Sensing		Group Name: CoastalBiogeochemicalSensing		Designer: Jose Rosal
System: <System>		Subsystem: <Subsystem>		Last Updated By: irenehu
Drawing Number: 100221250		Release: D Version: 4		Status: Active
Page Modify Date: Tuesday, October 24, 2023		Check In Date: 10/24/2023 2:01:13 PM		Size: B
Sheet 2 of 5				

