




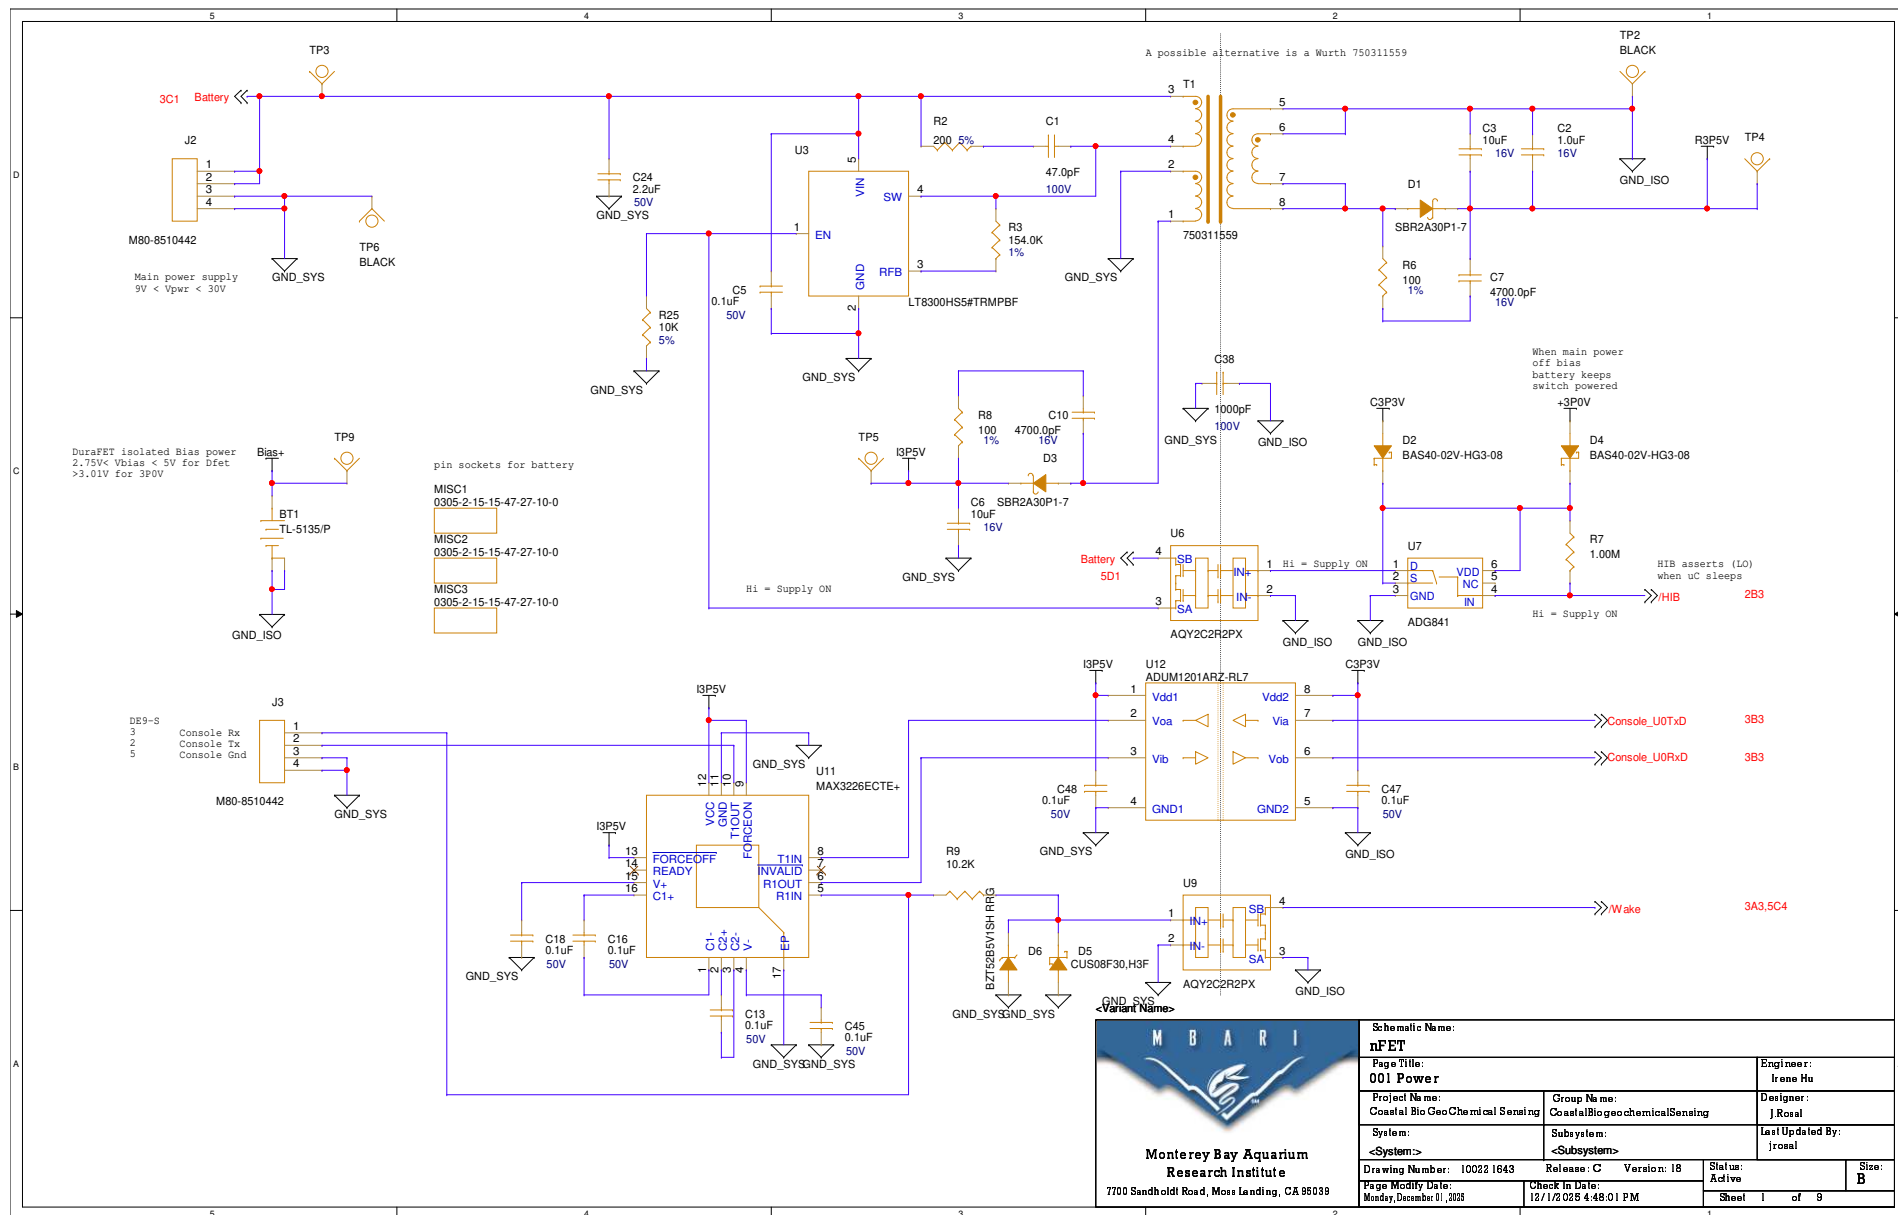


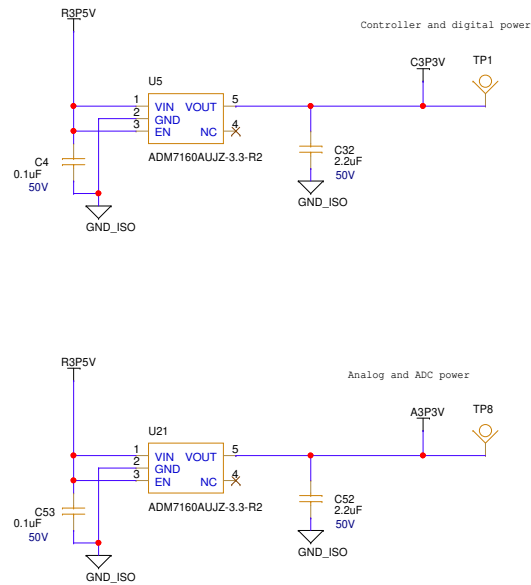


<Variant Name>

 Monterey Bay Aquarium Research Institute 7700 Sandholdt Road, Moss Landing, CA 95039		Schematic Name: nFET		
		Page Title: 002 Voltage Regulators		Engineer: Irene Hu
		Project Name: Coastal BioGeoChemical Sensing	Group Name: CoastalBioGeochemicalSensing	Designer: J.Rosal
		System: <System>	Subsystem: <Subsystem>	Last Updated By: Jrosal
		Drawing Number: 10022 1643	Release: C	Version: 18
Page Modify Date: Monday, December 11, 2006		Check in Date: 12/11/2006 4:48:01 PM		Status: Active
		Sheet 2 of 9		Size: B

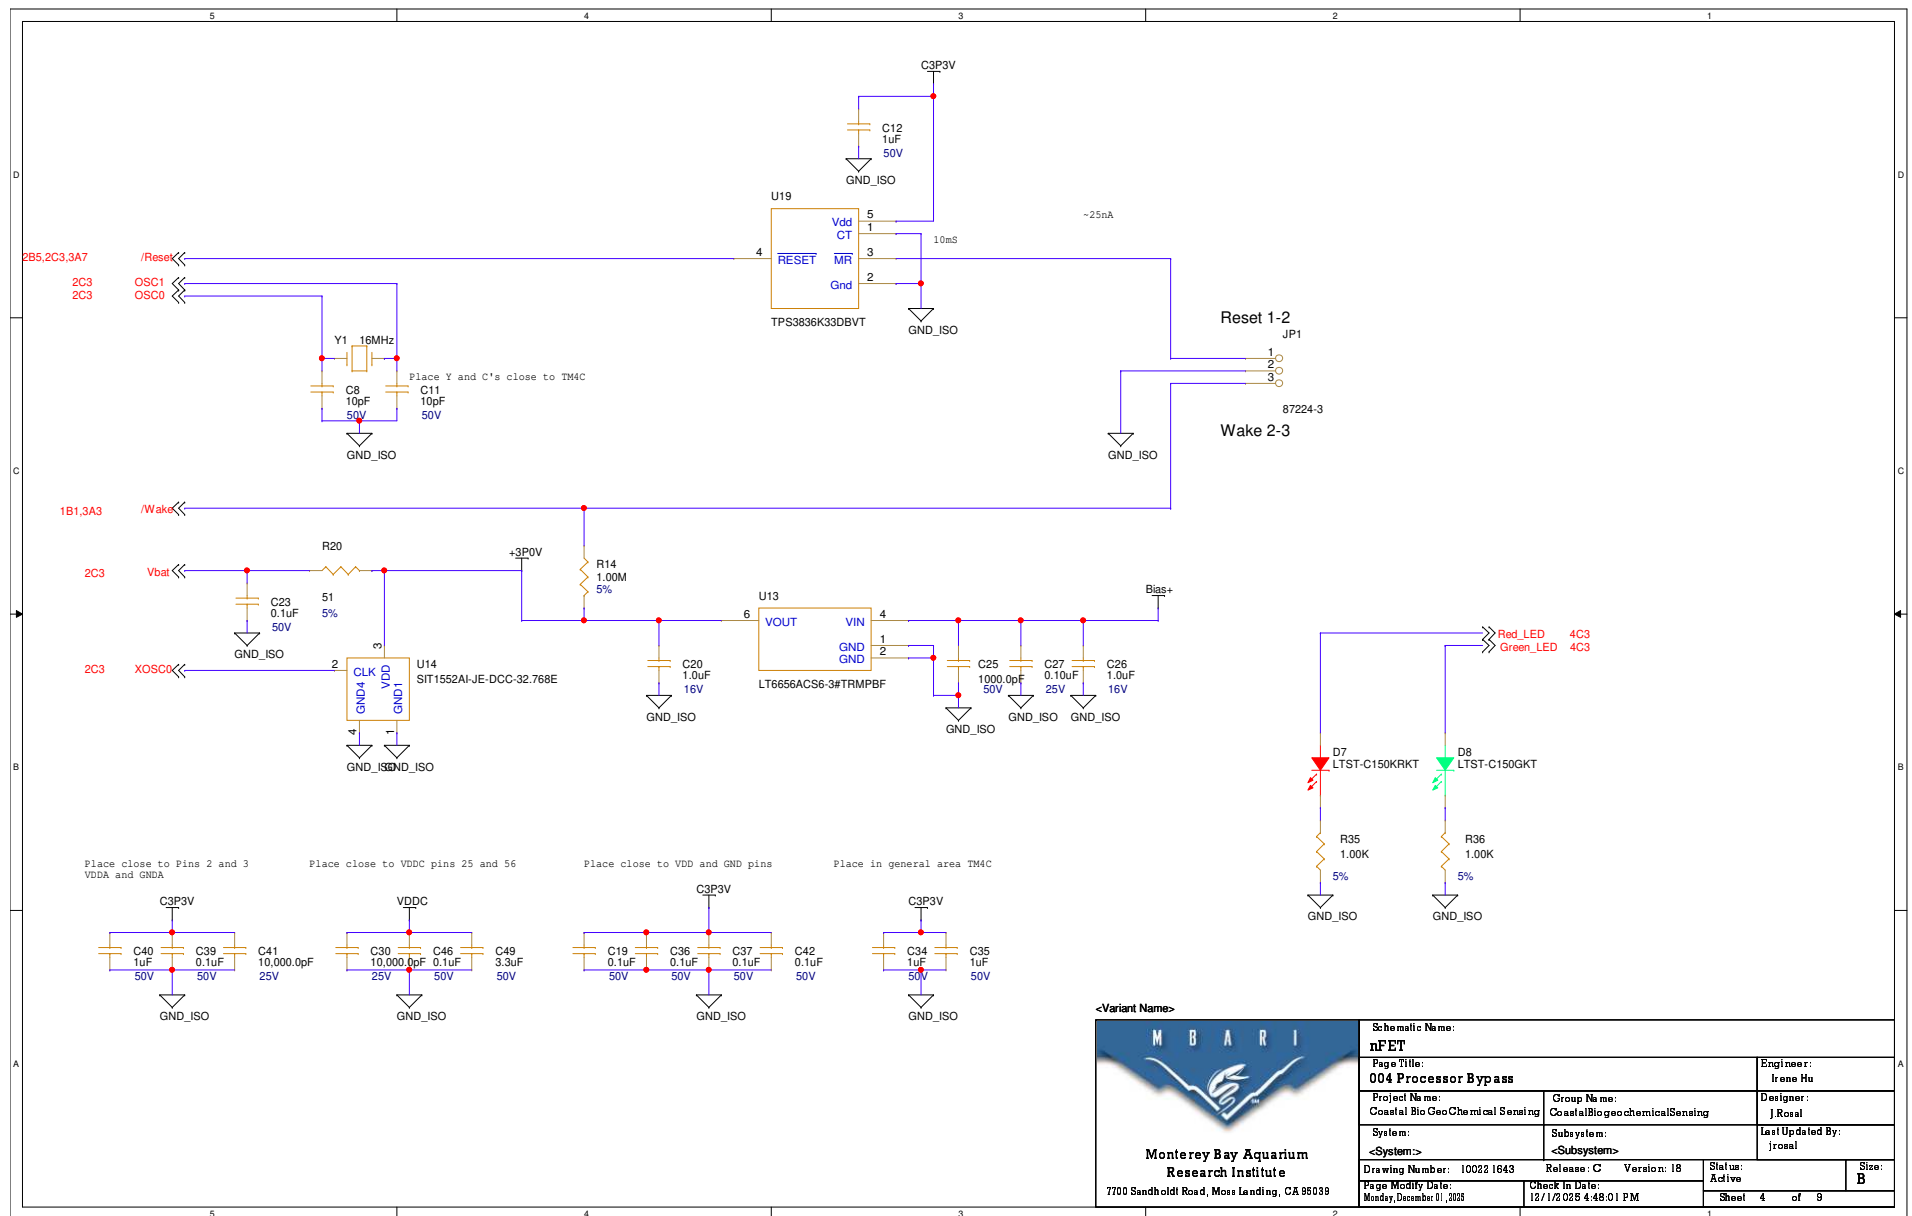


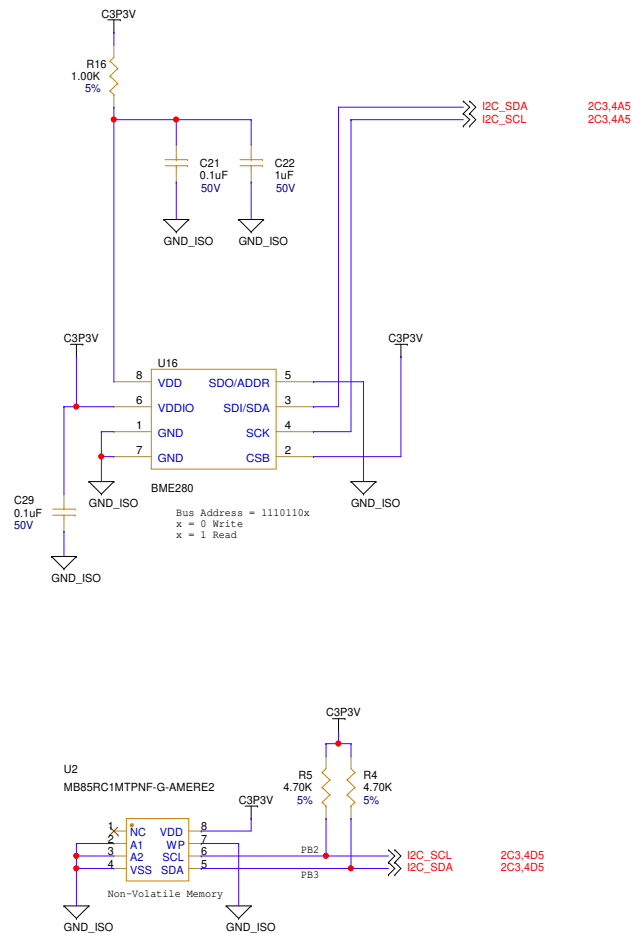

Bigger FRAM
<https://www.digikey.com/product-detail/en/fujitsu-electronics-america-inc/MB85RC1MTPNF-G-JNERE1/865-1268-1-ND/5456442>

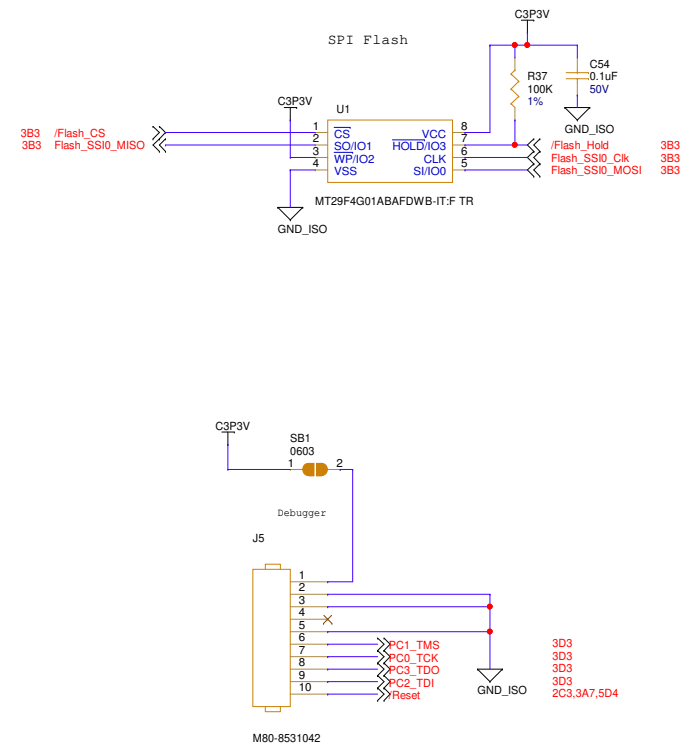


<Variant Name>		Schematic Name:	
 Monterey Bay Aquarium Research Institute 7700 Sandholdt Road, Moss Landing, CA 95039		nFET	
		Page Title: 005 Miscellaneous Interfaces	
		Project Name: Coastal Bio Geo Chemical Sensing	Engineer: Irene Hu
System: <System>		Group Name: Coastal Bio Geo Chemical Sensing	Designer: J.Rosal
Subsystem: <Subsystem>		Last Updated By: J.Rosal	
Drawing Number: 10022 1643	Release: C	Version: 18	Status: Active
Page Modify Date: Monday, December 11, 2023	Check in Date: 12/11/2023 4:48:01 PM		Size: B
		Sheet 6	of 9

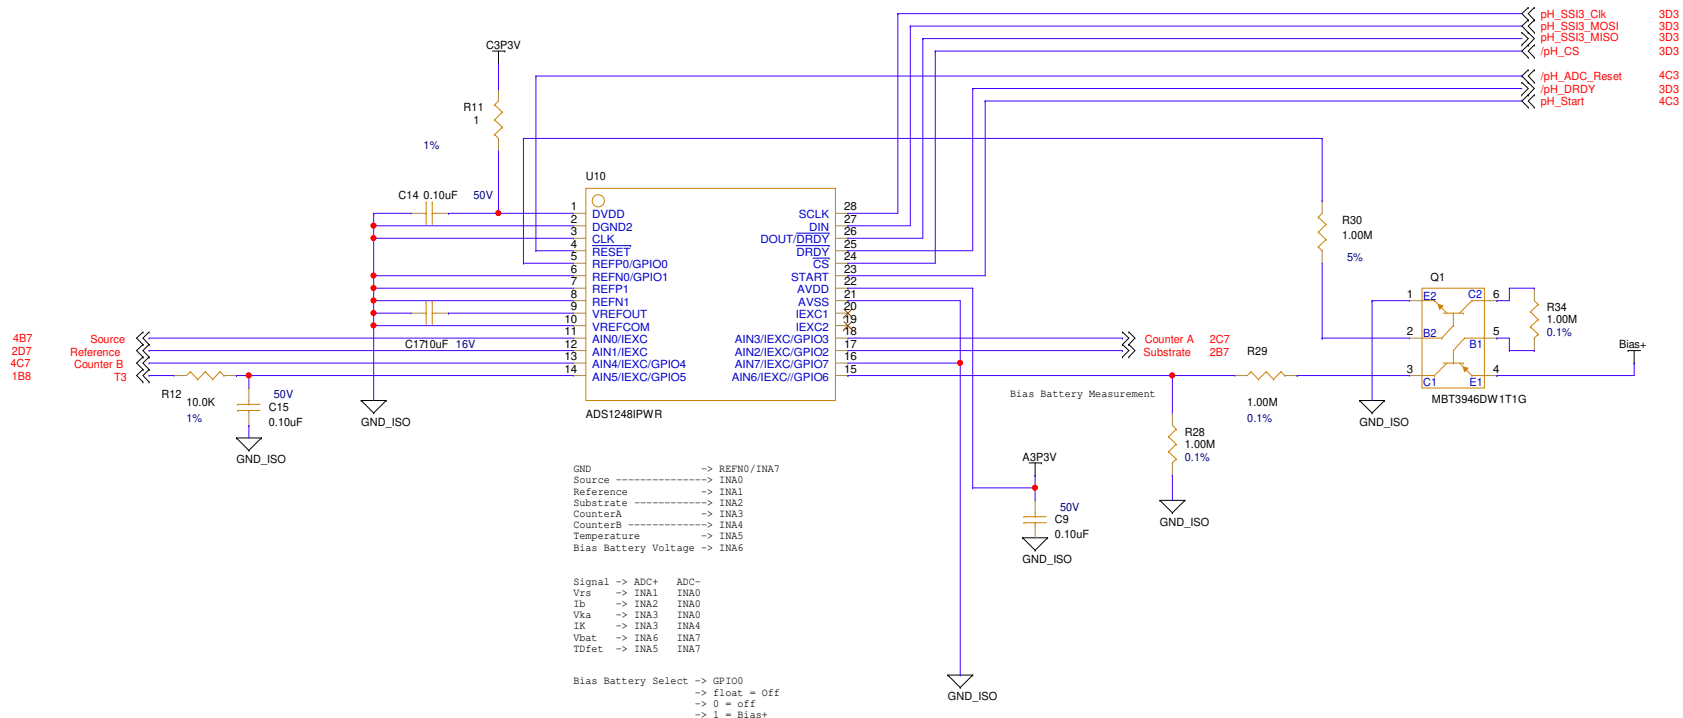

<Variant Name>


 Monterey Bay Aquarium Research Institute 7700 Sandholdt Road, Moss Landing, CA 95039		Schematic Name: nFET	
		Page Title: 006 pH ADC	Engineer: Irene Hu
Project Name: Coastal Bio Geo Chemical Sensing	Group Name: Coastal Bio Geo Chemical Sensing	Designer: J. Royal	
System: <System>	Subsystem: <Subsystem>	Last Updated By: jroyal	
Drawing Number: 10022 1643	Release: C	Version: 18	Status: Active
Page Modify Date: Monday, December 11, 2006	Check in Date: 12/11/2006 4:48:01 PM	Sheet 6 of 9	Size: B

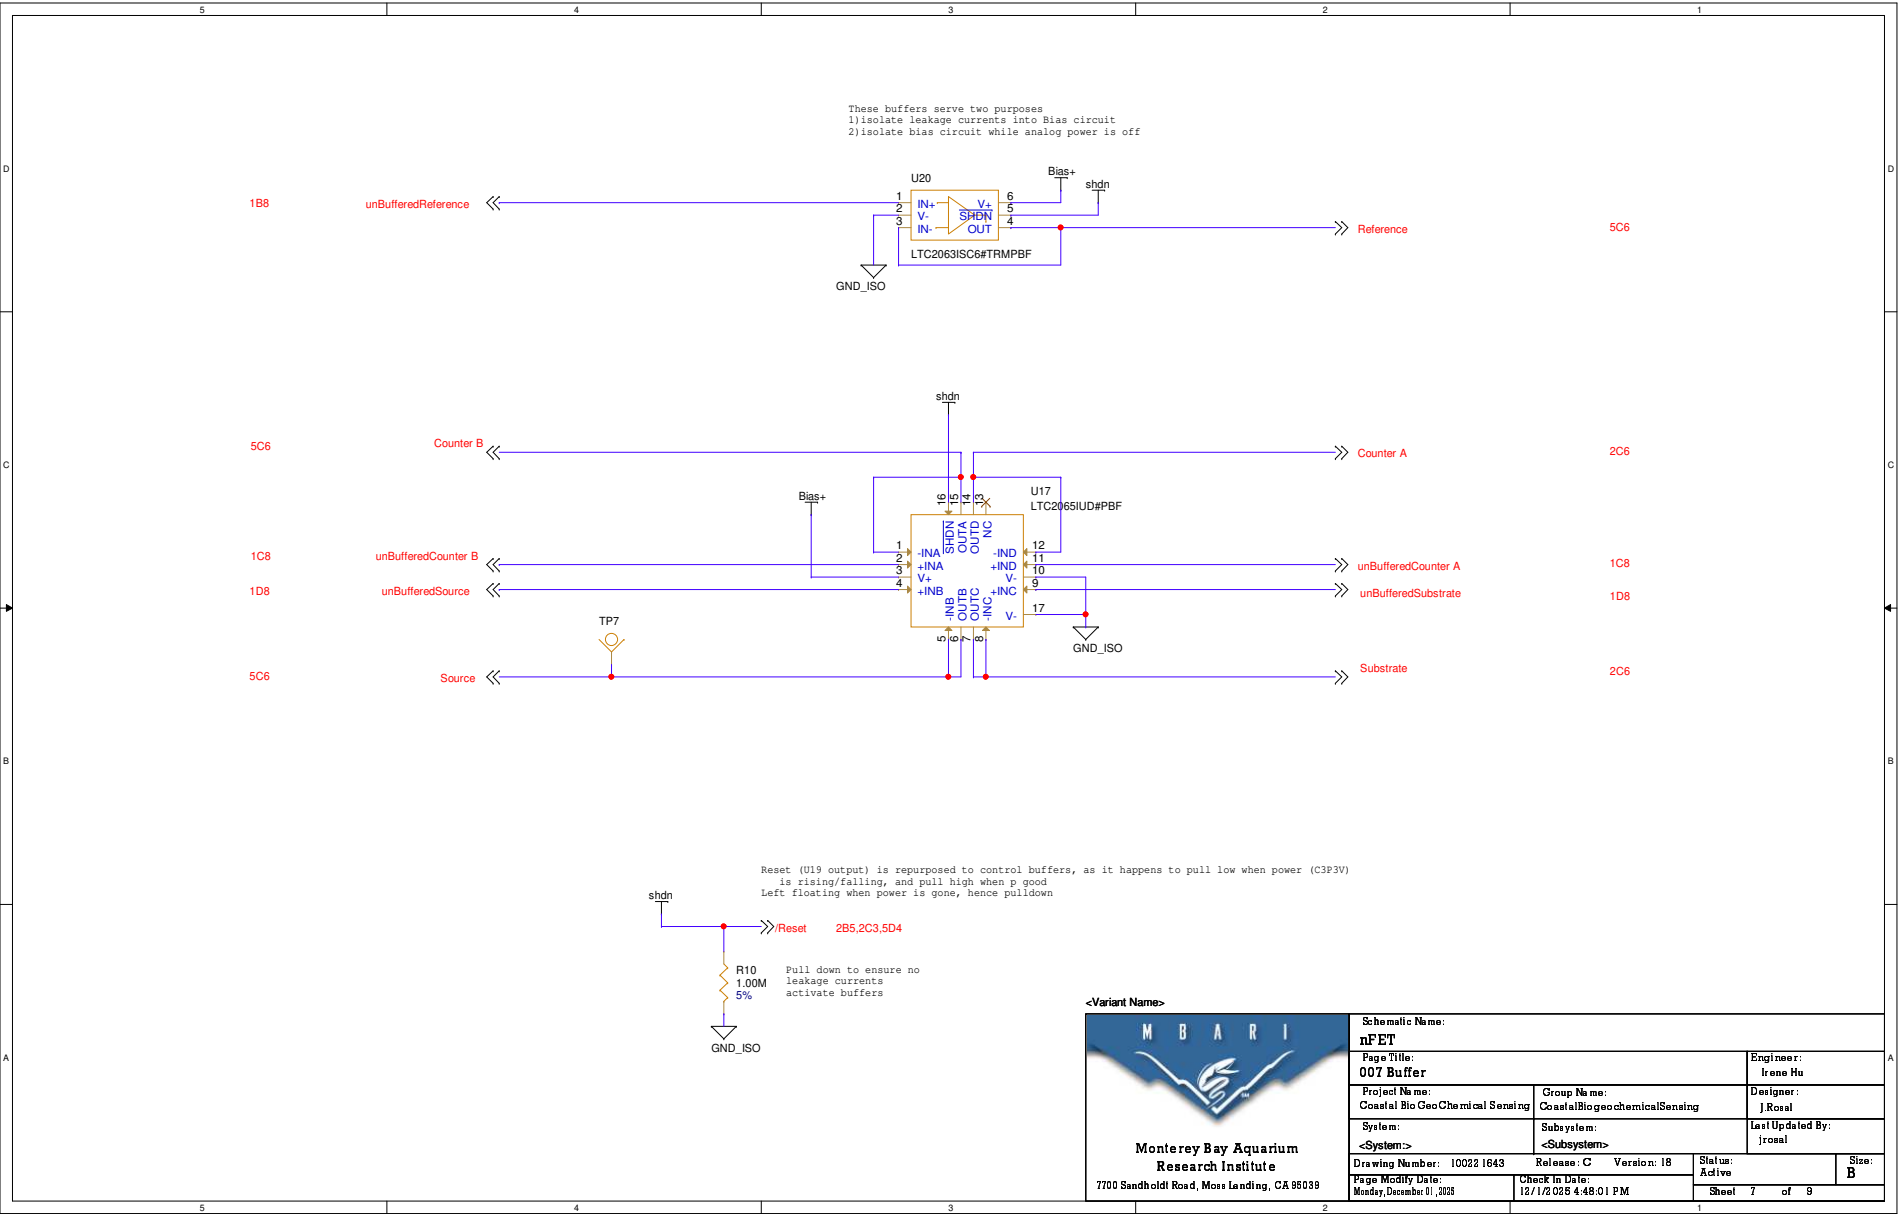

<Variant Name>



Schematic Name: nFET			
Page Title: 007 Buffer		Engineer: Irene Hu	
Project Name: Coastal Bio Geo Chemical Sensing	Group Name: Coastal Bio geo chemical Sensing	Designer: J.Rosal	
System: <System>	Subsystem: <Subsystem>	Last Updated By: Jrosal	
Drawing Number: 10022 1643	Release: C	Version: 18	Status: Active
Page Modify Date: Monday, December 11, 2023	Check in Date: 12/11/2023 4:48:01 PM		Size: B
		Sheet 7 of 9	

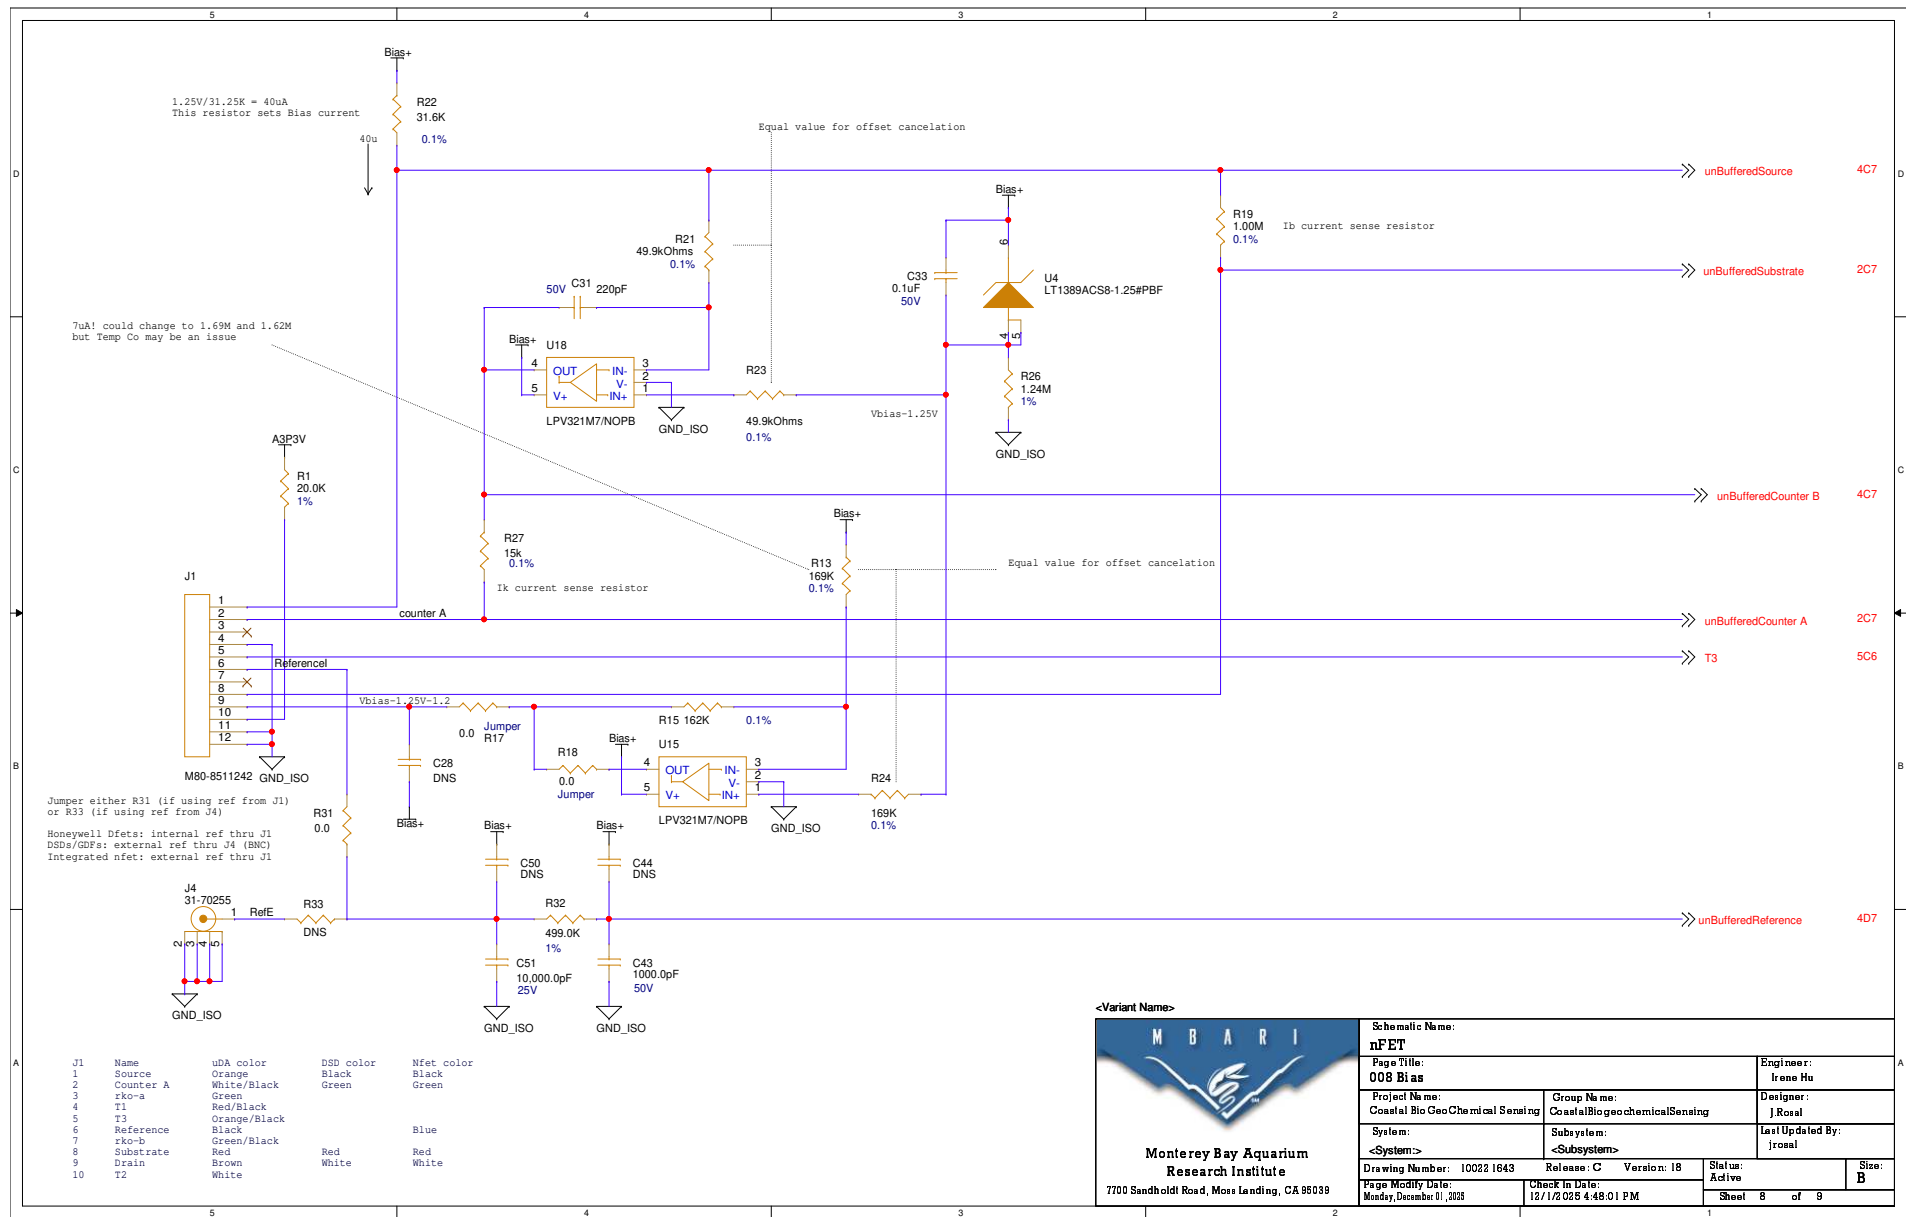

C

```
Add mounting holes as requested
Replace obsolete components
NAND Flash updated to preferred part
Rename some nets - matches Non Iso Nano
IDS changed to 40uA
```

