



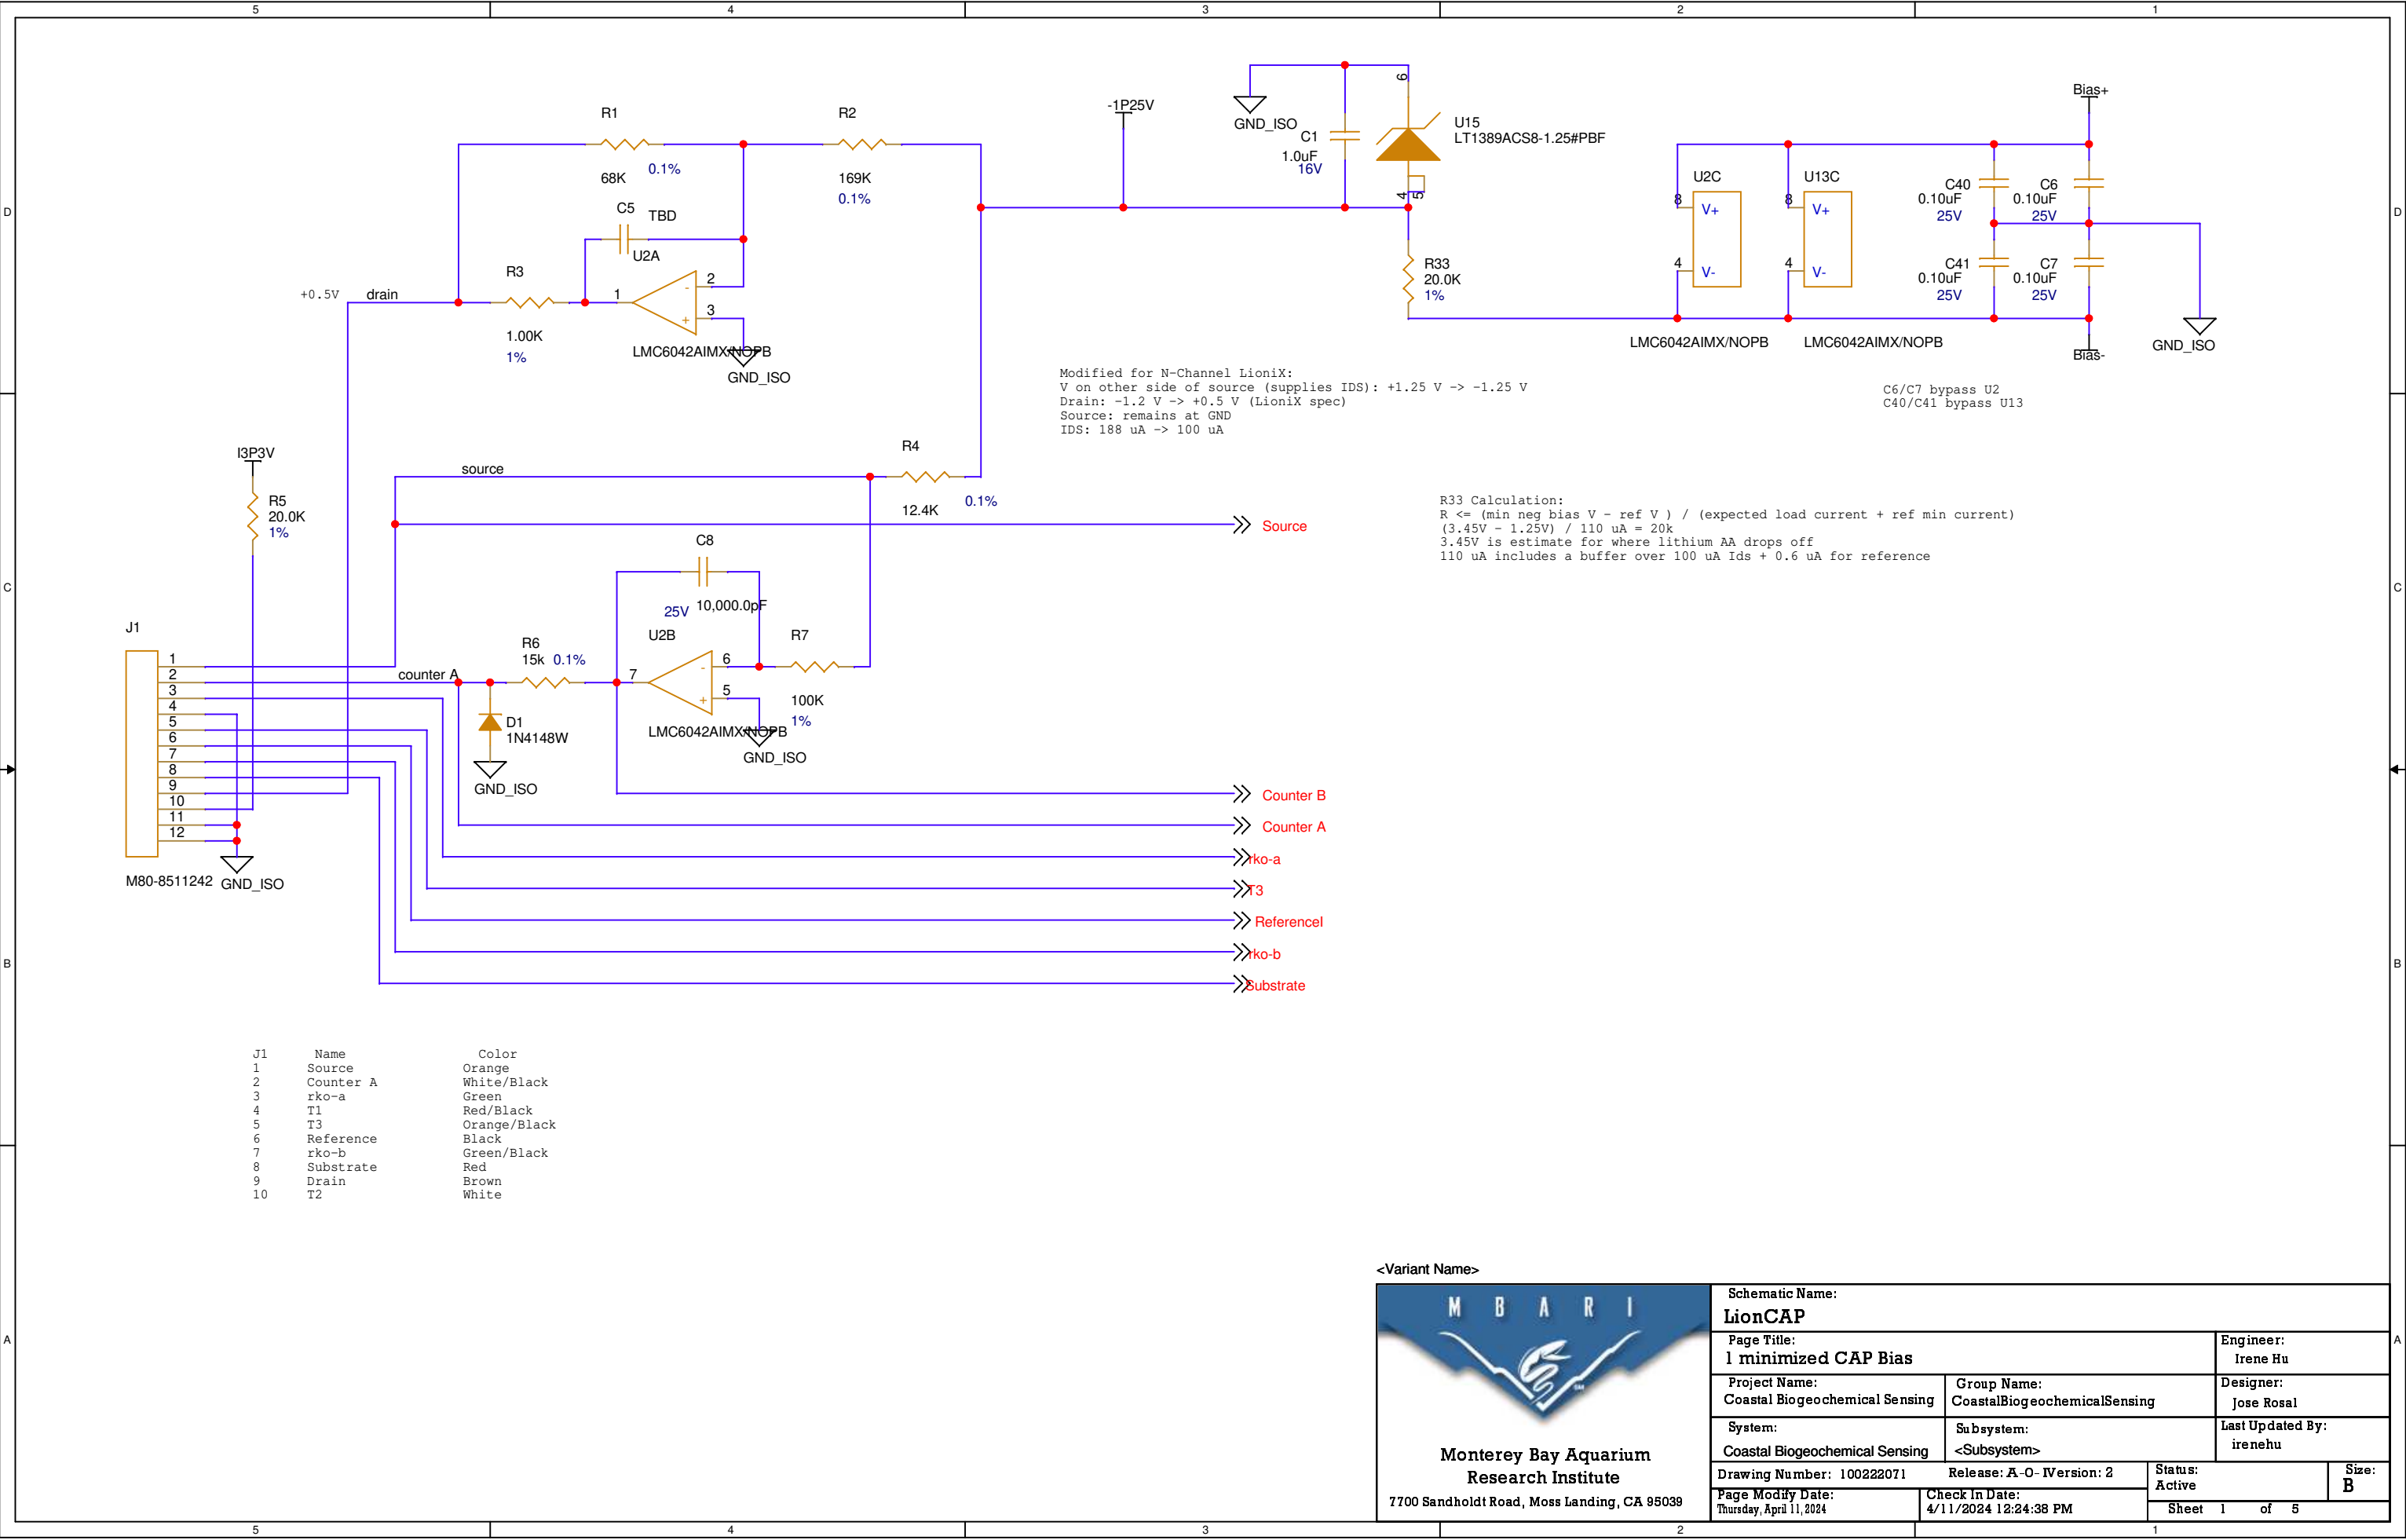

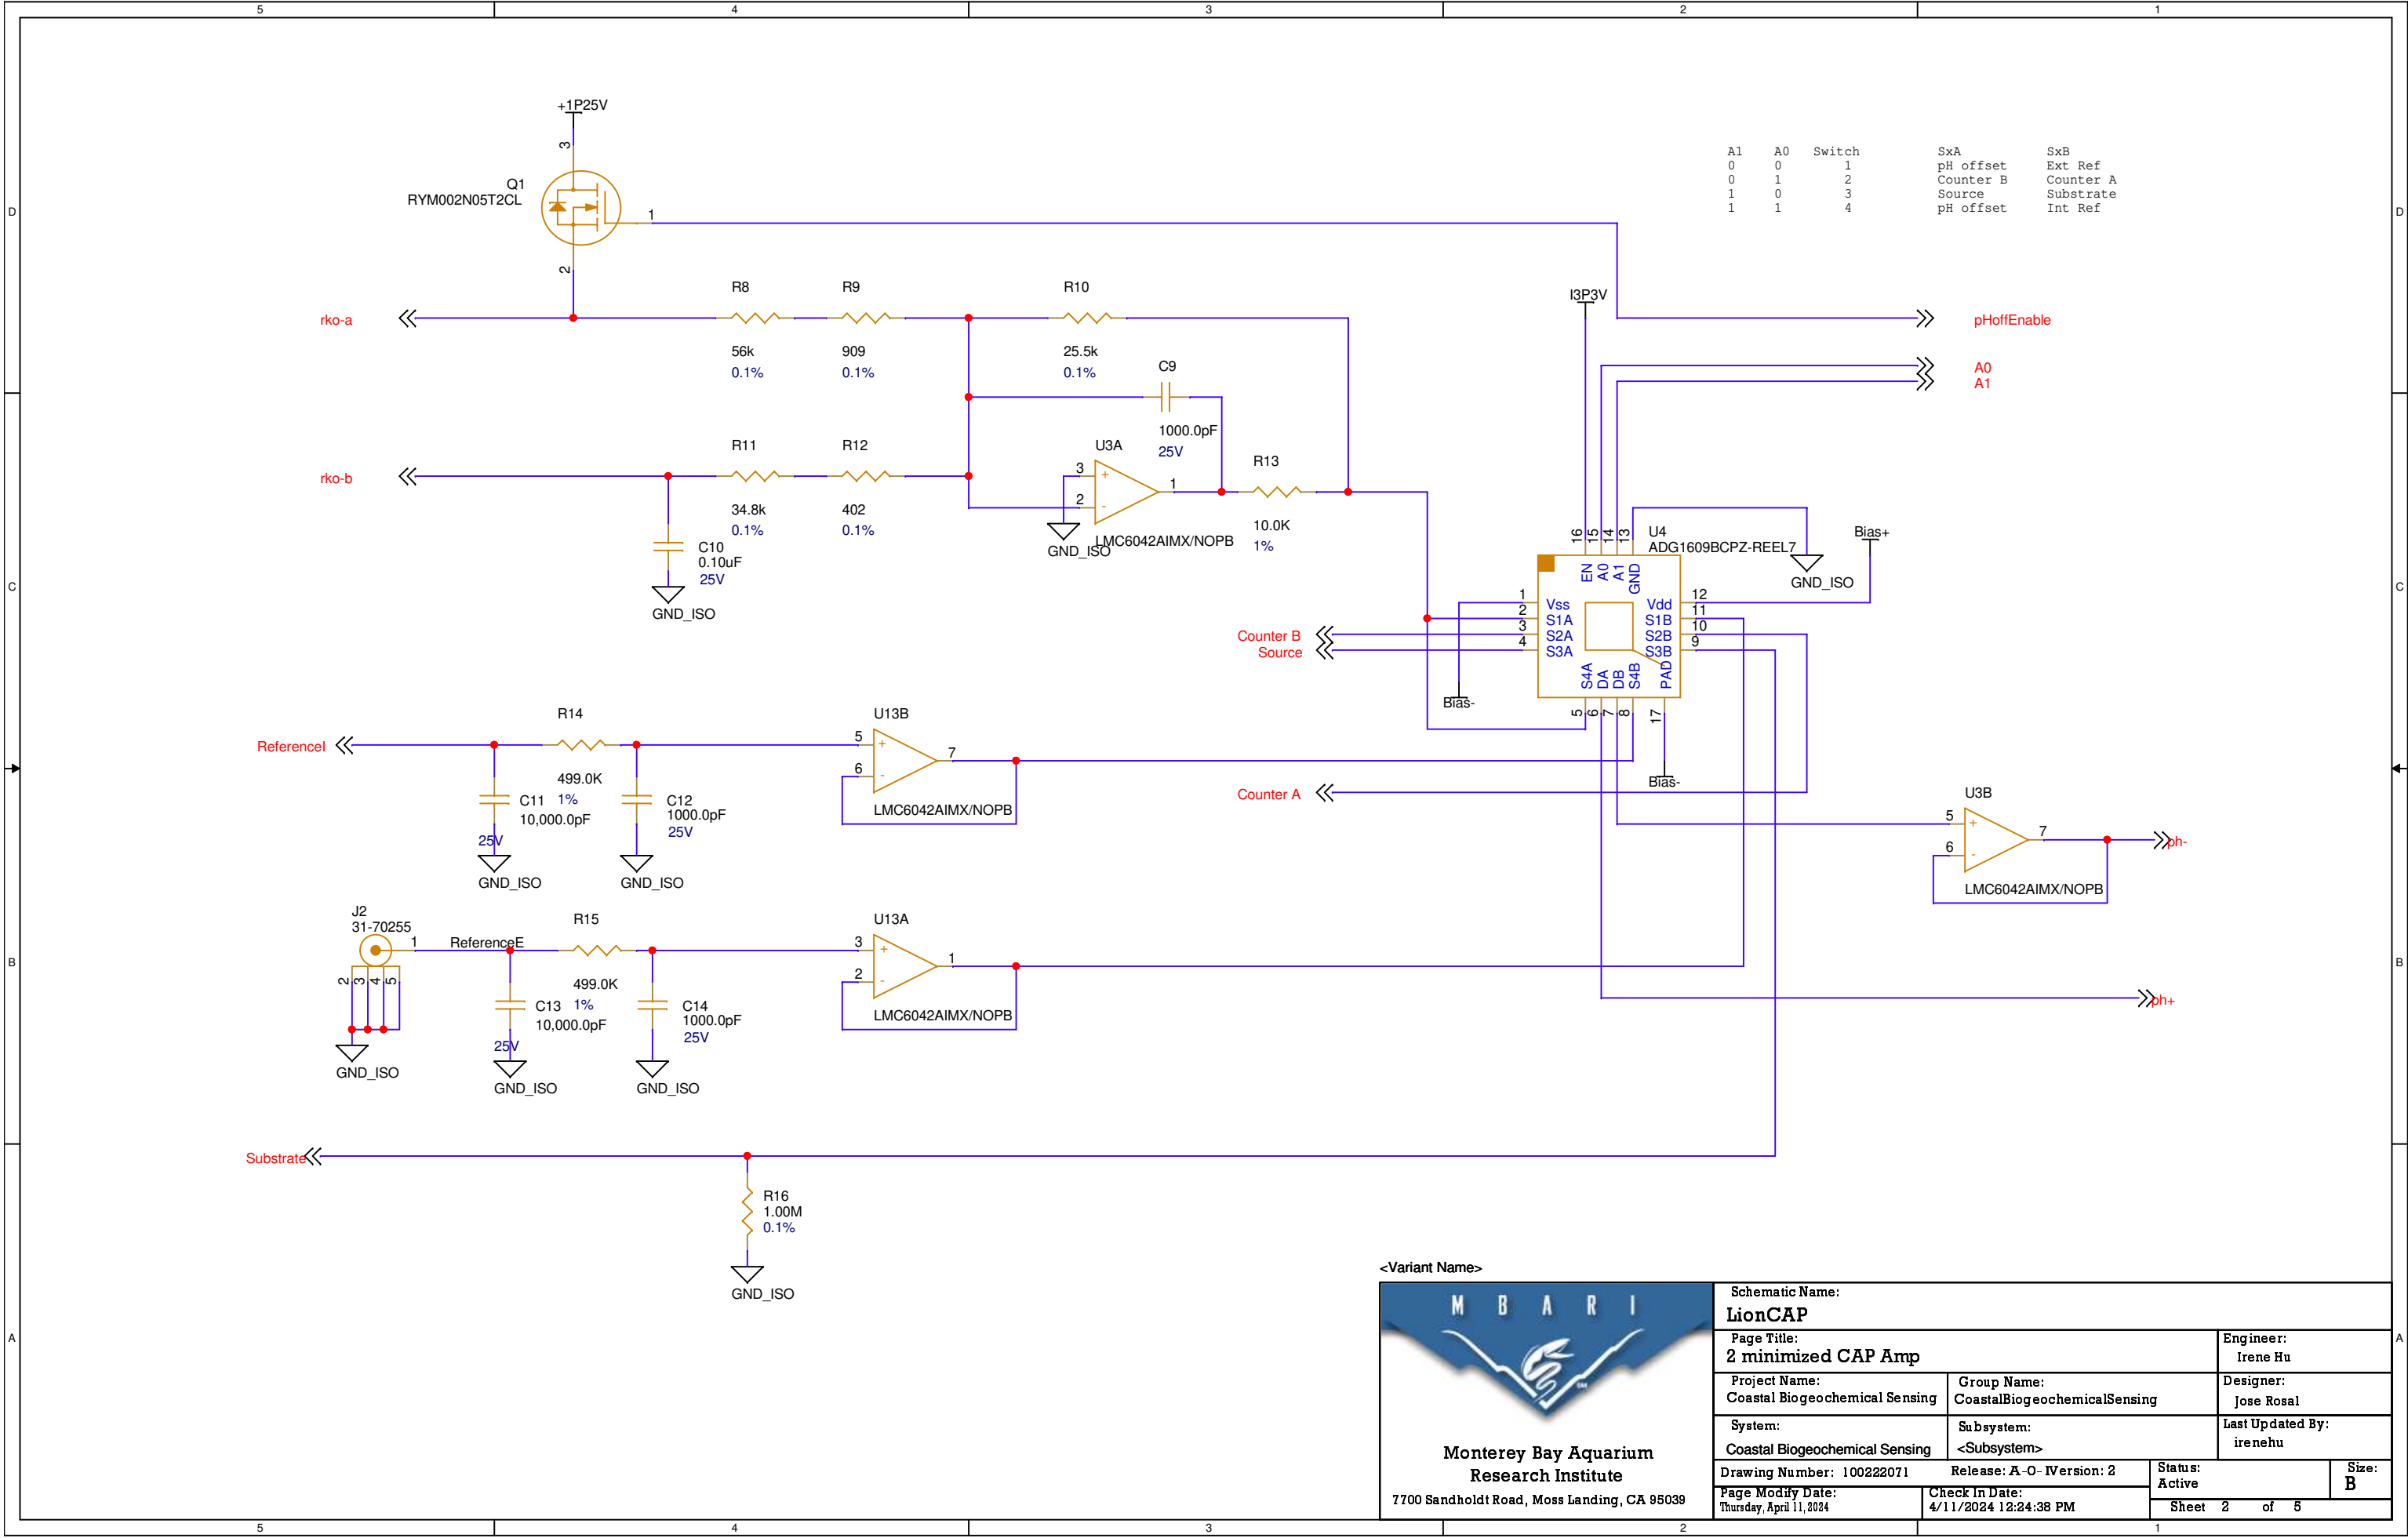


<Variant Name>



Schematic Name:				
LionCAP				
Page Title: 2 minimized CAP Amp			Engineer: Irene Hu	
Project Name: Coastal Biogeochemical Sensing	Group Name: CoastalBiogeochemicalSensing		Designer: Jose Rosal	
System: Coastal Biogeochemical Sensing	Subsystem: <Subsystem>		Last Updated By: irenehu	
Drawing Number: 100222071		Release: A-O- IVersion: 2		Status: Active
Page Modify Date: Thursday, April 11, 2024		Check In Date: 4/11/2024 12:24:38 PM		
		Sheet 2 of 5		
		Size: B		



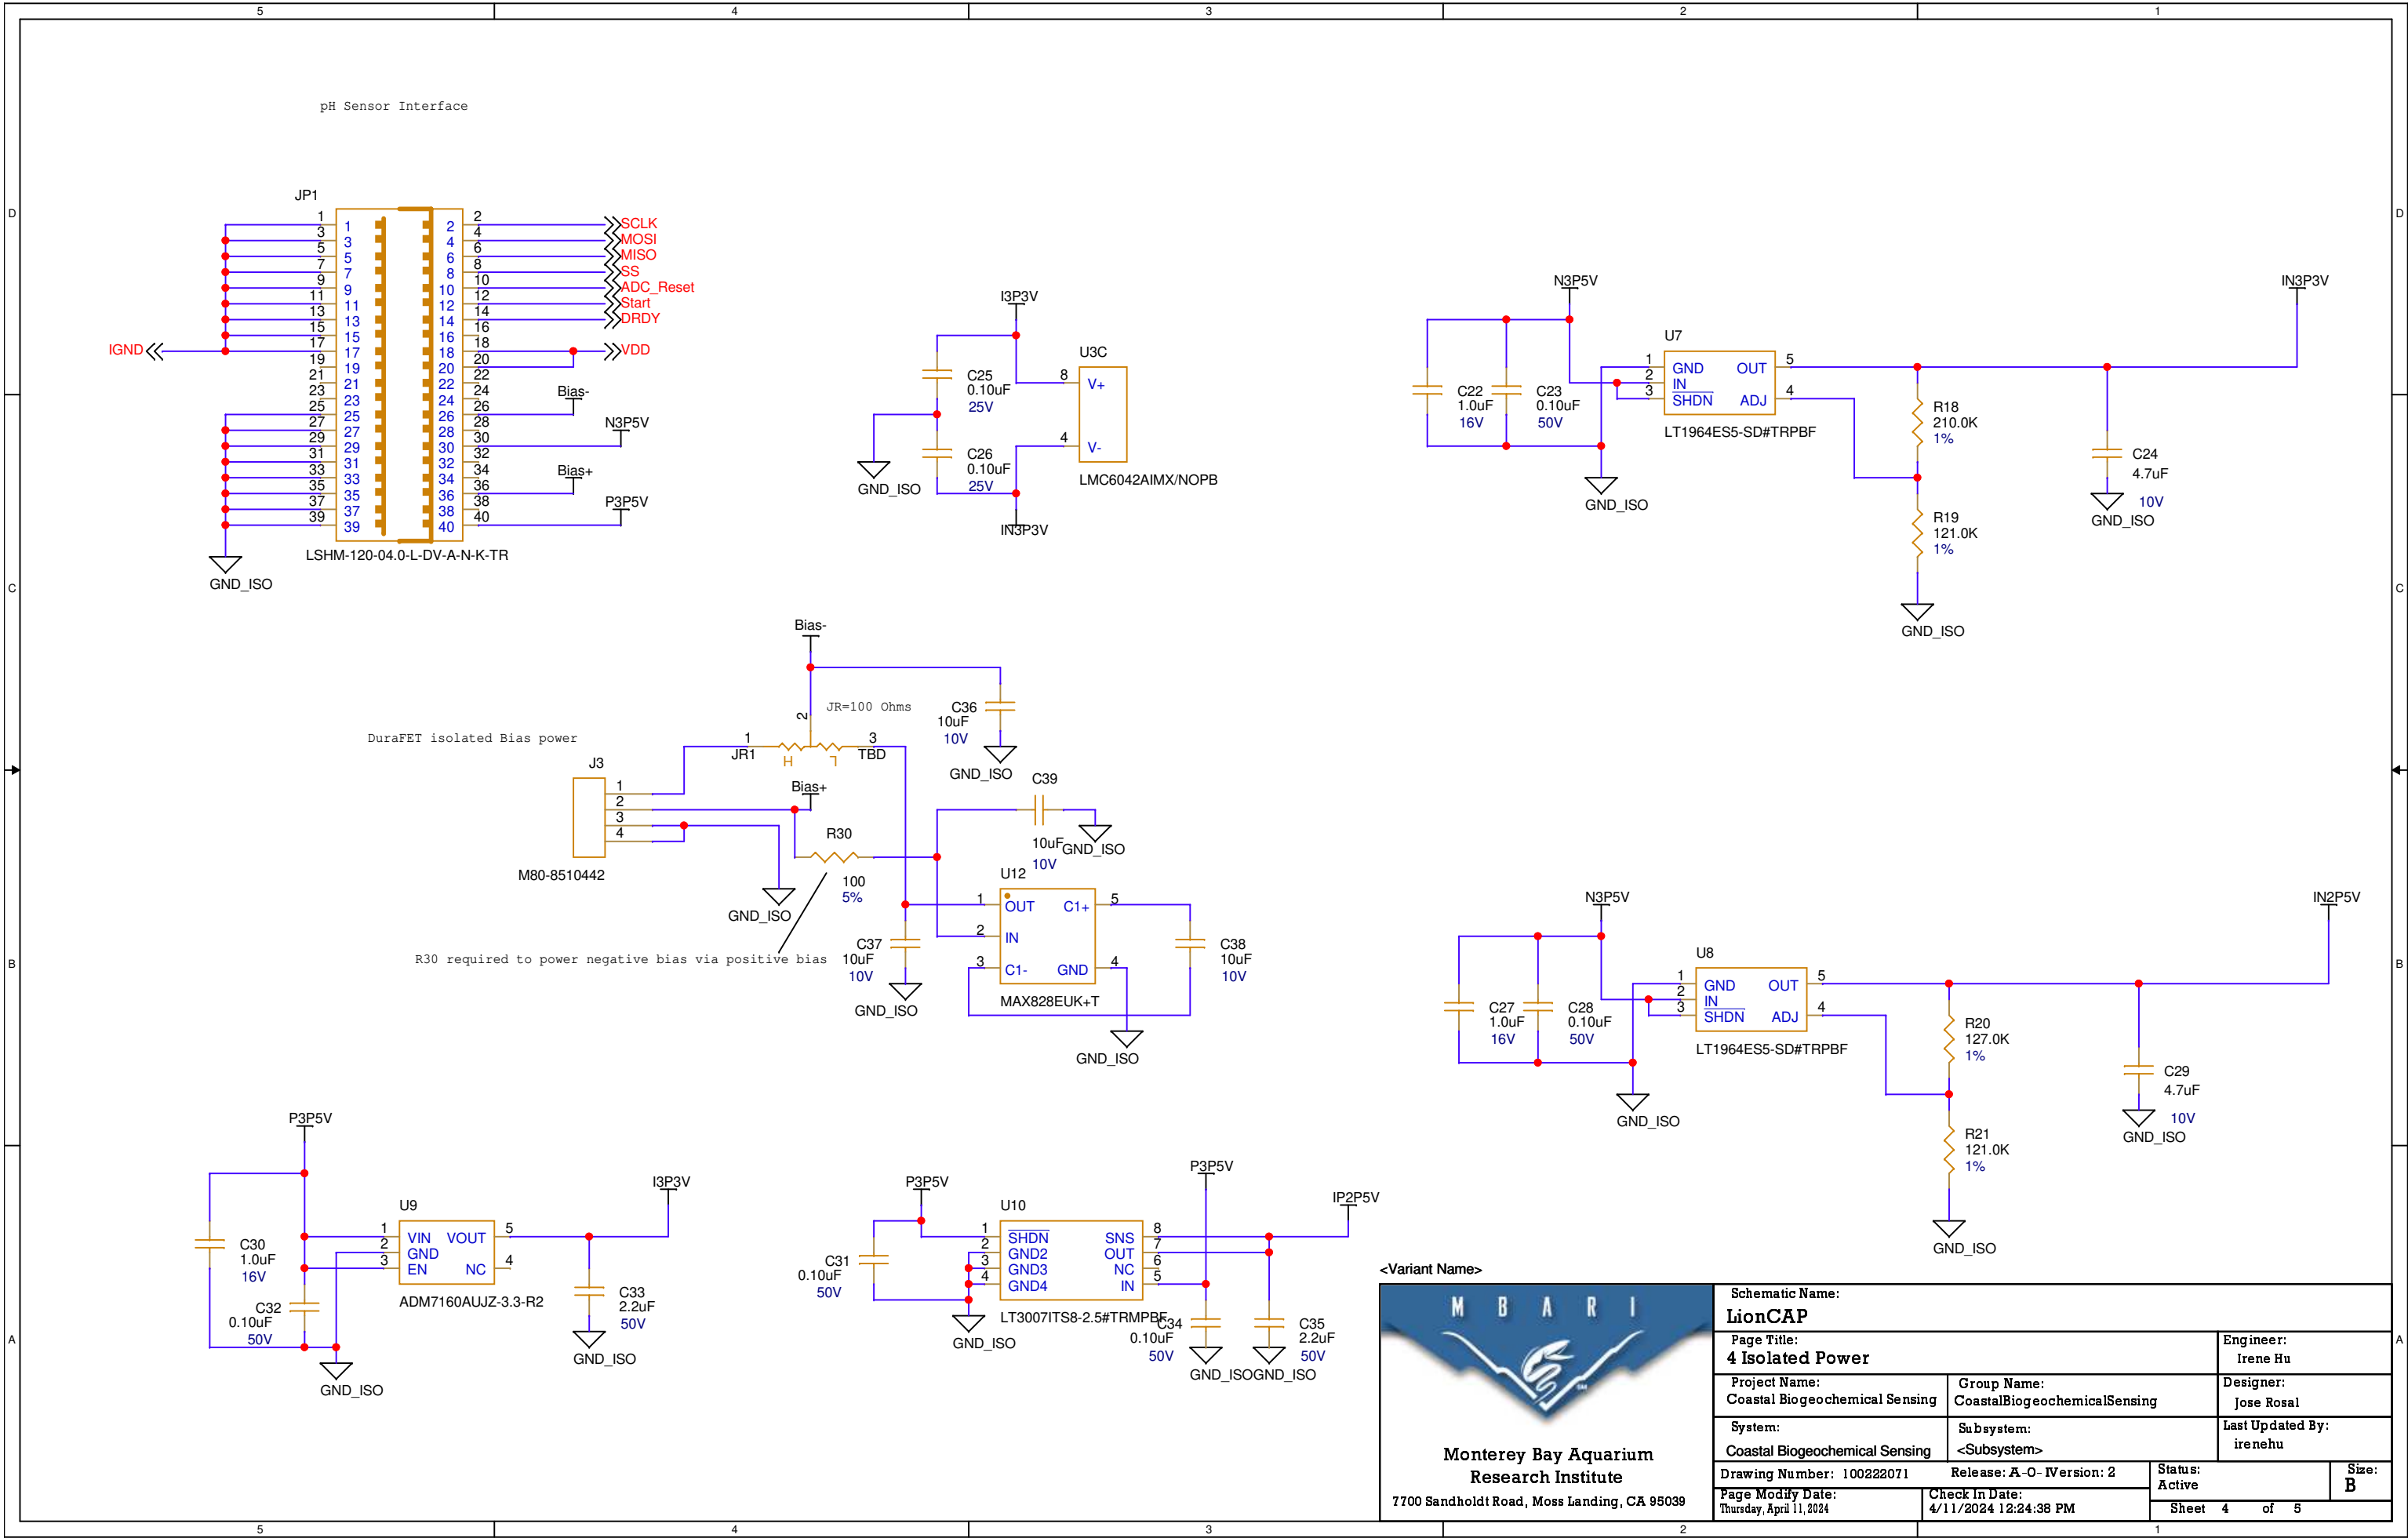

<Variant Name>



Monterey Bay Aquarium
Research Institute
7700 Sandholdt Road, Moss Landing, CA 95039

Schematic Name: LionCAP			
Page Title: 4 Isolated Power			Engineer: Irene Hu
Project Name: Coastal Biogeochemical Sensing	Group Name: CoastalBiogeochemicalSensing		Designer: Jose Rosal
System: Coastal Biogeochemical Sensing	Subsystem: <Subsystem>		Last Updated By: irenehu
Drawing Number: 100222071		Release: A-O-IVersion: 2	
Page Modify Date: Thursday, April 11, 2024		Check In Date: 4/11/2024 12:24:38 PM	
		Status: Active	Size: B
Sheet 4 of 5			