




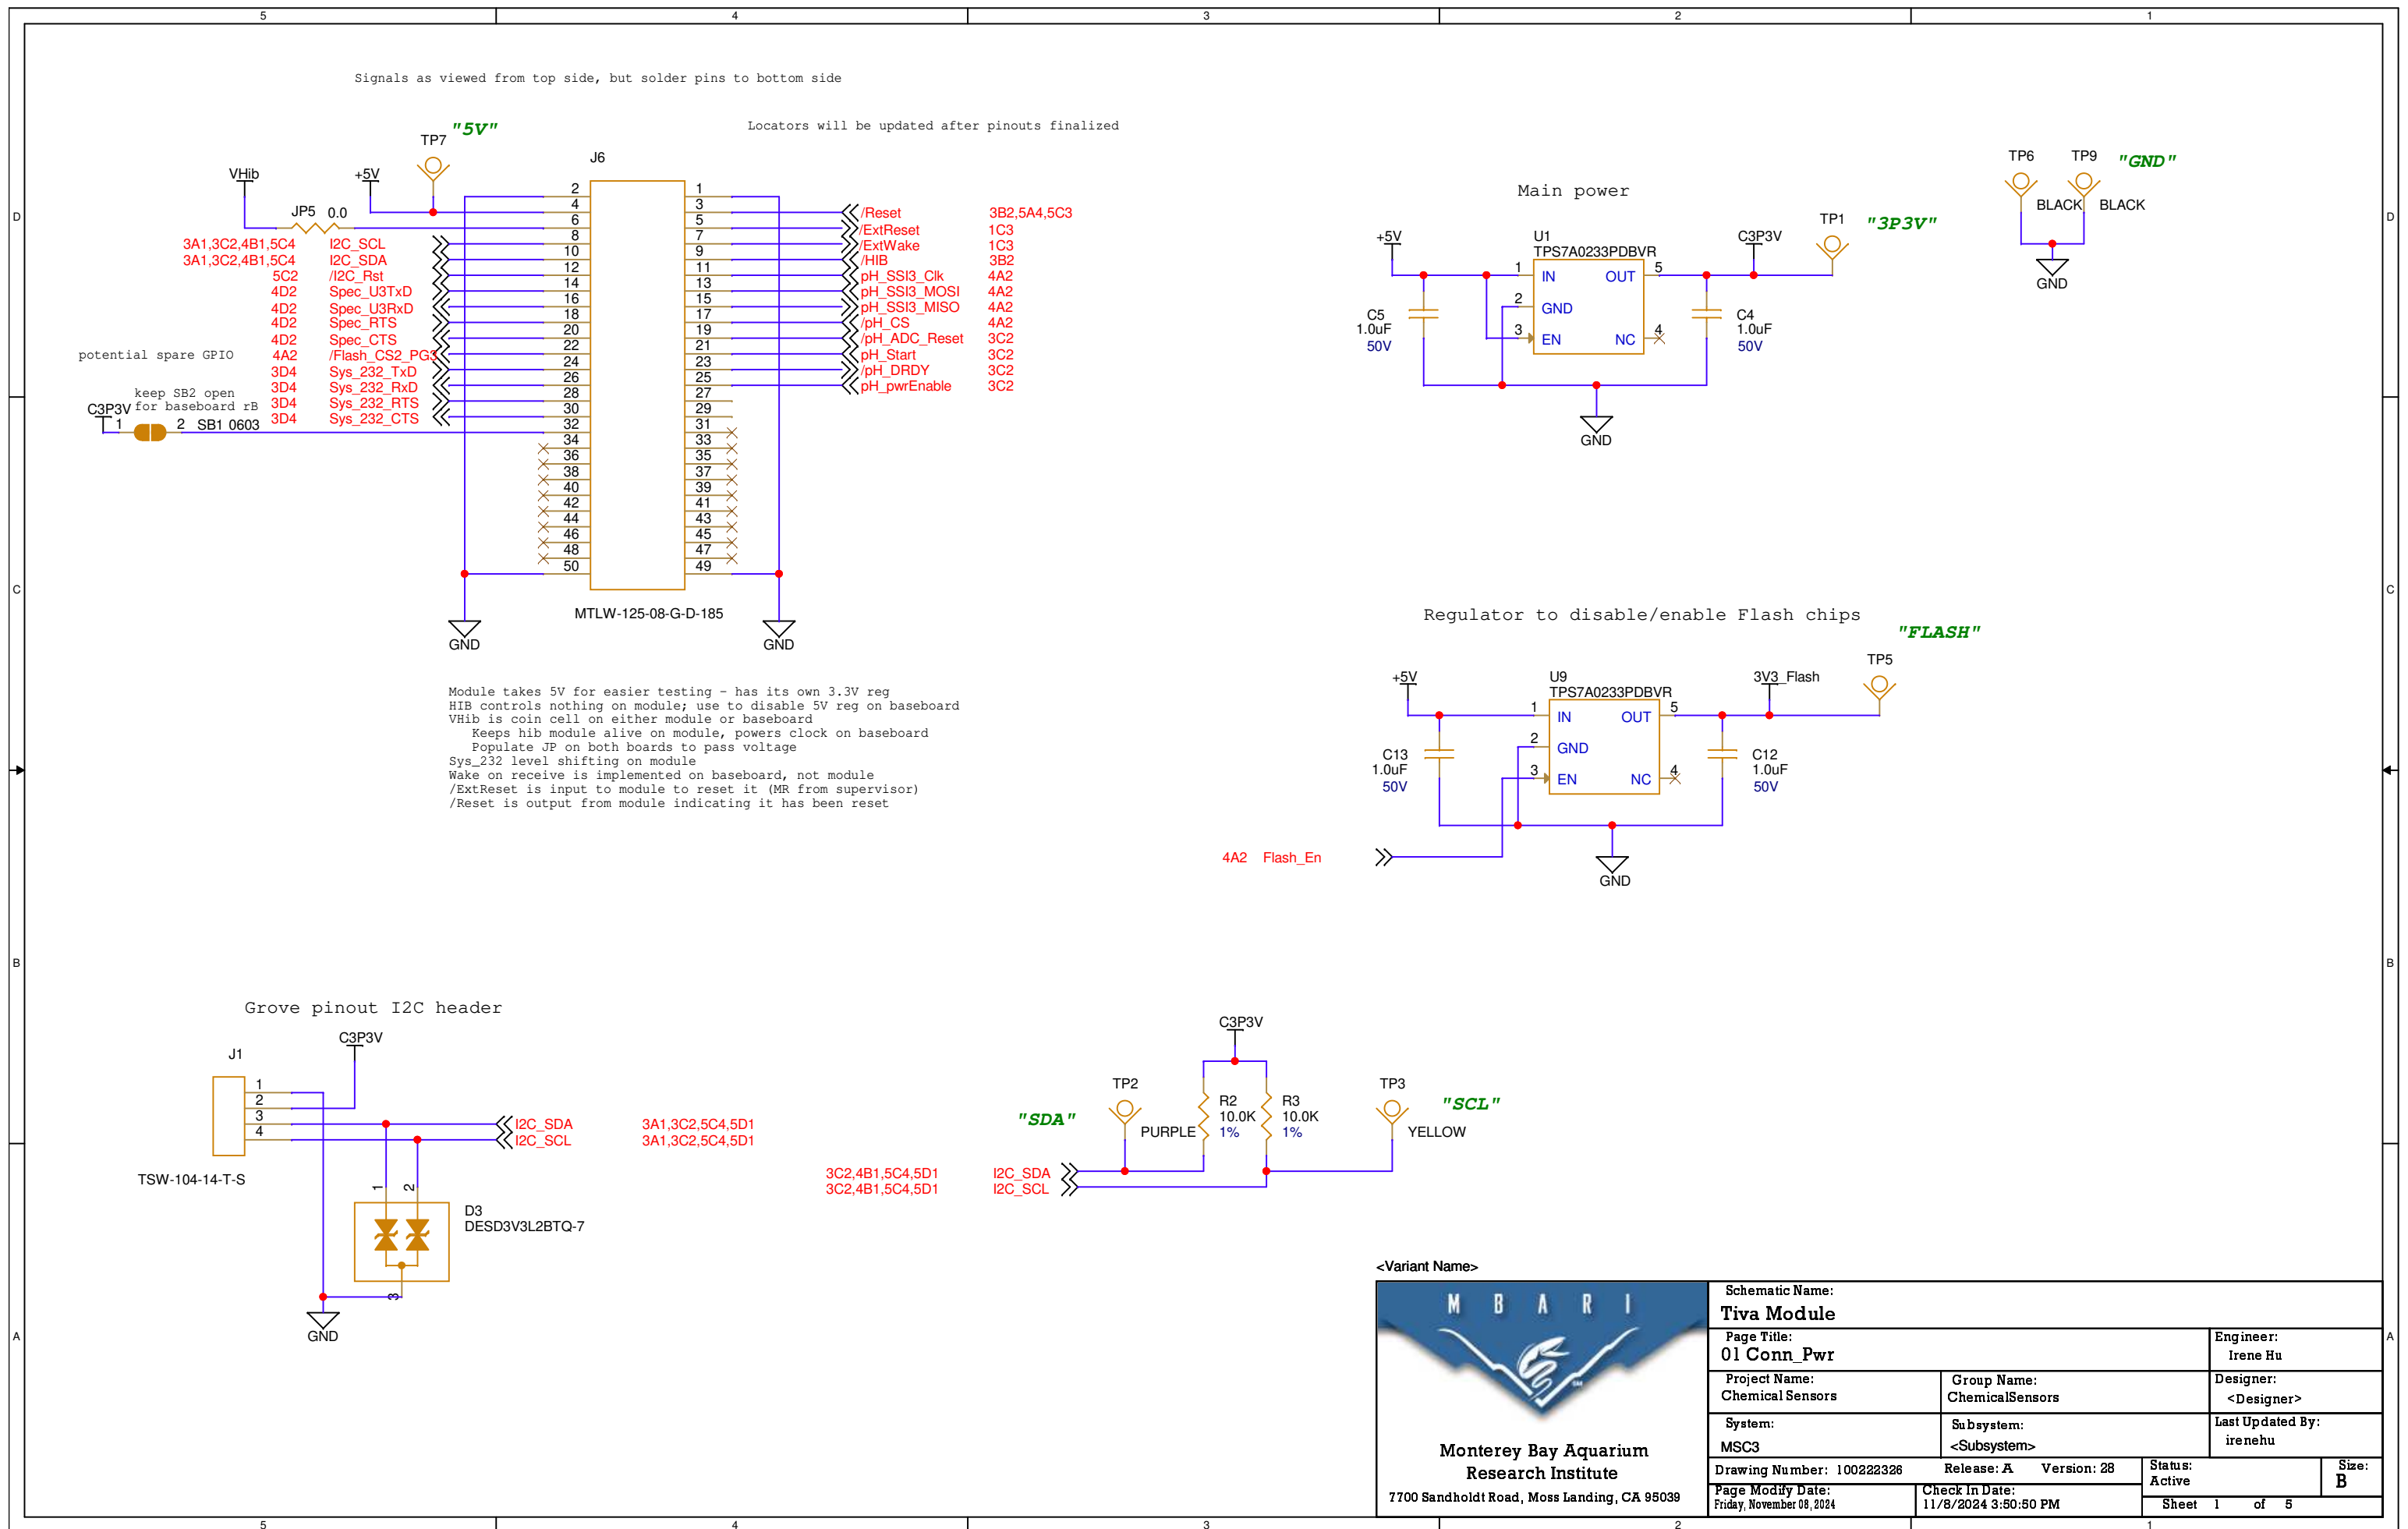

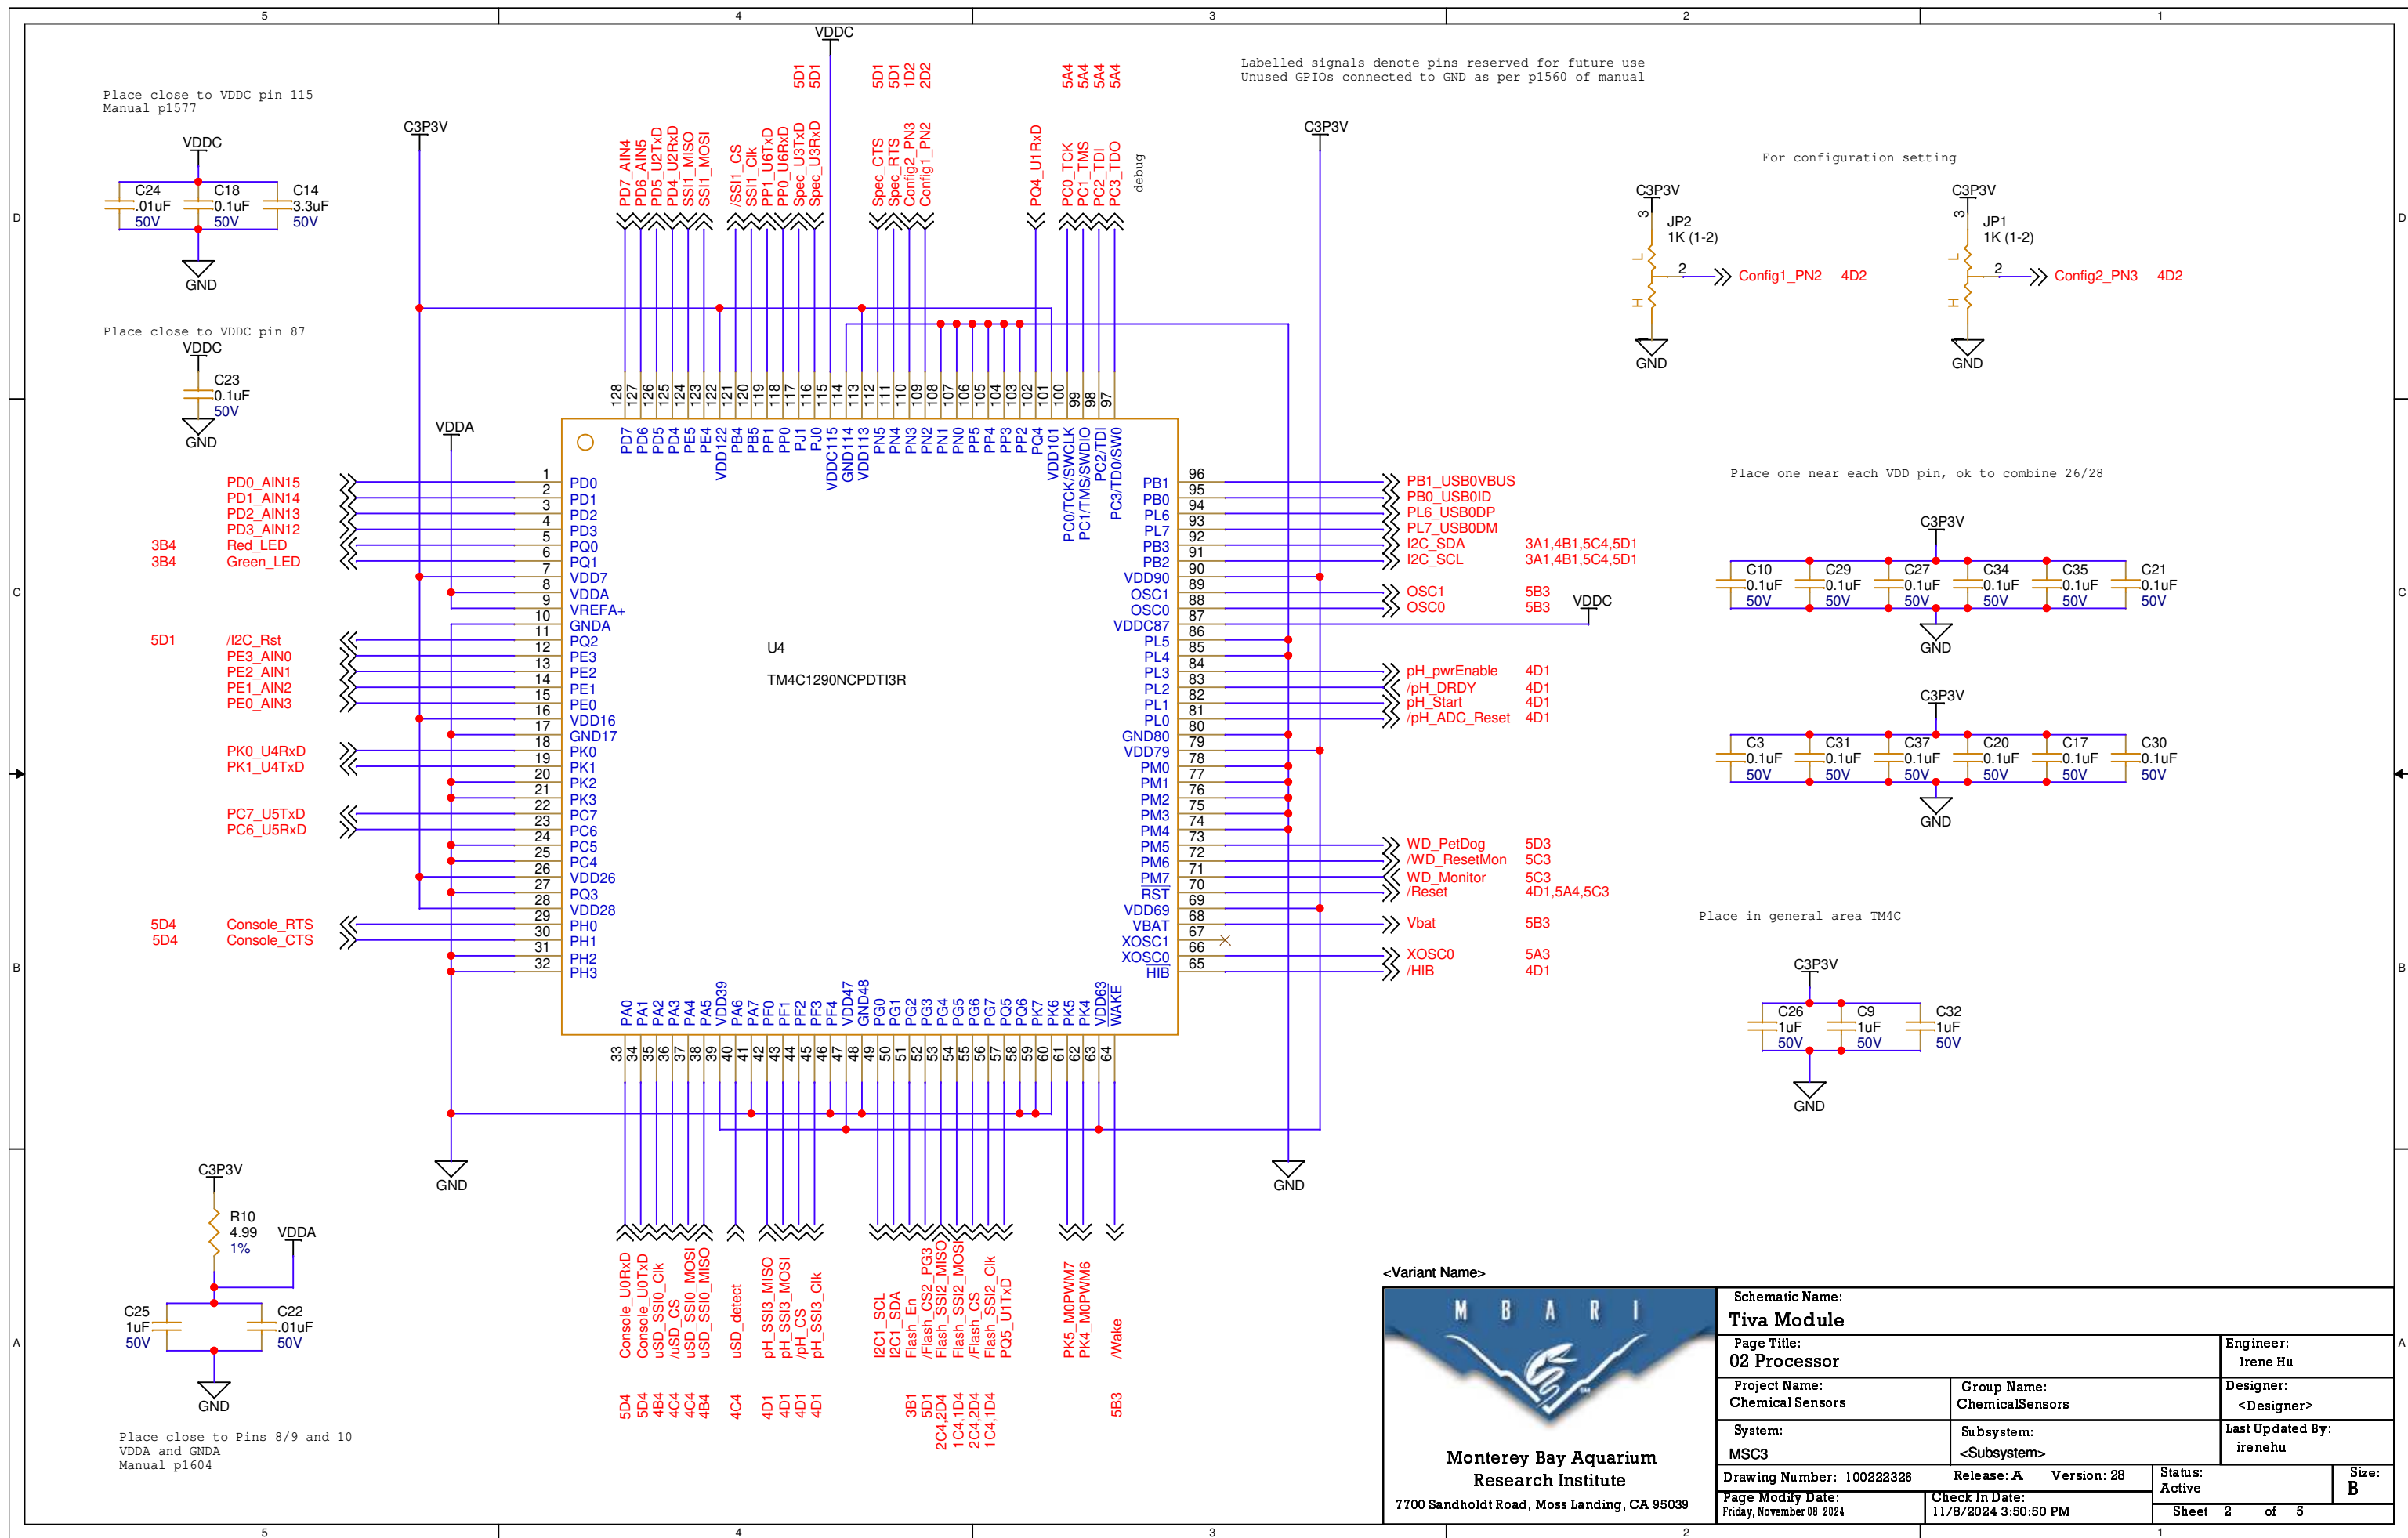



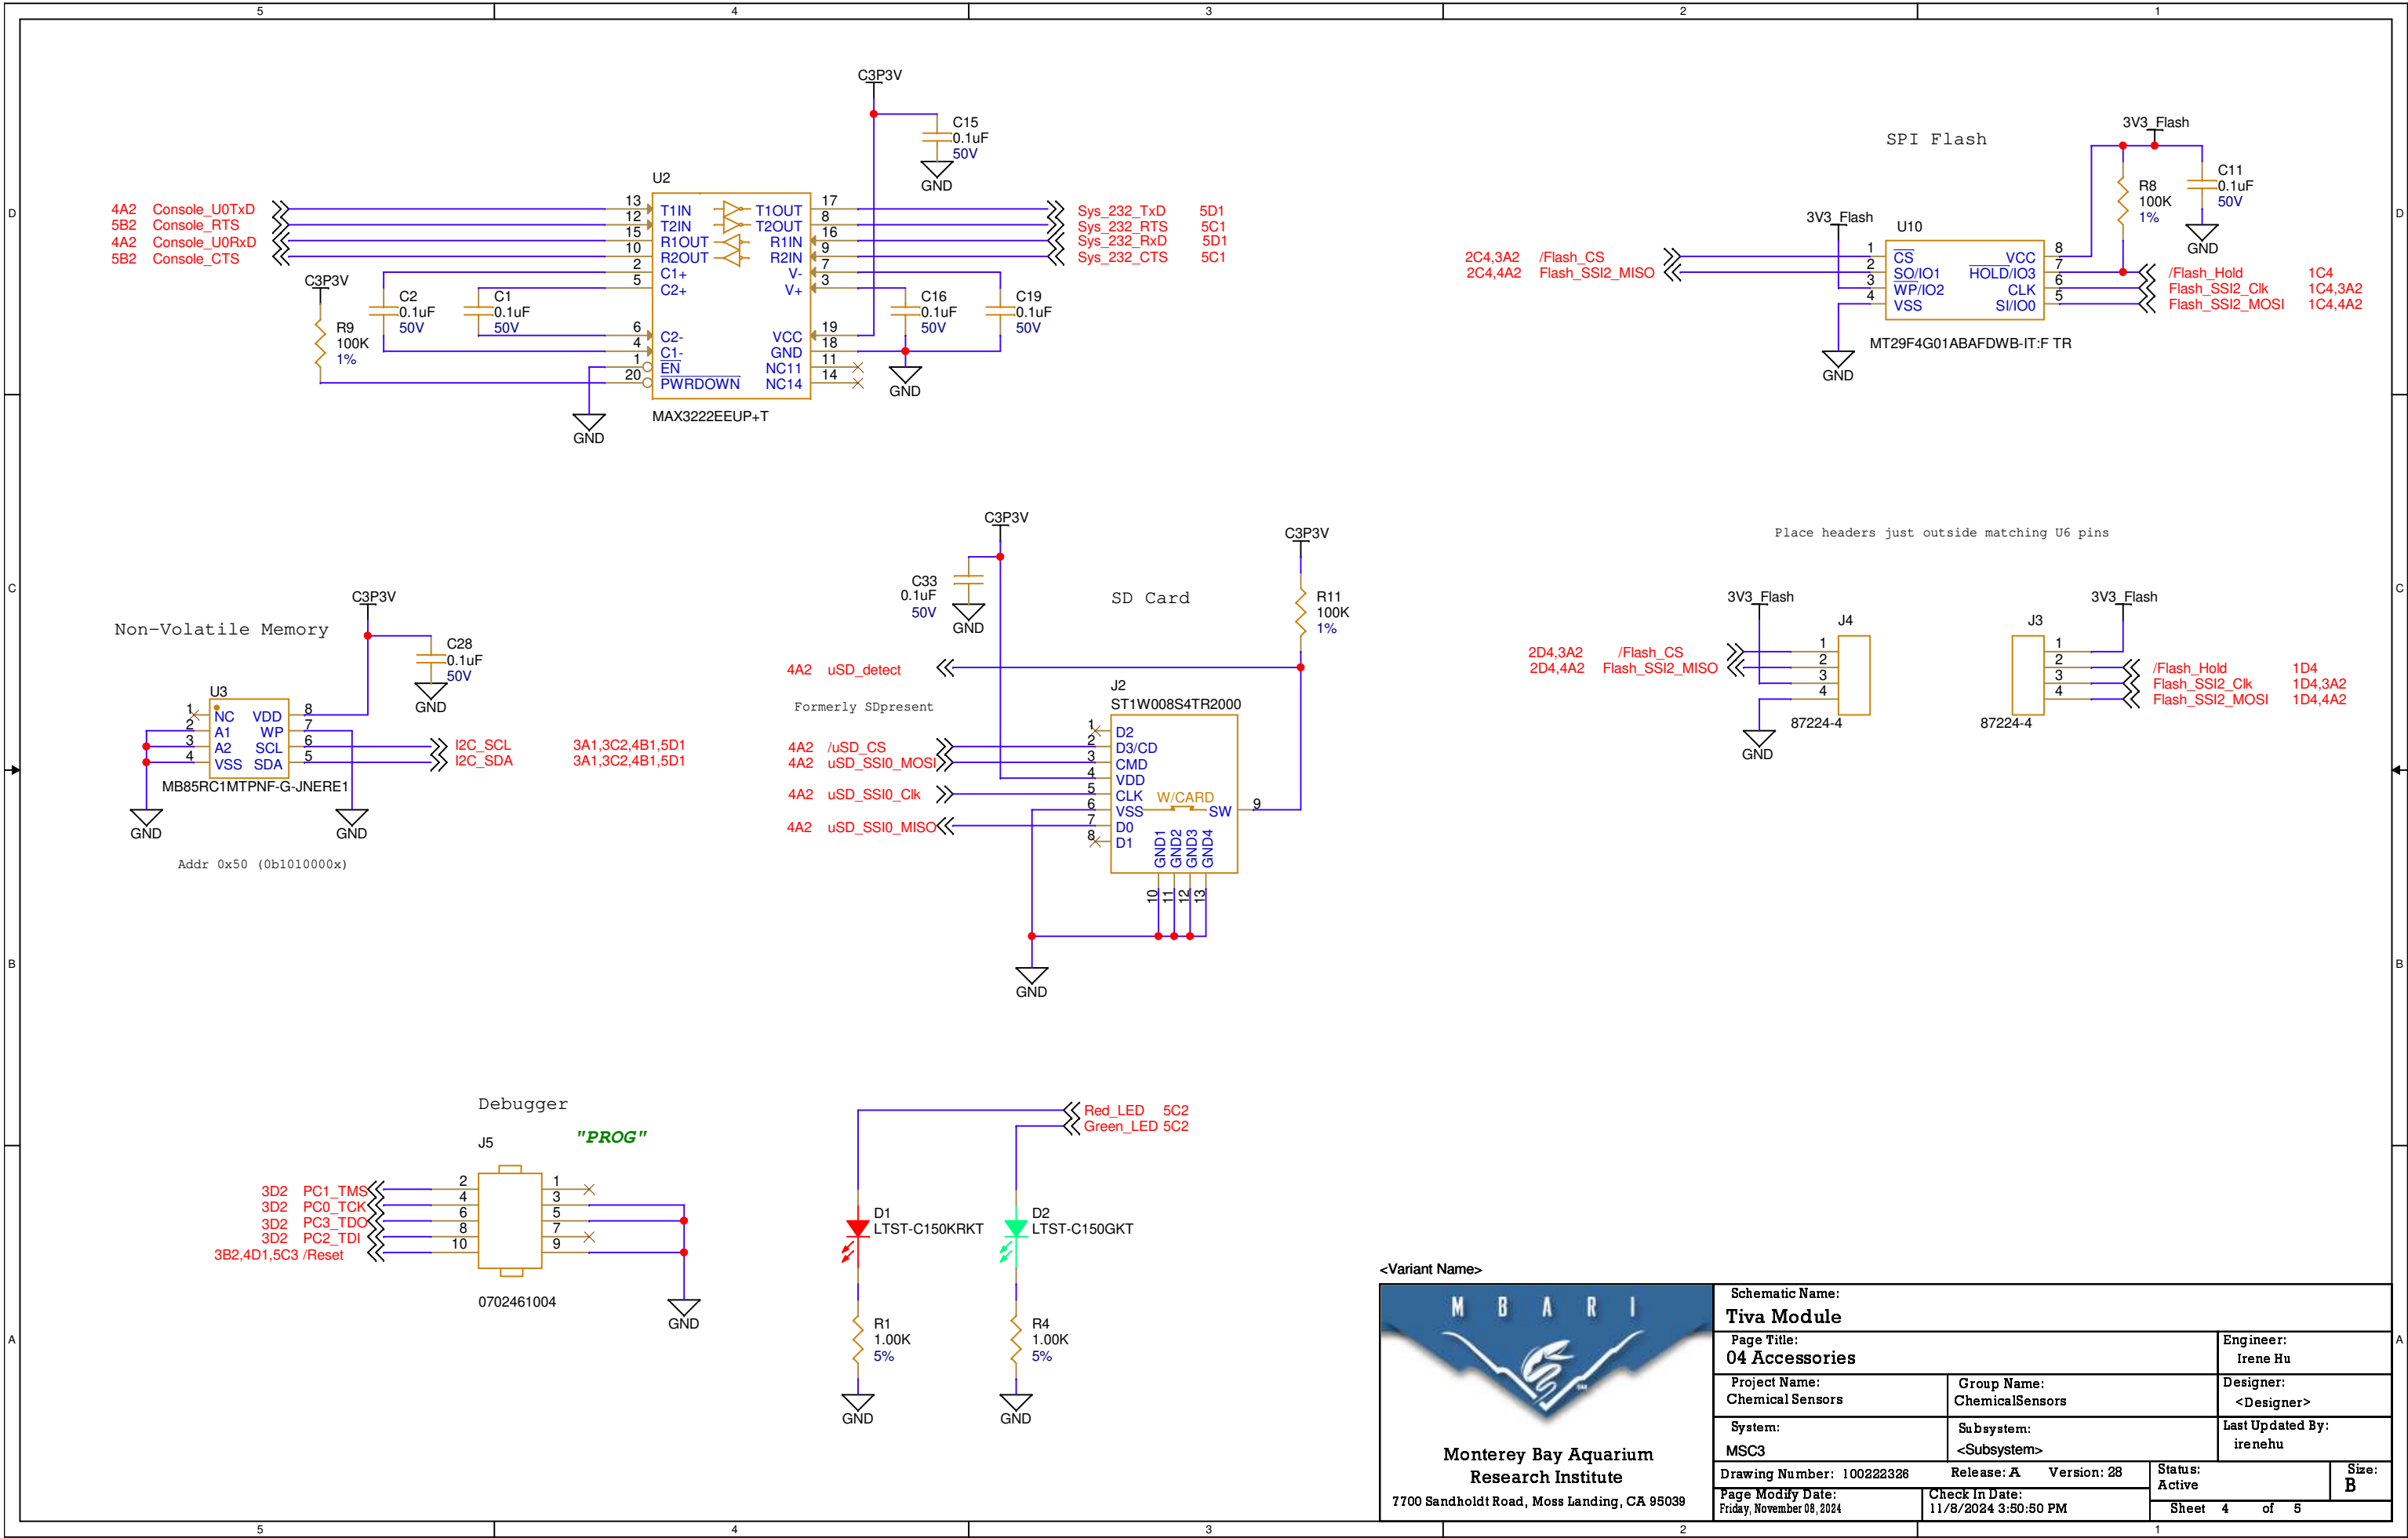

<Variant Name>



|                                                |                                        |             |                             |            |
|------------------------------------------------|----------------------------------------|-------------|-----------------------------|------------|
| Schematic Name:<br><b>Tiva Module</b>          |                                        |             |                             |            |
| Page Title:<br><b>04 Accessories</b>           |                                        |             | Engineer:<br>Irene Hu       |            |
| Project Name:<br>Chemical Sensors              | Group Name:<br>Chemical Sensors        |             | Designer:<br><Designer>     |            |
| System:<br>MSC3                                | Subsystem:<br><Subsystem>              |             | Last Updated By:<br>irenehu |            |
| Drawing Number: 100222326                      | Release: A                             | Version: 28 | Status:<br>Active           | Size:<br>B |
| Page Modify Date:<br>Friday, November 08, 2024 | Check In Date:<br>11/8/2024 3:50:50 PM |             | Sheet 4 of 5                |            |

D

1

C

B

A



**E**

A