


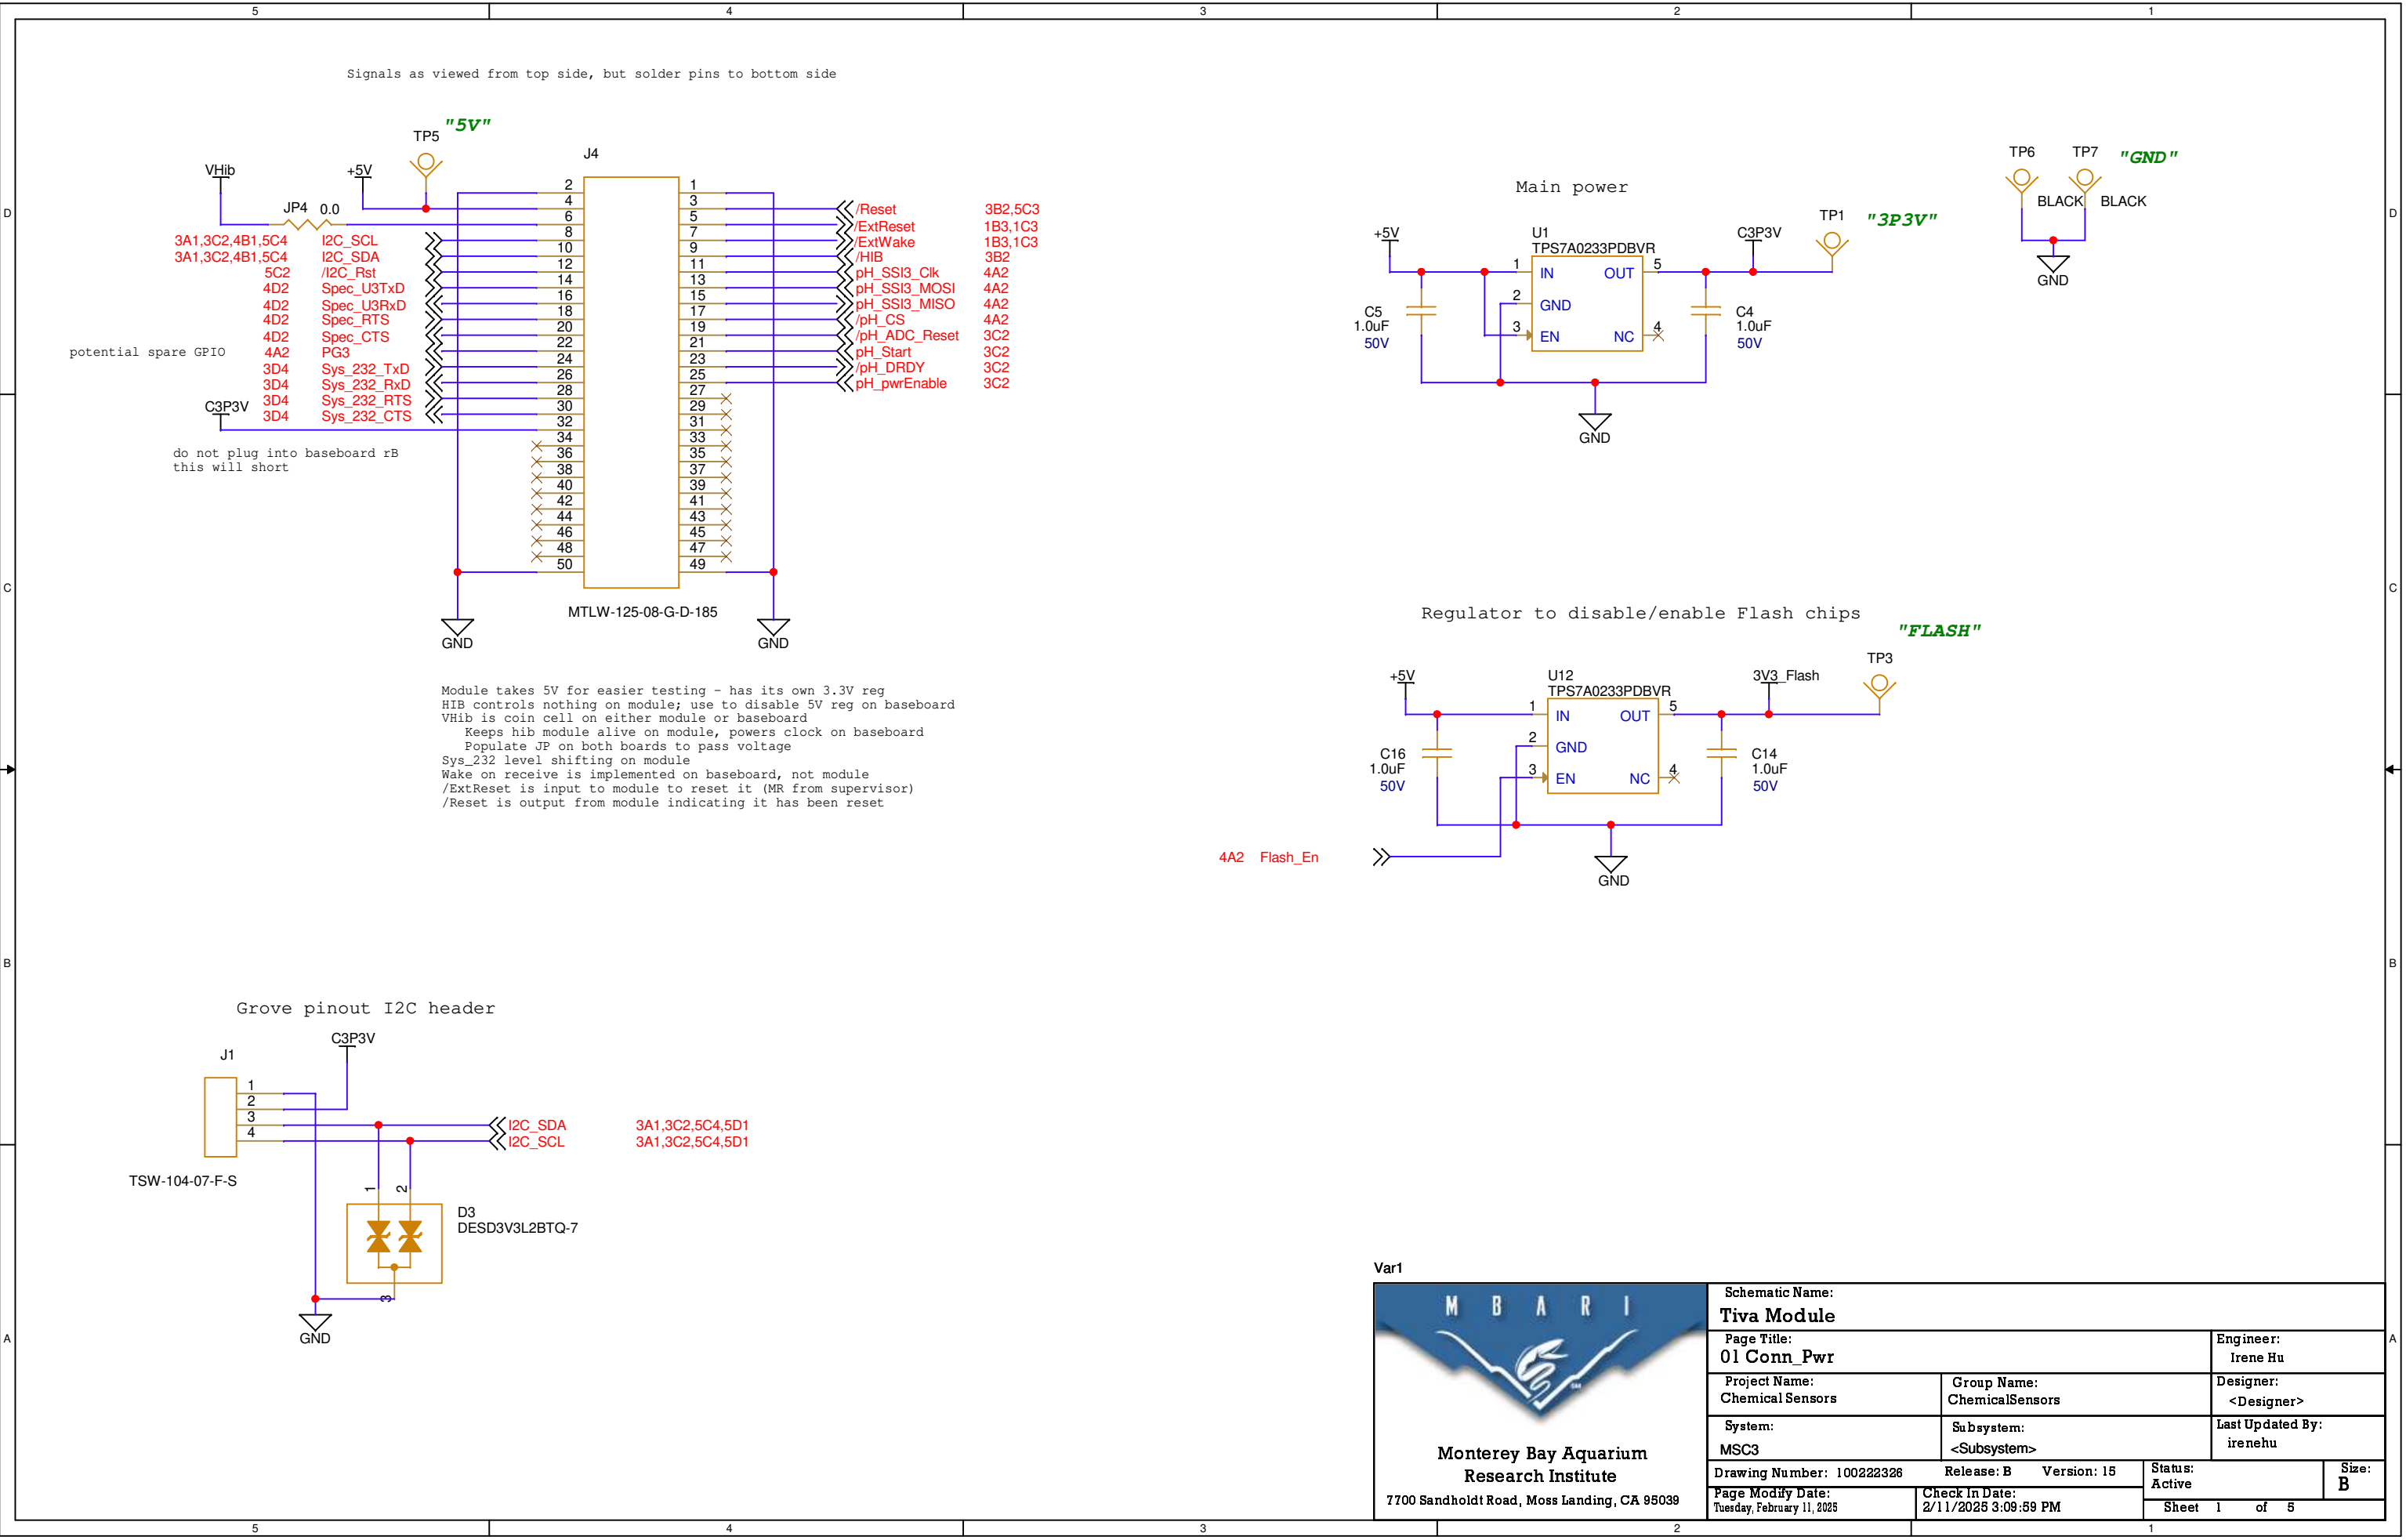


Var1



**Monterey Bay Aquarium
Research Institute**
7700 Sandholdt Road, Moss Landing, CA 95039

Schematic Name: Tiva Module				
Page Title: 01 Conn_Pwr			Engineer: Irene Hu	
Project Name: Chemical Sensors		Group Name: ChemicalSensors		Designer: <Designer>
System: MSC3		Subsystem: <Subsystem>		Last Updated By: irenehu
Drawing Number: 100222326		Release: B	Version: 15	Status: Active
Page Modify Date: Tuesday, February 11, 2025		Check In Date: 2/11/2025 3:09:59 PM		Sheet 1 of 5
				Size: B

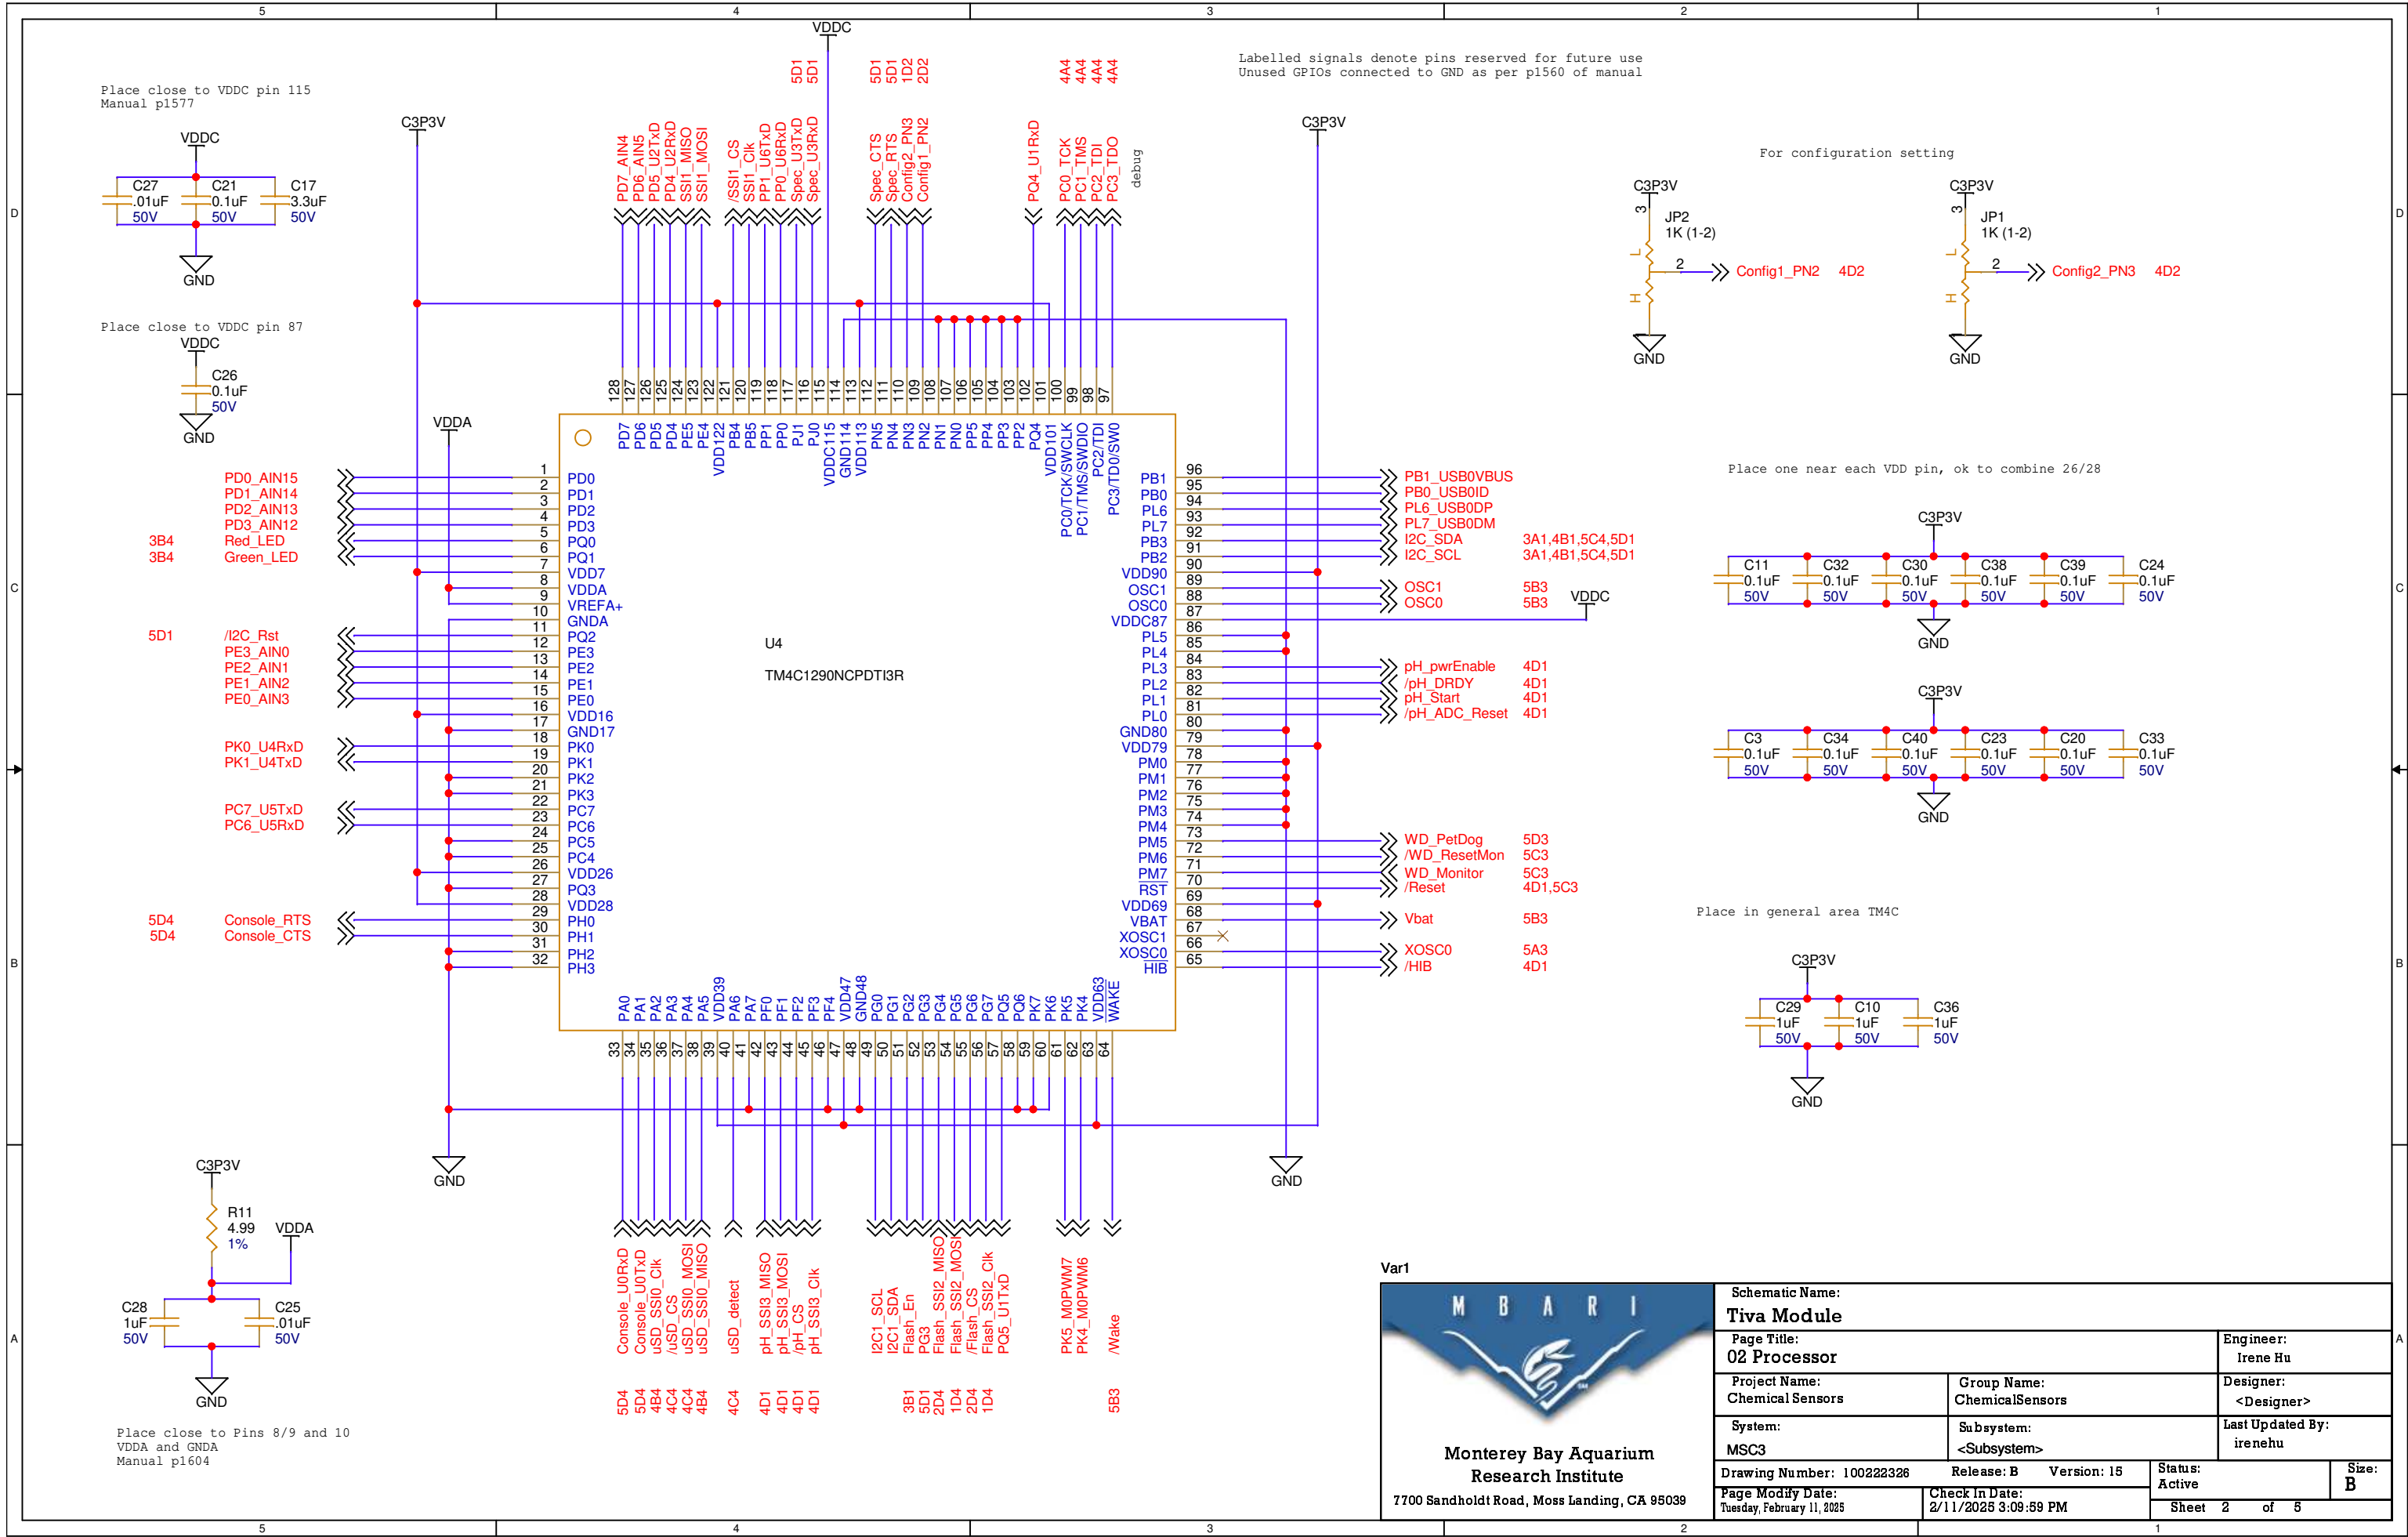


Var1


**Monterey Bay Aquarium
Research Institute**

7700 Sandholdt Road, Moss Landing, CA 95039

Schematic Name: Tiva Module					
Page Title: 02 Processor			Engineer: Irene Hu		
Project Name: Chemical Sensors	Group Name: ChemicalSensors		Designer: <Designer>		
System: MSC3	Subsystem: <Subsystem>		Last Updated By: irenehu		
Drawing Number: 100222326		Release: B	Version: 15	Status: Active	Size: B
Page Modify Date: Tuesday, February 11, 2025		Check In Date: 2/11/2025 3:09:59 PM		Sheet 2 of 5	

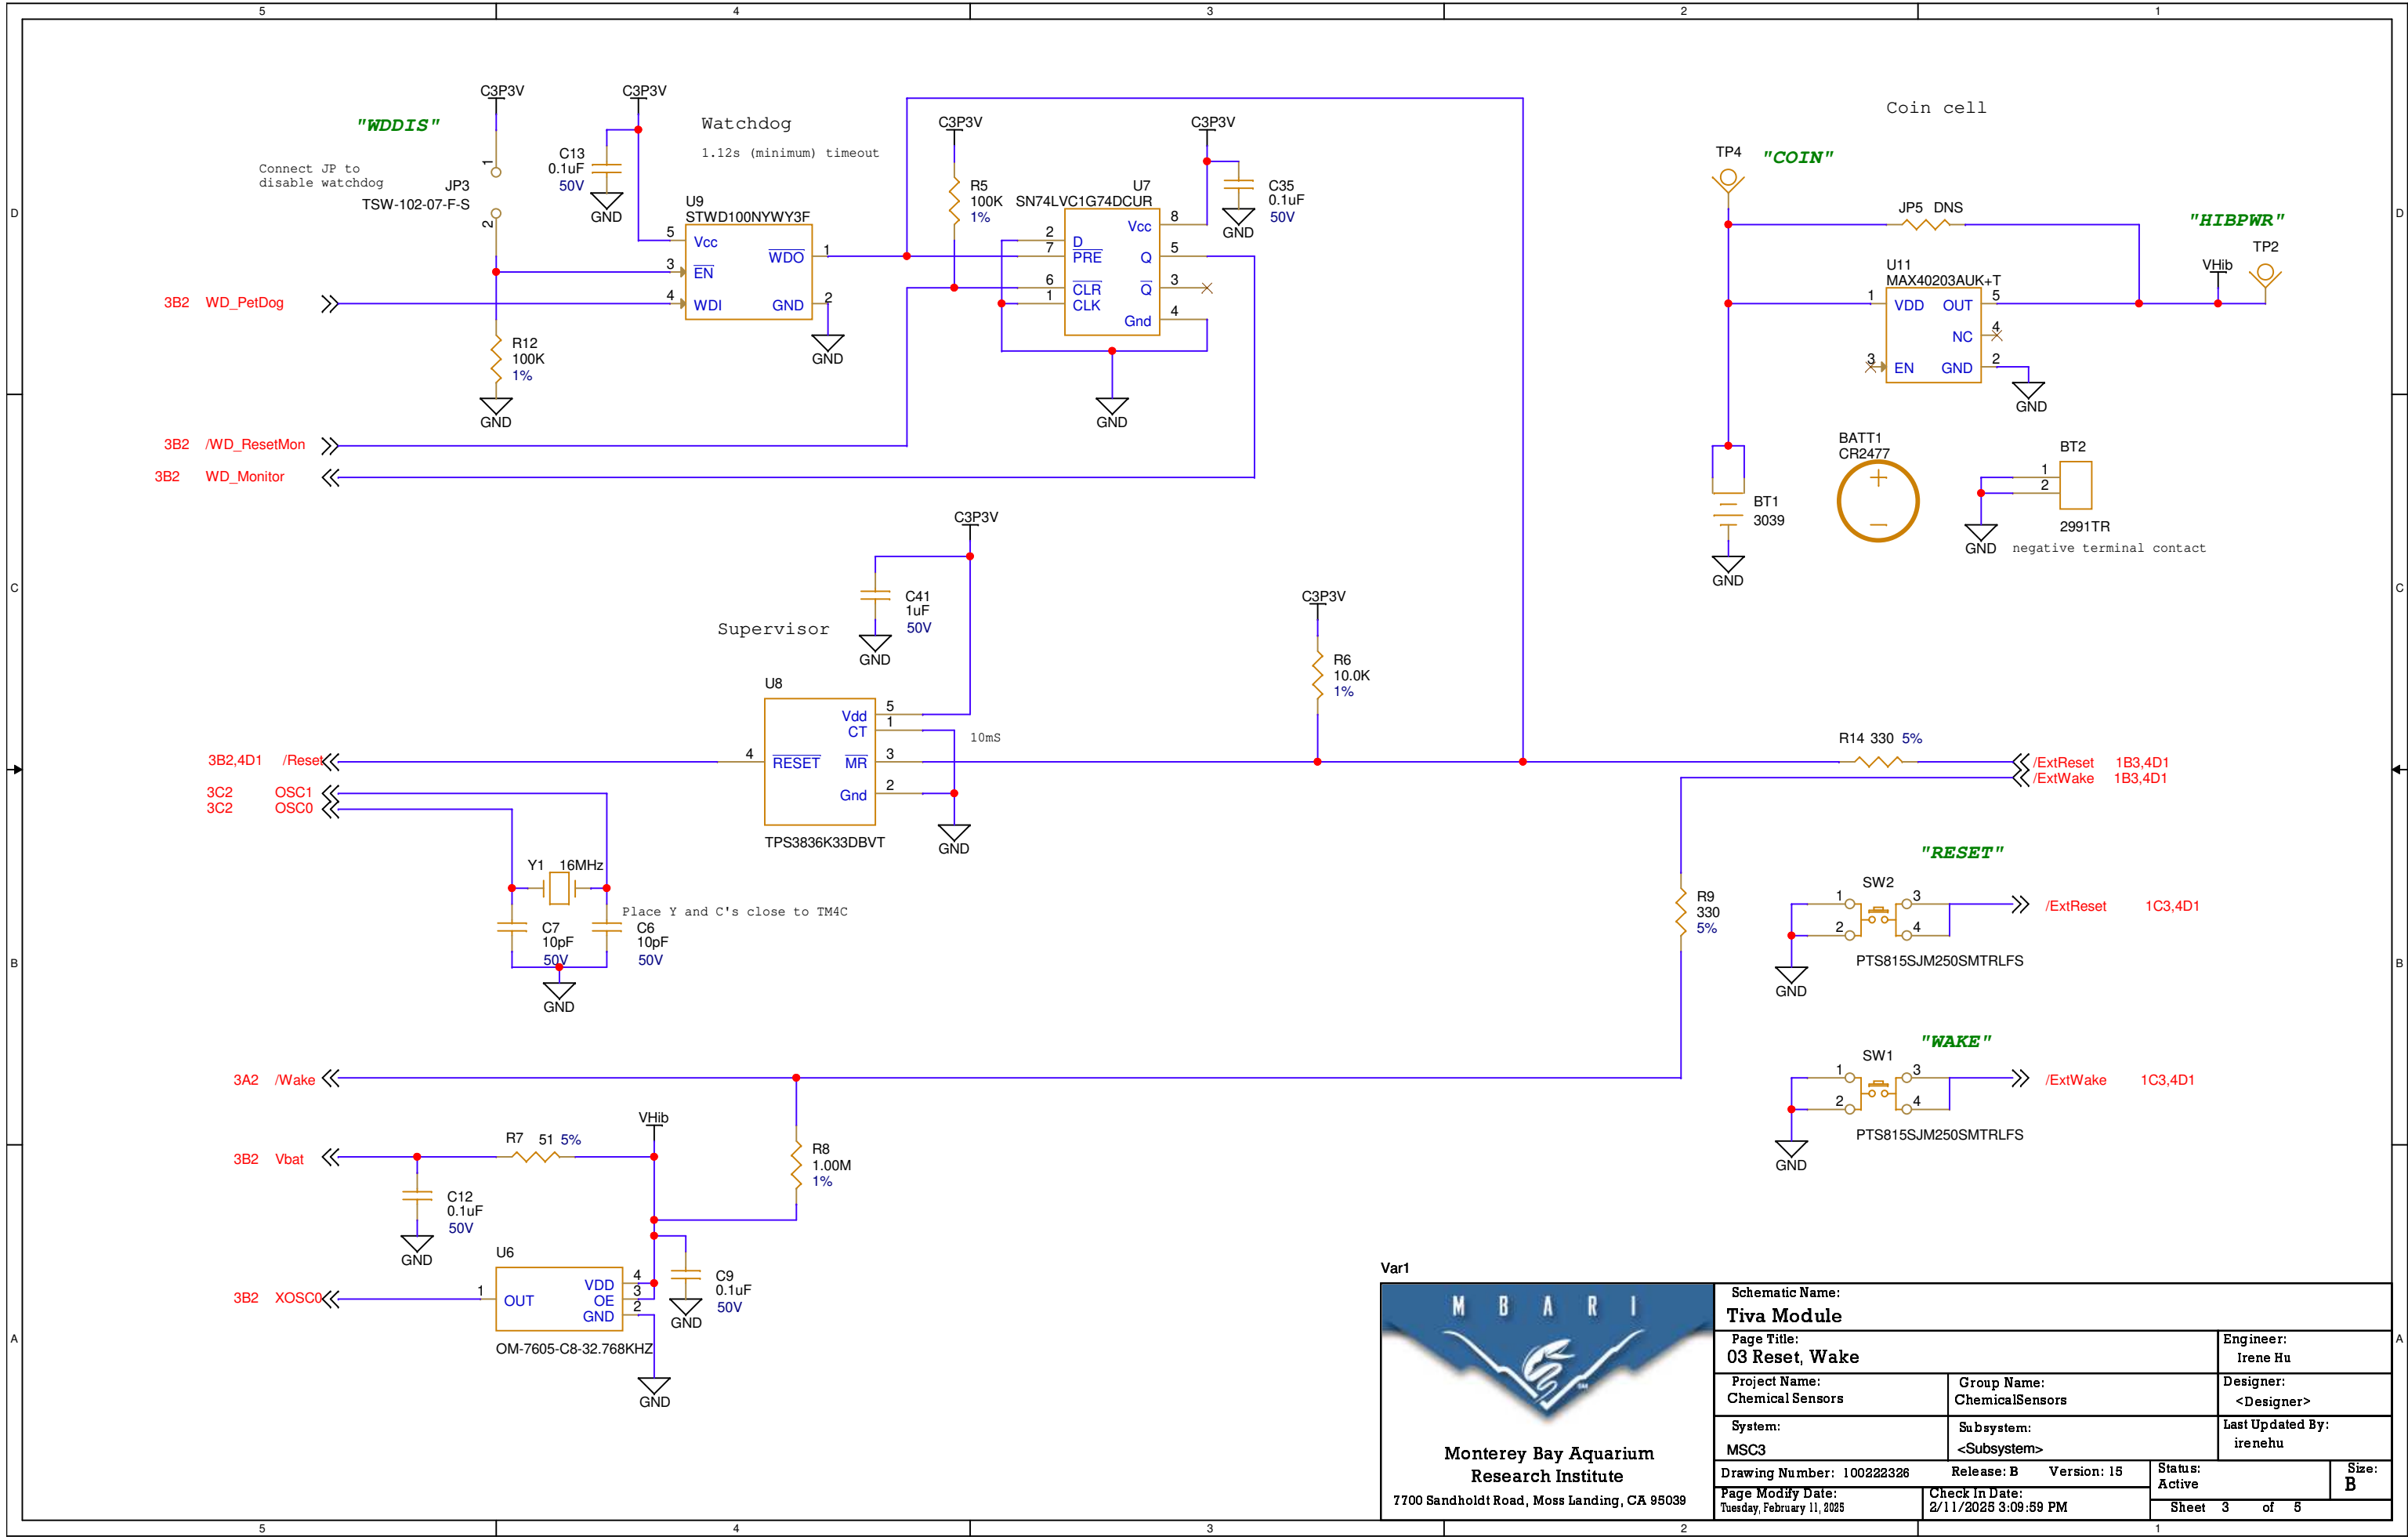

 Monterey Bay Aquarium Research Institute 7700 Sandholdt Road, Moss Landing, CA 95039		Schematic Name: Tiva Module			
		Page Title: 03 Reset, Wake		Engineer: Irene Hu	
Project Name: Chemical Sensors		Group Name: ChemicalSensors		Designer: <Designer>	
System: MSC3		Subsystem: <Subsystem>		Last Updated By: irenehu	
Drawing Number: 100222326		Release: B		Version: 15	
Page Modify Date: Tuesday, February 11, 2025		Check In Date: 2/11/2025 3:09:59 PM		Status: Active	
				Sheet 3 of 5	
				Size: B	

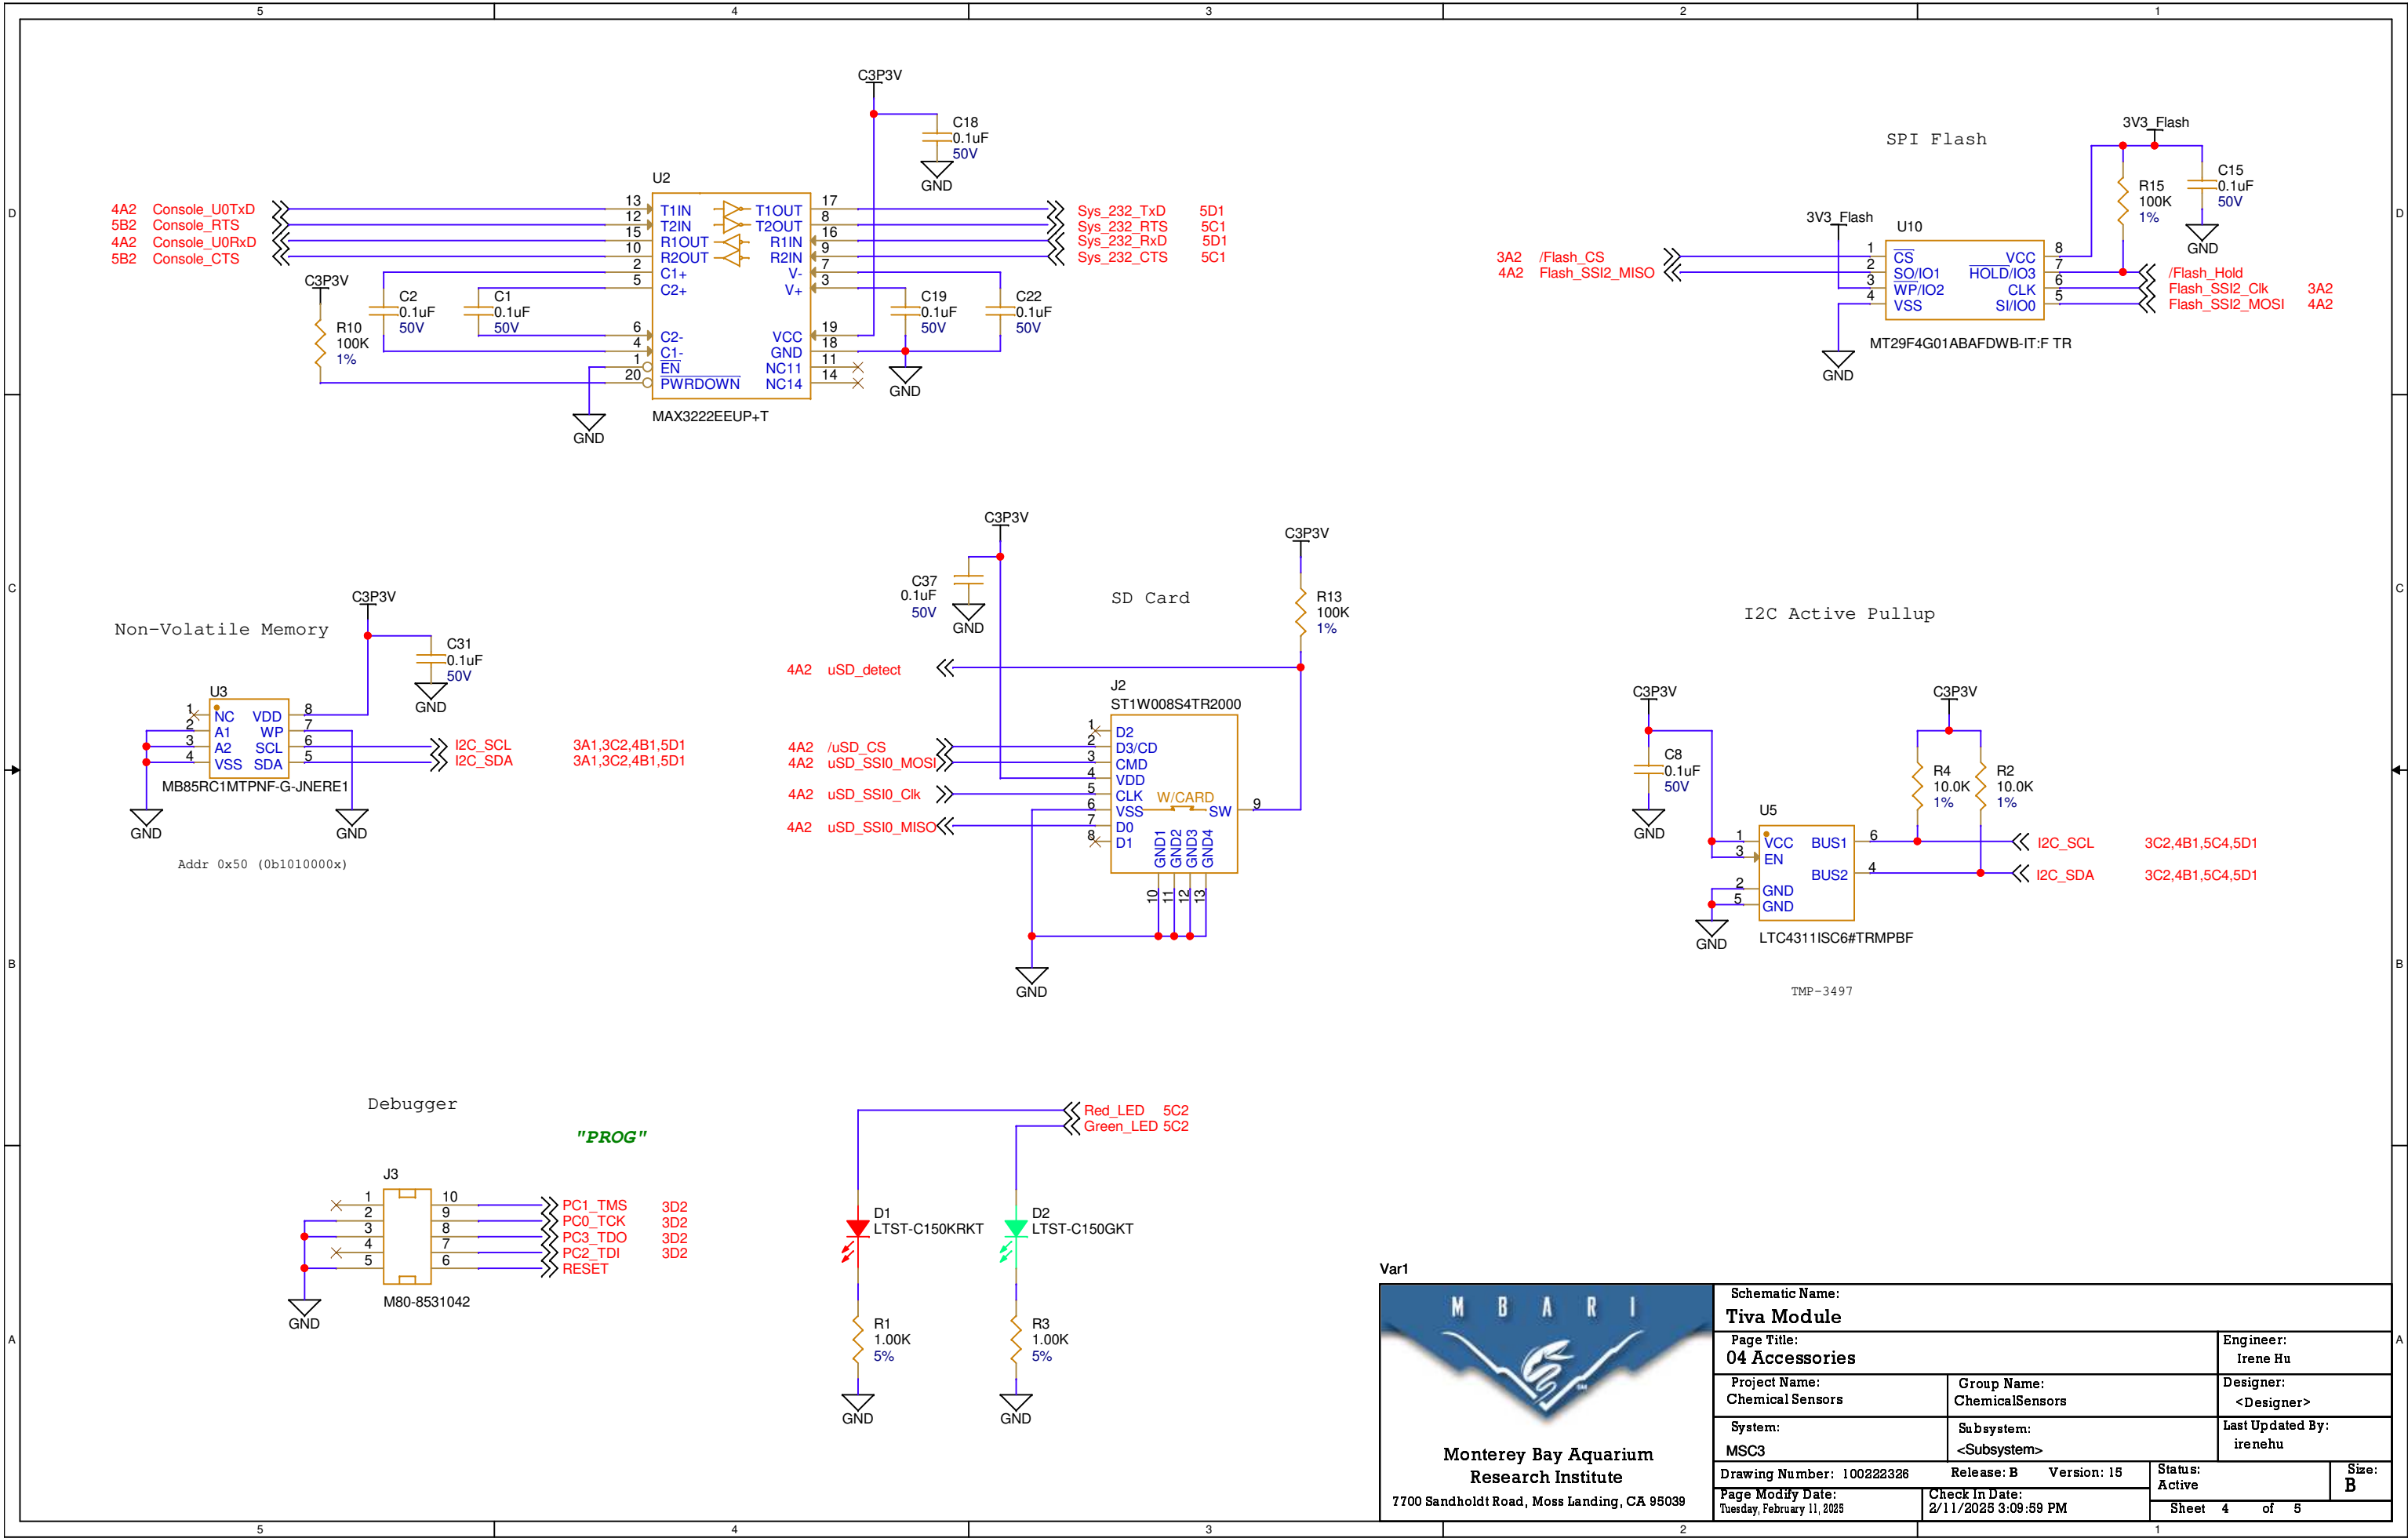

D

C

B

1

1

A

