




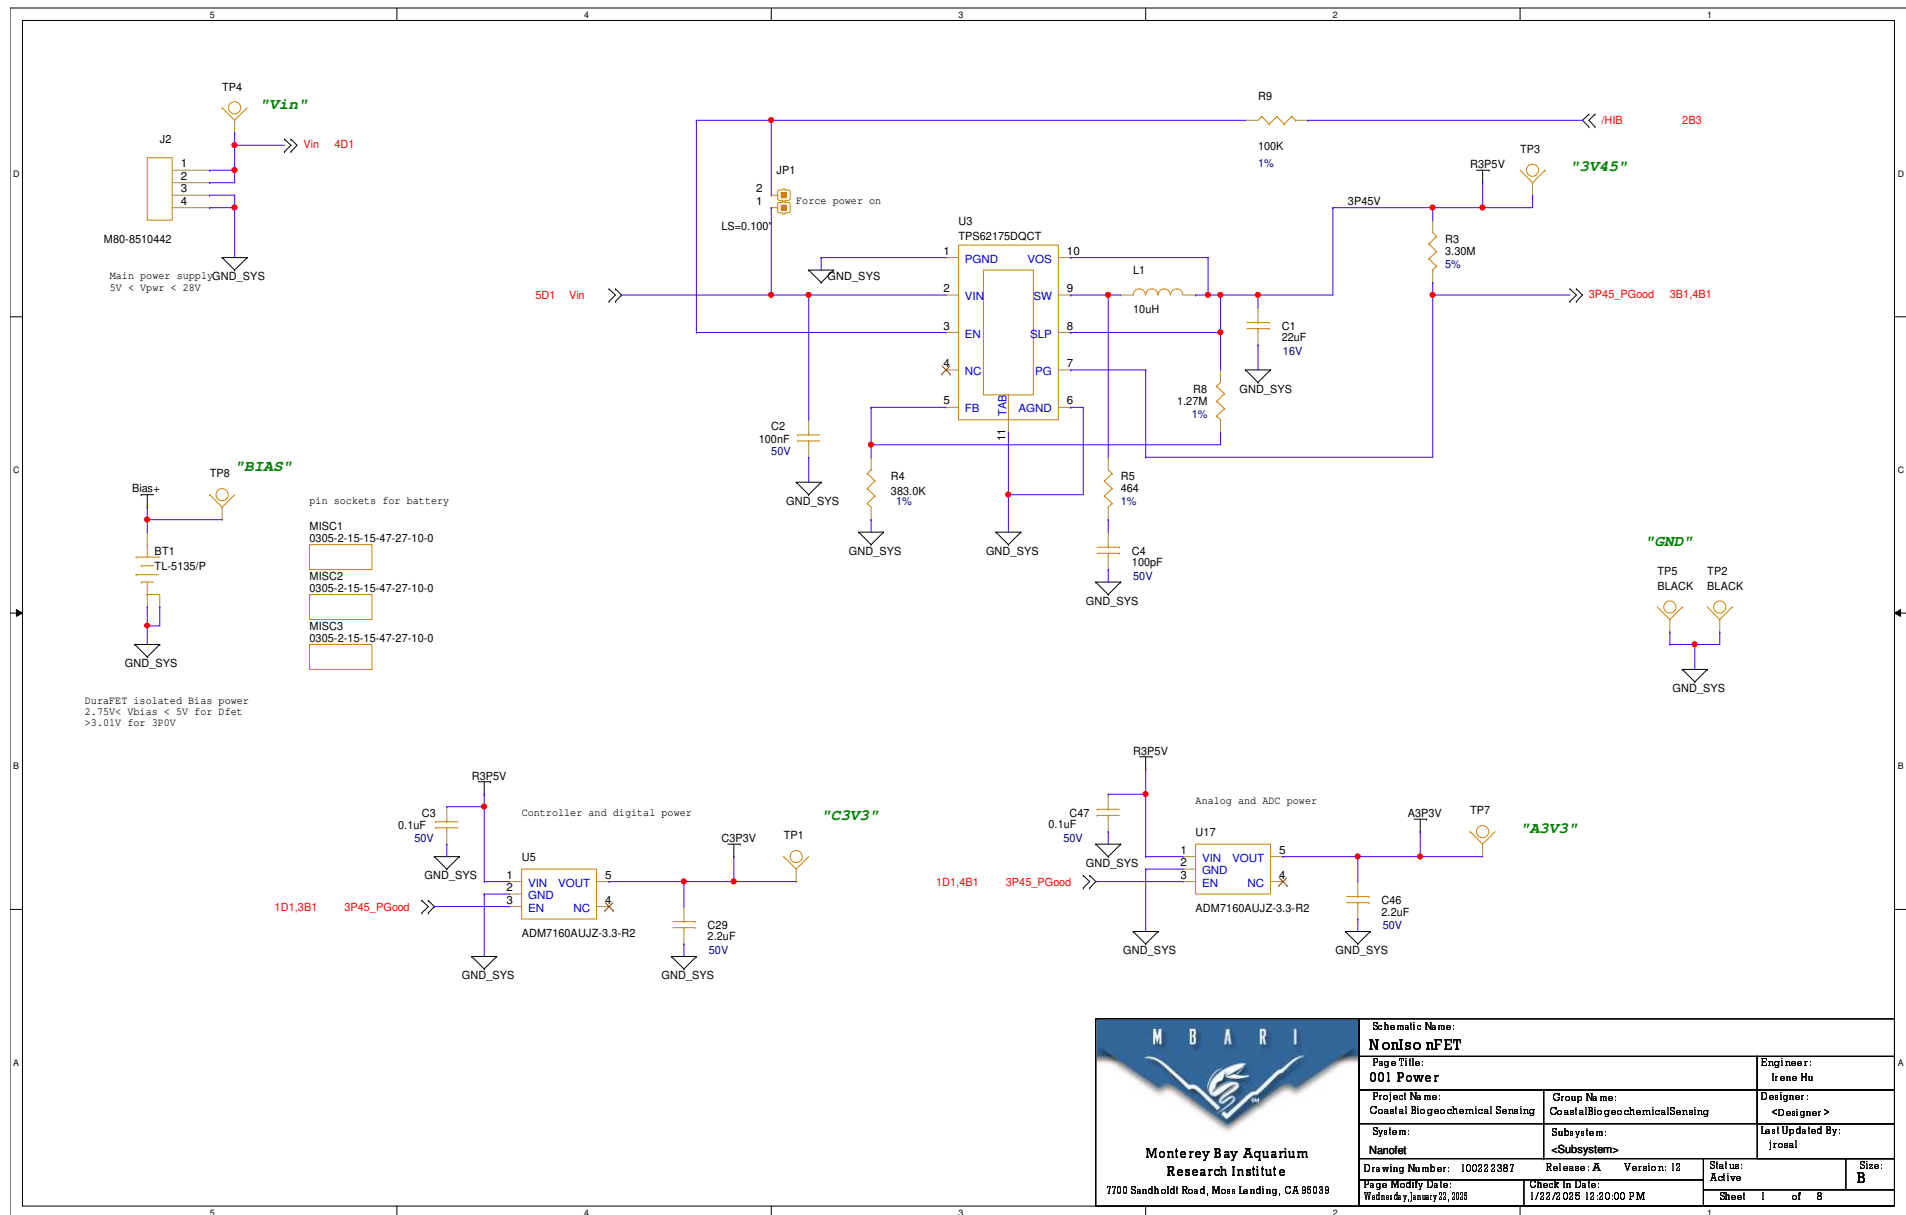


 Monterey Bay Aquarium Research Institute 7700 Sandholdt Road, Moss Landing, CA 95039		Schematic Name: Nanolso nFET		Engineer: Irene Hu
		Page Title: 001 Power		Designer: <Designer>
		Project Name: Coastal Biogeochemical Sensing	Group Name: Coastal Biogeochemical Sensing	Last Updated By: jrosal
		System: Nanolso	Subsystem: <Subsystem>	
Drawing Number: 100222387	Release: A	Version: 12	Status: Active	Size: B
Page Modify Date: Wednesday, January 23, 2025	Check in Date: 1/23/2025 12:20:00 PM		Sheet 1 of 8	

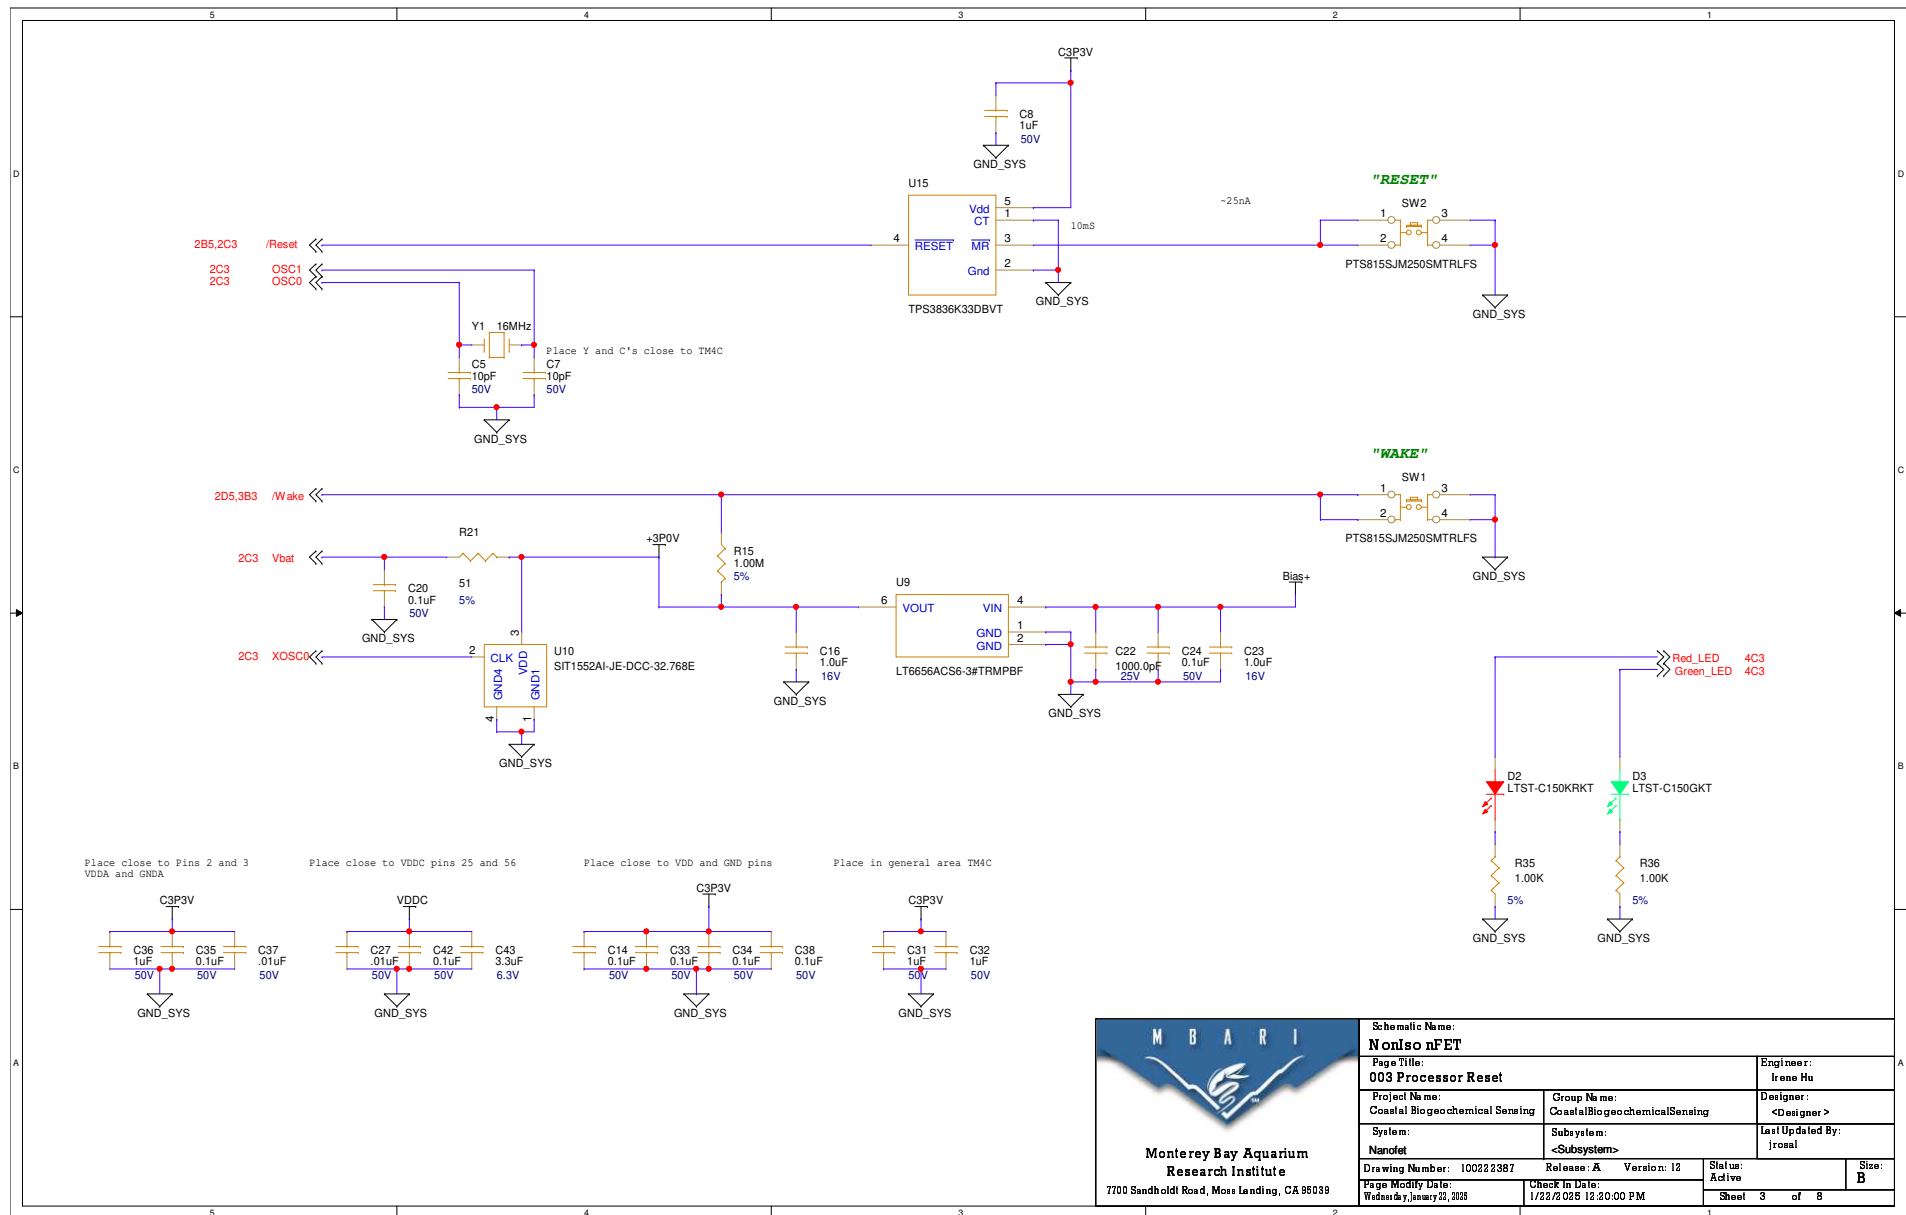


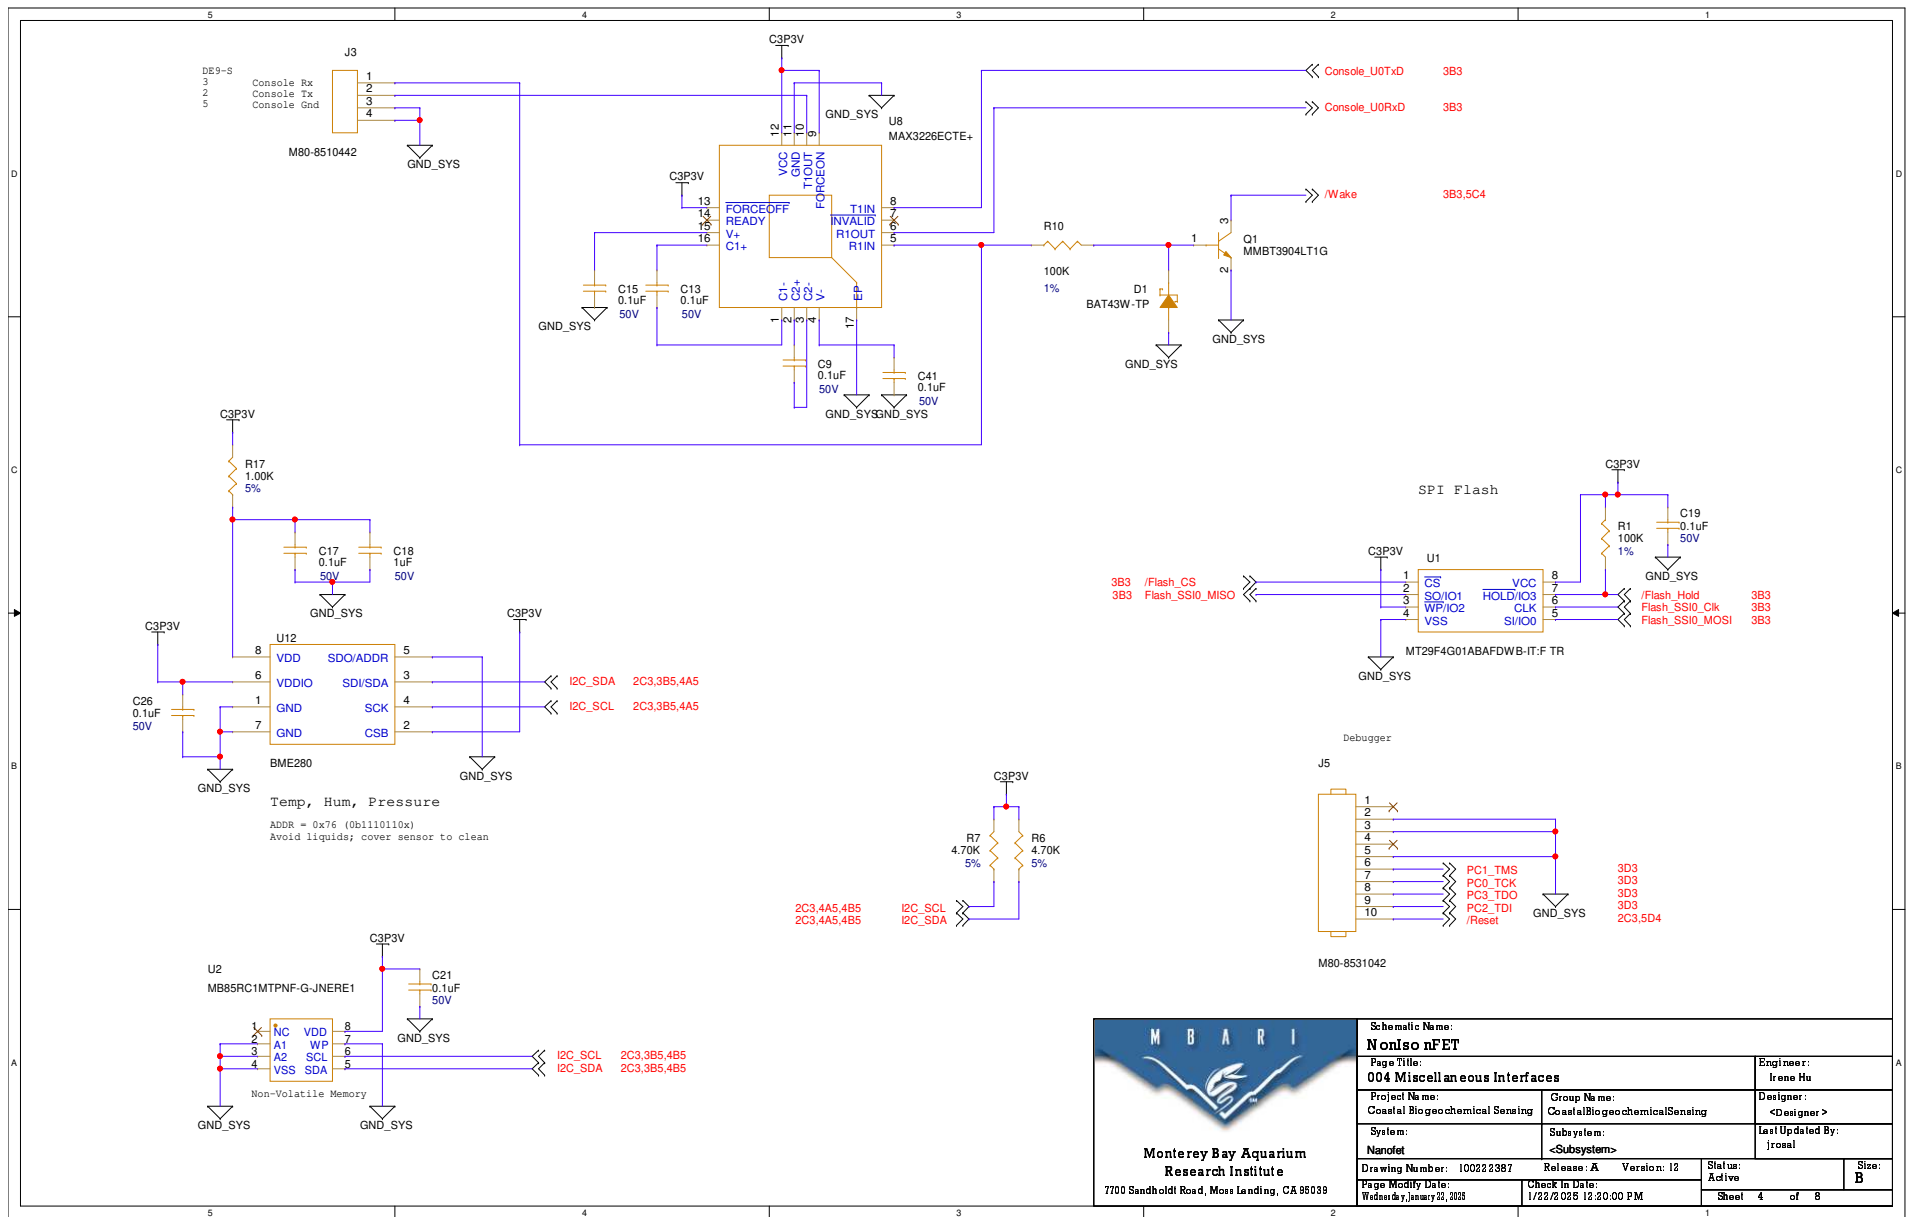


 Monterey Bay Aquarium Research Institute 7700 Sandholdt Road, Moss Landing, CA 95039		Schematic Name: Noniso nFET	
		Page Title: 004 Miscellaneous Interfaces	
		Project Name: Coastal Biogeochemical Sensing	Engineer: Irene Hu
		System: Nanofet	Designer: <Designer>
Subsystem: <Subsystem>		Last Updated By: jrosal	
Drawing Number: 100222387	Release: A	Version: 12	Status: Active
Page Modify Date: Wednesday, January 22, 2025	Check in Date: 1/22/2025 12:20:00 PM		Size: B
		Sheet 4 of 8	

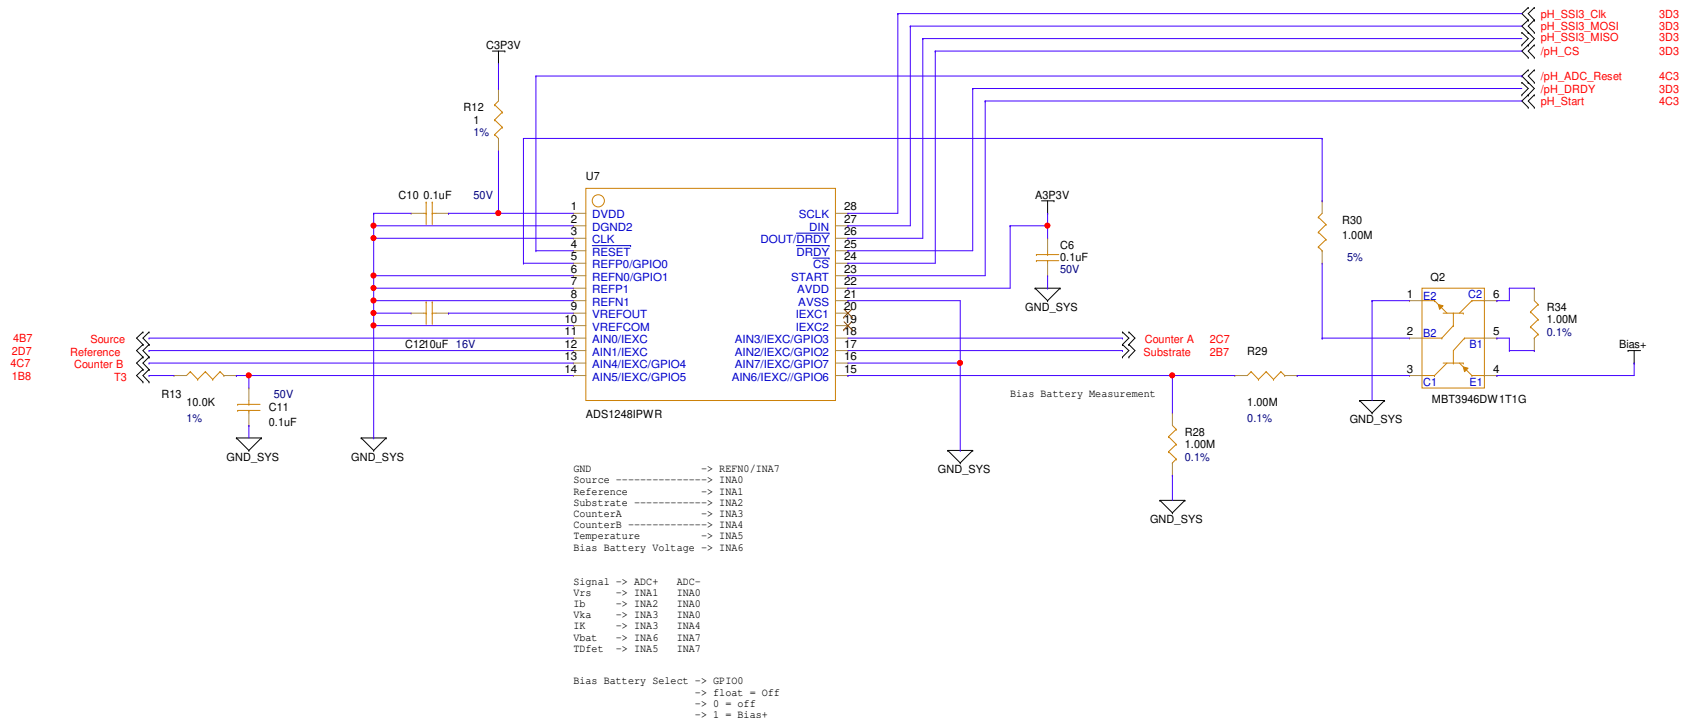

 Monterey Bay Aquarium Research Institute 7700 Sandholdt Road, Moss Landing, CA 95039		Schematic Name: Noniso nFET	
		Page Title: 005 pH ADC	Engineer: Irene Hu
Project Name: Coastal Biogeochemical Sensing		Group Name: CoastalBiogeochemicalSensing	Designer: <Designer>
System: Nanofet		Subsystem: <Subsystem>	Last Updated By: jrosal
Drawing Number: 100222387	Release: A	Version: 12	Status: Active
Page Modify Date: Wednesday, January 22, 2025	Check in Date: 1/22/2025 12:20:00 PM		Size: B
		Sheet	6 of 8

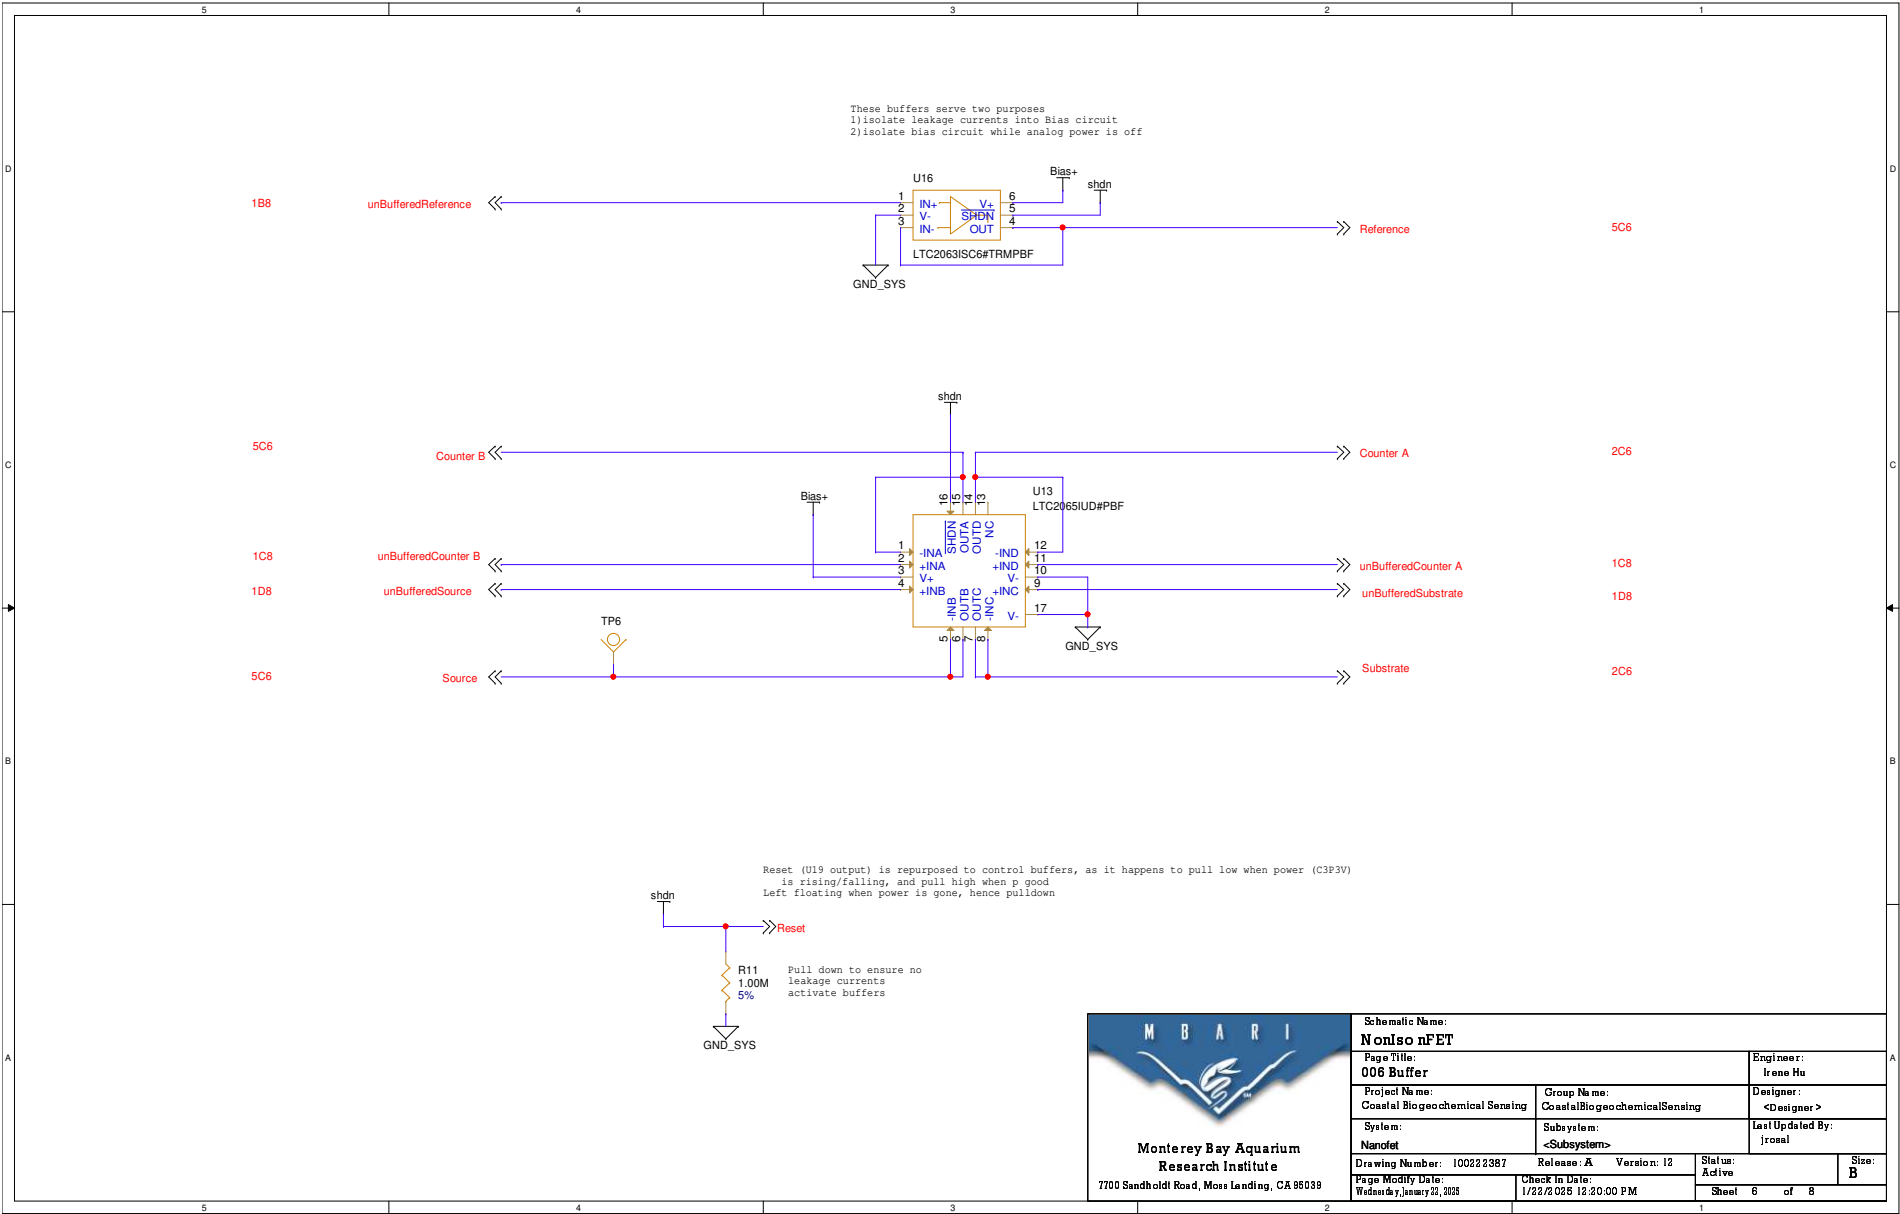

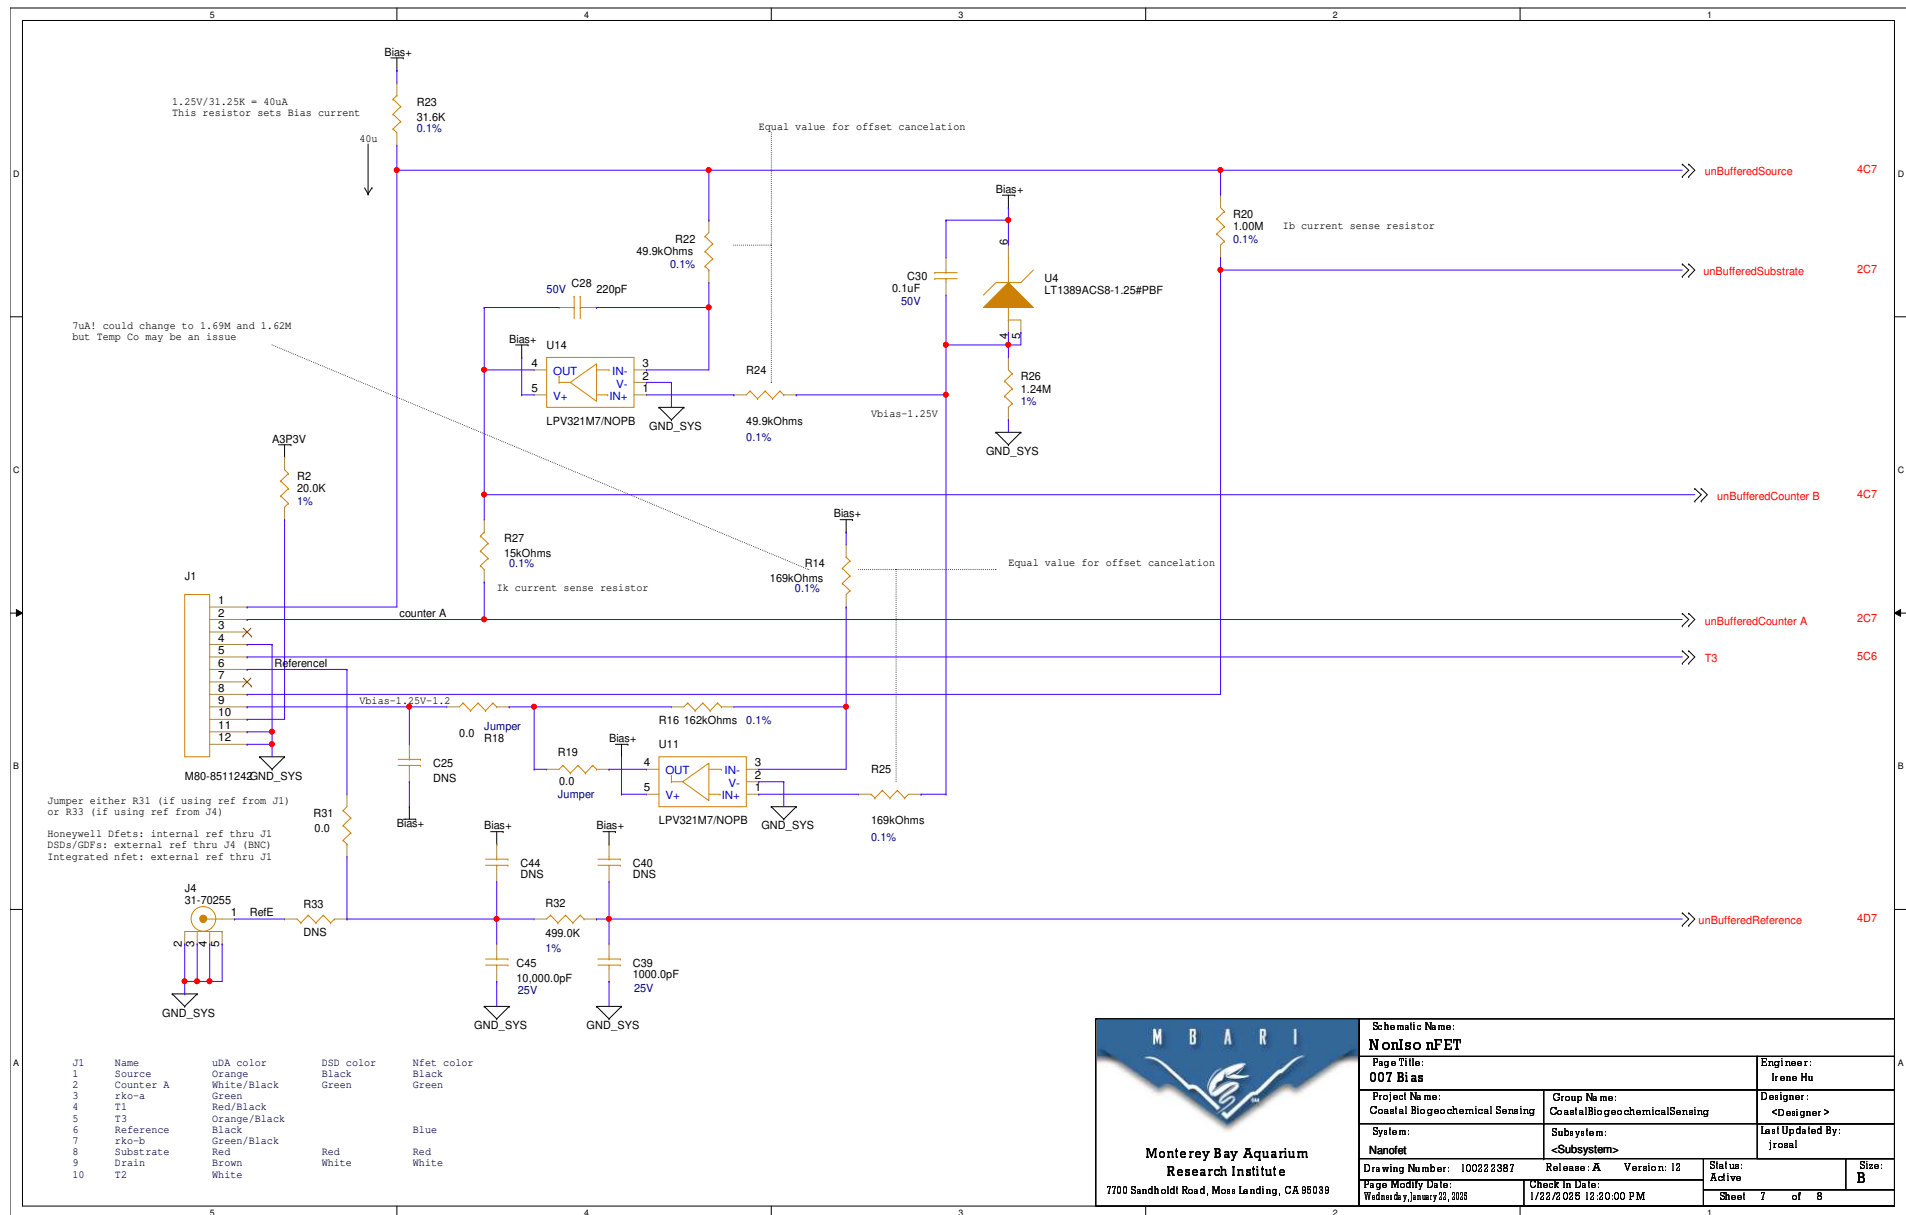

5	4	3	2	1																								
Changes from Nanofet B-1 Remove isolation - use mFET's regulator Rename some nets																												
5	4	3	2	1																								
 Monterey Bay Aquarium Research Institute 7700 Sandholdt Road, Moss Landing, CA 95039 <table><tr><td colspan="4">Schematic Name: Noniso mFET</td></tr><tr><td colspan="2">Page Title: 008 Notes</td><td colspan="2">Engineer: Irene Hu</td></tr><tr><td>Project Name: Coastal Biogeochemical Sensing</td><td colspan="2">Group Name: CoastalBiogeochemicalSensing</td><td>Designer: <Designer ></td></tr><tr><td>System: Nanofet</td><td colspan="2">Subsystem: <Subsystem></td><td>Last Updated By: jrosal</td></tr><tr><td>Drawing Number: 100222387</td><td>Release: A</td><td>Version: 12</td><td>Status: Active</td></tr><tr><td>Page Modify Date: Wednesday, January 22, 2025</td><td colspan="2">Check in Date: 1/22/2025 12:20:00 PM</td><td>Sheet 8 of 8</td></tr></table>					Schematic Name: Noniso mFET				Page Title: 008 Notes		Engineer: Irene Hu		Project Name: Coastal Biogeochemical Sensing	Group Name: CoastalBiogeochemicalSensing		Designer: <Designer >	System: Nanofet	Subsystem: <Subsystem>		Last Updated By: jrosal	Drawing Number: 100222387	Release: A	Version: 12	Status: Active	Page Modify Date: Wednesday, January 22, 2025	Check in Date: 1/22/2025 12:20:00 PM		Sheet 8 of 8
Schematic Name: Noniso mFET																												
Page Title: 008 Notes		Engineer: Irene Hu																										
Project Name: Coastal Biogeochemical Sensing	Group Name: CoastalBiogeochemicalSensing		Designer: <Designer >																									
System: Nanofet	Subsystem: <Subsystem>		Last Updated By: jrosal																									
Drawing Number: 100222387	Release: A	Version: 12	Status: Active																									
Page Modify Date: Wednesday, January 22, 2025	Check in Date: 1/22/2025 12:20:00 PM		Sheet 8 of 8																									
5	4	3	2	1																								