


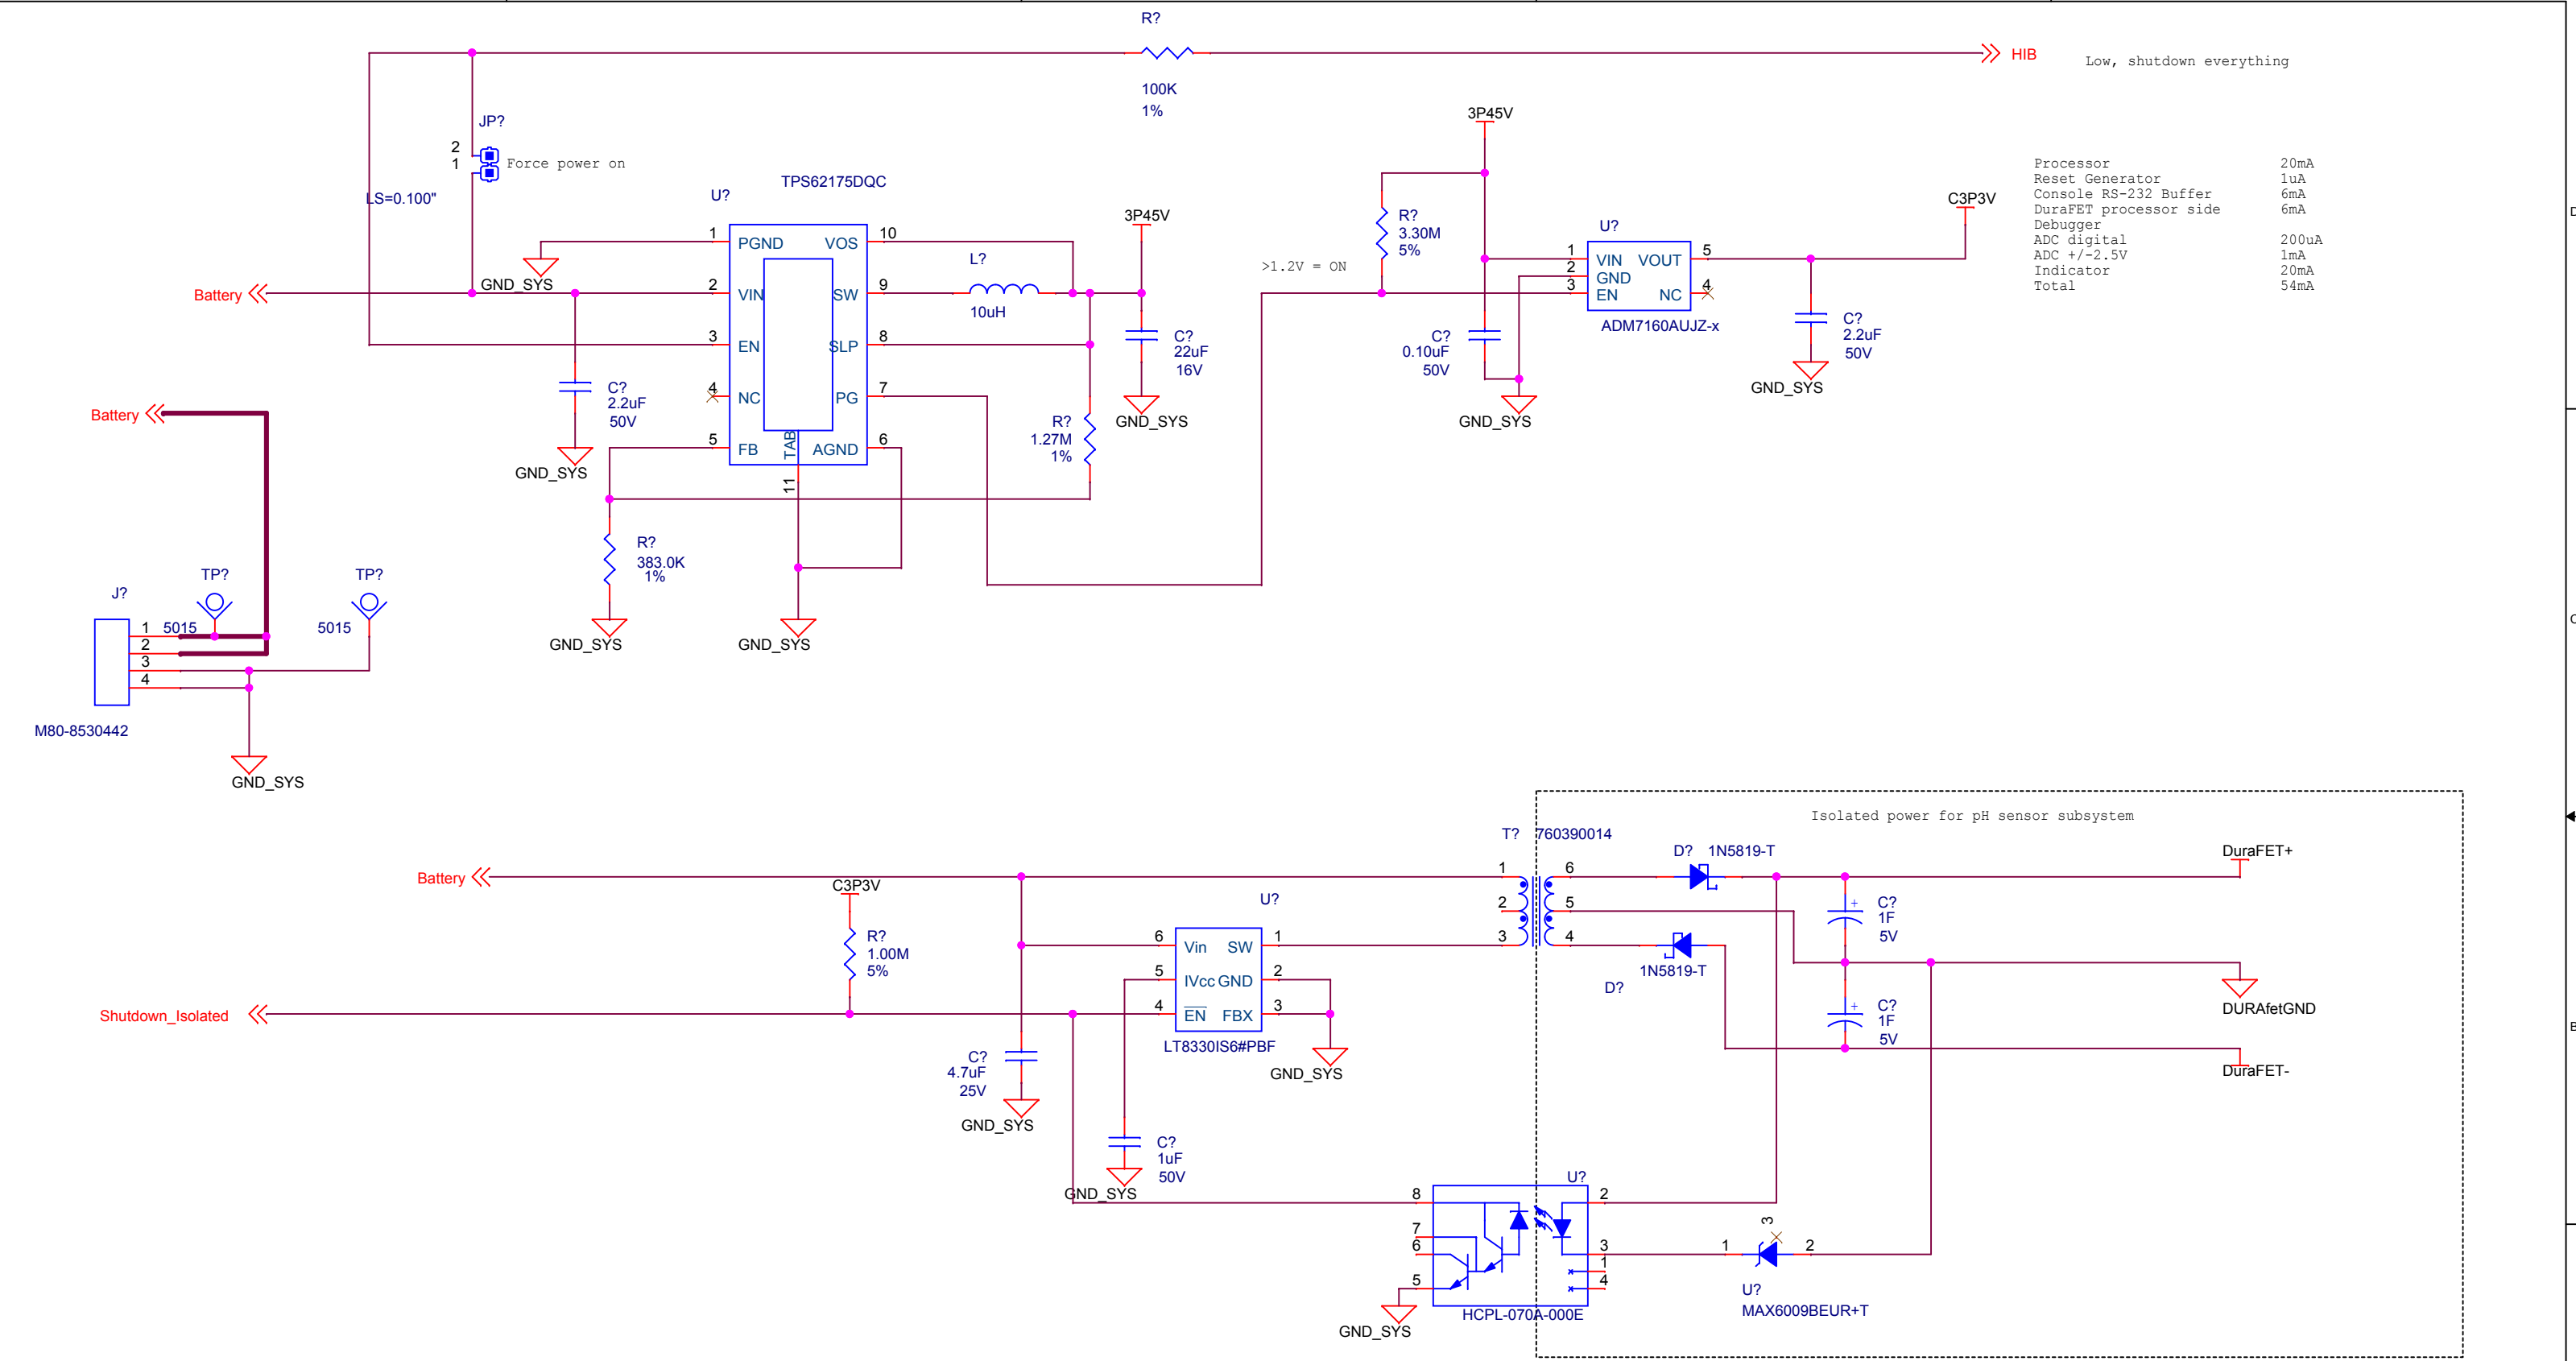

Processor	20mA
Reset Generator	1uA
Console RS-232 Buffer	6mA
DuraFET processor side	6mA
Debugger	
ADC digital	200uA
ADC +/-2.5V	1mA
Indicator	20mA
Total	54mA

MONTEREY BAY AQUARIUM RESEARCH INSTITUTE

7700 SANDHOLDT ROAD


MOSS LANDING, CA 95039





(831) 775-1700 www.mbari.org






Copyright MBARI 2000

Title Glider - Power		Number <Doc>	
Size B	Engineer SJensen	Path /	Filename glider.opj
Date: Monday, November 13, 2017		Sheet 1 of 6	Rev A



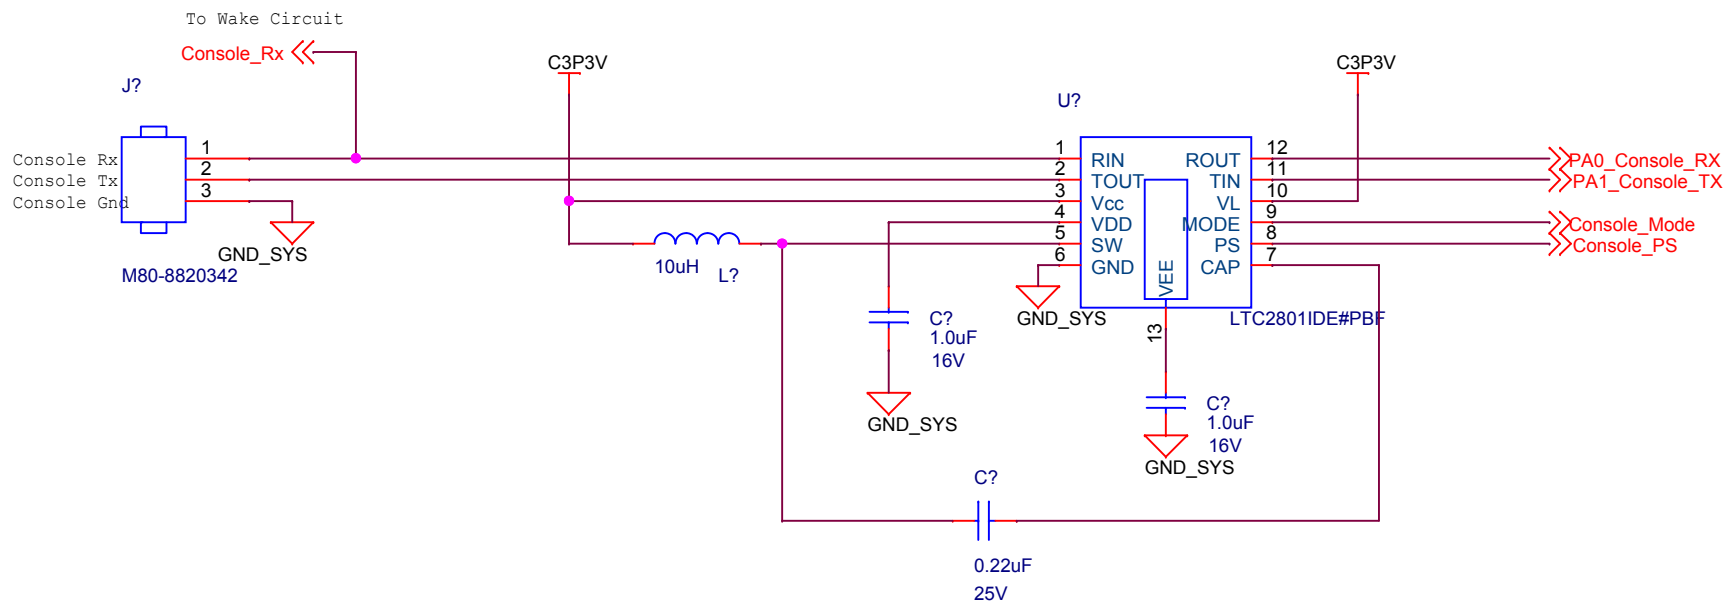

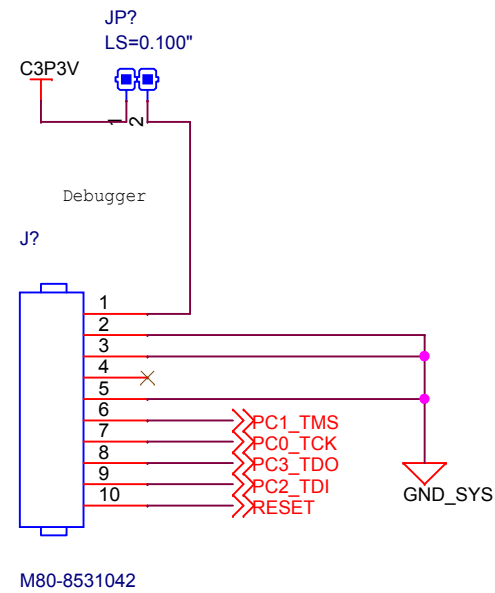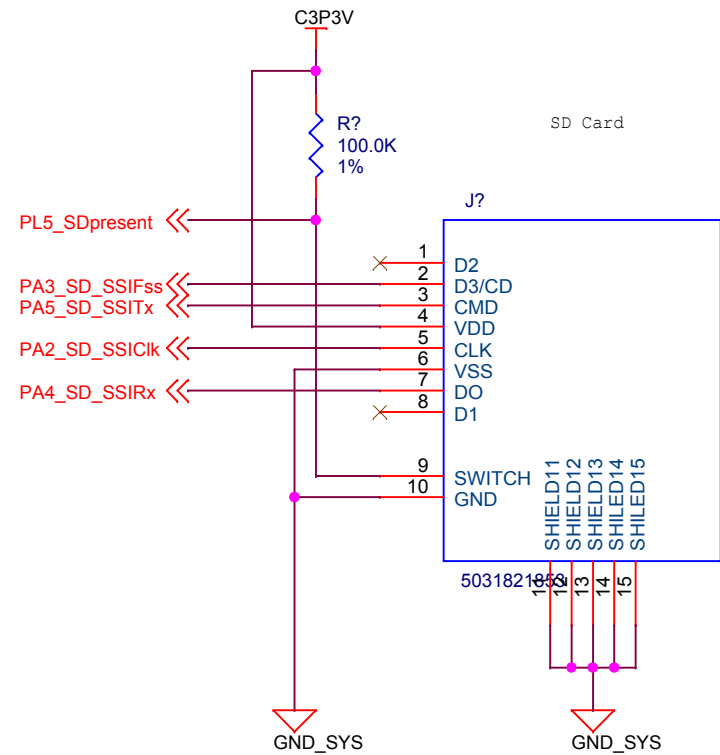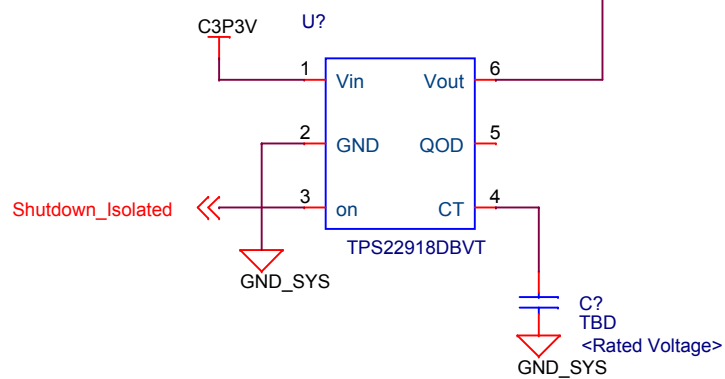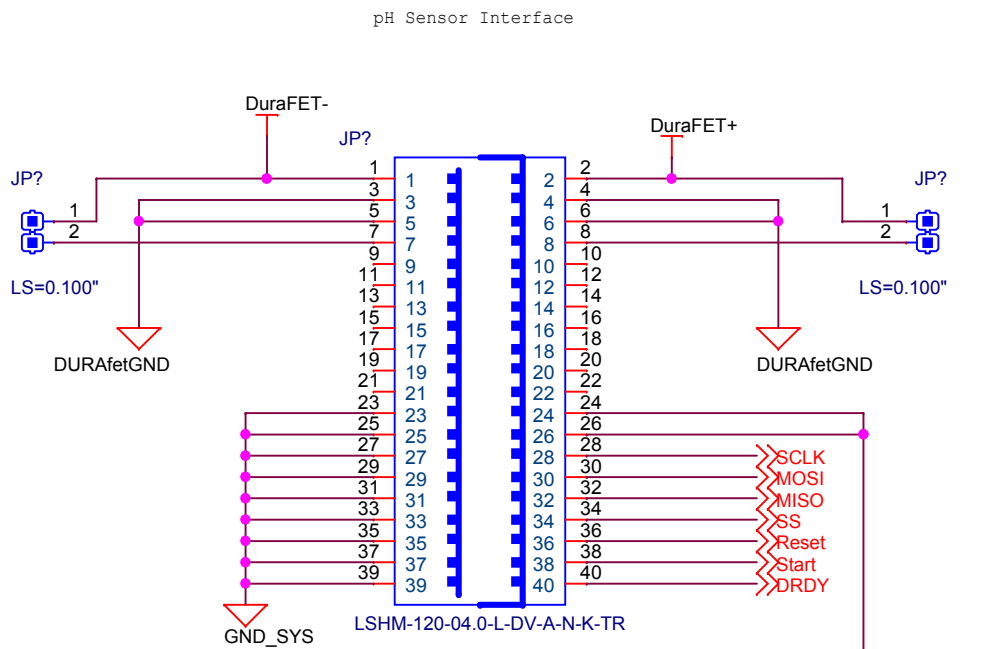

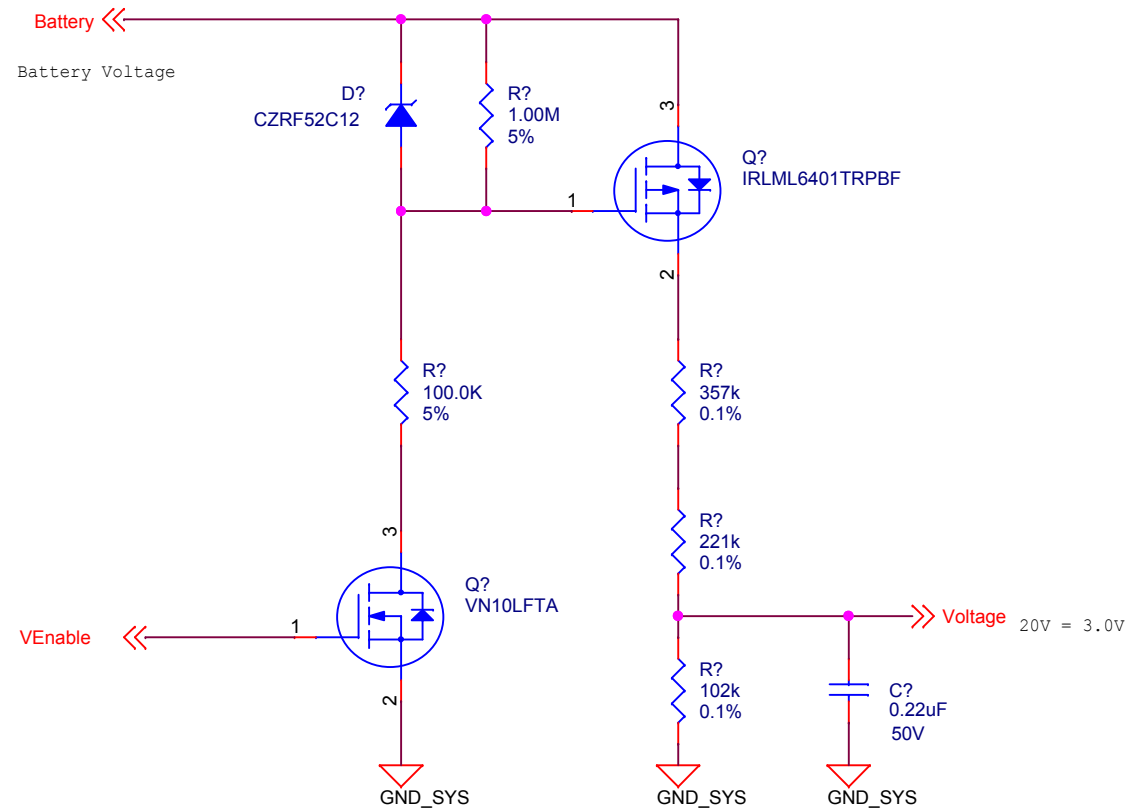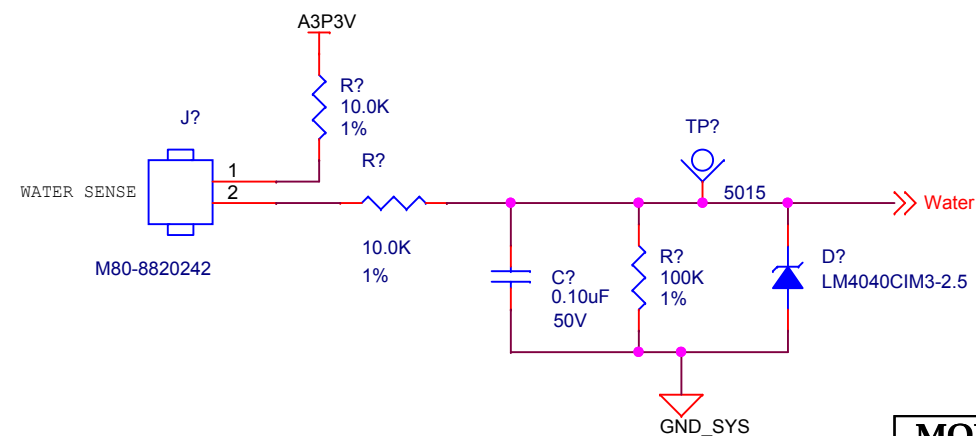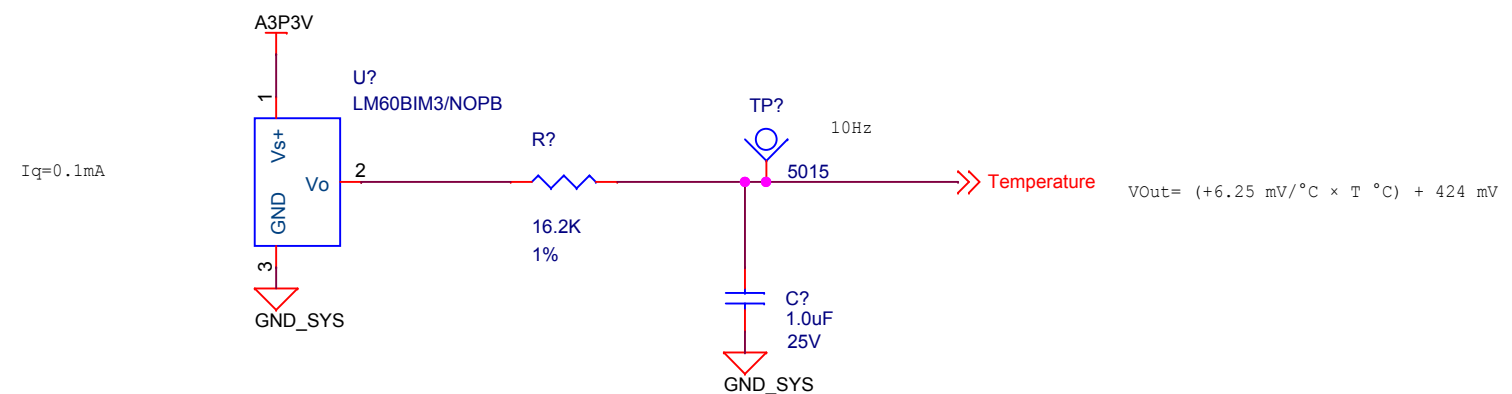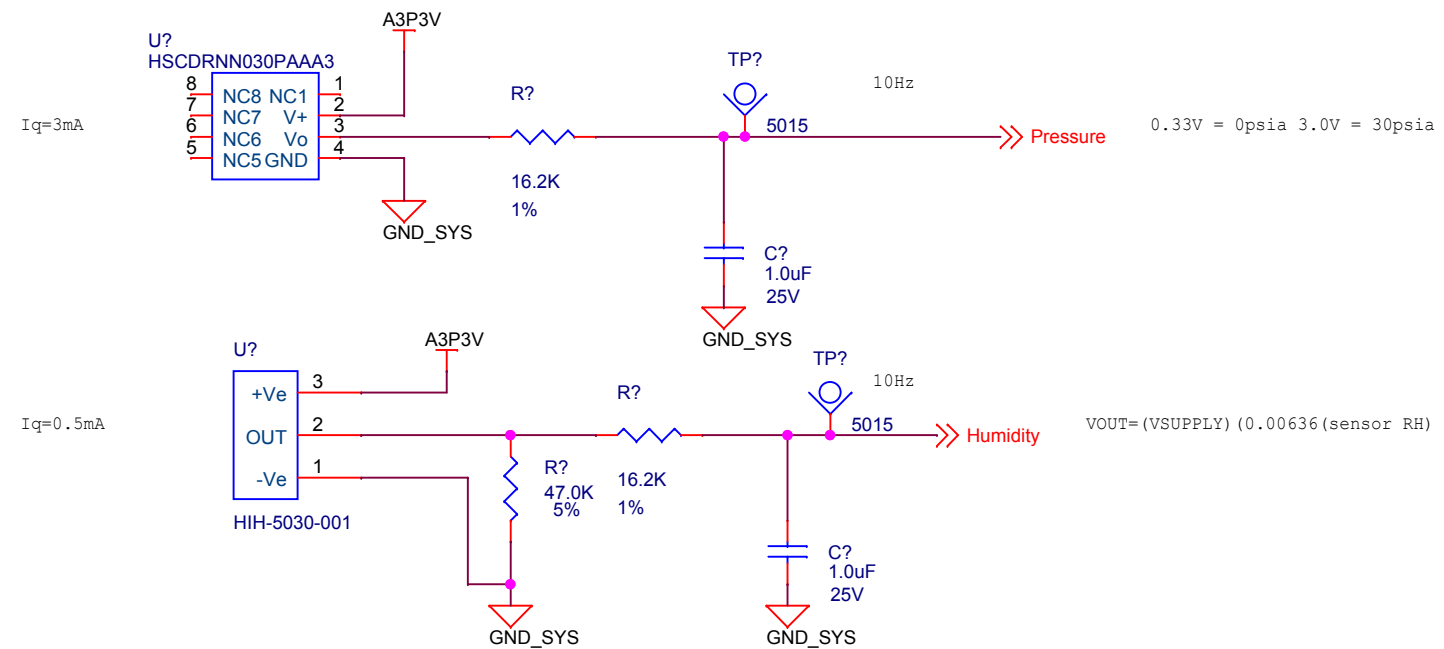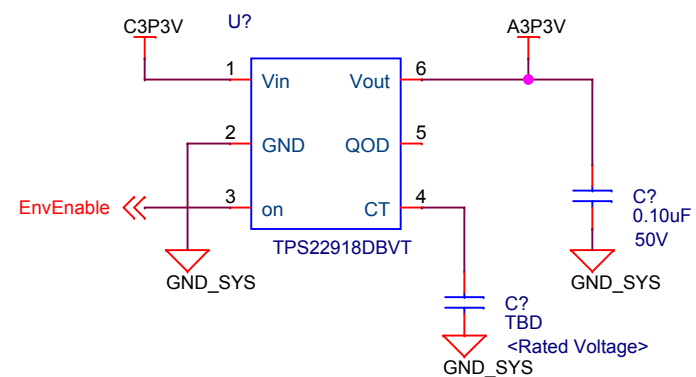

MONTEREY BAY AQUARIUM RESEARCH INSTITUTE
7700 SANDHOLDT ROAD
MOSS LANDING, CA 95039
(831) 775-1700 www.mbari.org

Copyright MBARI 2000

Title Glider - Environmental				Number <Doc>	
Size B	Engineer SJensen	Path /		Filename glider.opj	Rev
	Date: Monday, November 13, 2017	Sheet 6	of 6	A	