




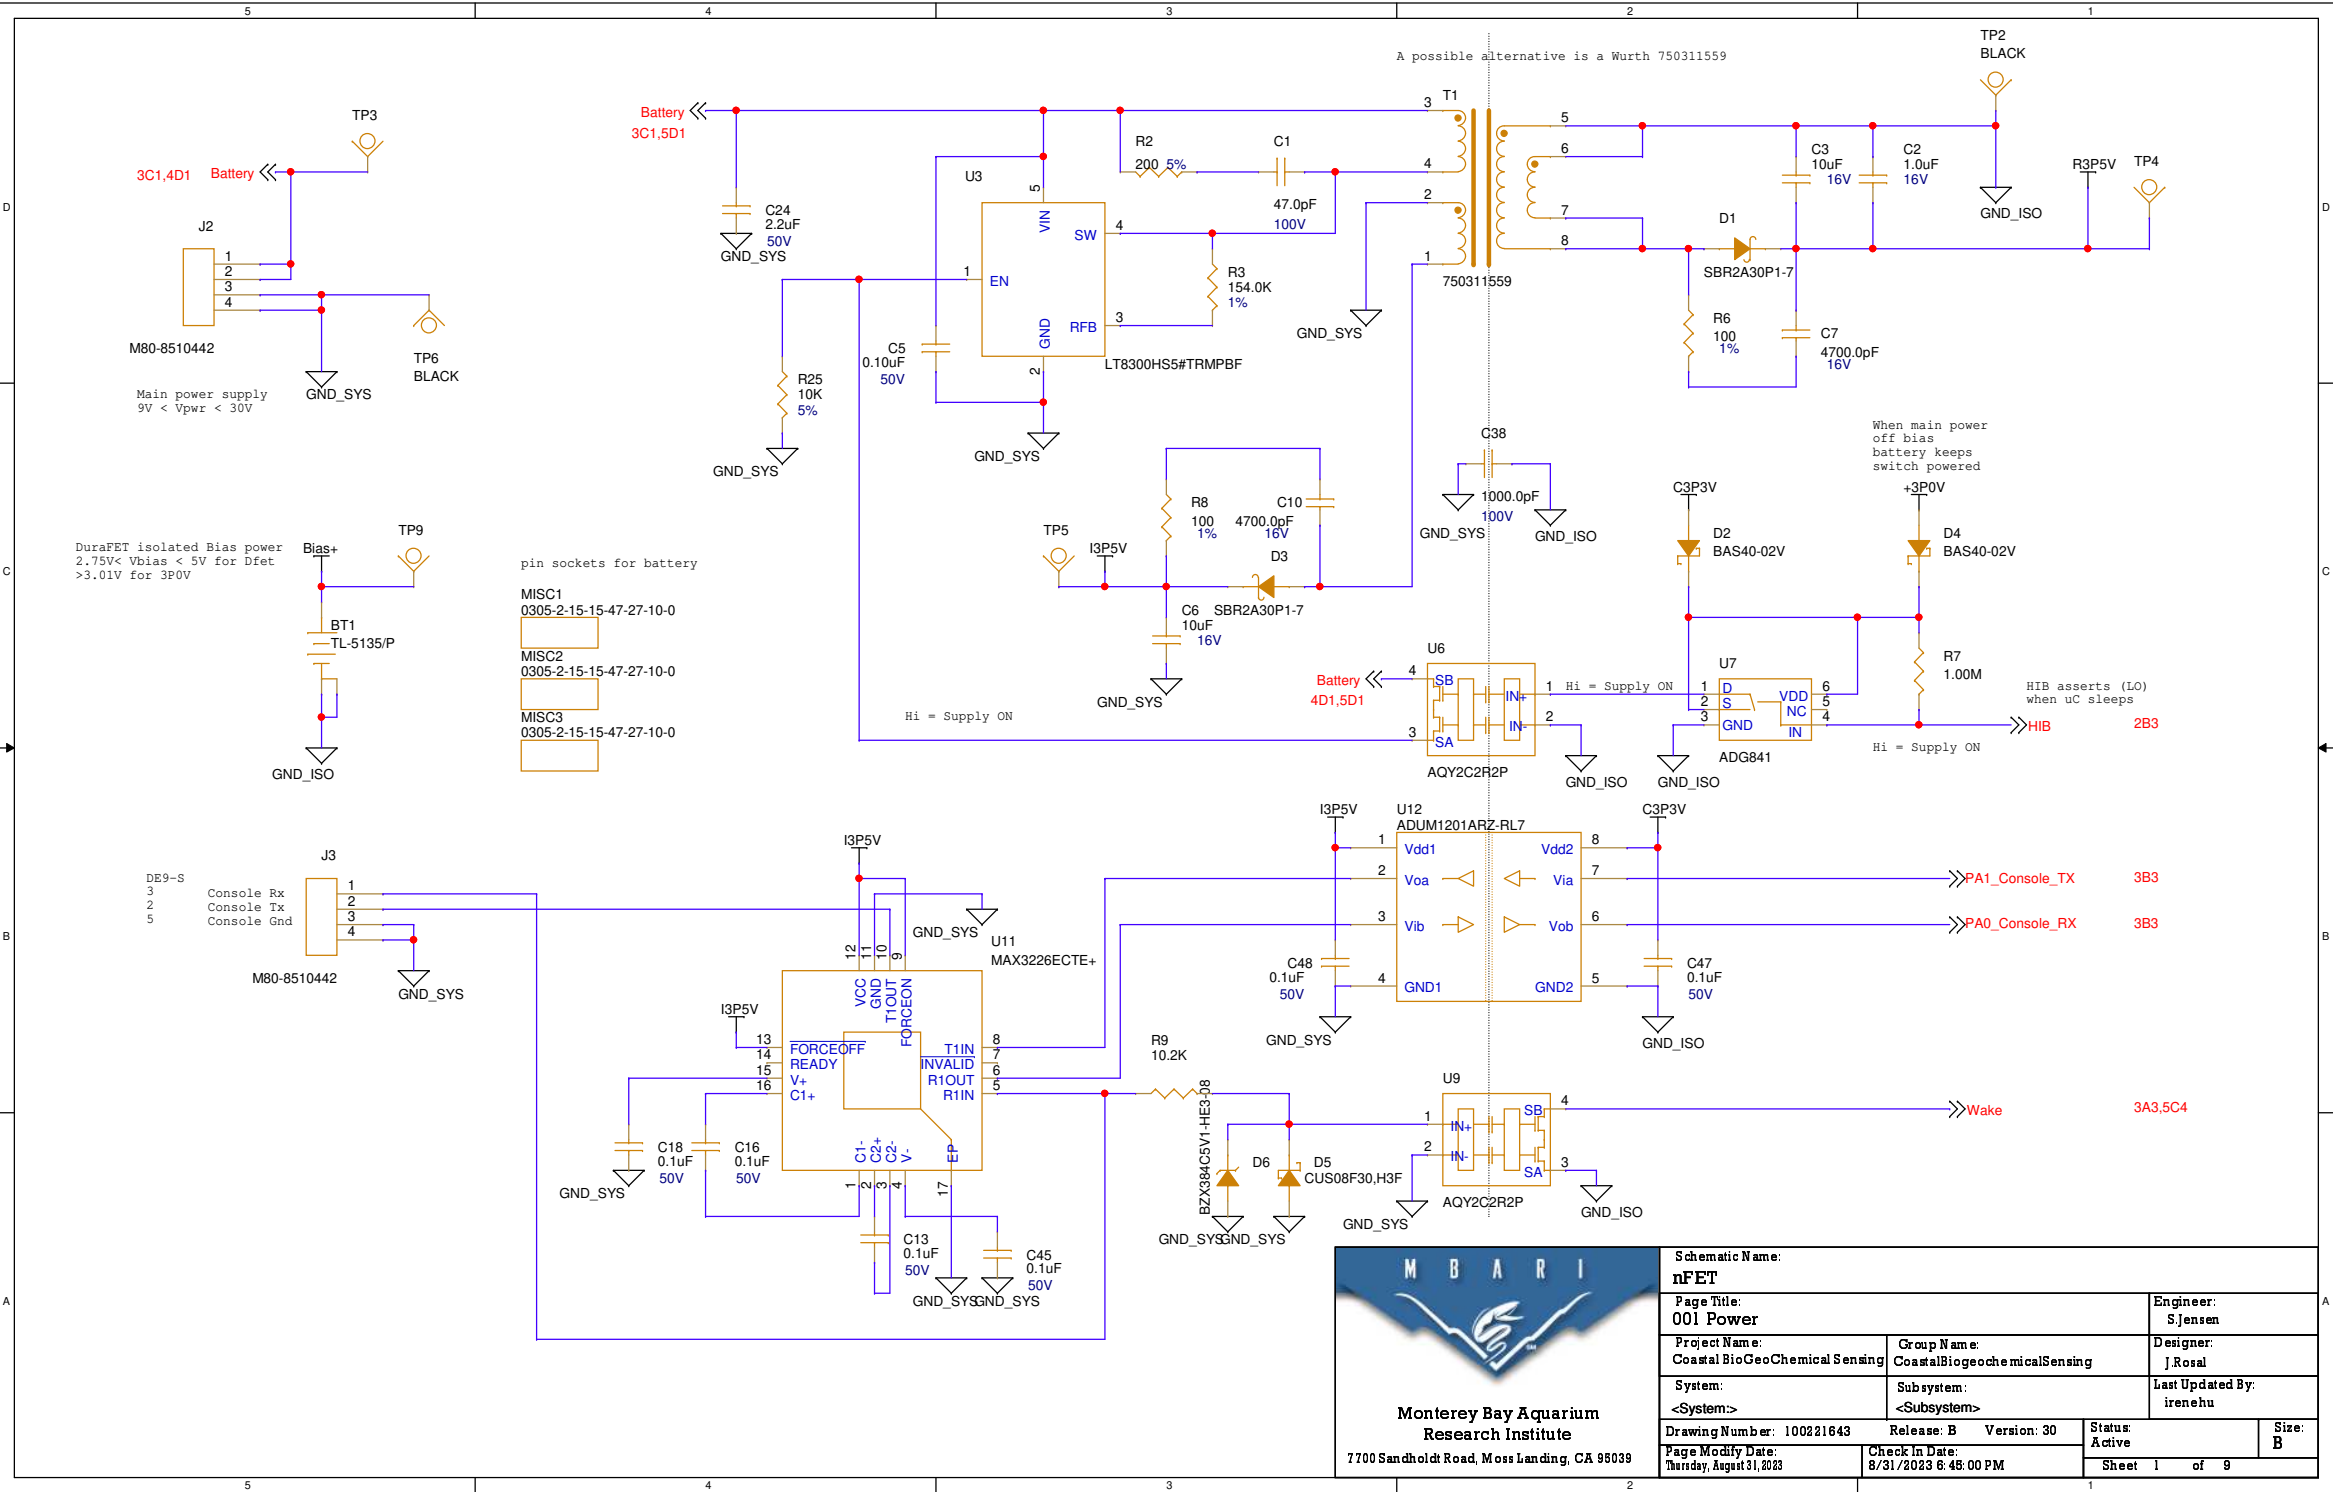

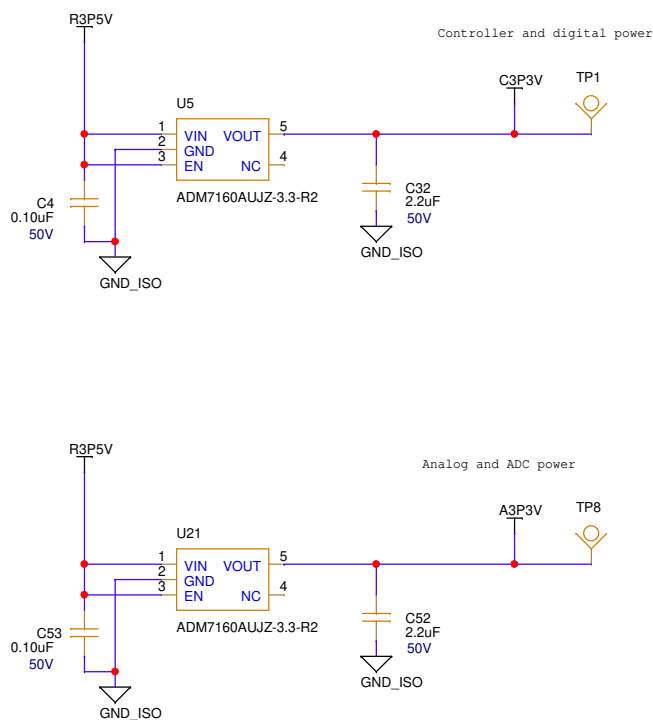

 Monterey Bay Aquarium Research Institute 7700 Sandholdt Road, Moss Landing, CA 95039		Schematic Name: nFET			
		Page Title: 002 Voltage Regulators			Engineer: S.Jensen
		Project Name: Coastal BioGeoChemical Sensing	Group Name: CoastalBiogeochemicalSensing	Designer: J.Rosal	
		System: <System>	Subsystem: <Subsystem>	Last Updated By: irenehu	
		Drawing Number: 100221643	Release: B	Version: 30	Status: Active
Page Modify Date: Thursday, August 31, 2023		Check In Date: 8/31/2023 6:46:00 PM		Sheet 2 of 9	
				Size: B	




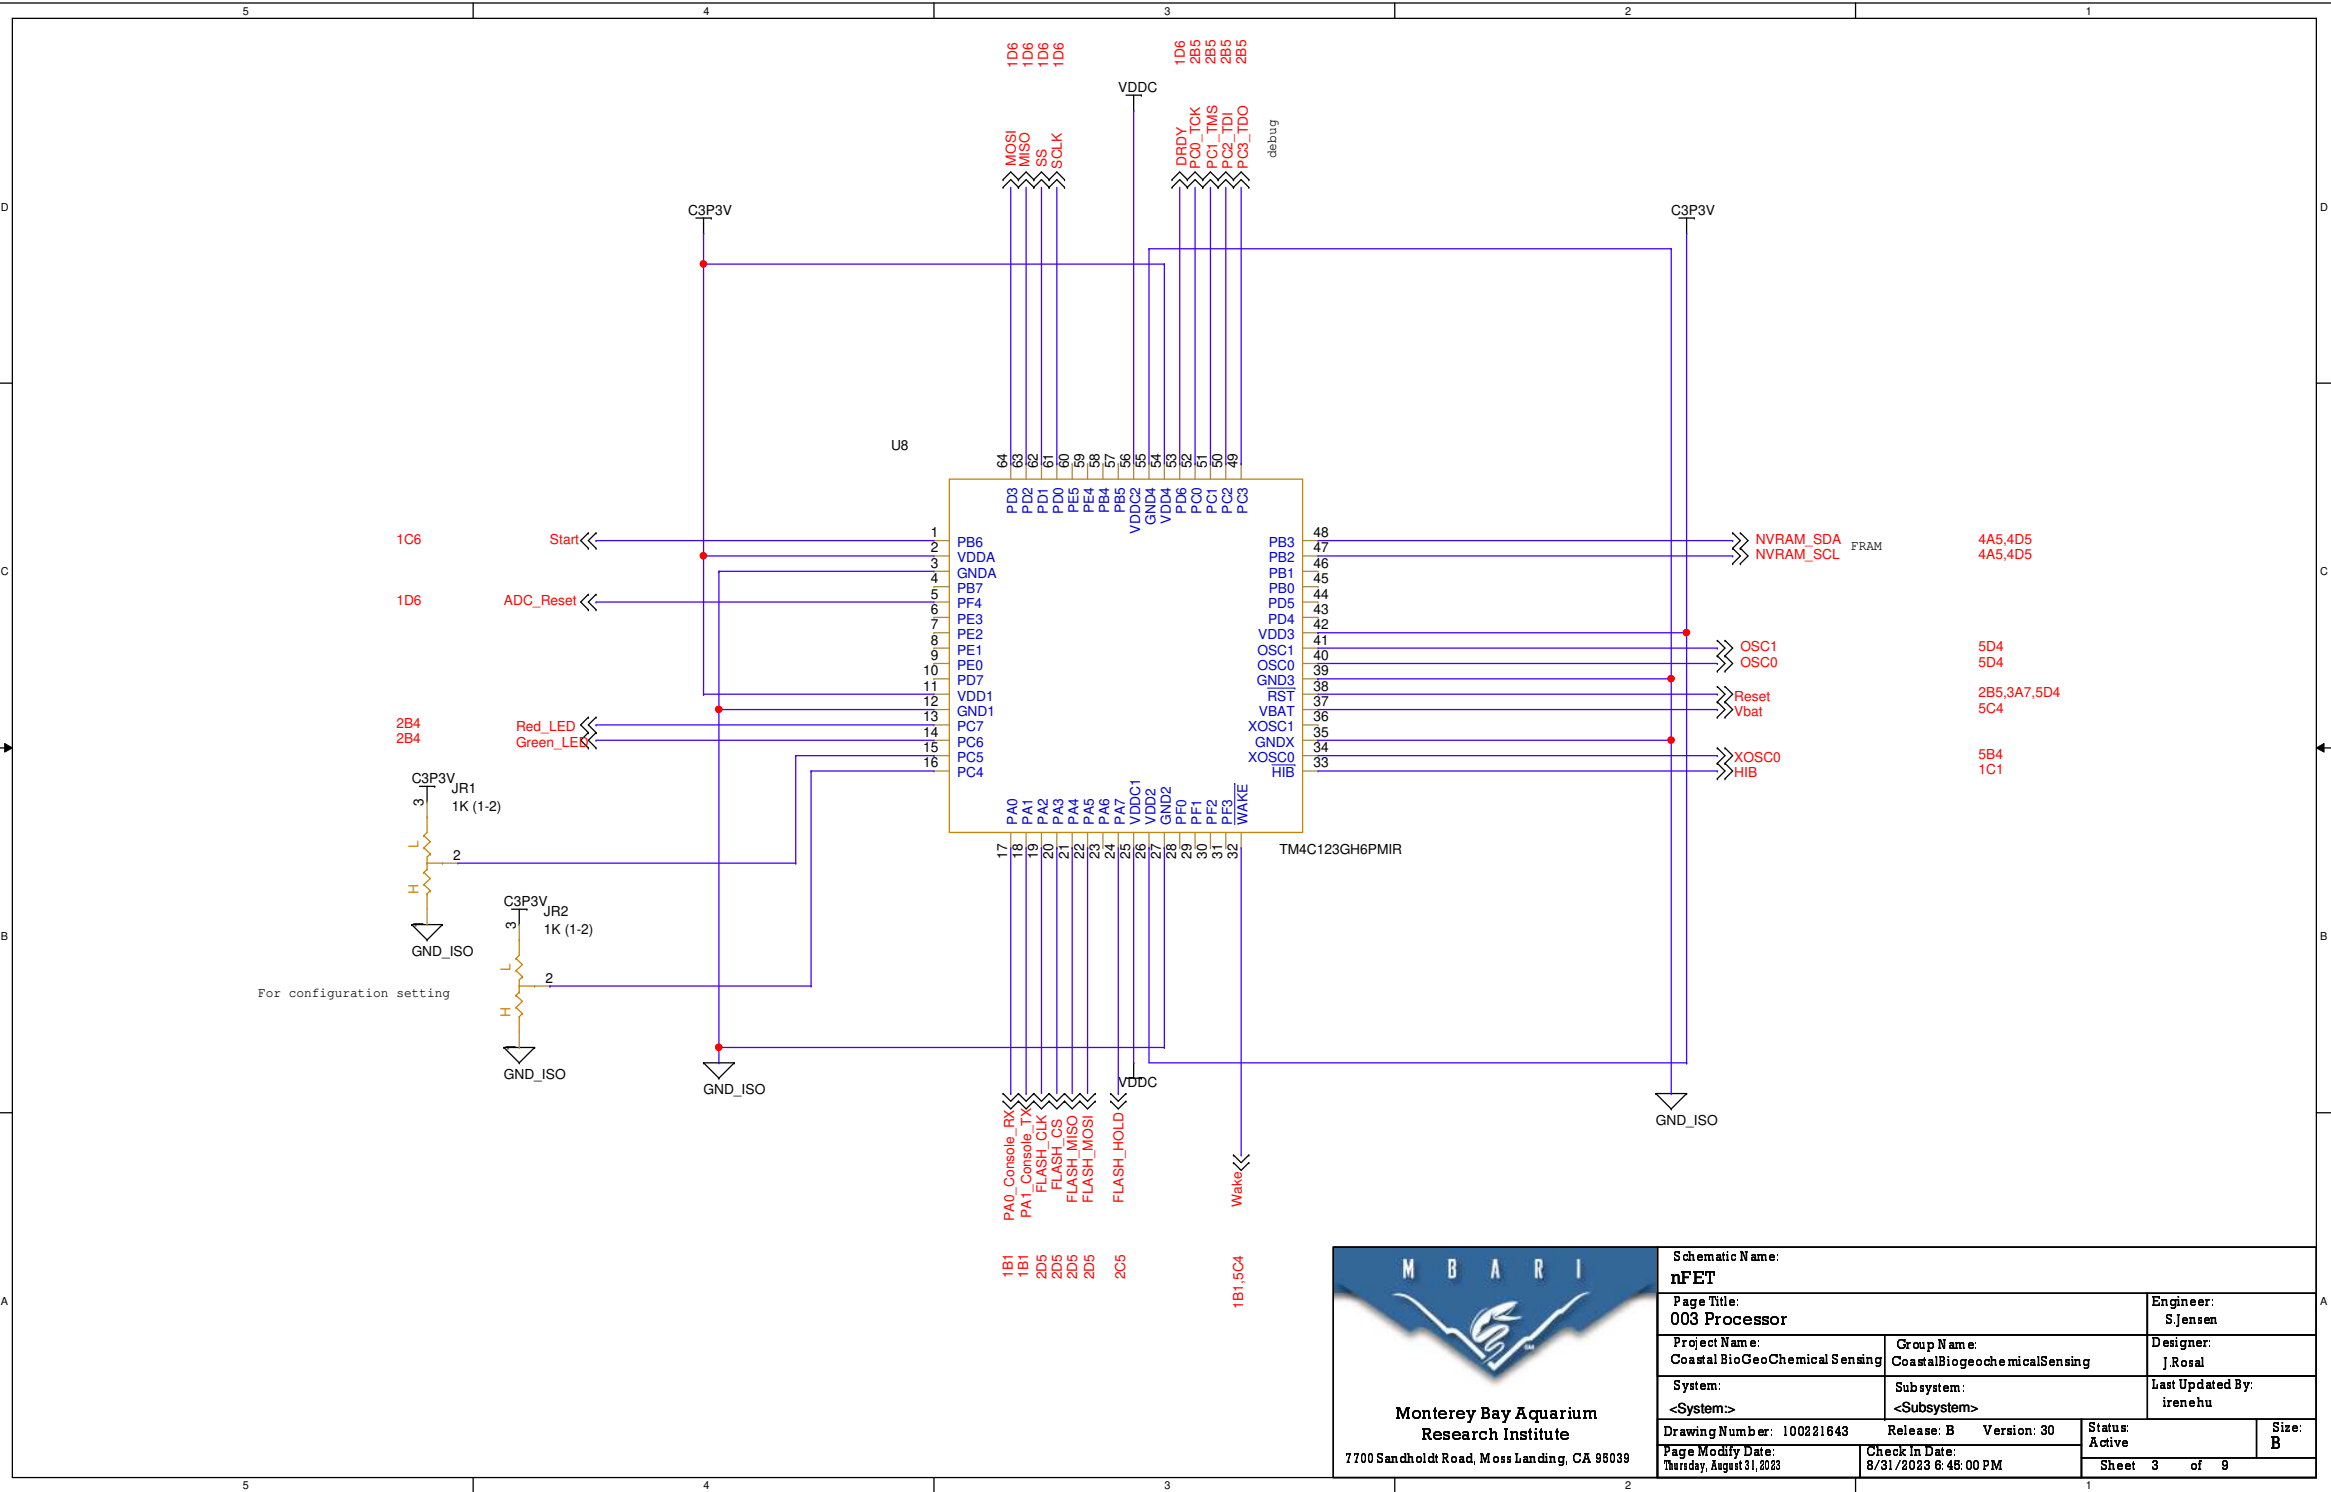

**Monterey Bay Aquarium
Research Institute**


7700 Sandholdt Road, Moss Landing, CA 95039


Schematic Name: nFET			
Page Title: 003 Processor		Engineer: S.Jensen	
Project Name: Coastal BioGeoChemical Sensing	Group Name: CoastalBiogeochemicalSensing	Designer: J.Rosal	
System: <System>	Subsystem: <Subsystem>	Last Updated By: irenehu	
Drawing Number: 100221643	Release: B	Version: 30	Status: Active
Page Modify Date: Thursday, August 31, 2023	Check In Date: 8/31/2023 6:46:00 PM	Sheet 3 of 9	
			Size: B

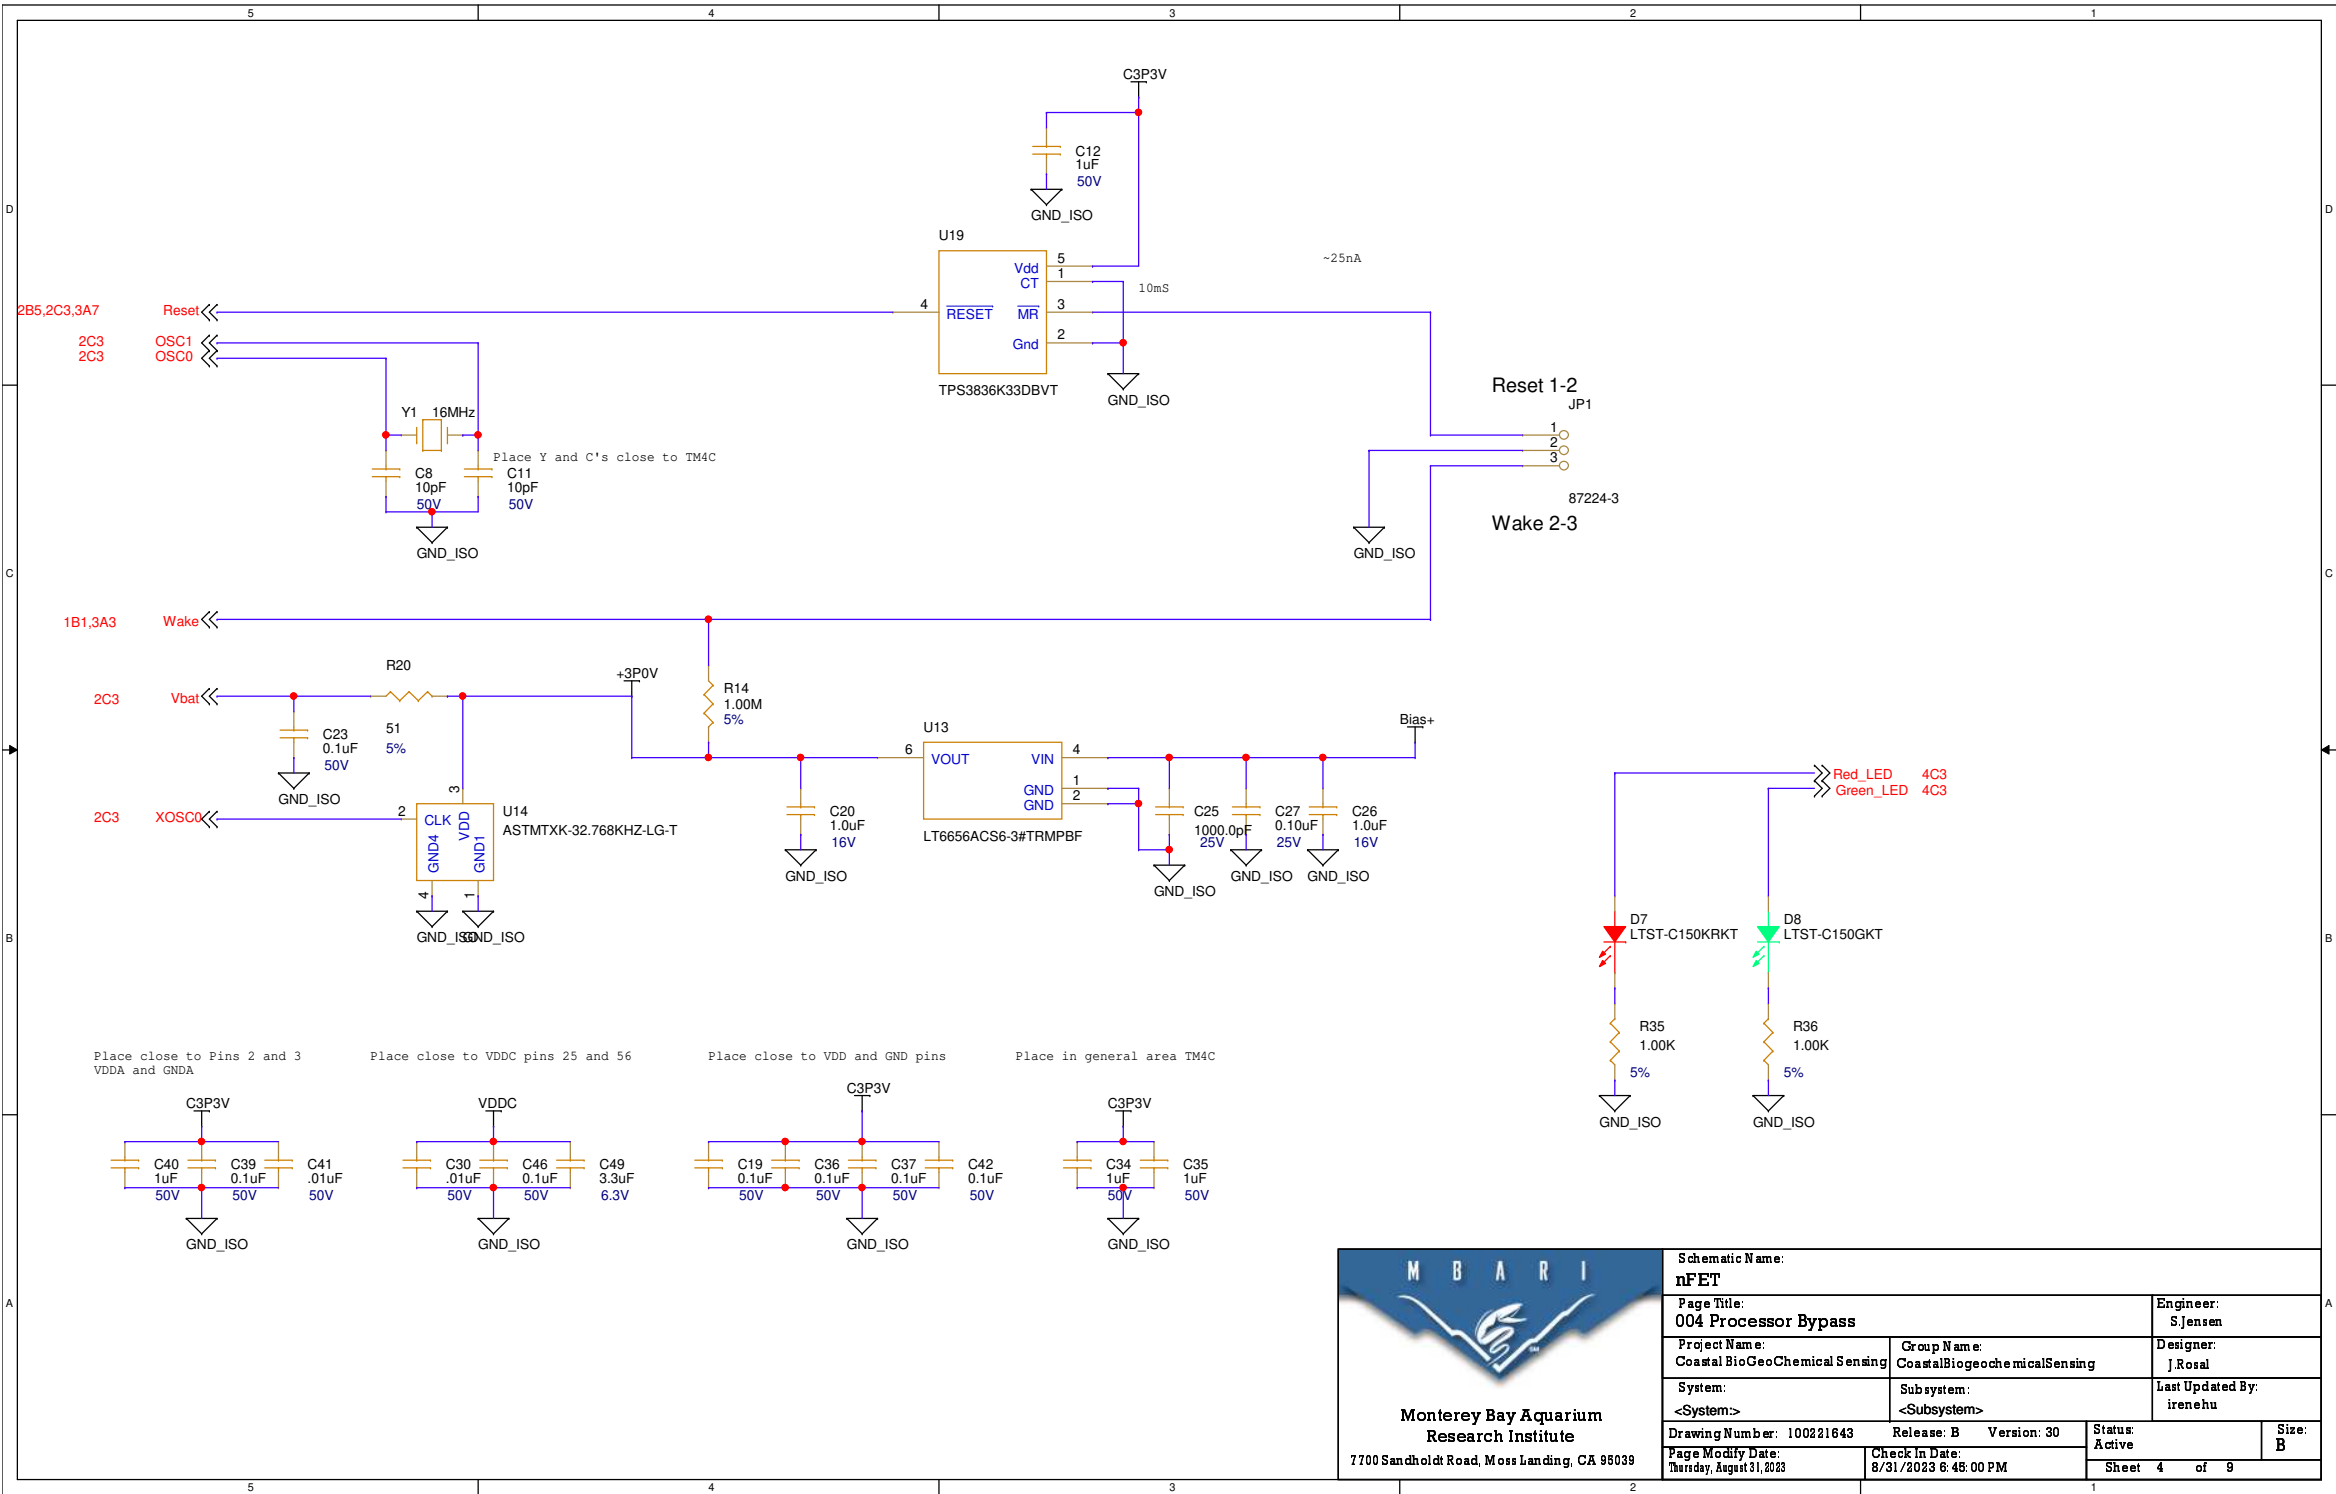


Monterey Bay Aquarium
Research Institute
7700 Sandholdt Road, Moss Landing, CA 95039

Schematic Name: nFET			
Page Title: 004 Processor Bypass			Engineer: S.Jensen
Project Name: Coastal BioGeoChemical Sensing	Group Name: CoastalBiogeochemicalSensing	Designer: J.Rosal	
System: <System>	Subsystem: <Subsystem>	Last Updated By: irenehu	
Drawing Number: 100221643	Release: B	Version: 30	Status: Active
Page Modify Date: Thursday, August 31, 2023	Check In Date: 8/31/2023 6:46:00 PM	Sheet 4 of 9	
Size: B			

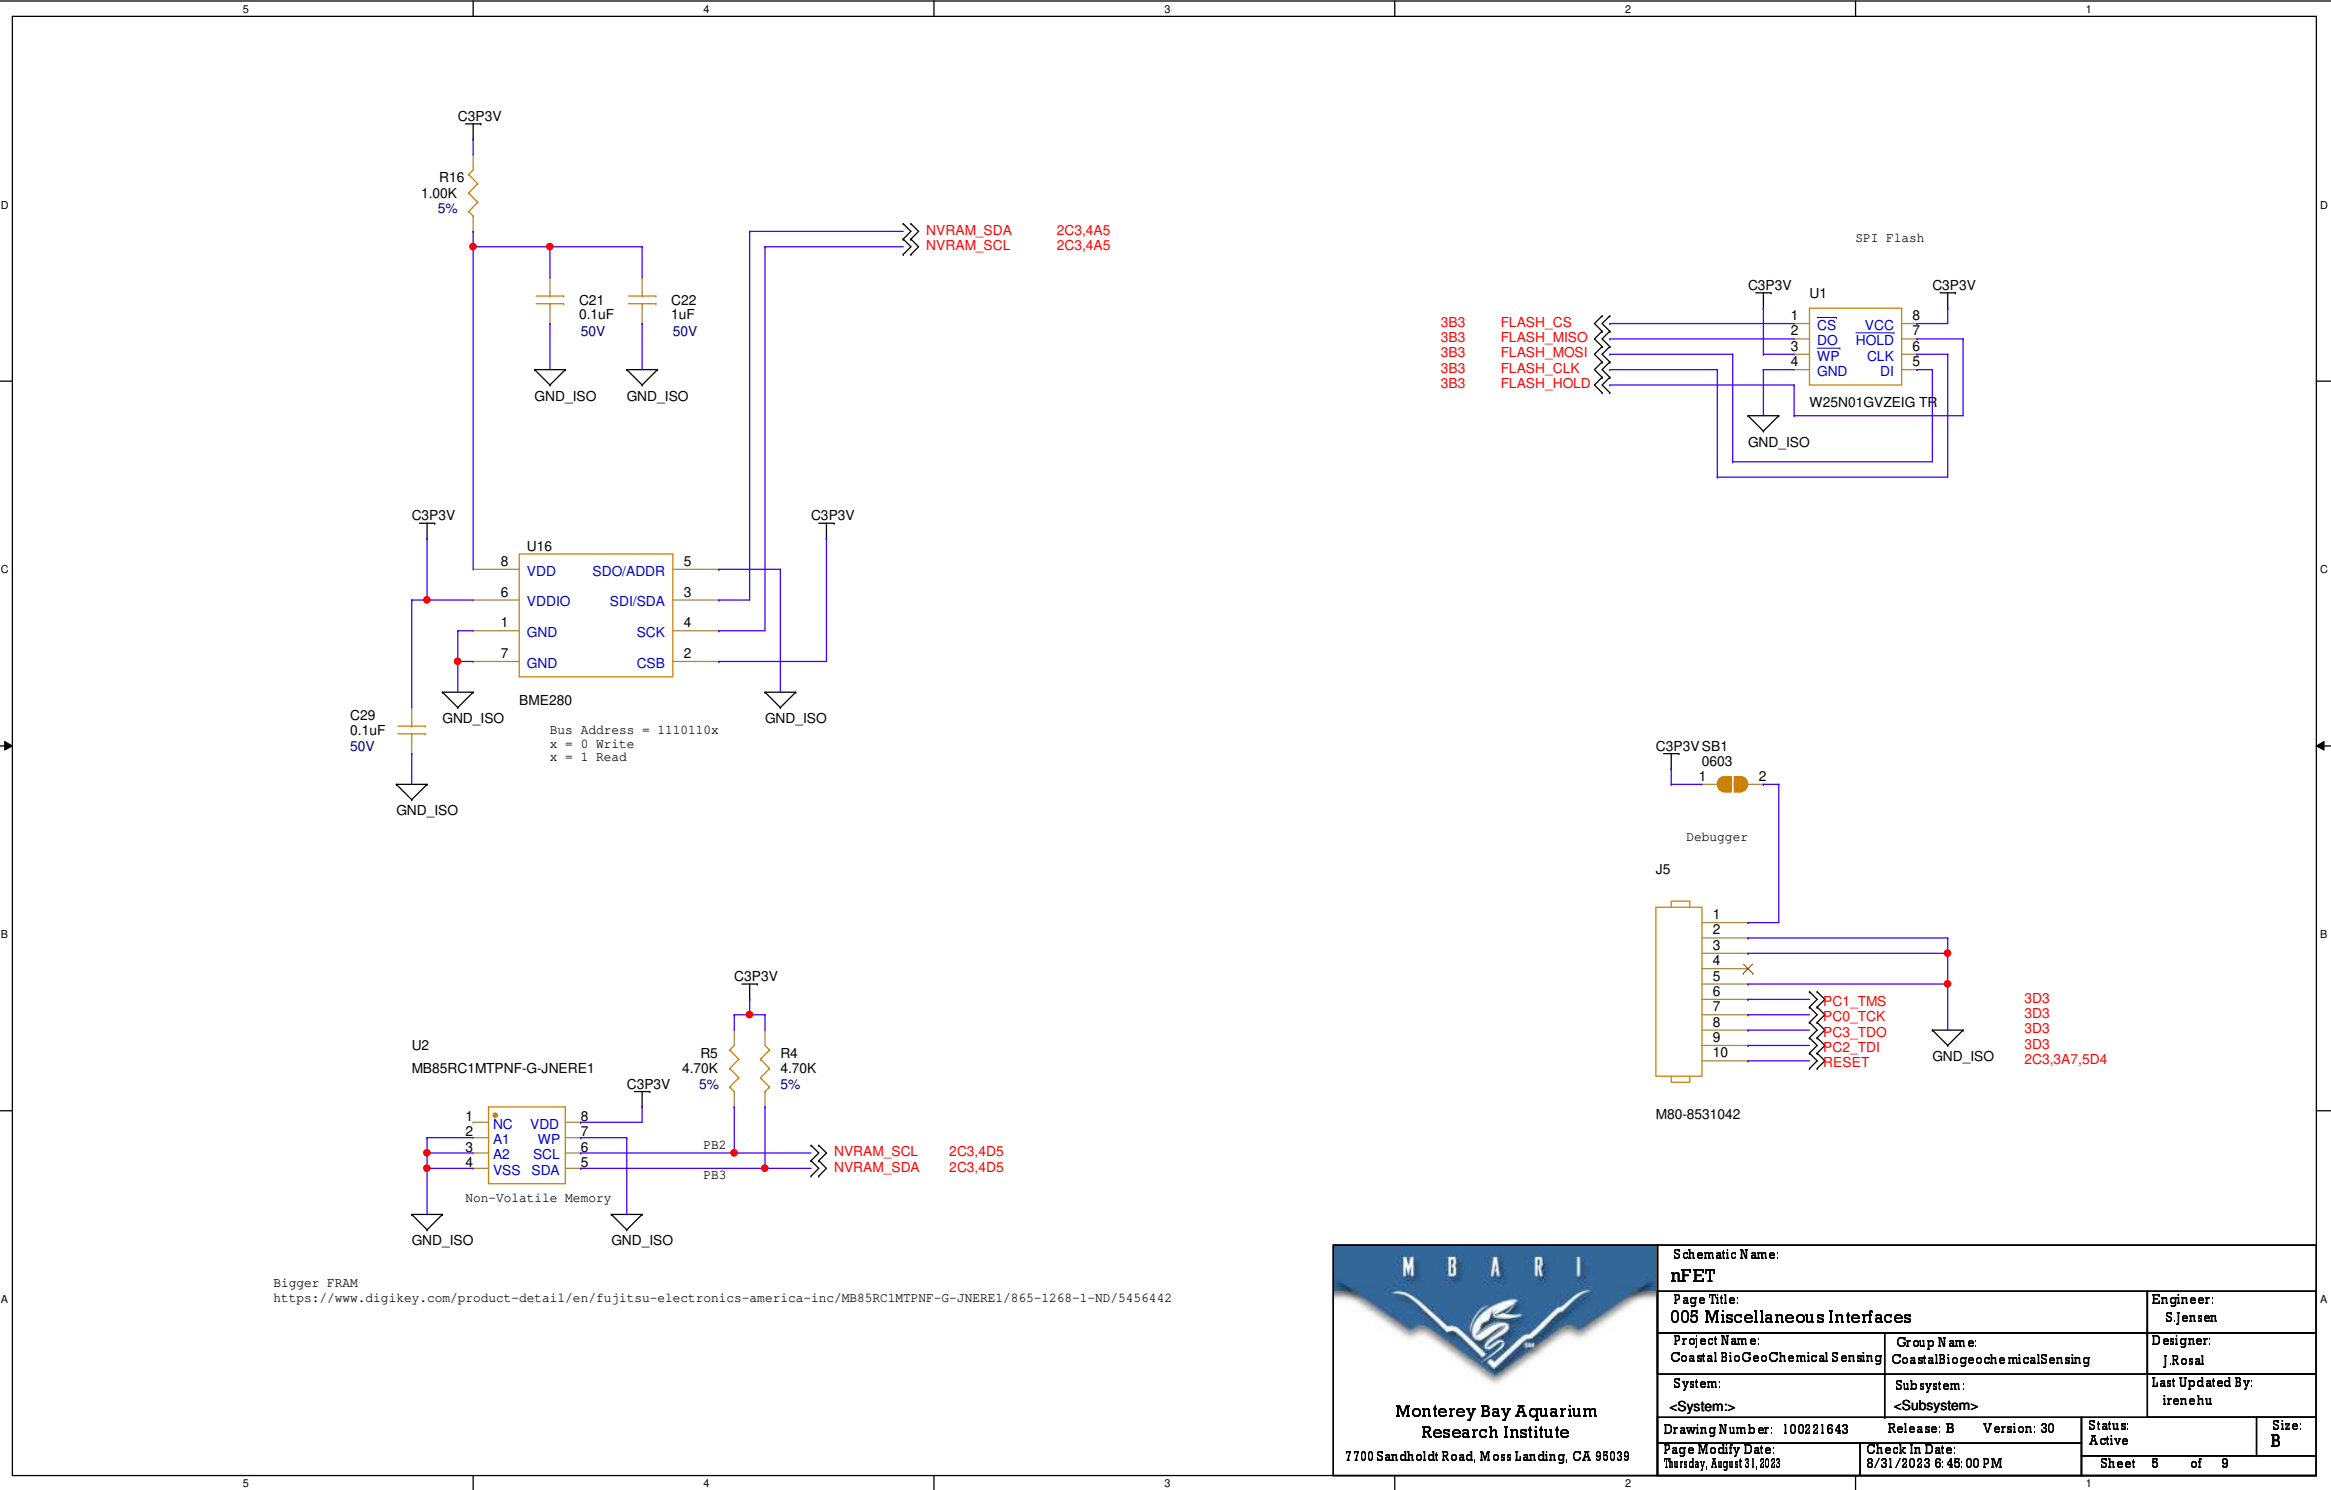

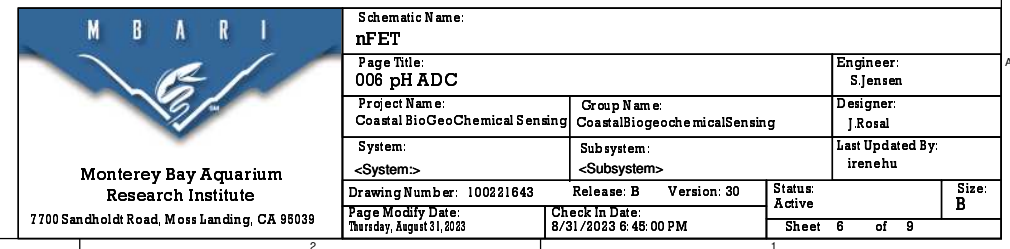

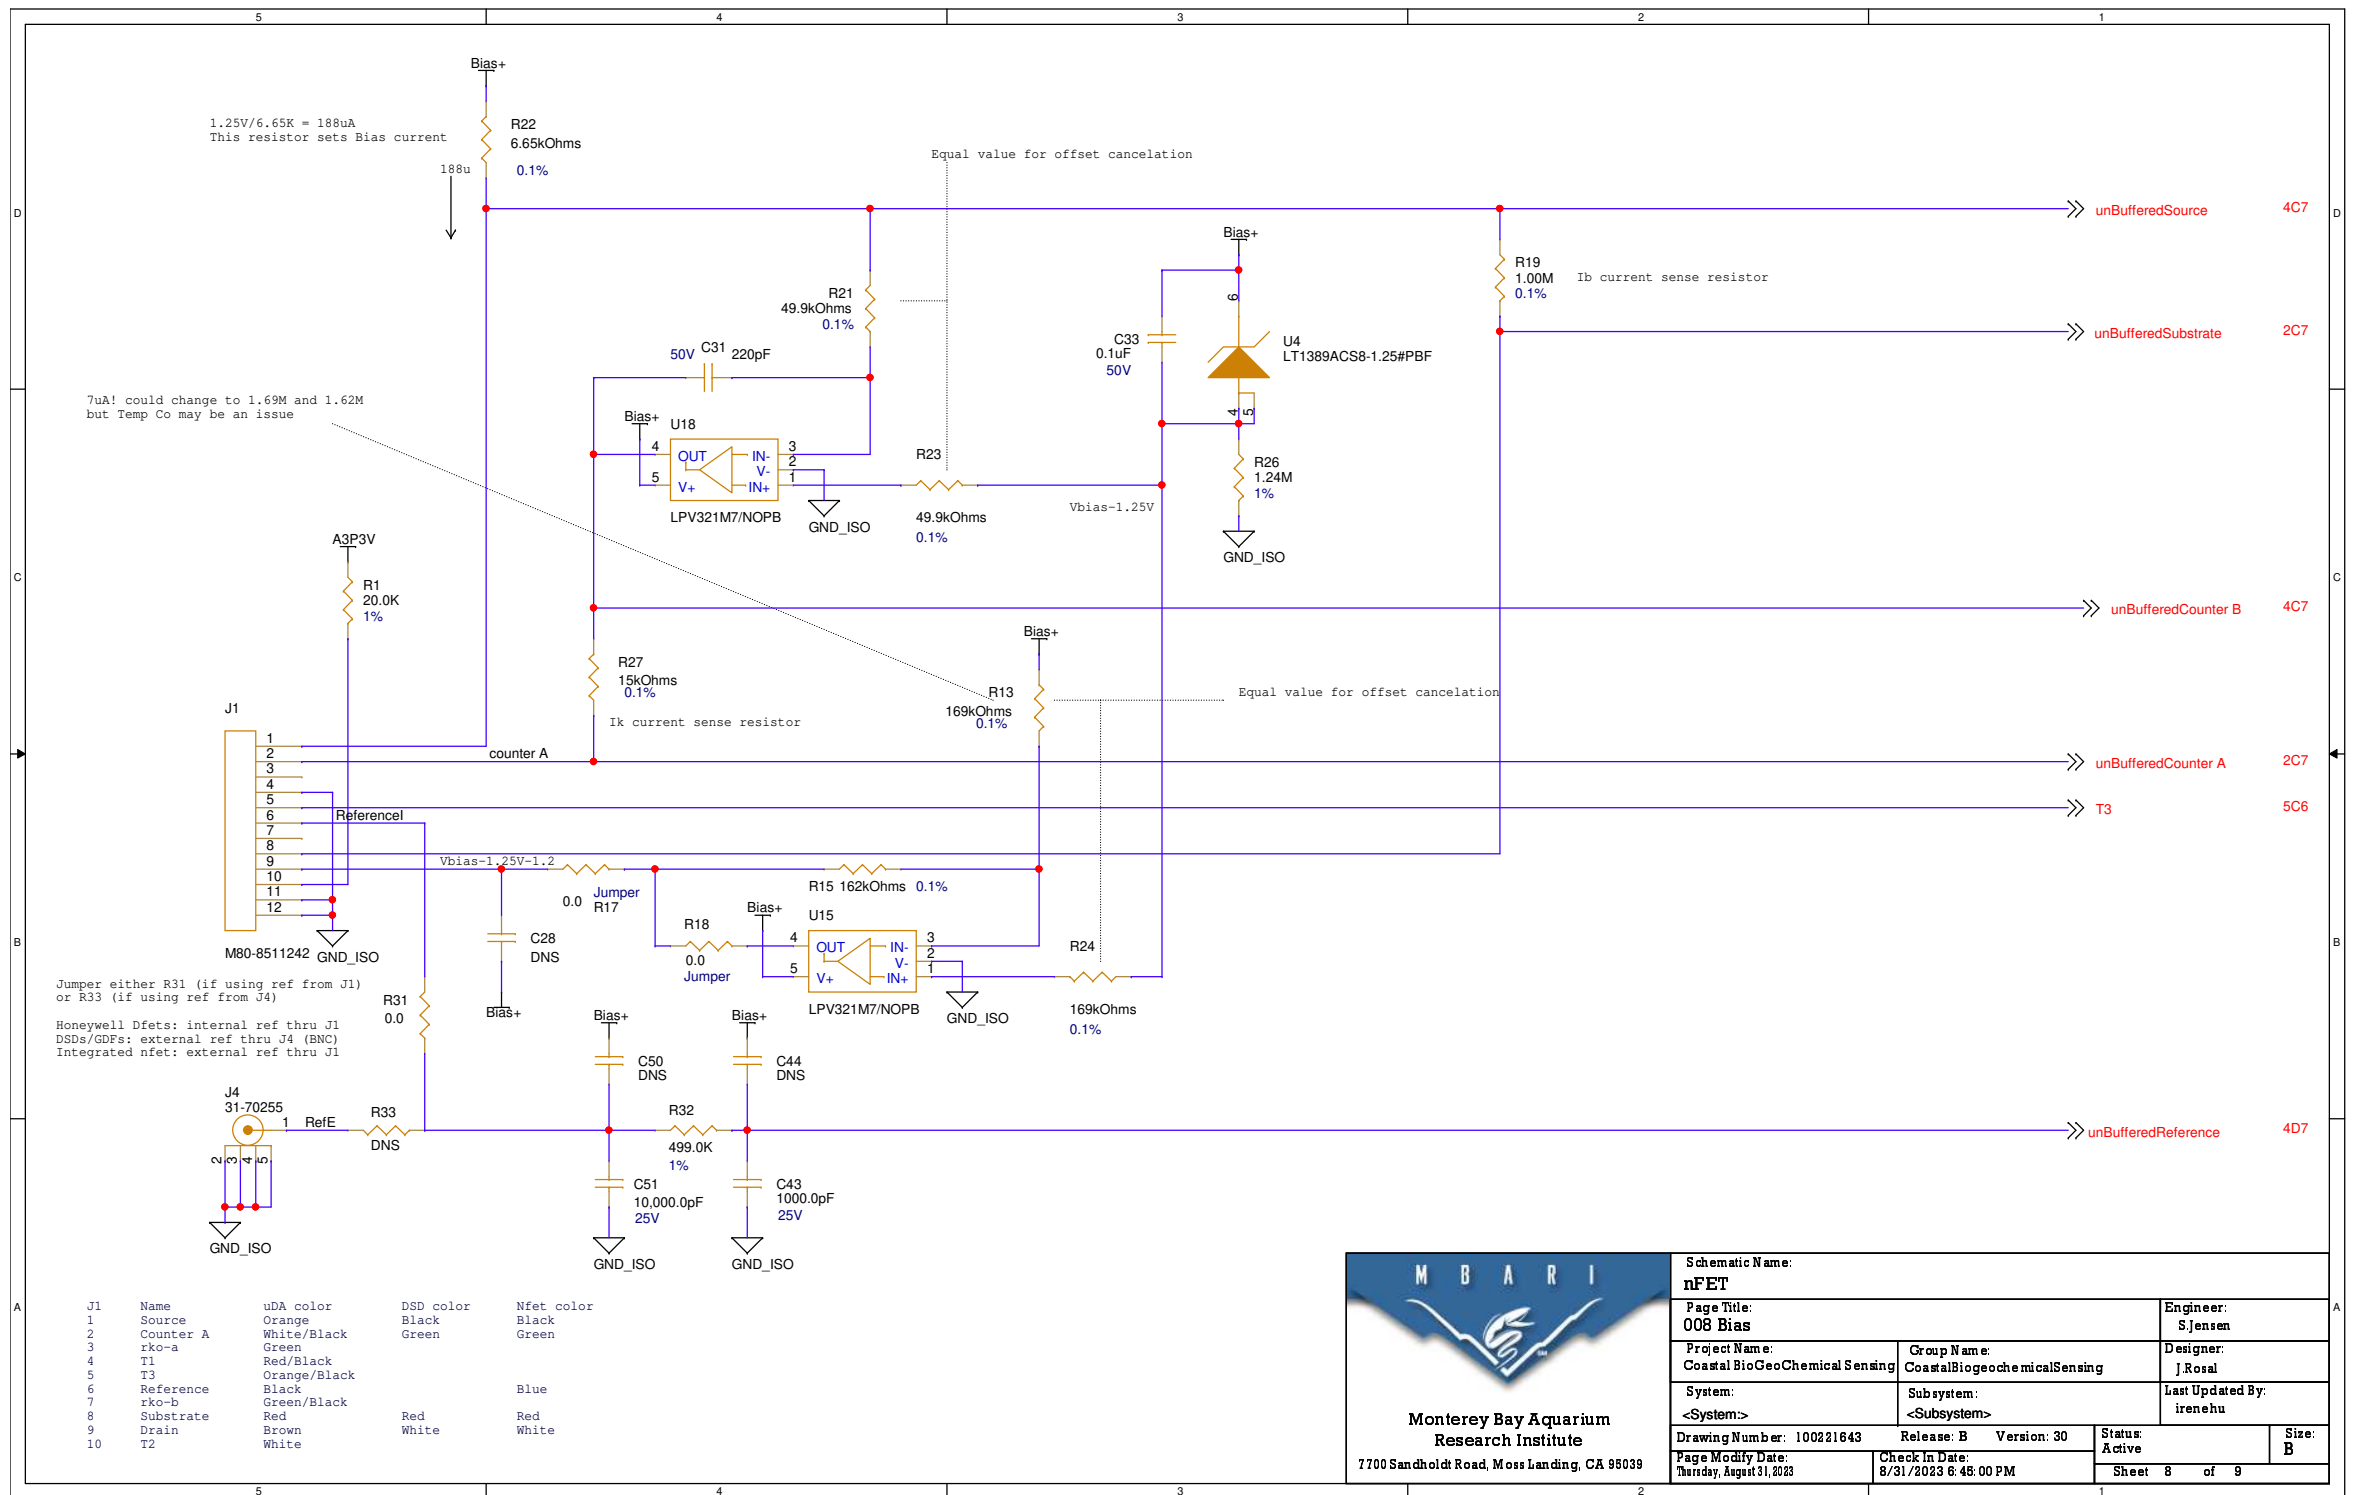

[illegible]