



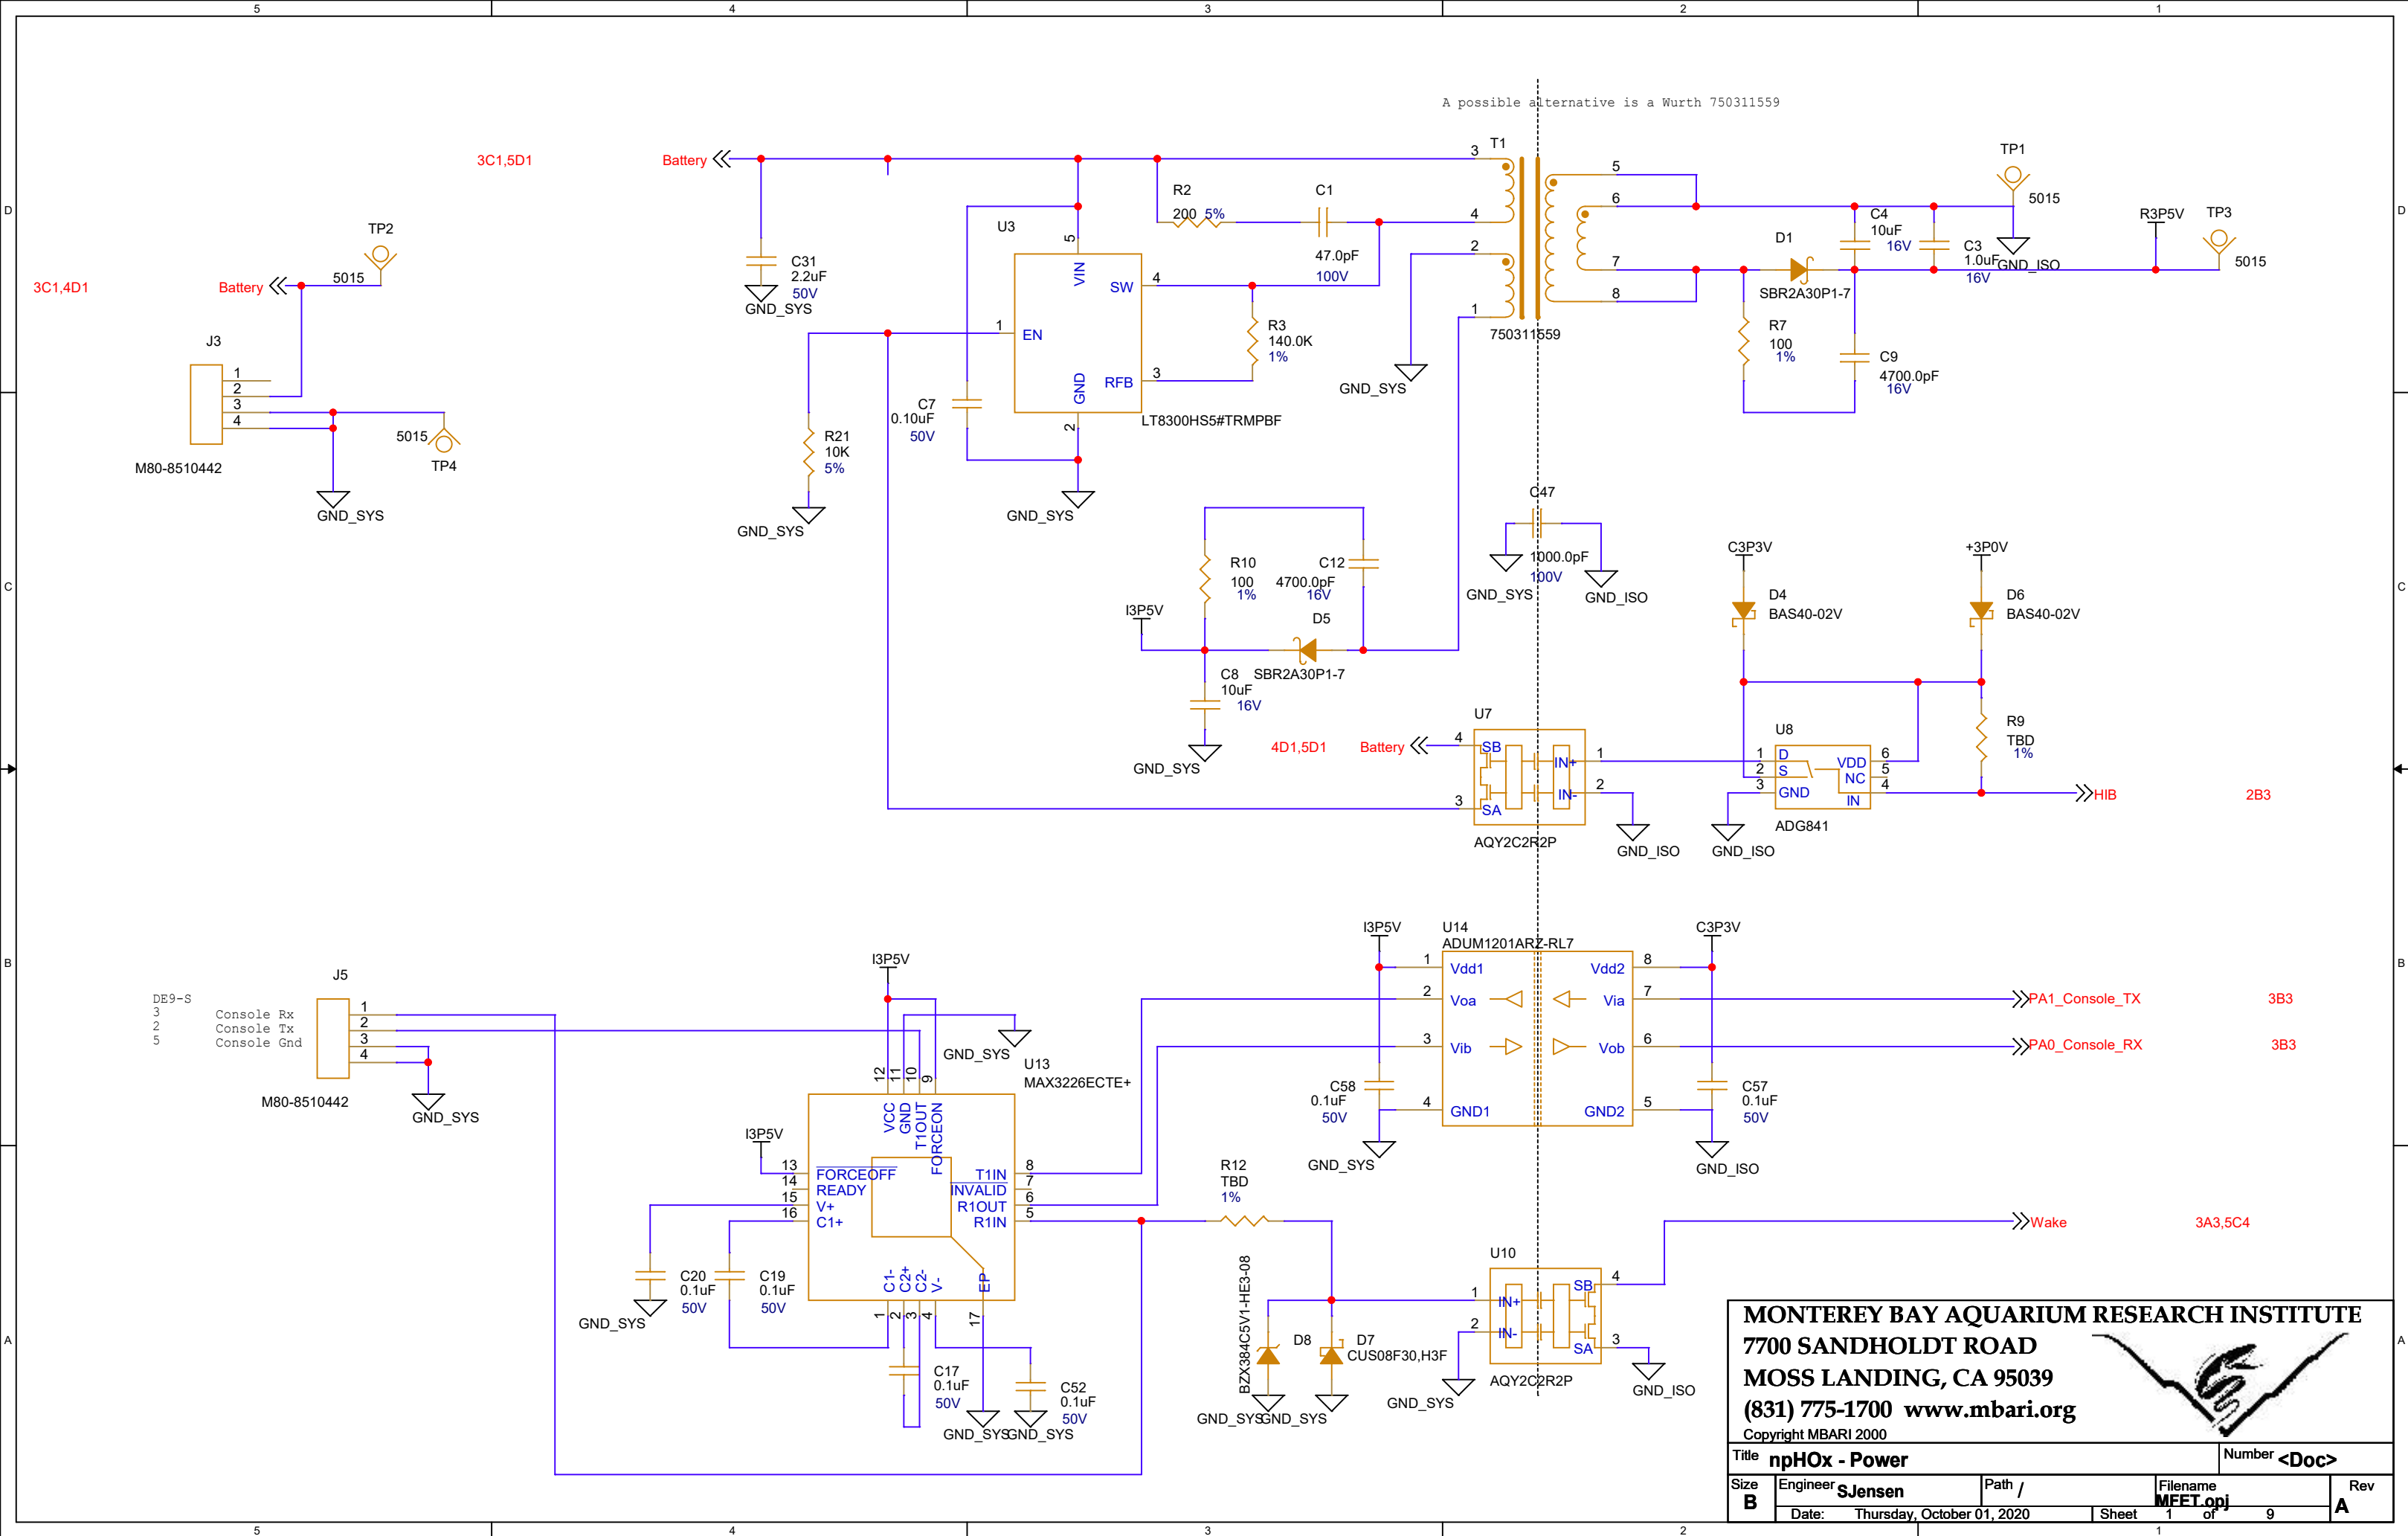


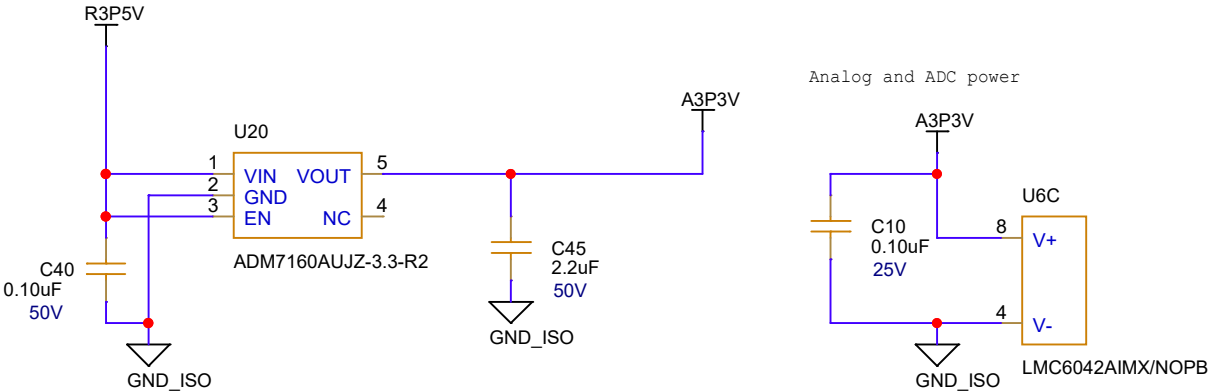


DuraFET isolated Bias power

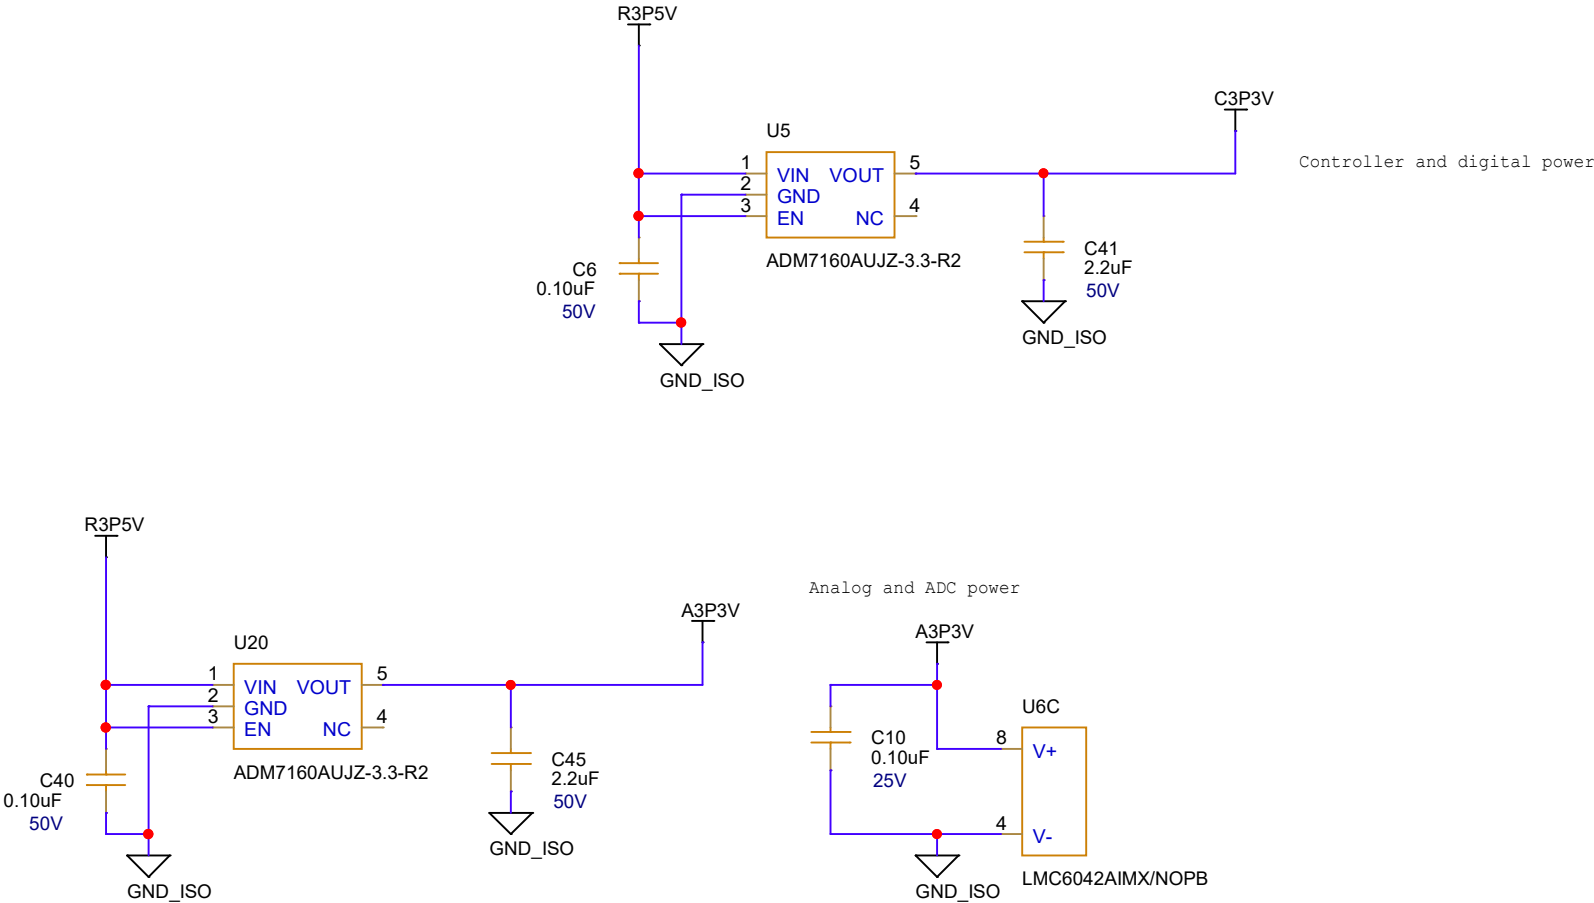

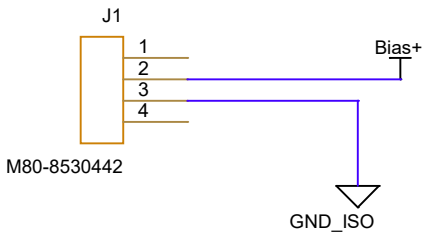

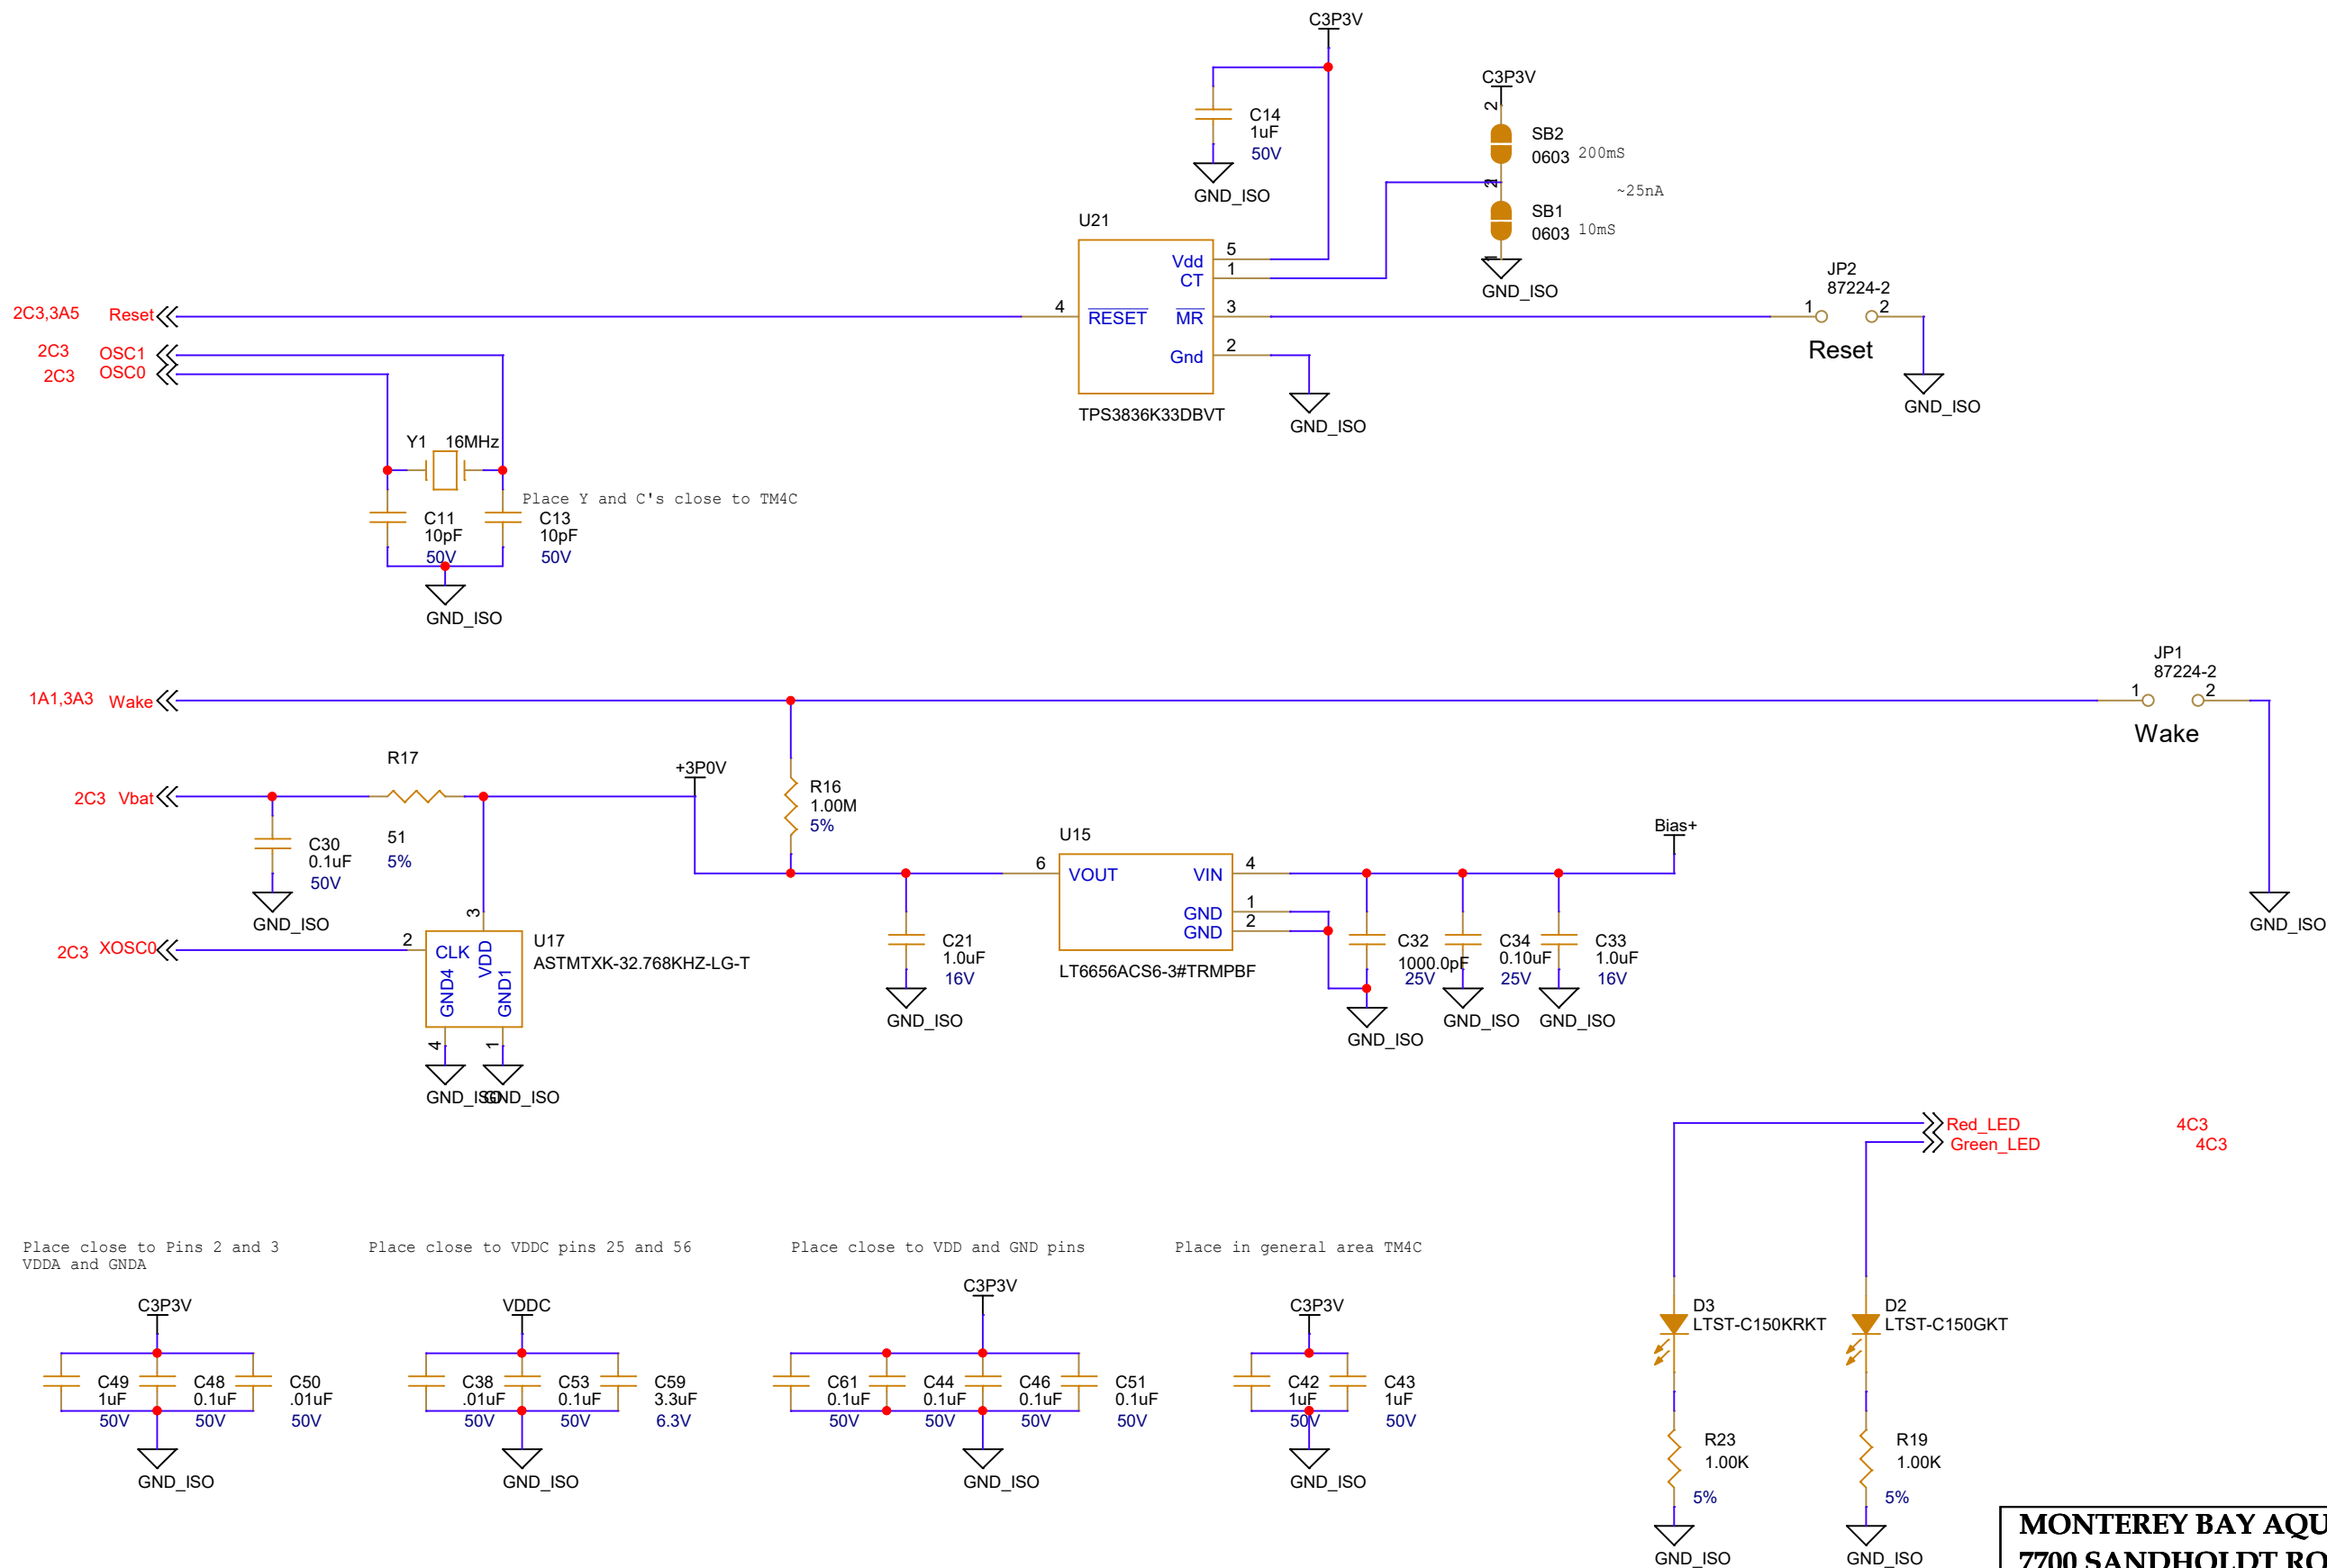

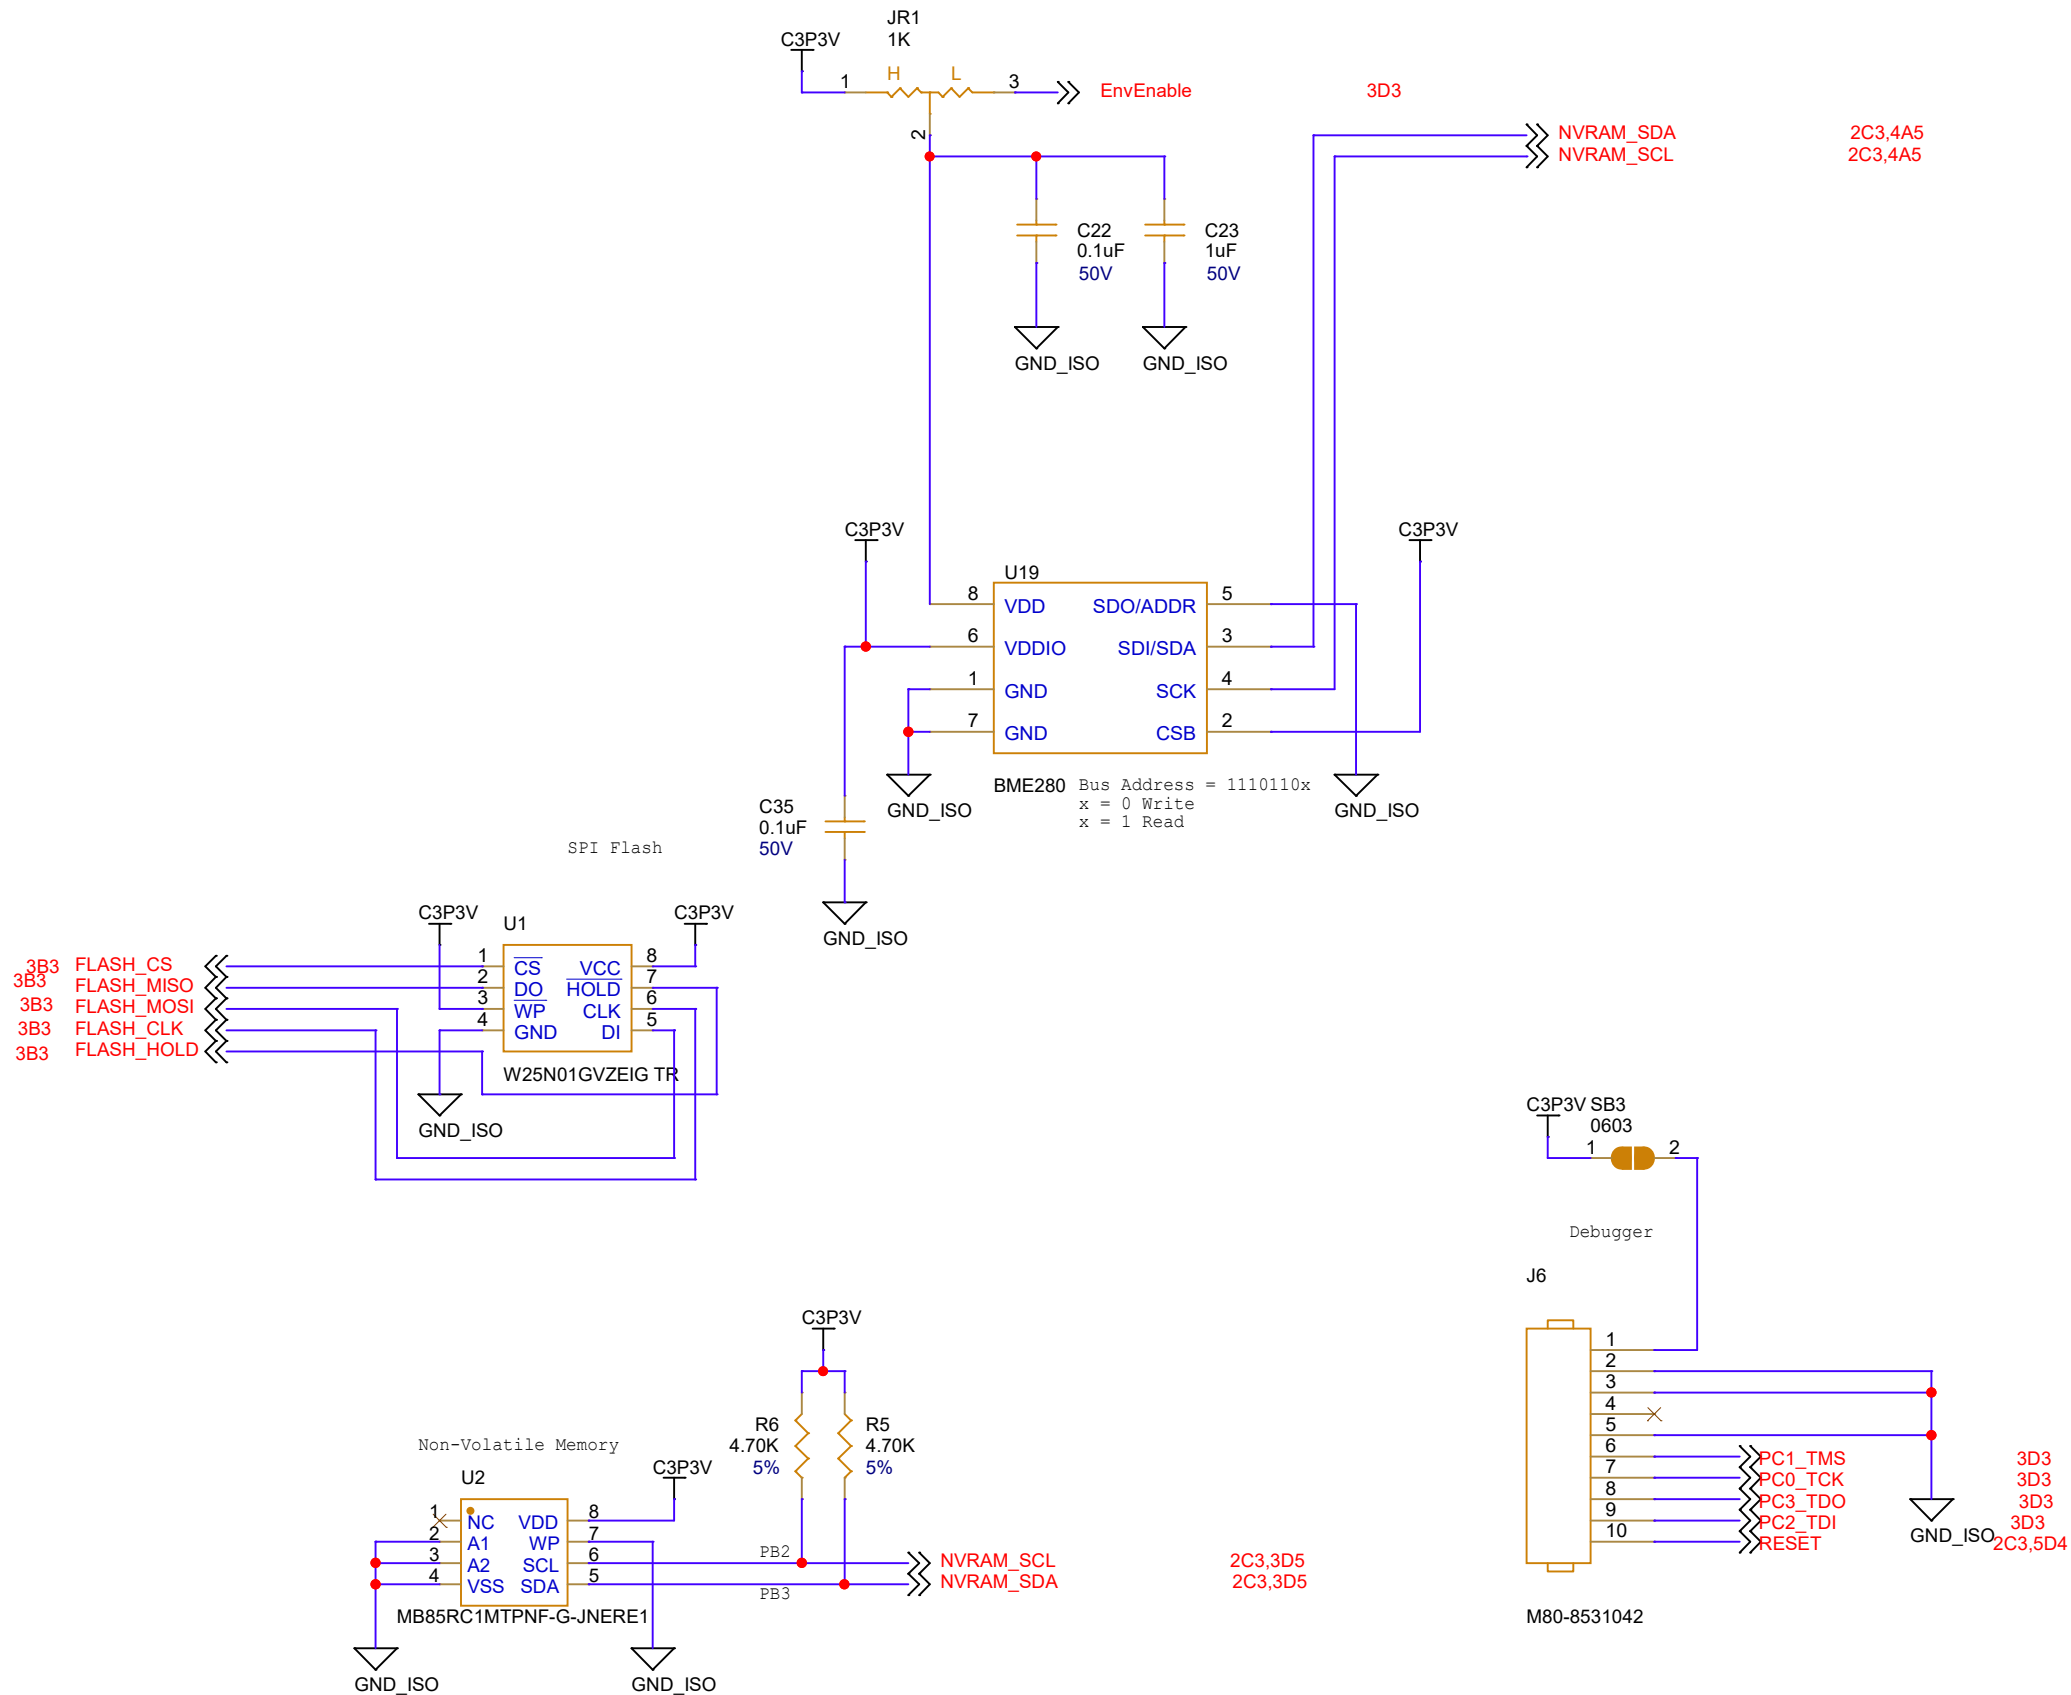

Bigger FRAM
<https://www.digikey.com/product-detail/en/fujitsu-electronics-america-inc/MB85RC1MTPNF-G-JNERE1/865-1268-1-ND/5456442>

MONTEREY BAY AQUARIUM RESEARCH INSTITUTE				
7700 SANDHOLDT ROAD				
MOSS LANDING, CA 95039				
(831) 775-1700 www.mbari.org				
Copyright MBARI 2000				
Title npHOx - Miscellaneous Interfaces				Number <Doc>
Size B	Engineer SJensen	Path /	Filename MFET.opj	Rev
	Date: Thursday, October 01, 2020	Sheet 5 of 9		A

