

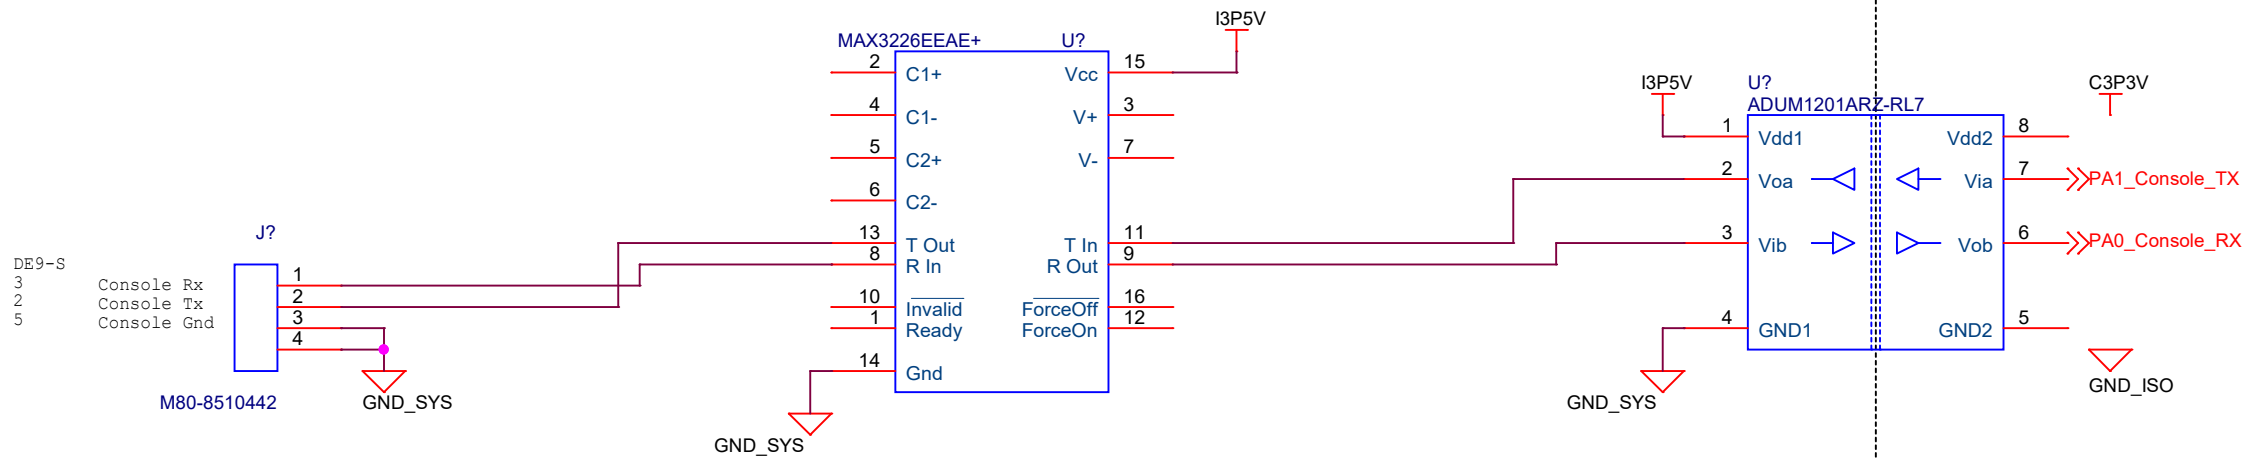
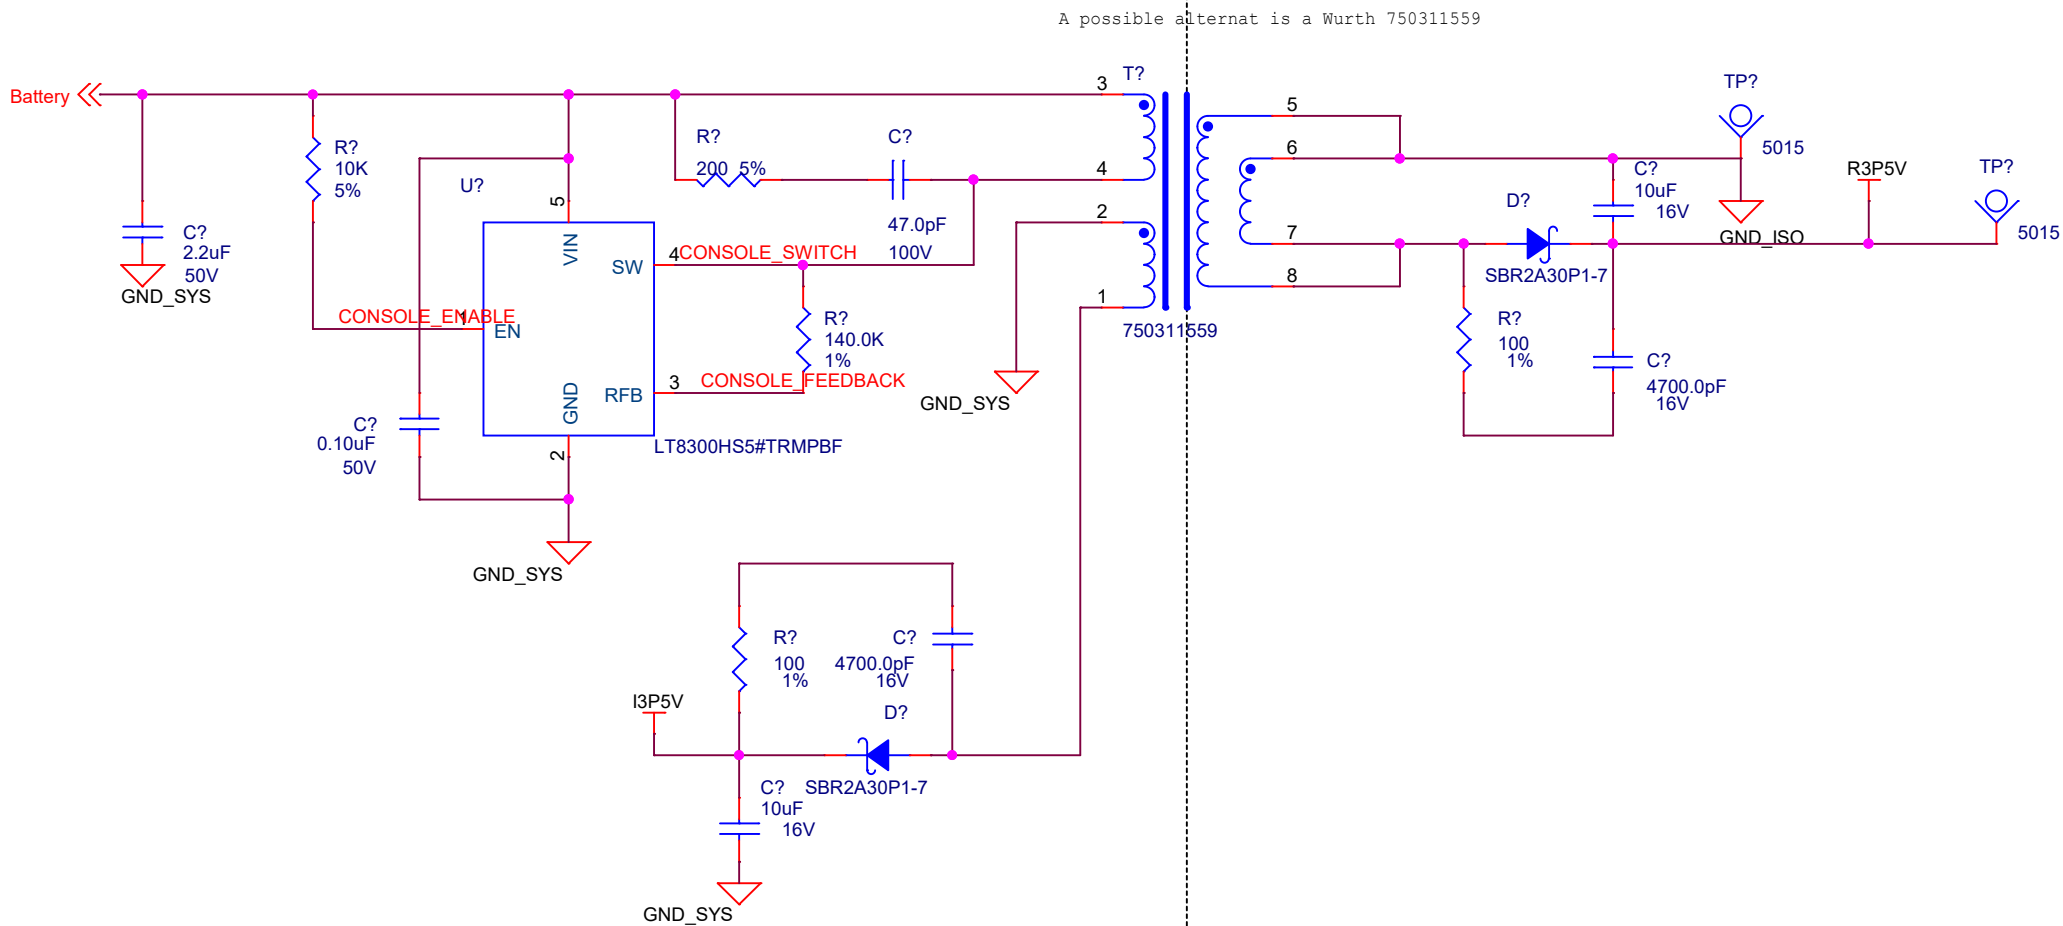


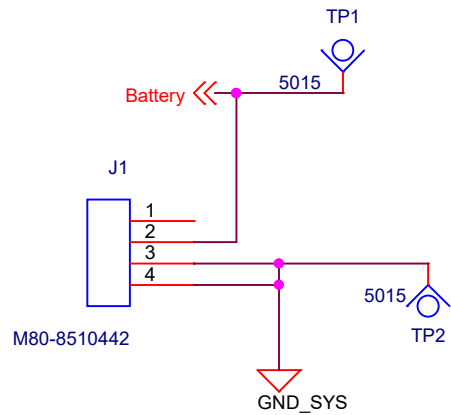

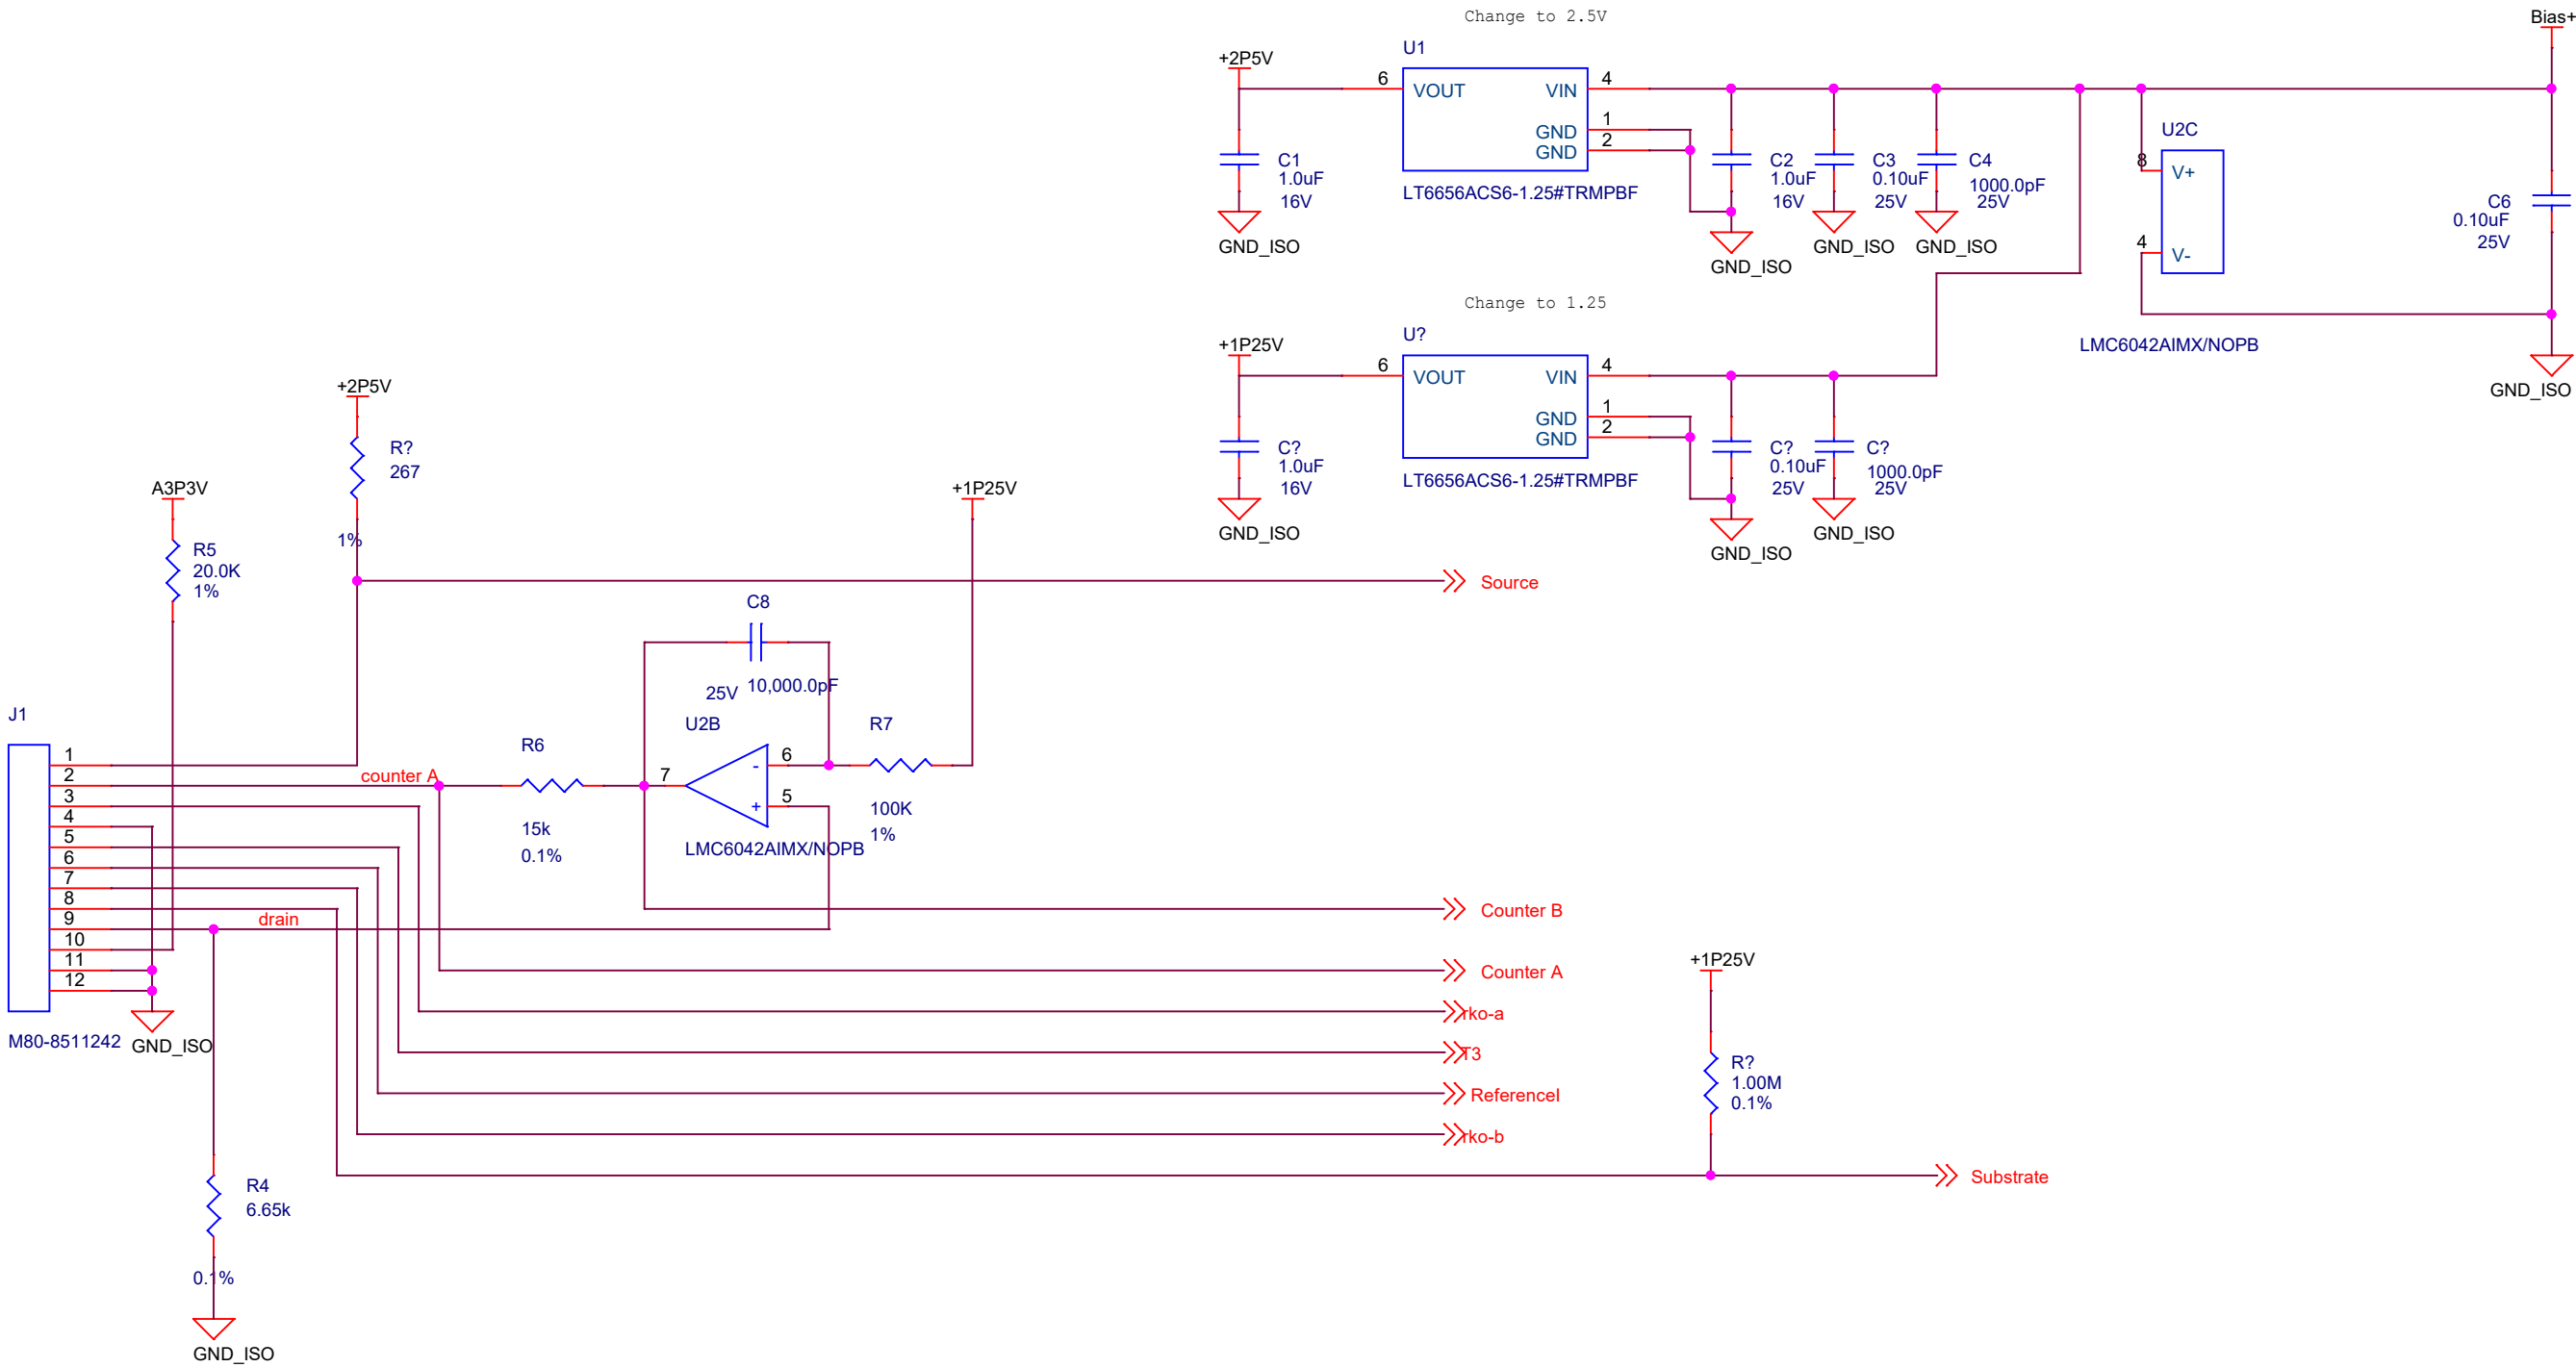

J1	Name	Color
1	Source	Orange
2	Counter A	White/Black
3	rko-a	Green
4	T1	Red/Black
5	T3	Orange/Black
6	Reference	Black
7	rko-b	Green/Black
8	Substrate	Red
9	Drain	Brown
10	T2	White

MONTEREY BAY AQUARIUM RESEARCH INSTITUTE

7700 SANDHOLDT ROAD


MOSS LANDING, CA 95039


(831) 775-1700 www.mbari.org


Copyright MBARI 2000






Title		MCAP Board - Bias		Number		100221250rA	
Size	Engineer	Path /		Filename	Rev		
B	SJensen			MCAP.opj	C		
Date: Friday, January 24, 2020				Sheet	1 of 5		

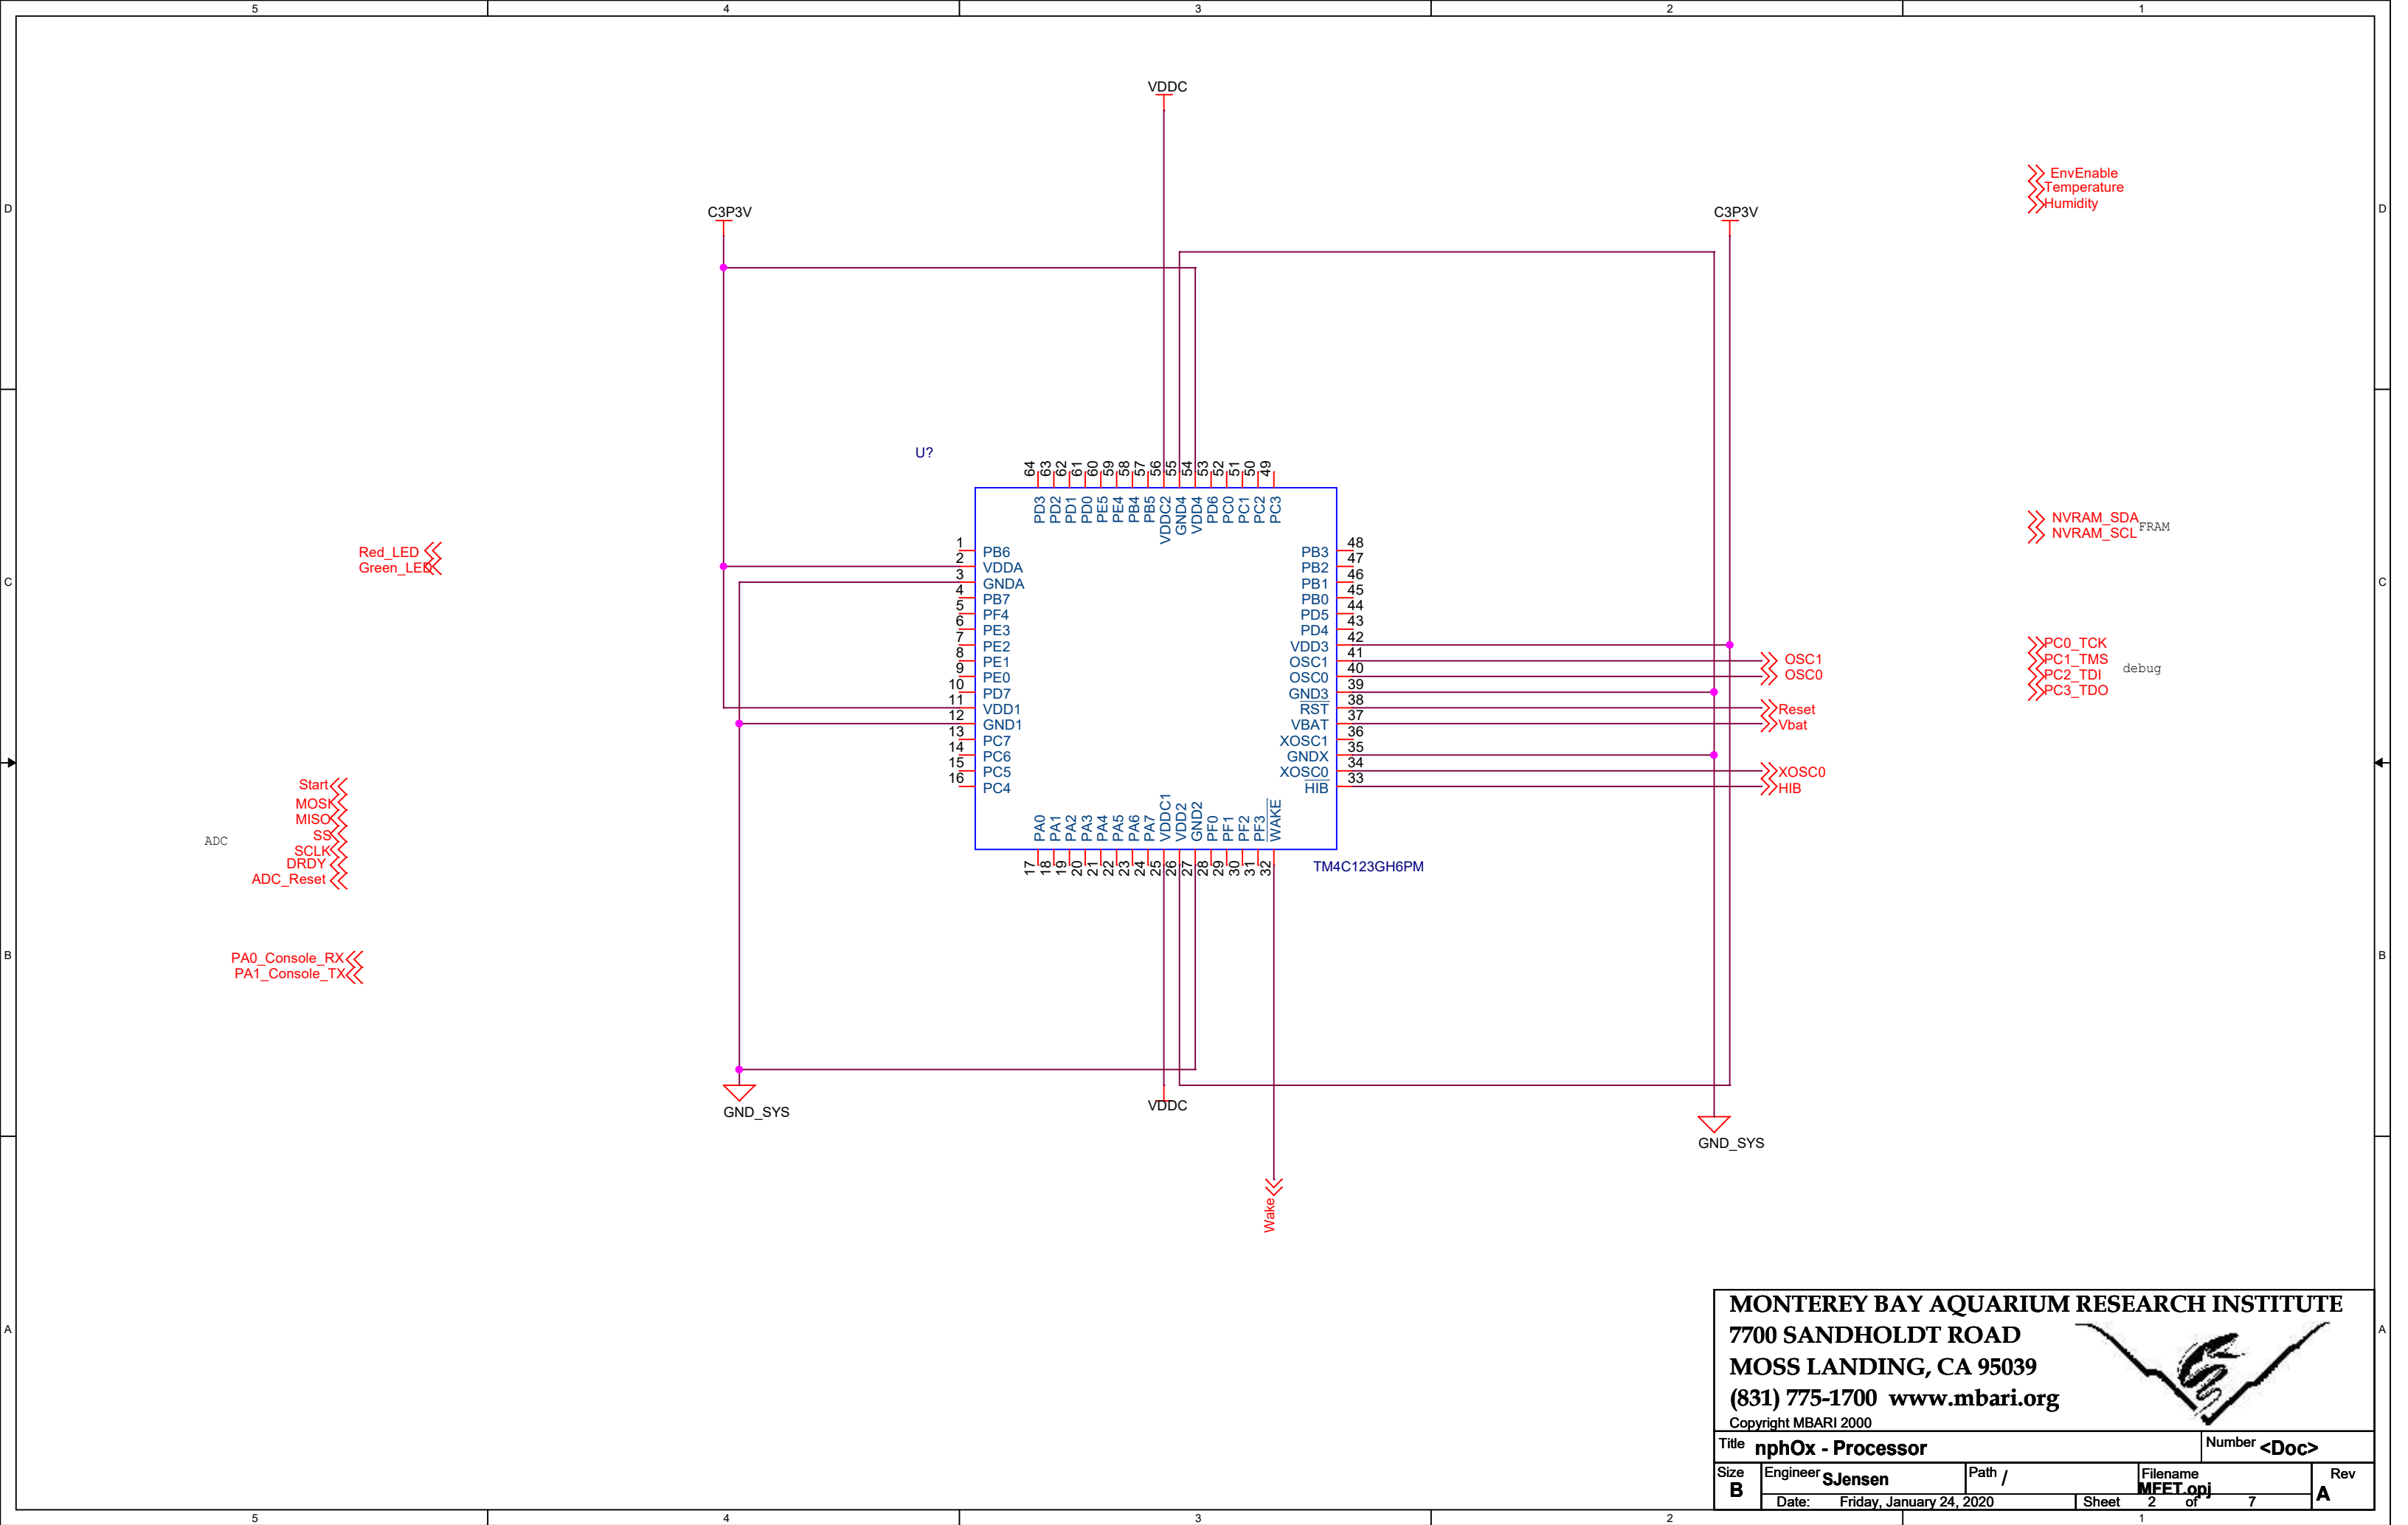

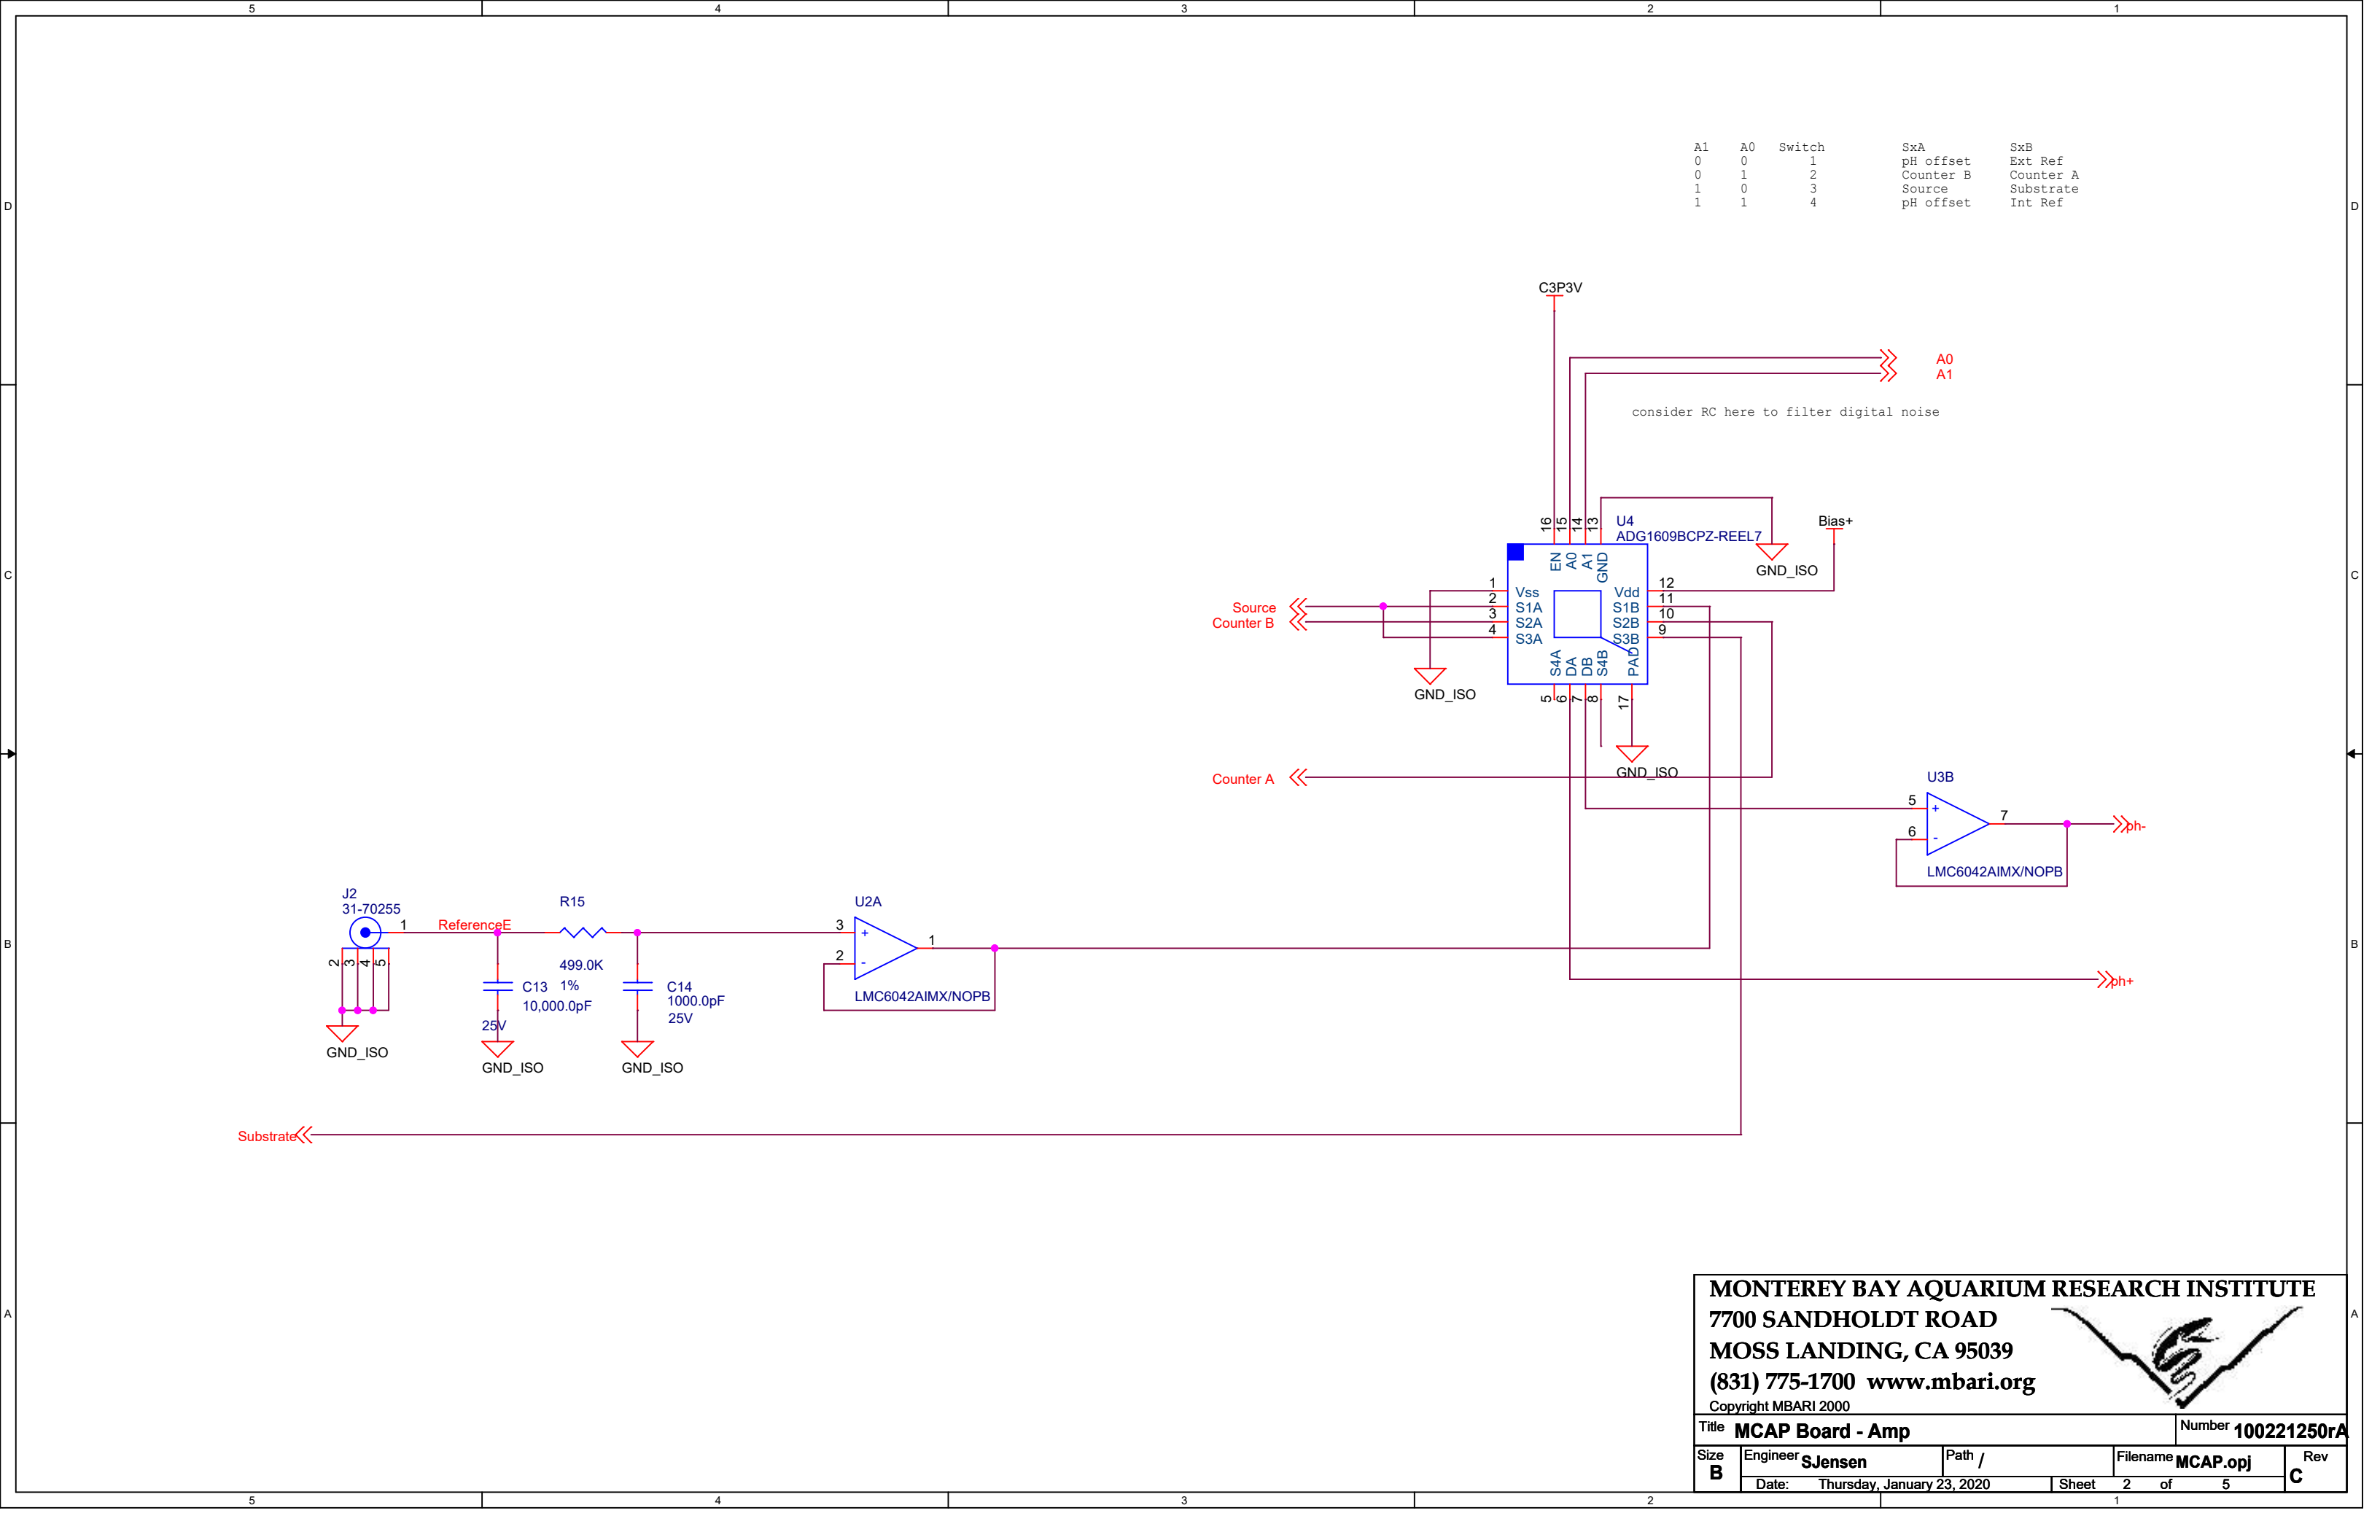

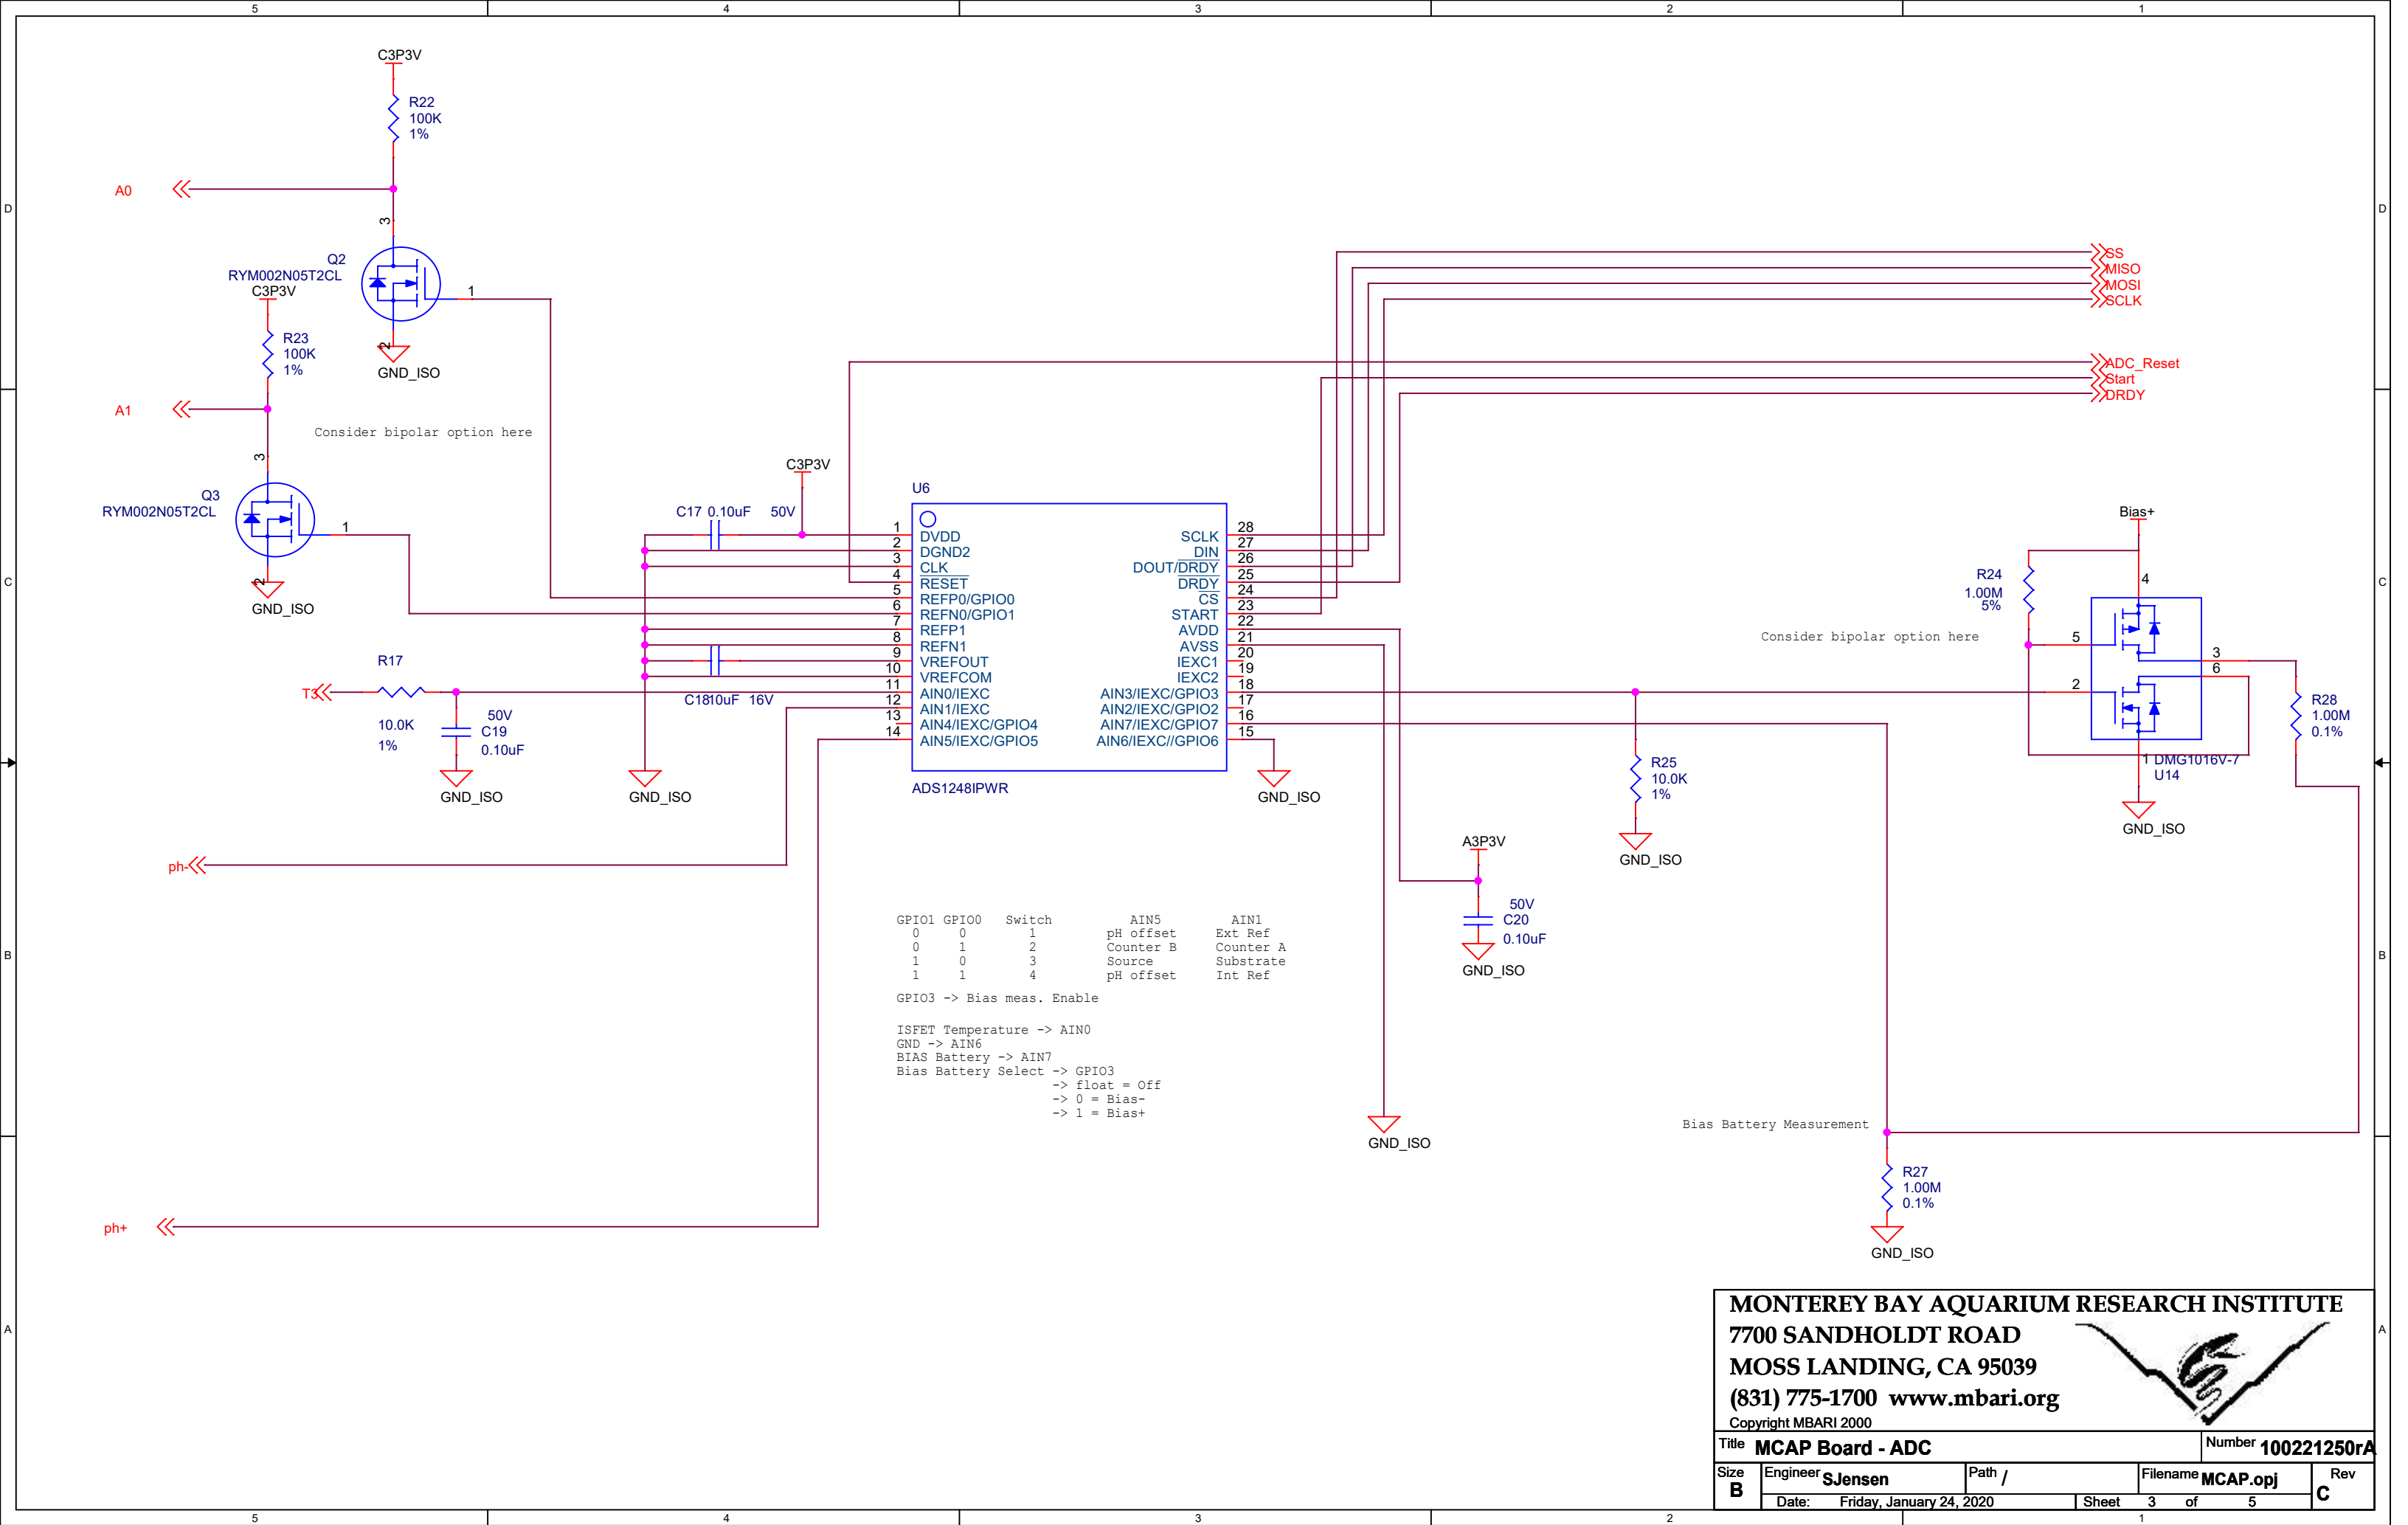

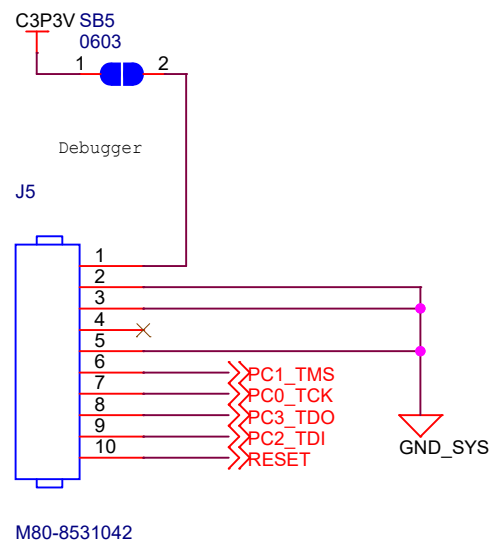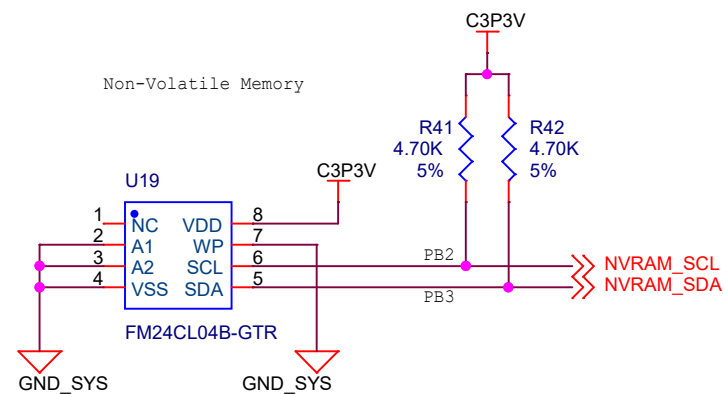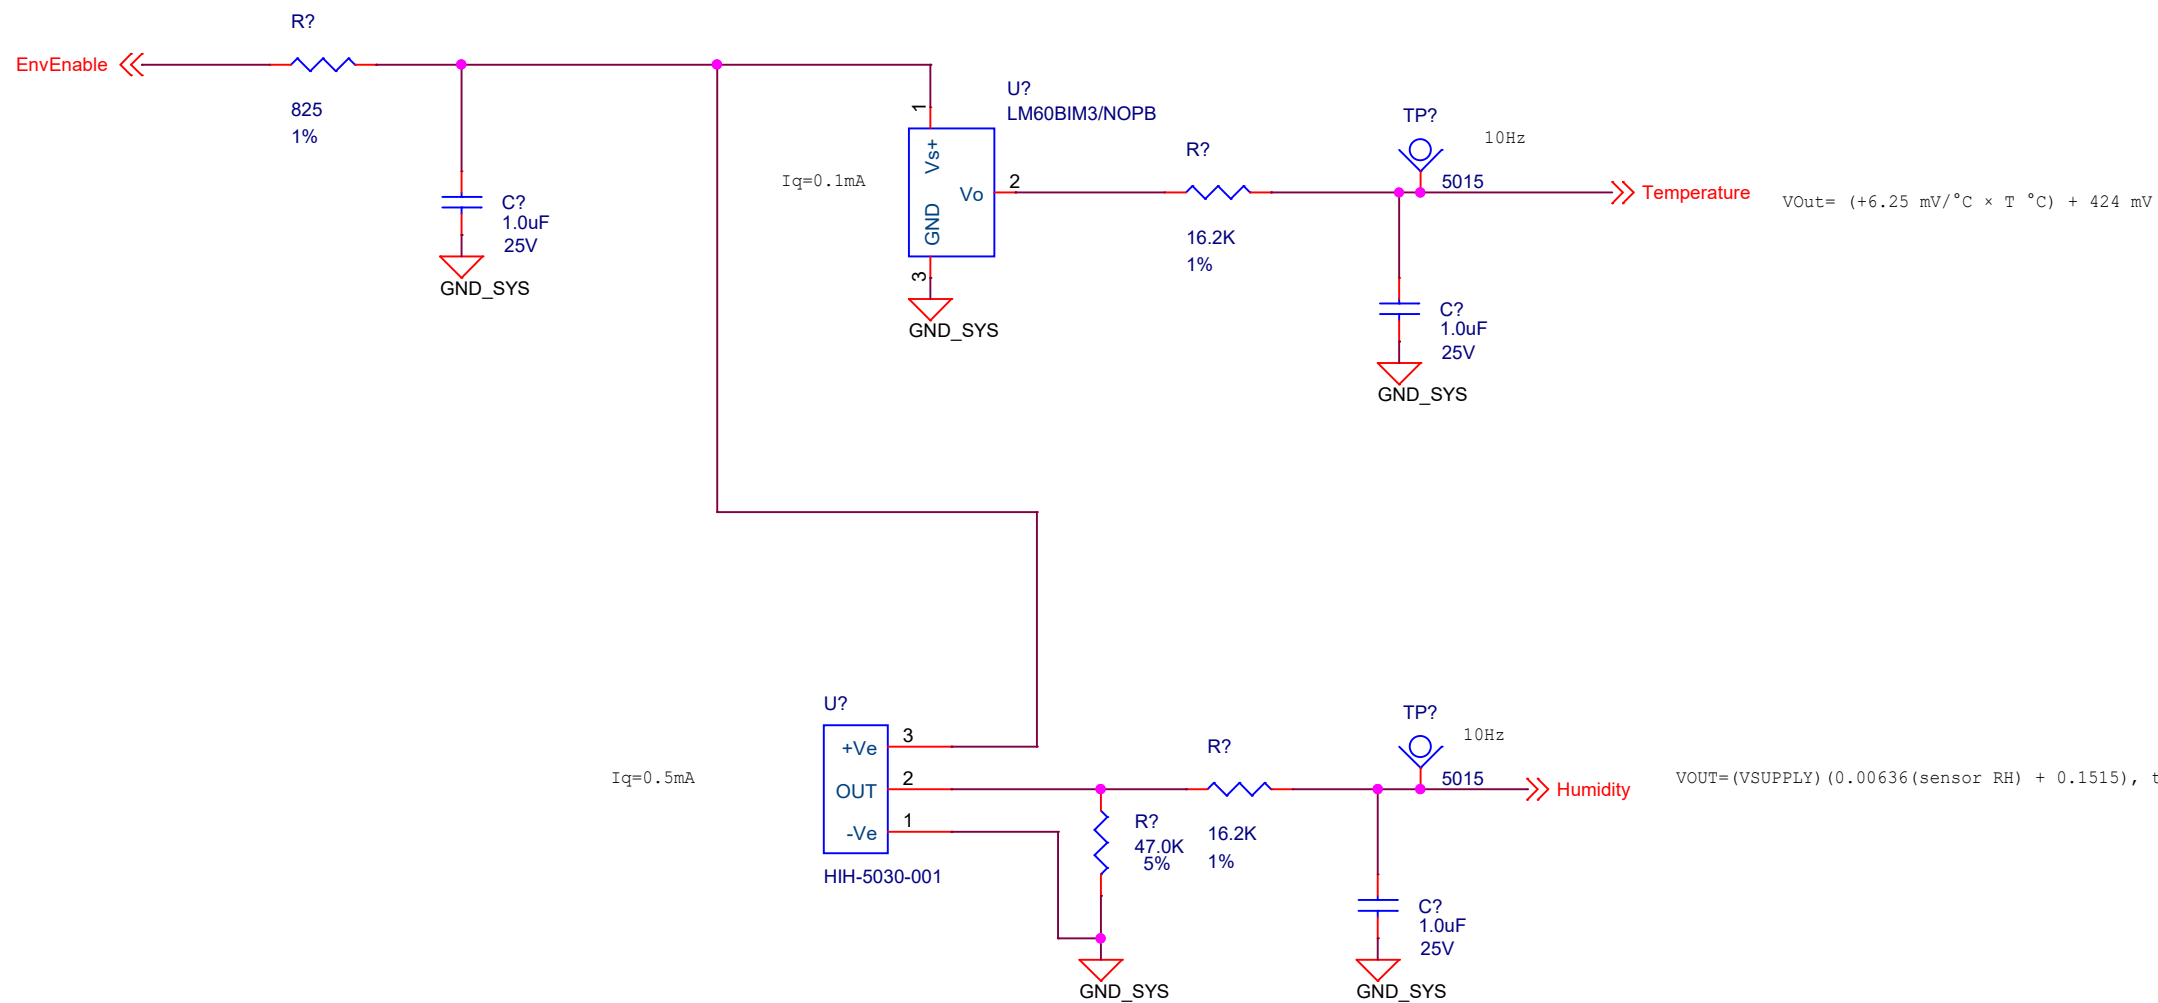

05/04/18 (JRosal): Updated connections to JP2 for better routing of REV B board.