




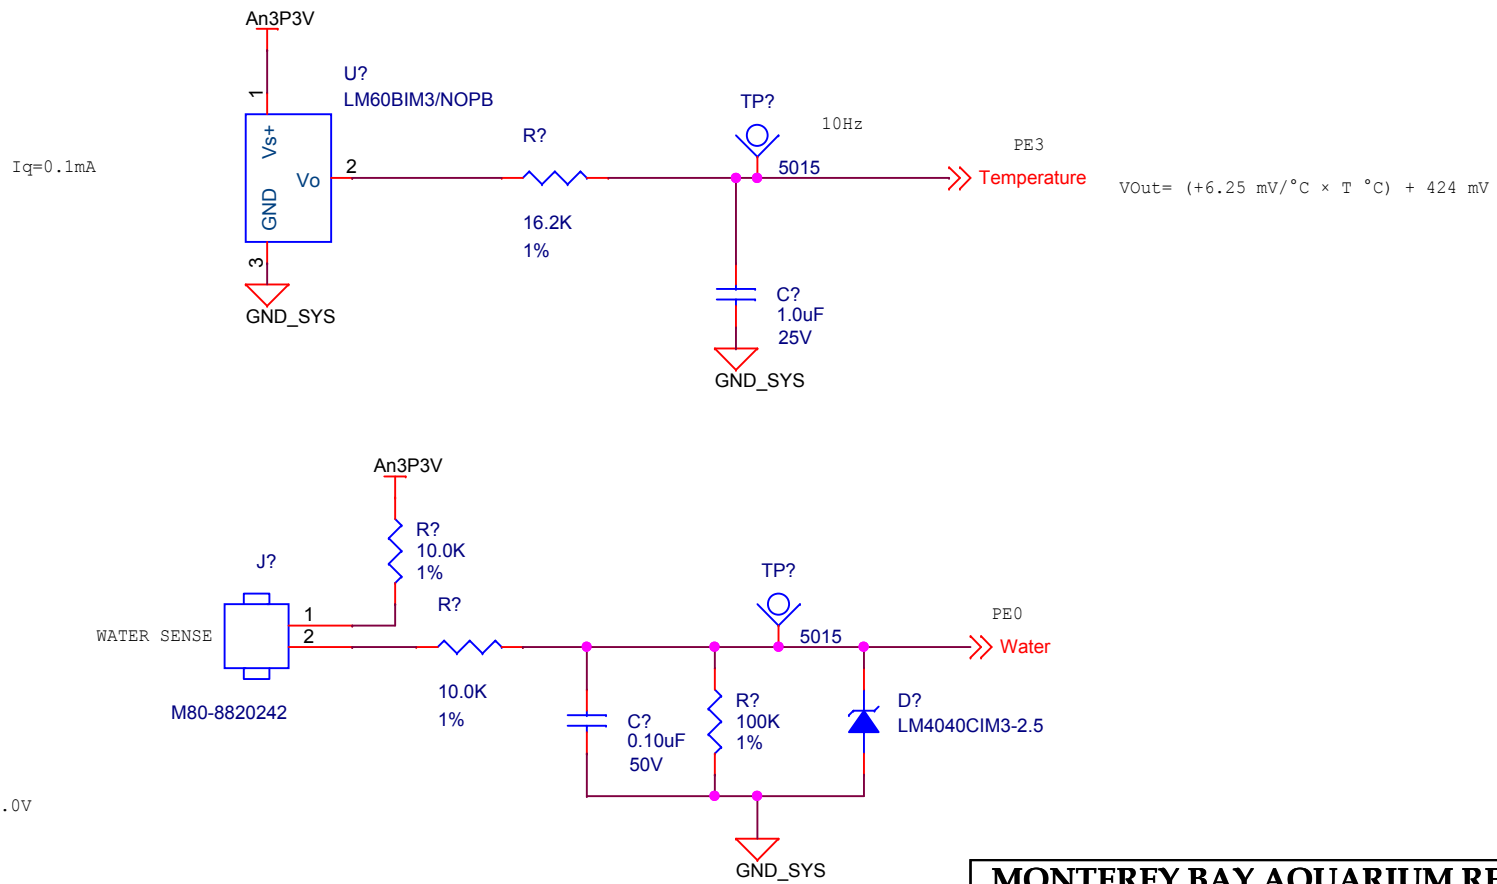
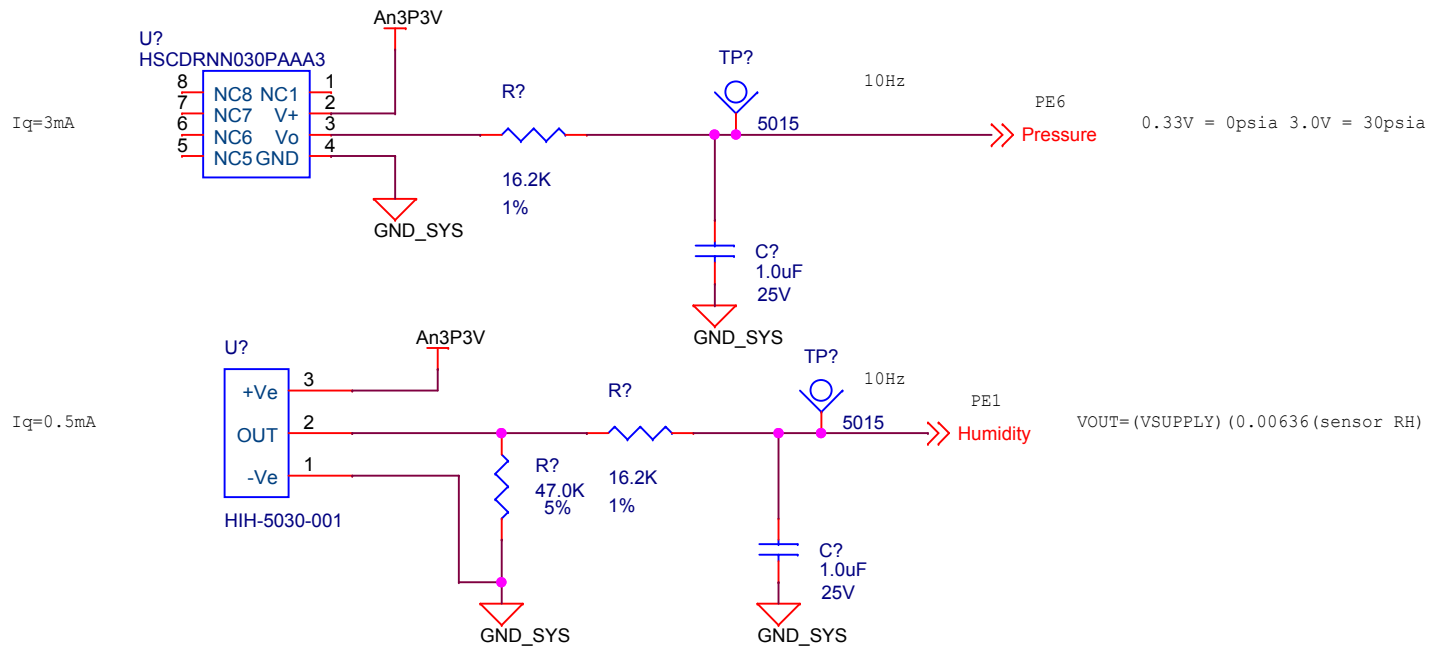
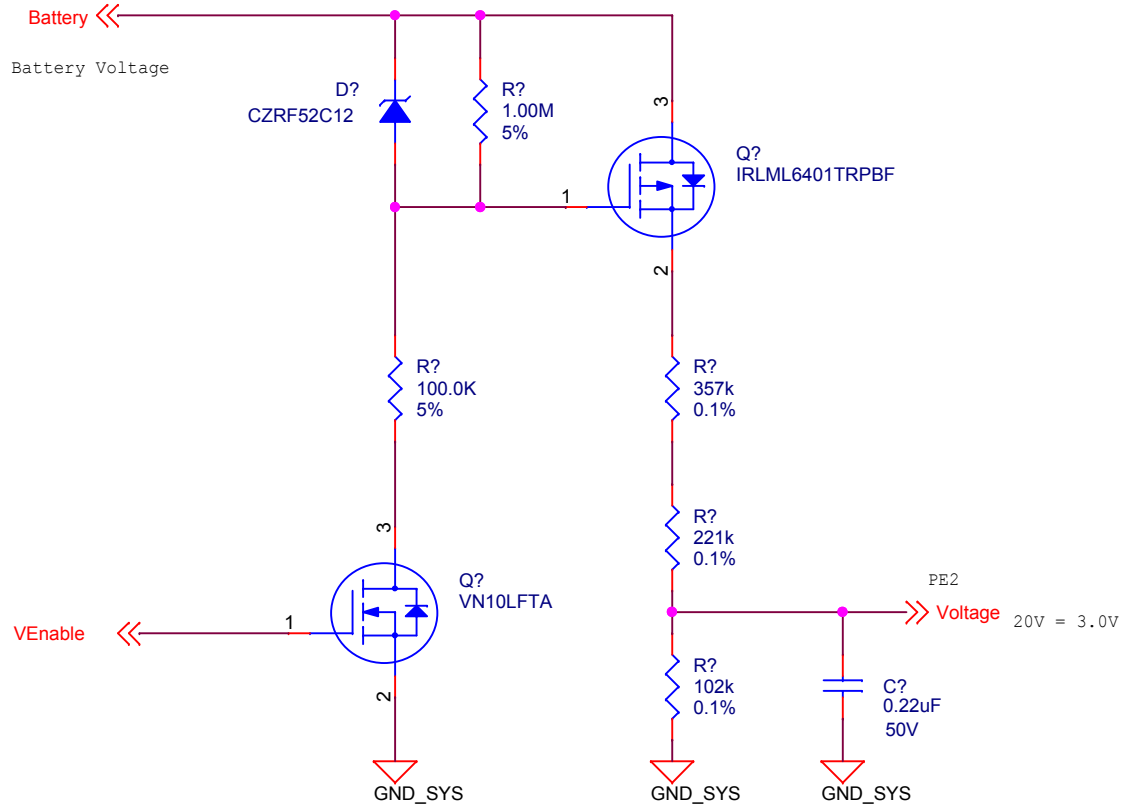
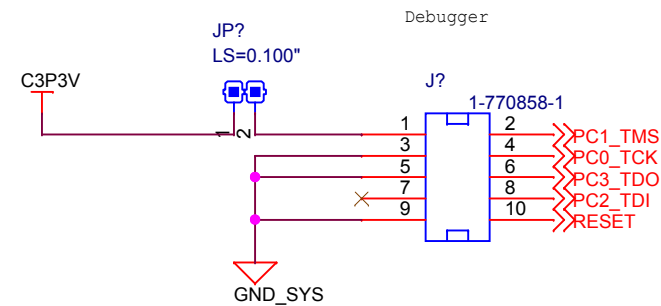
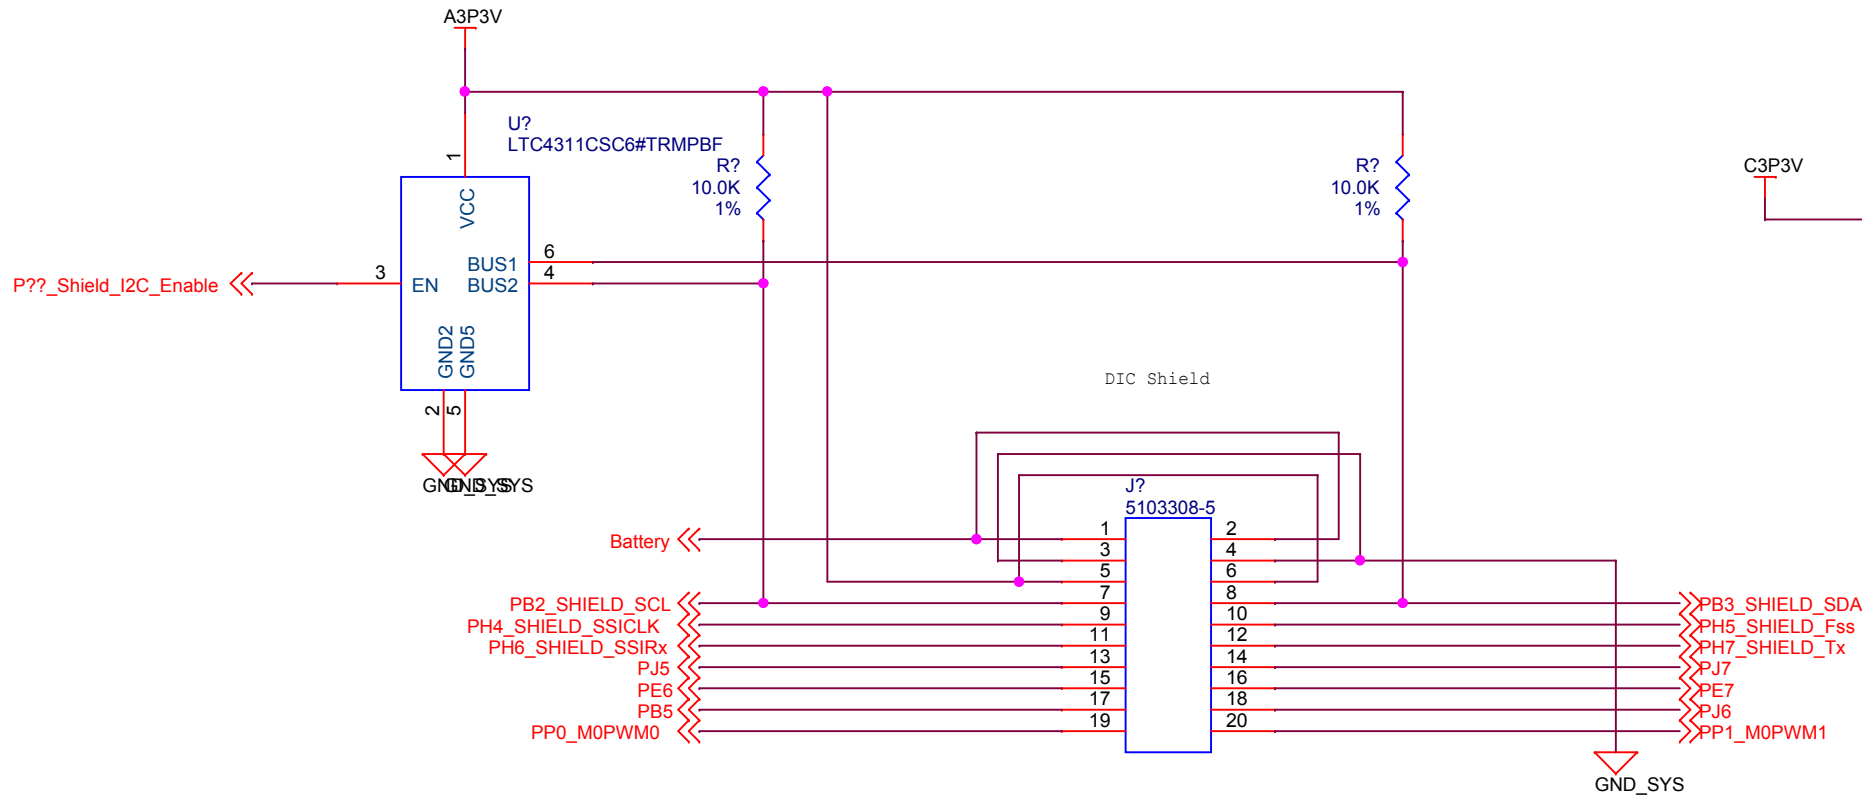
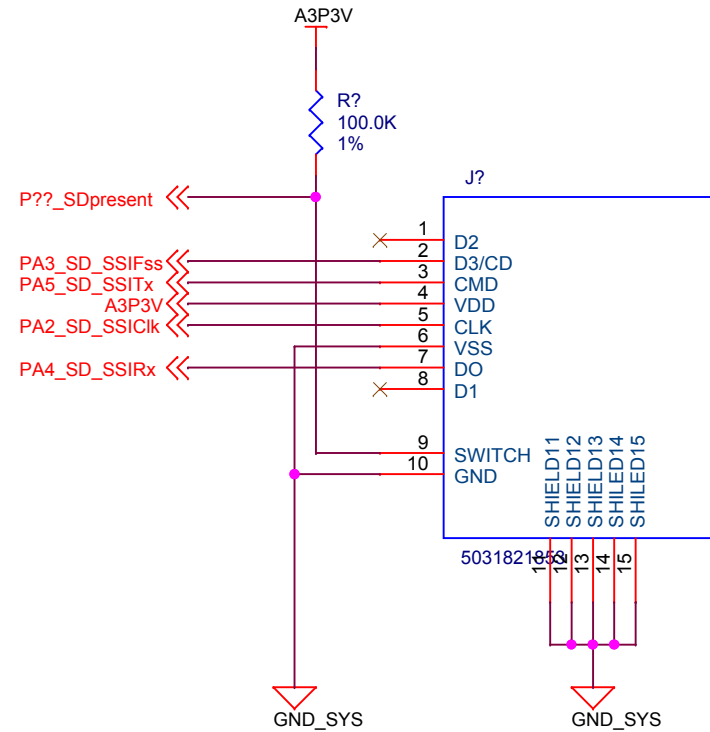


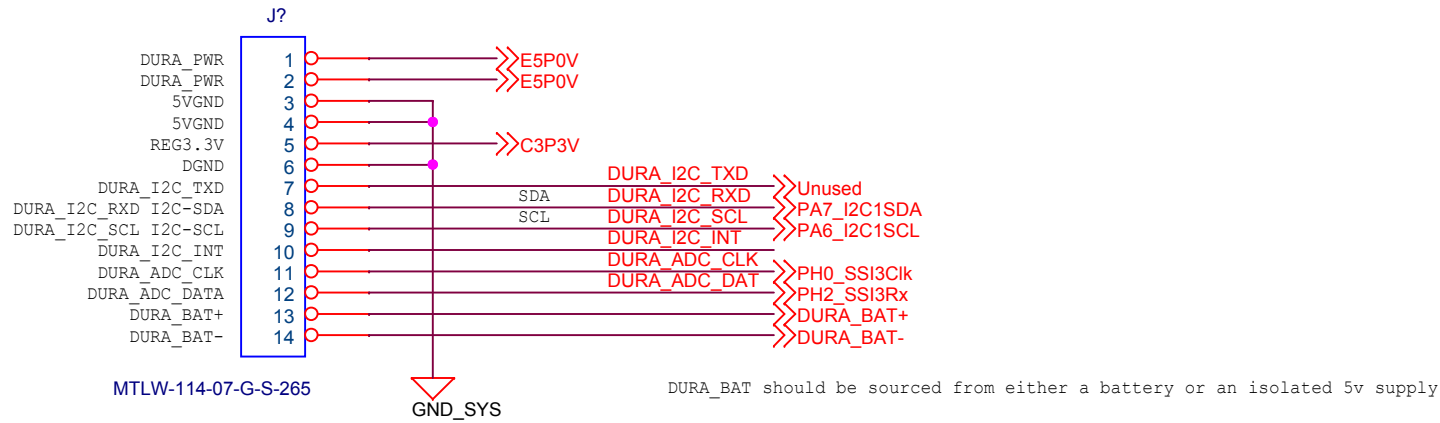


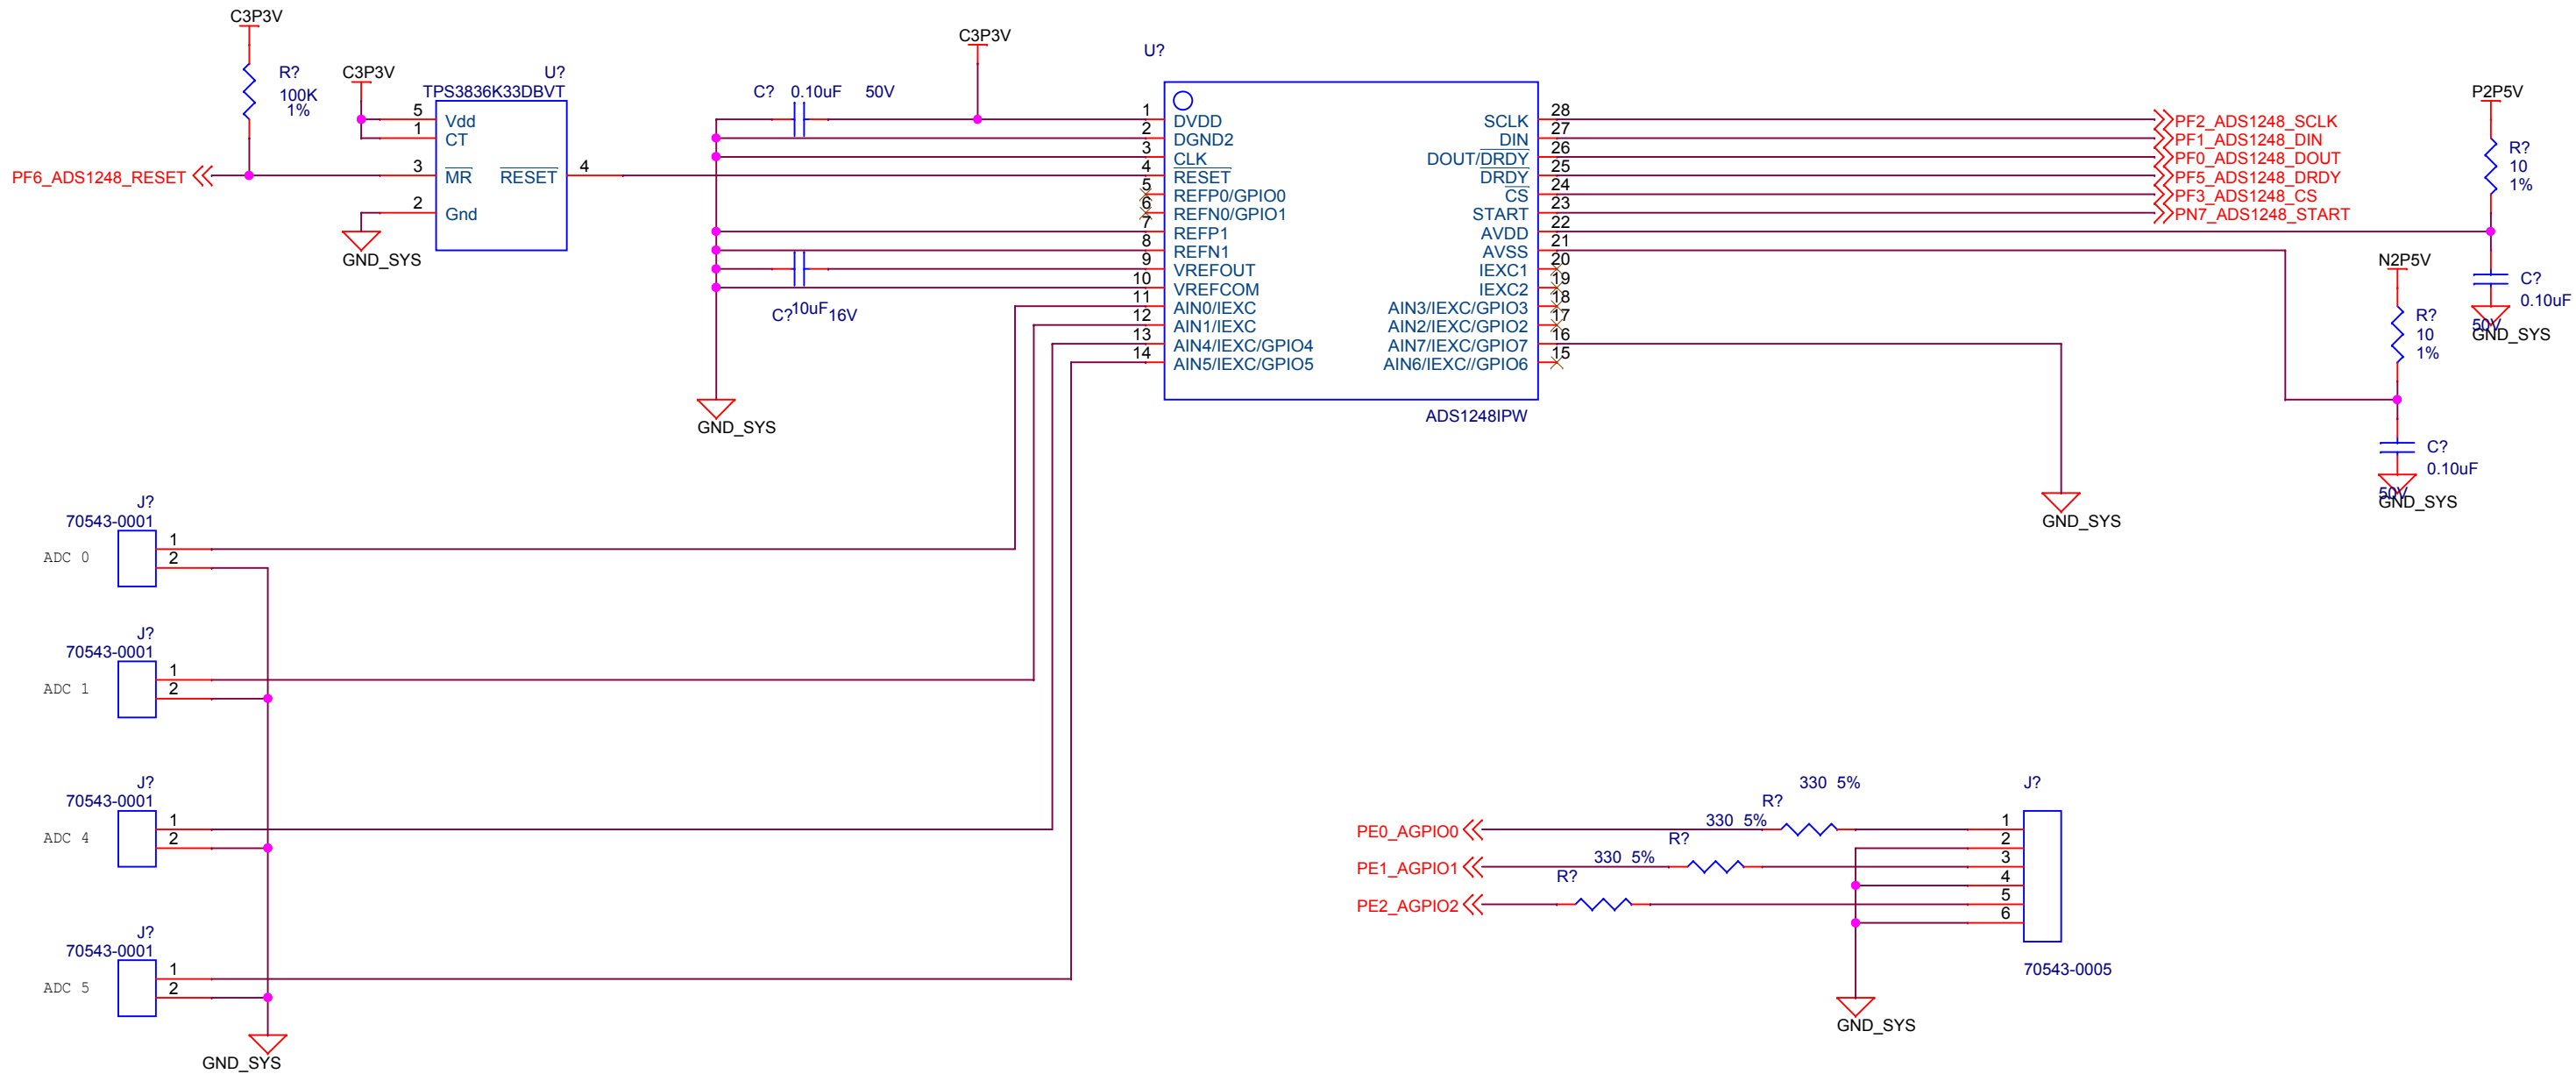


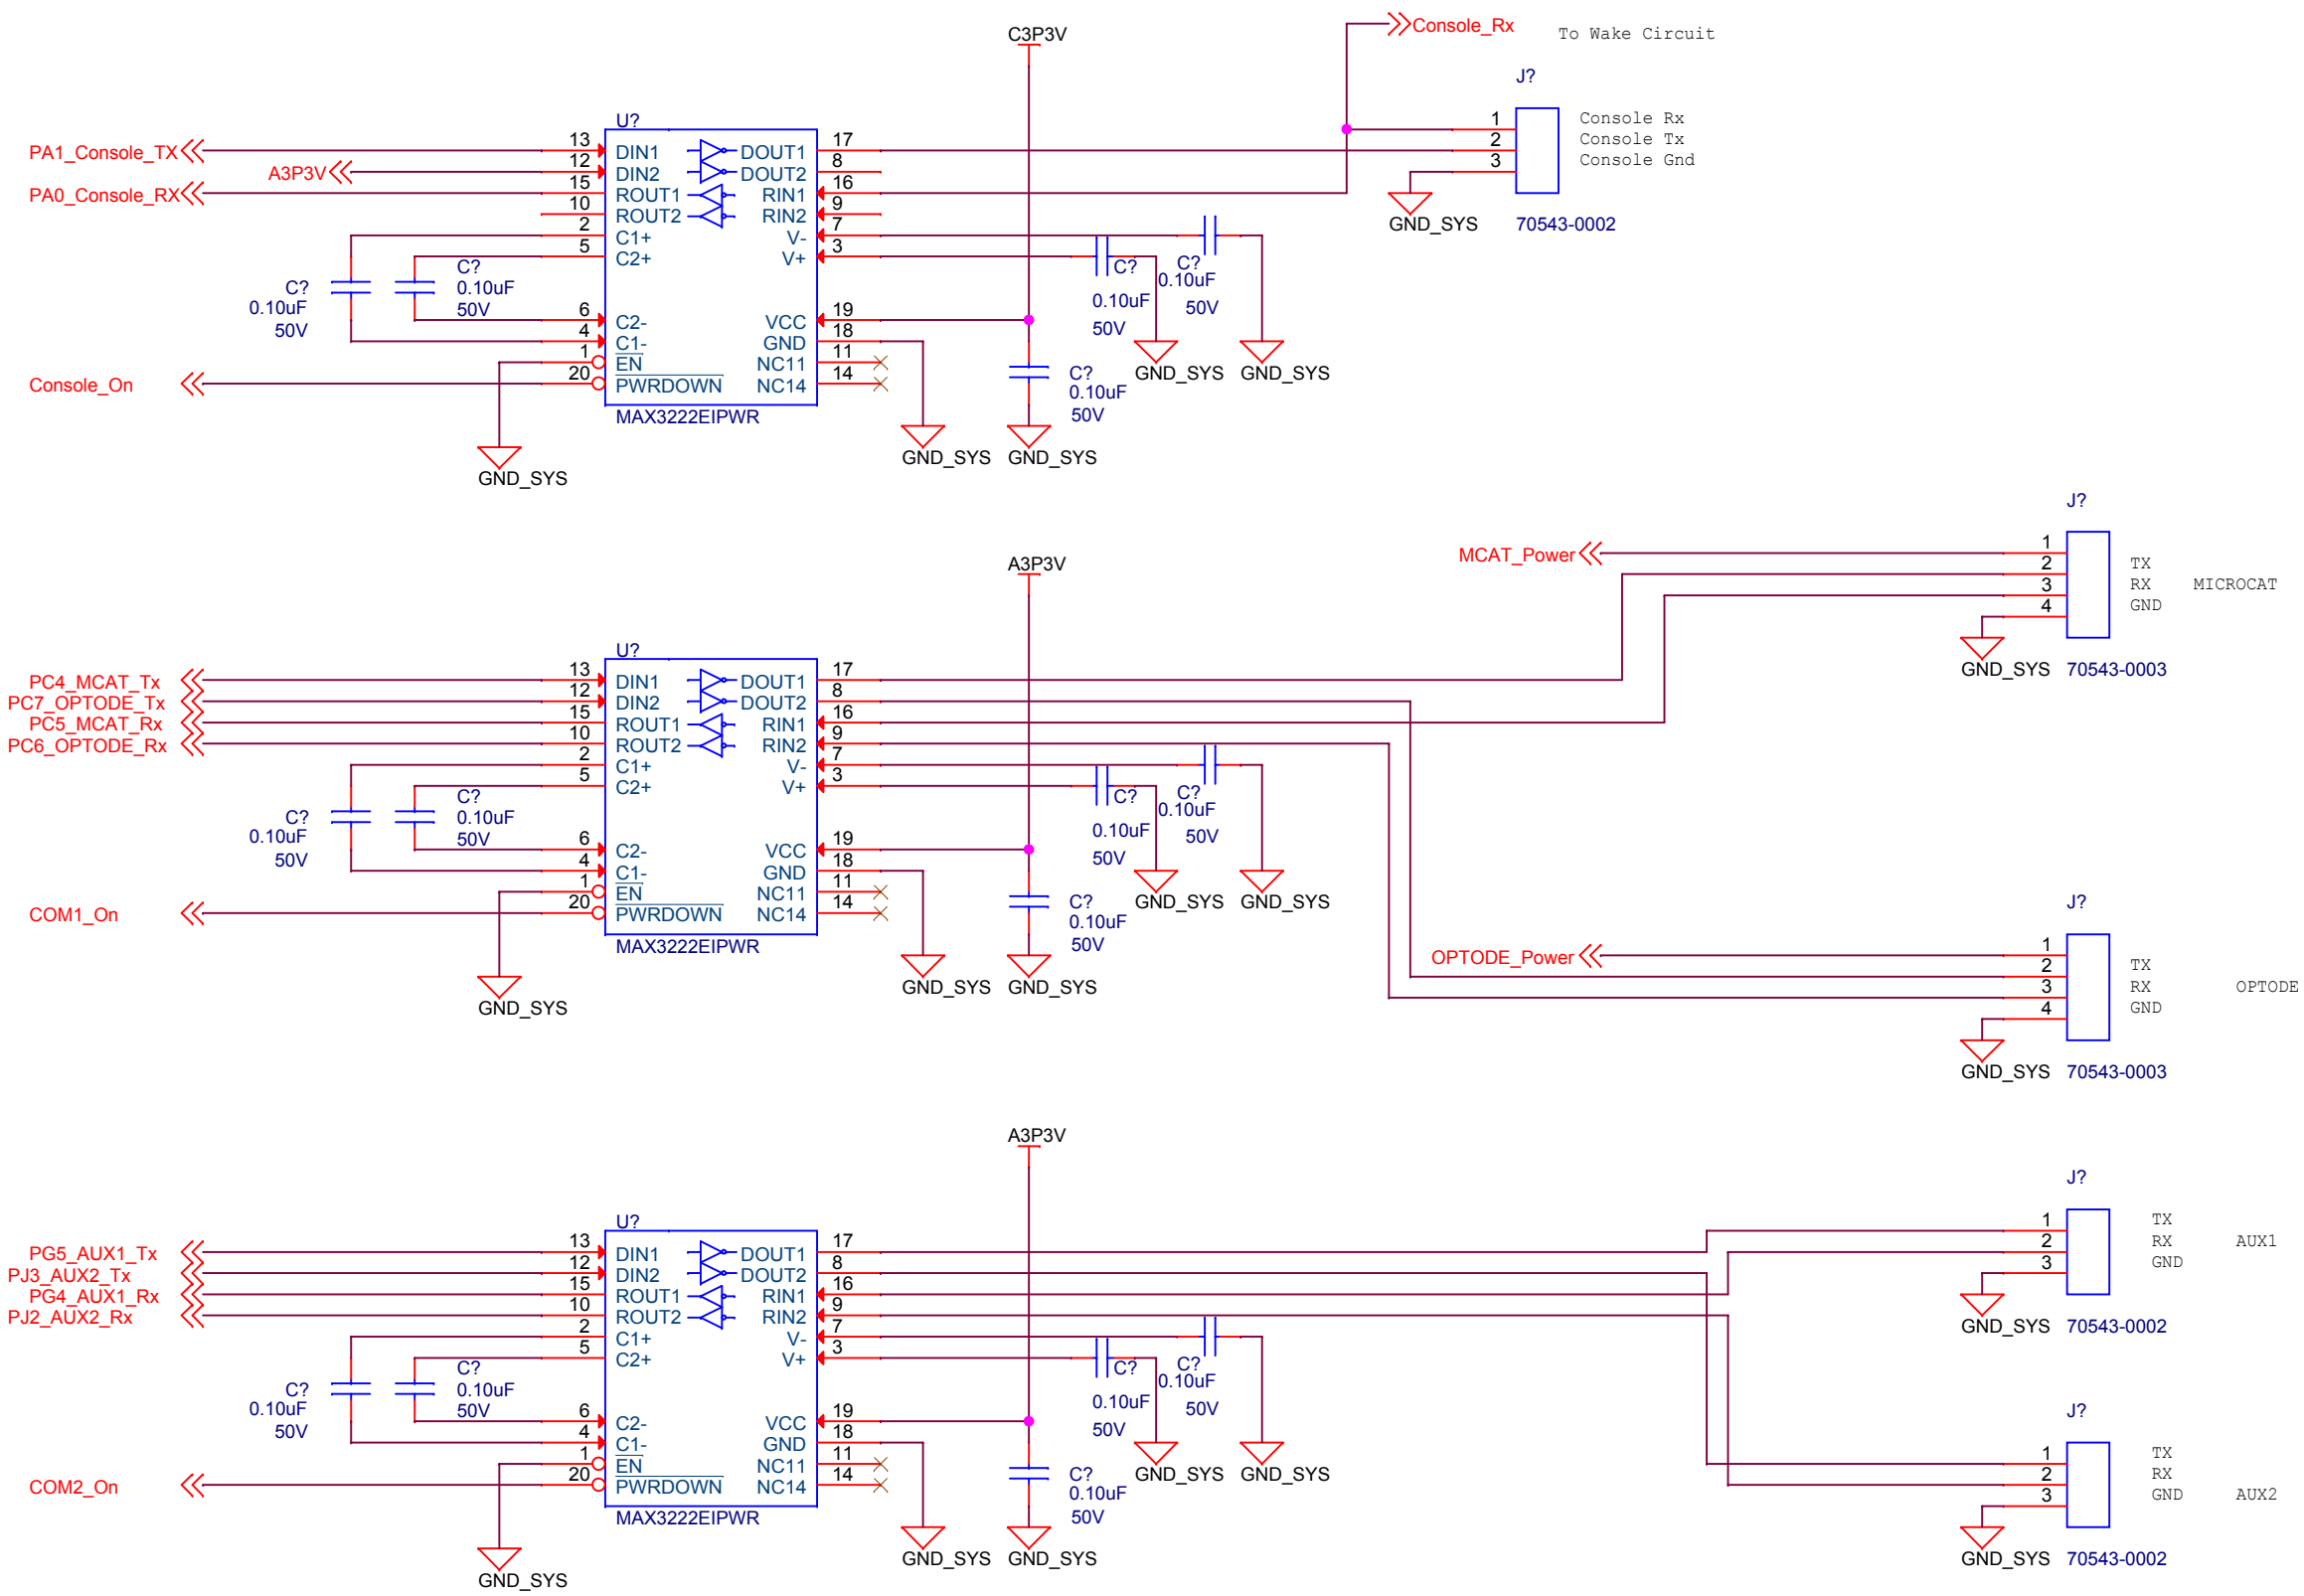


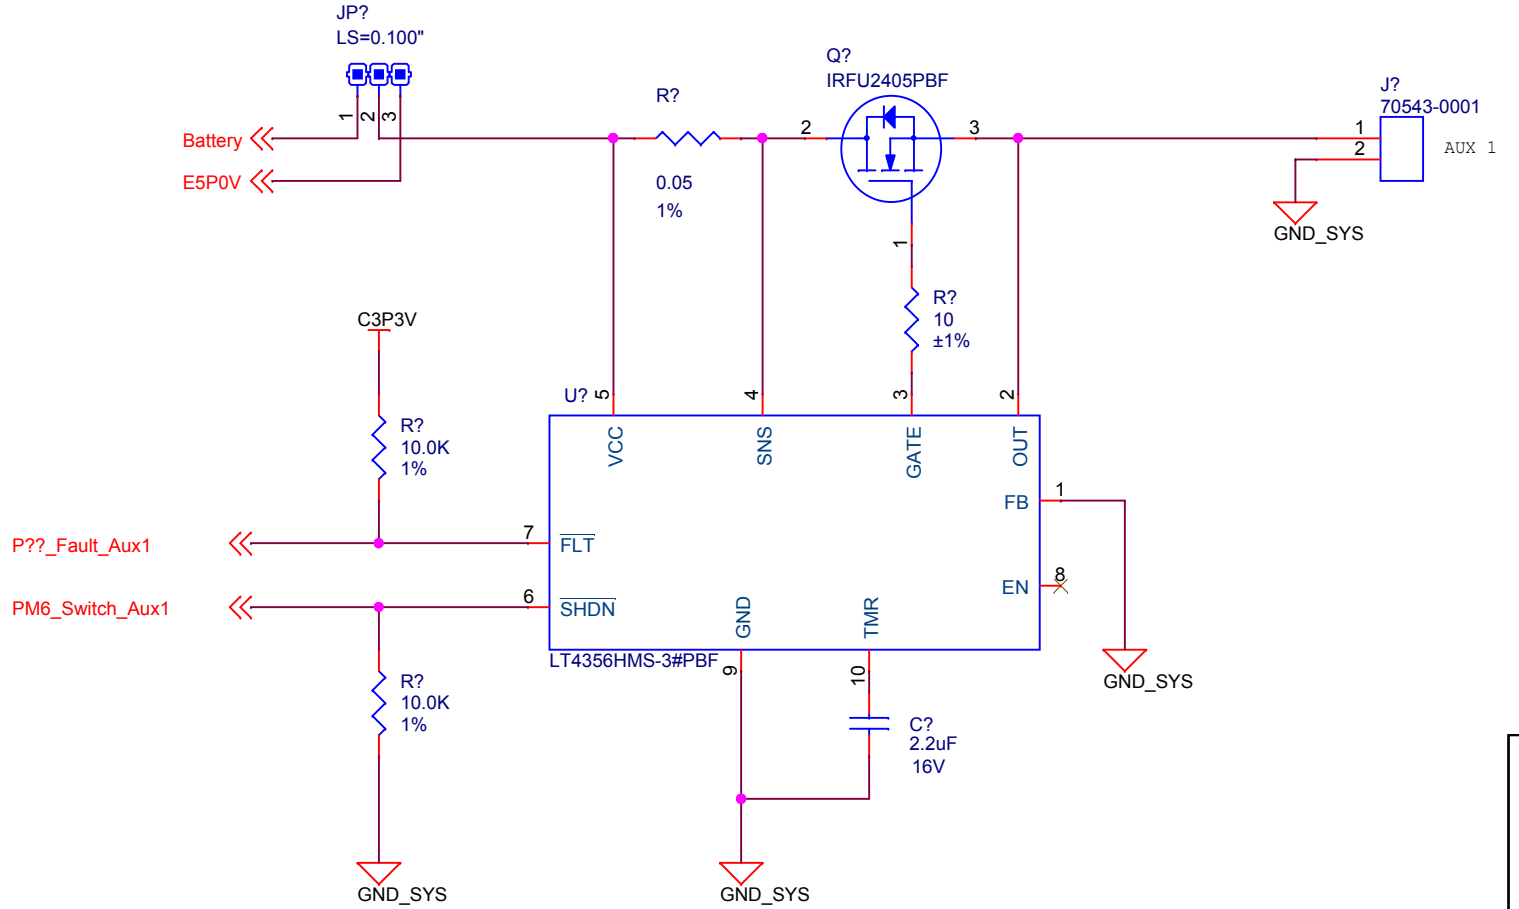


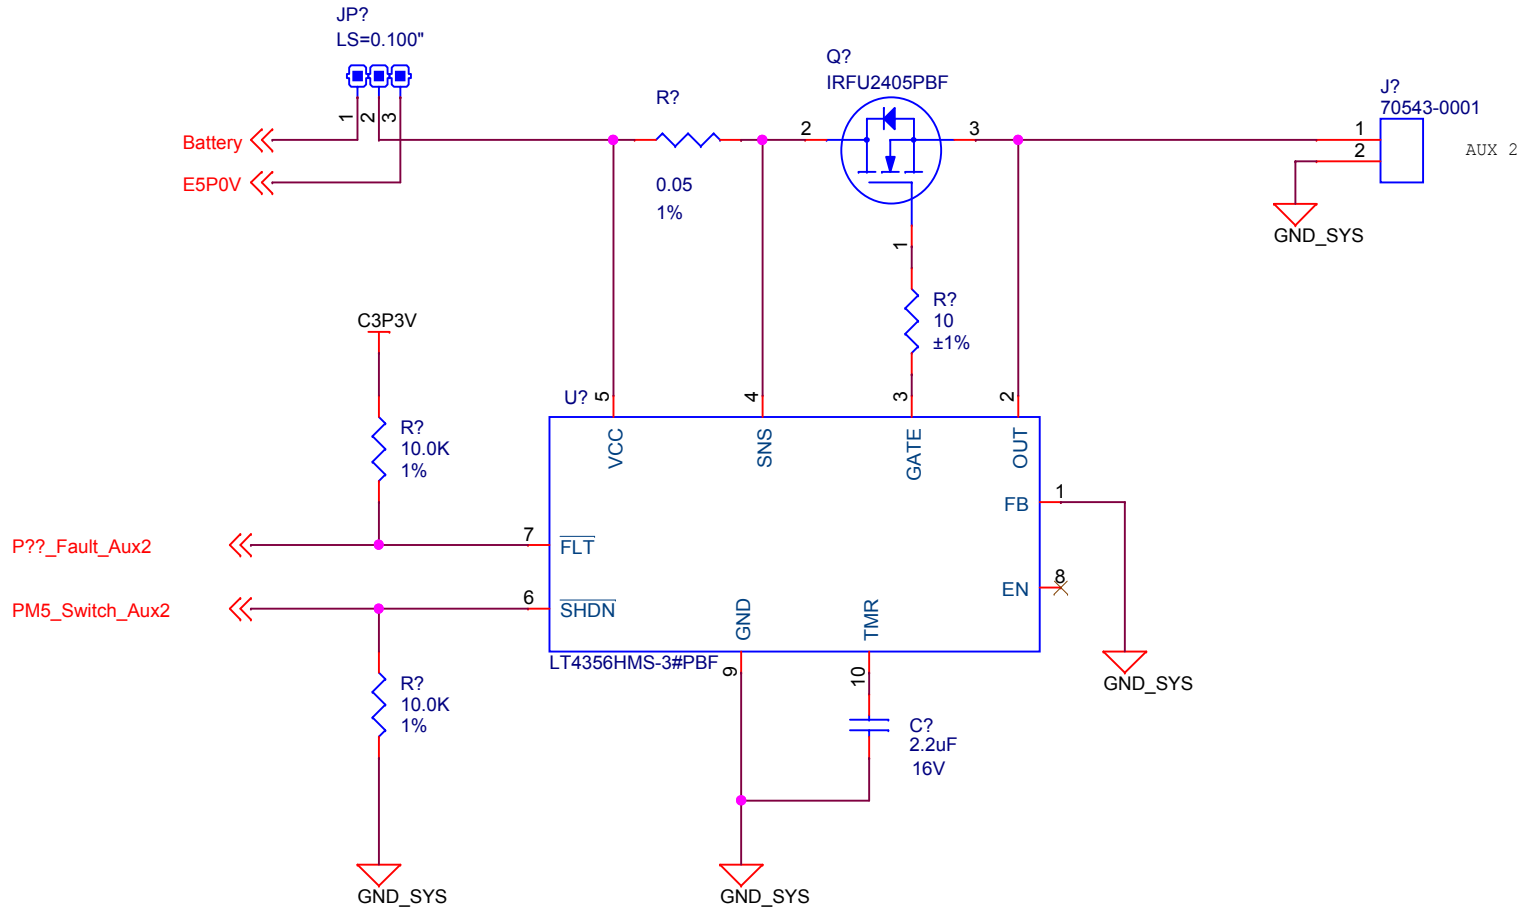


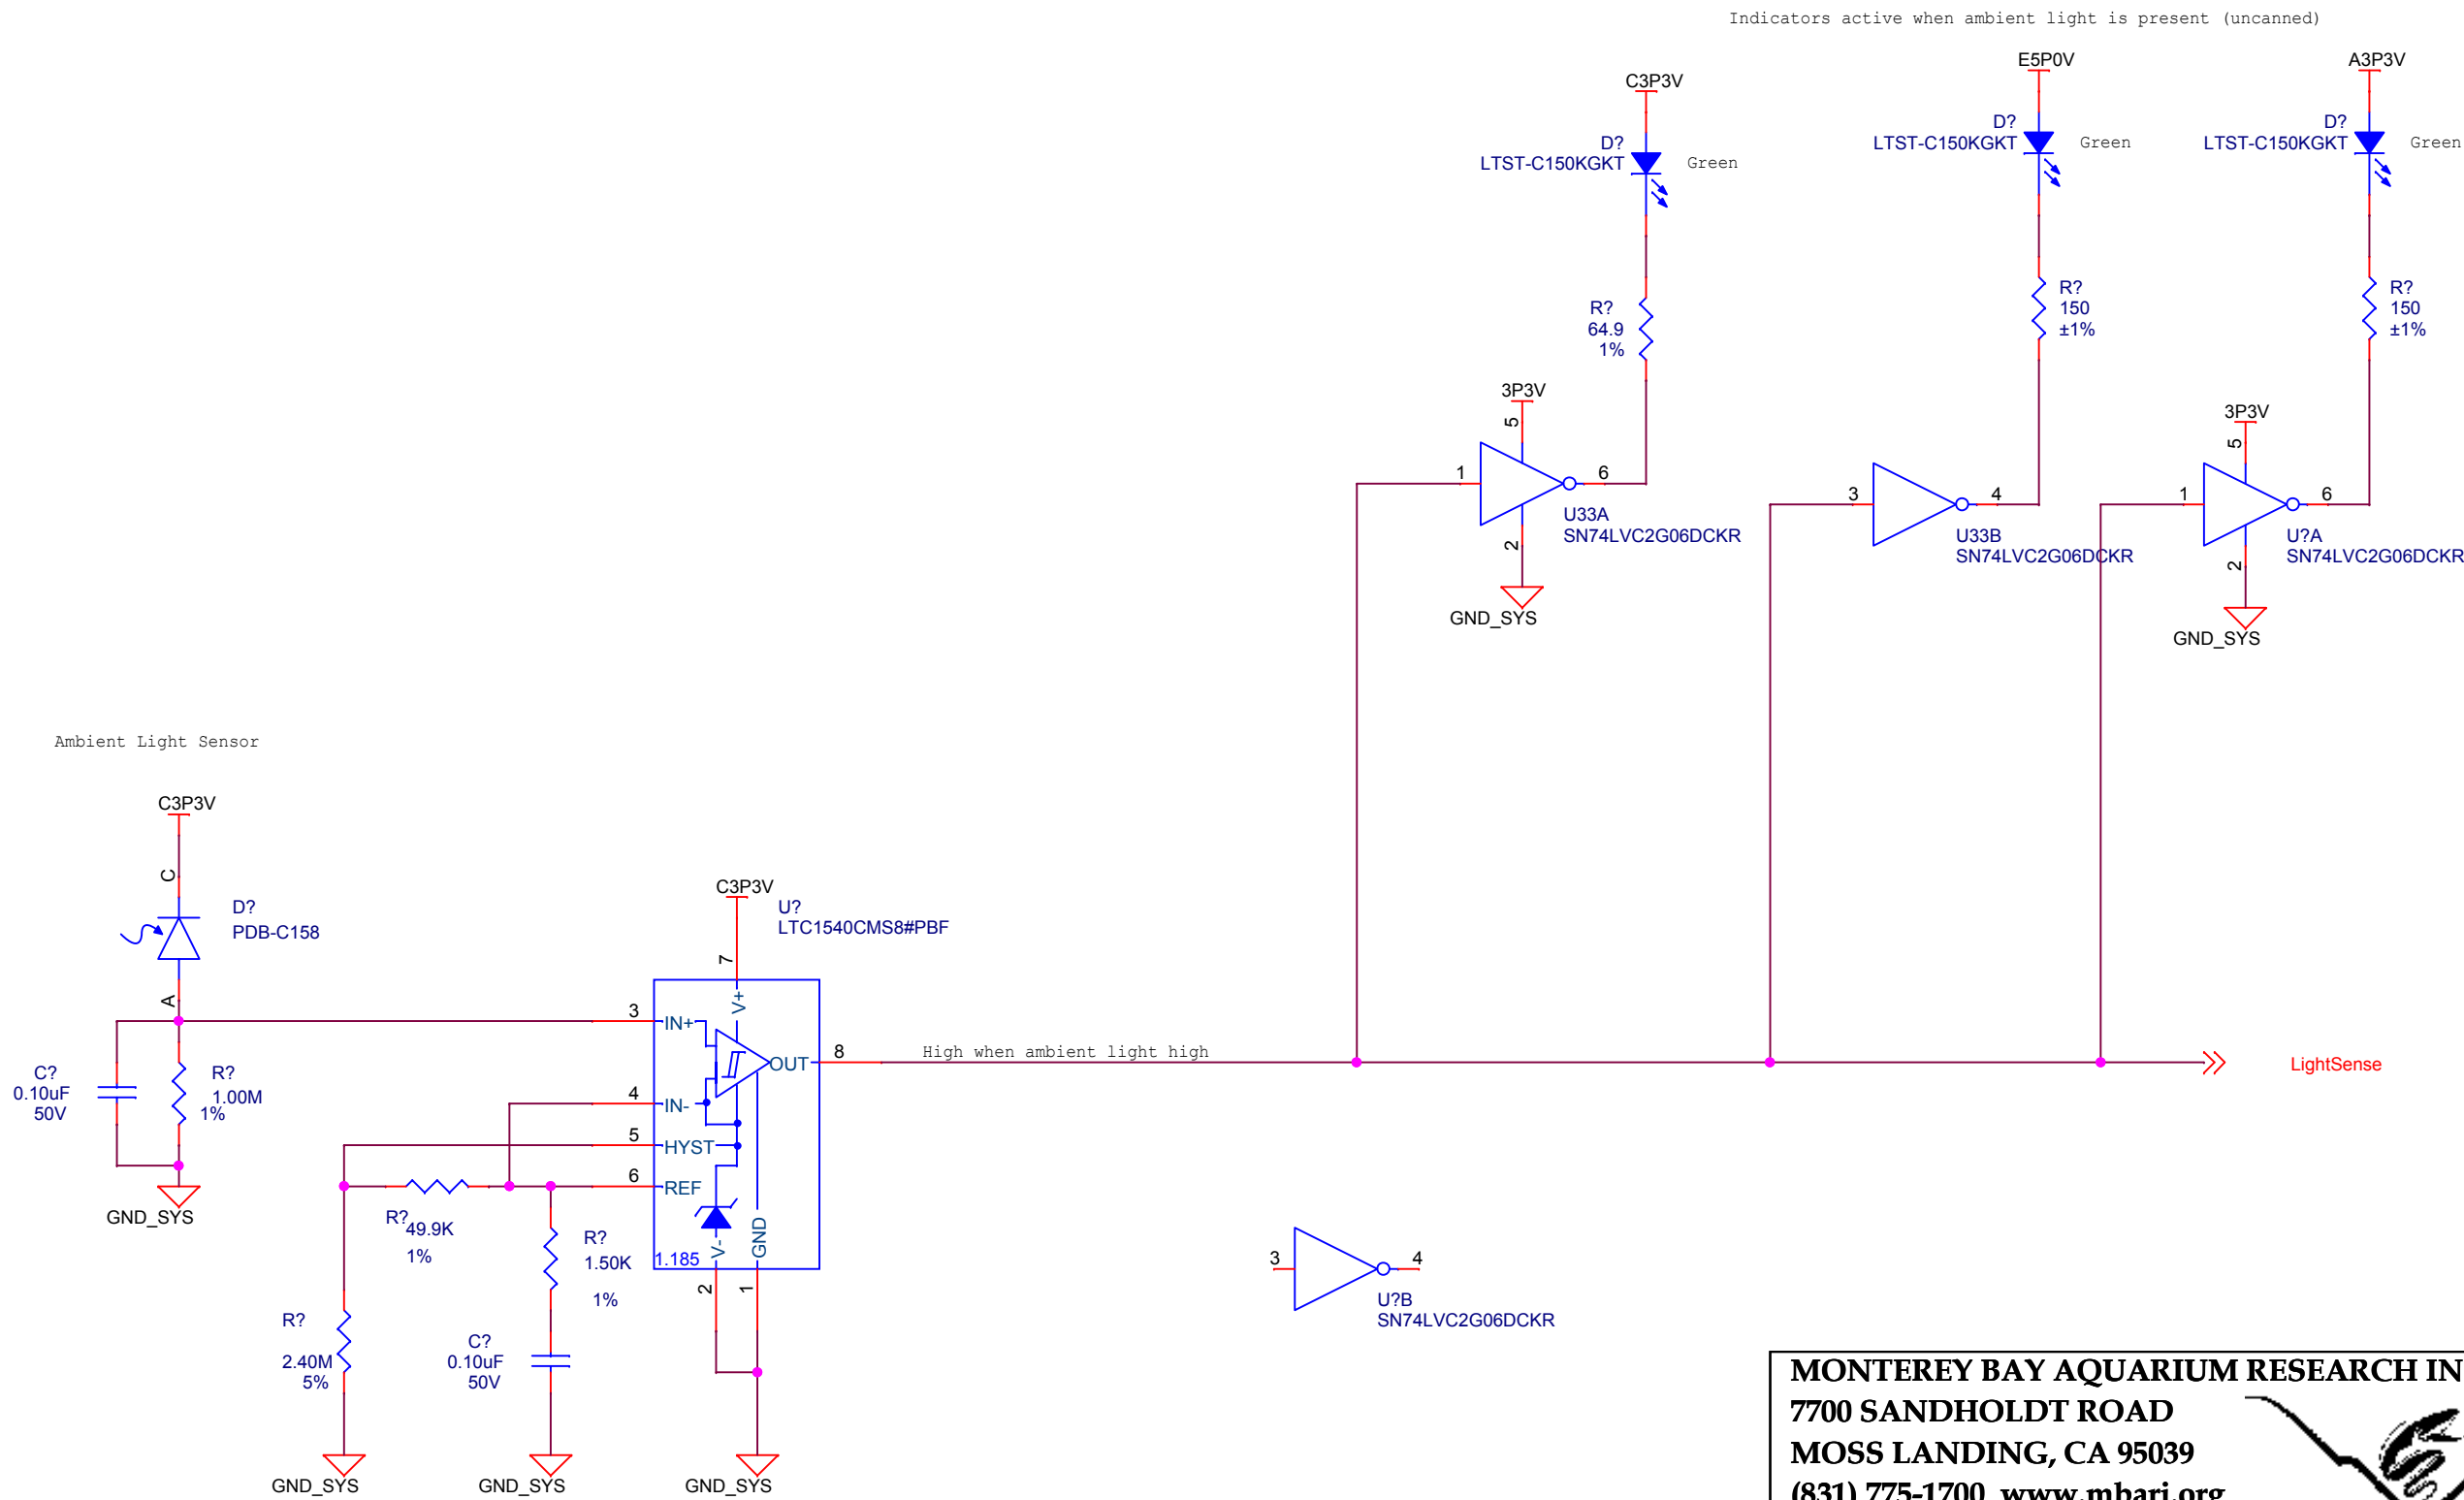



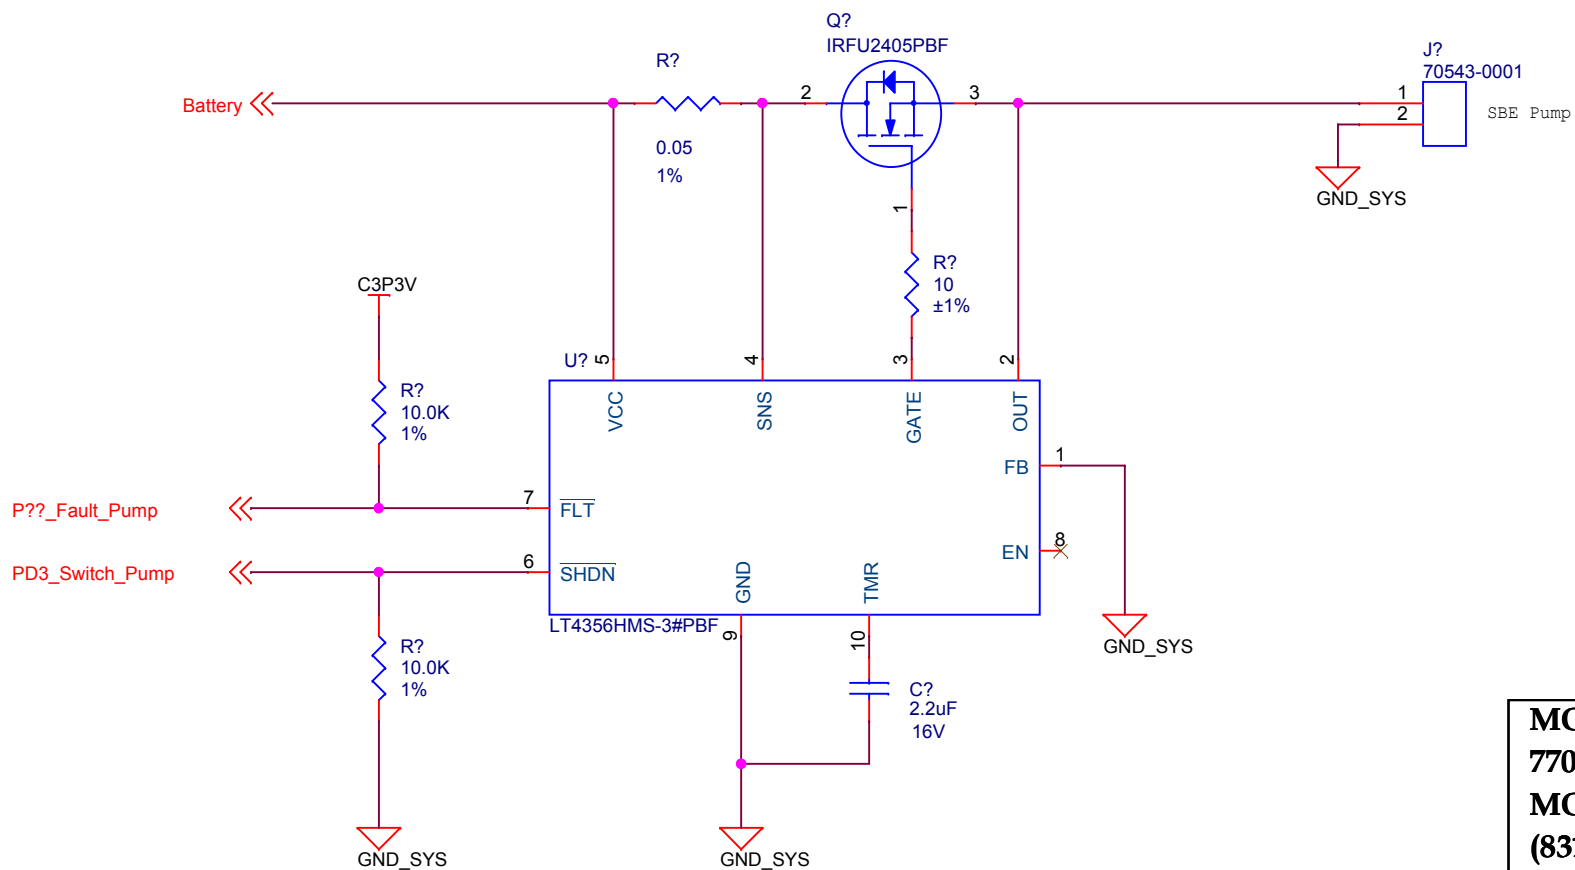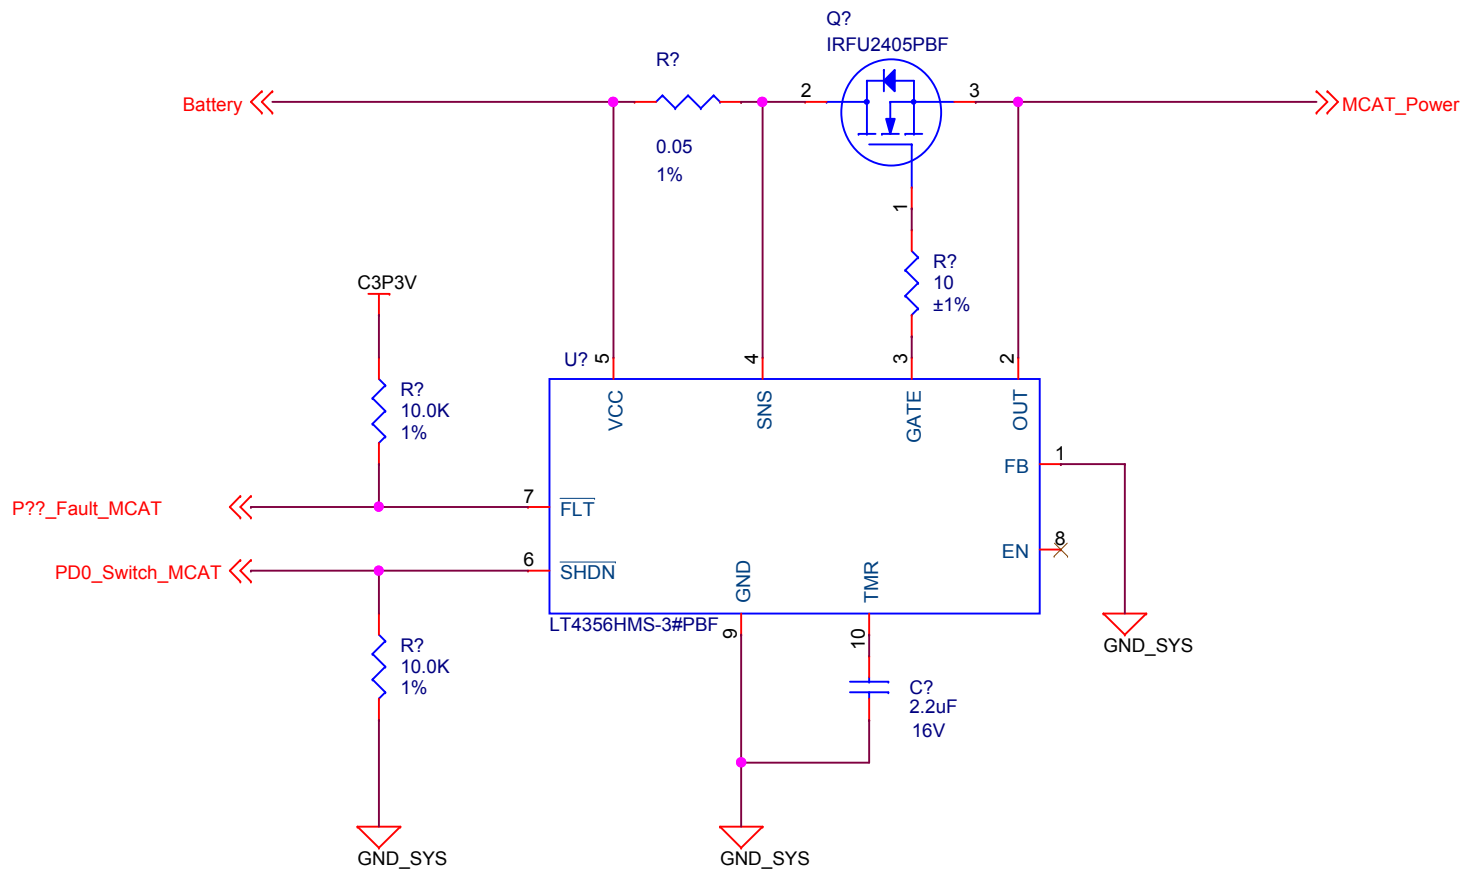

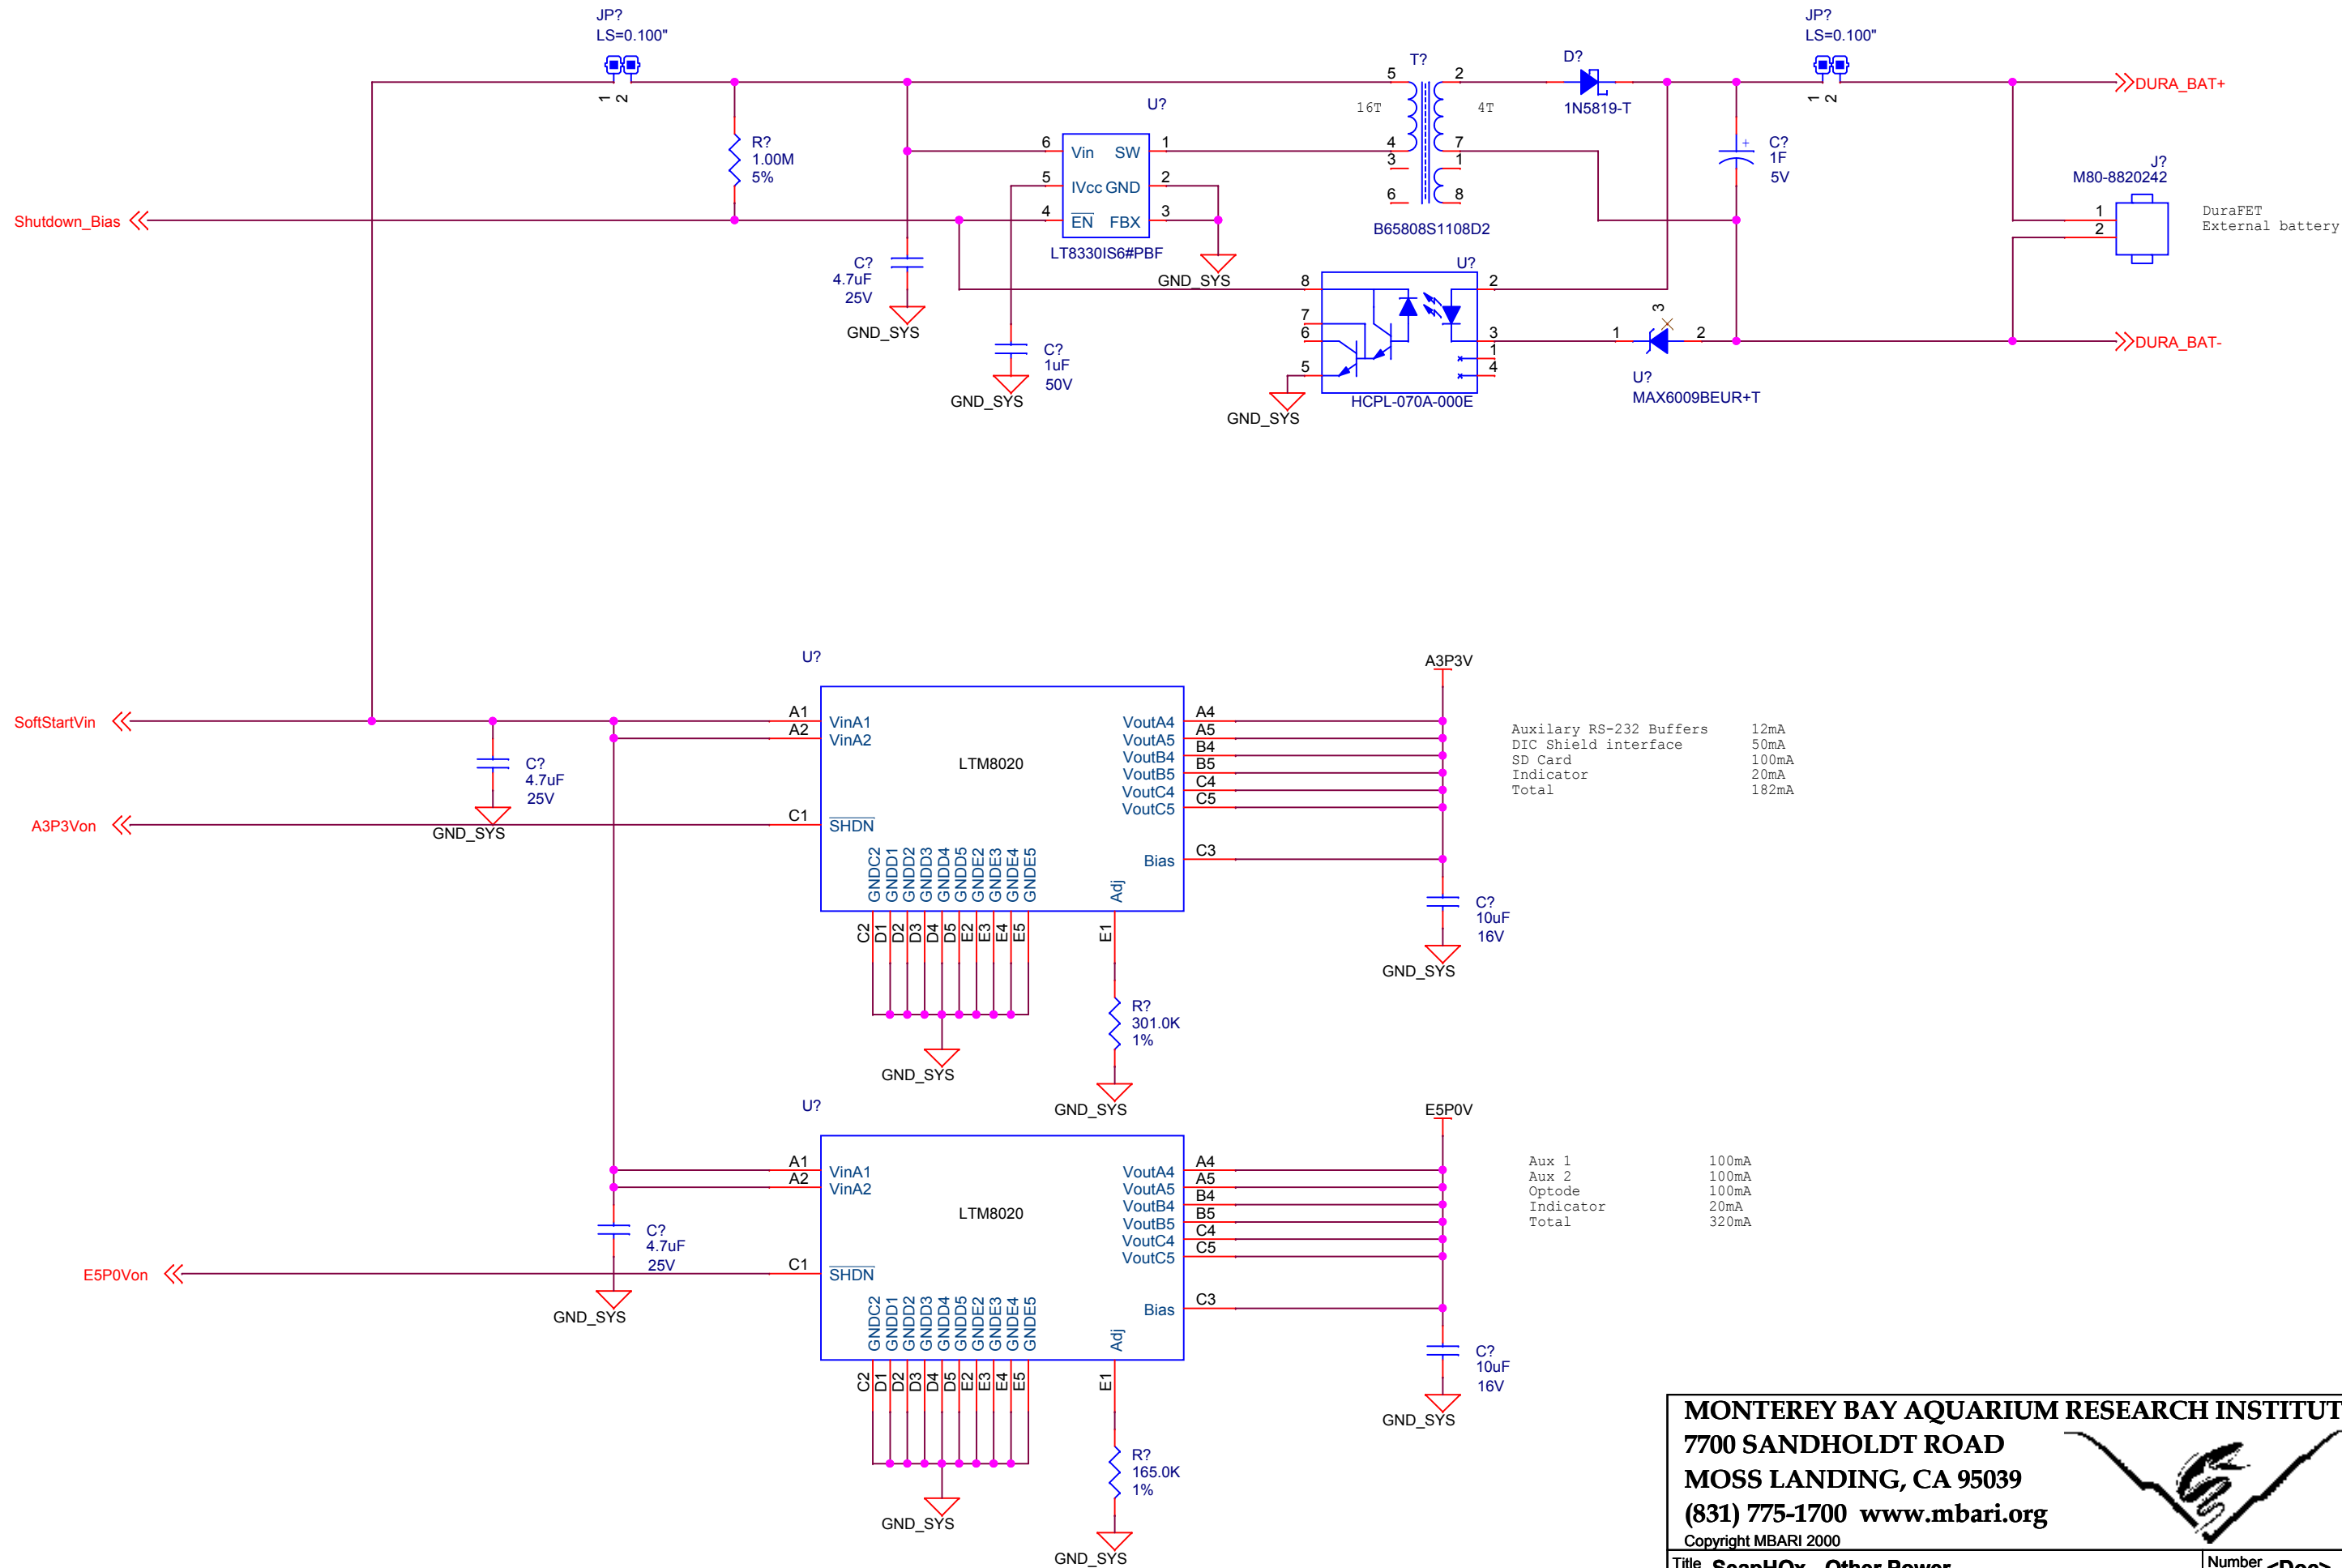

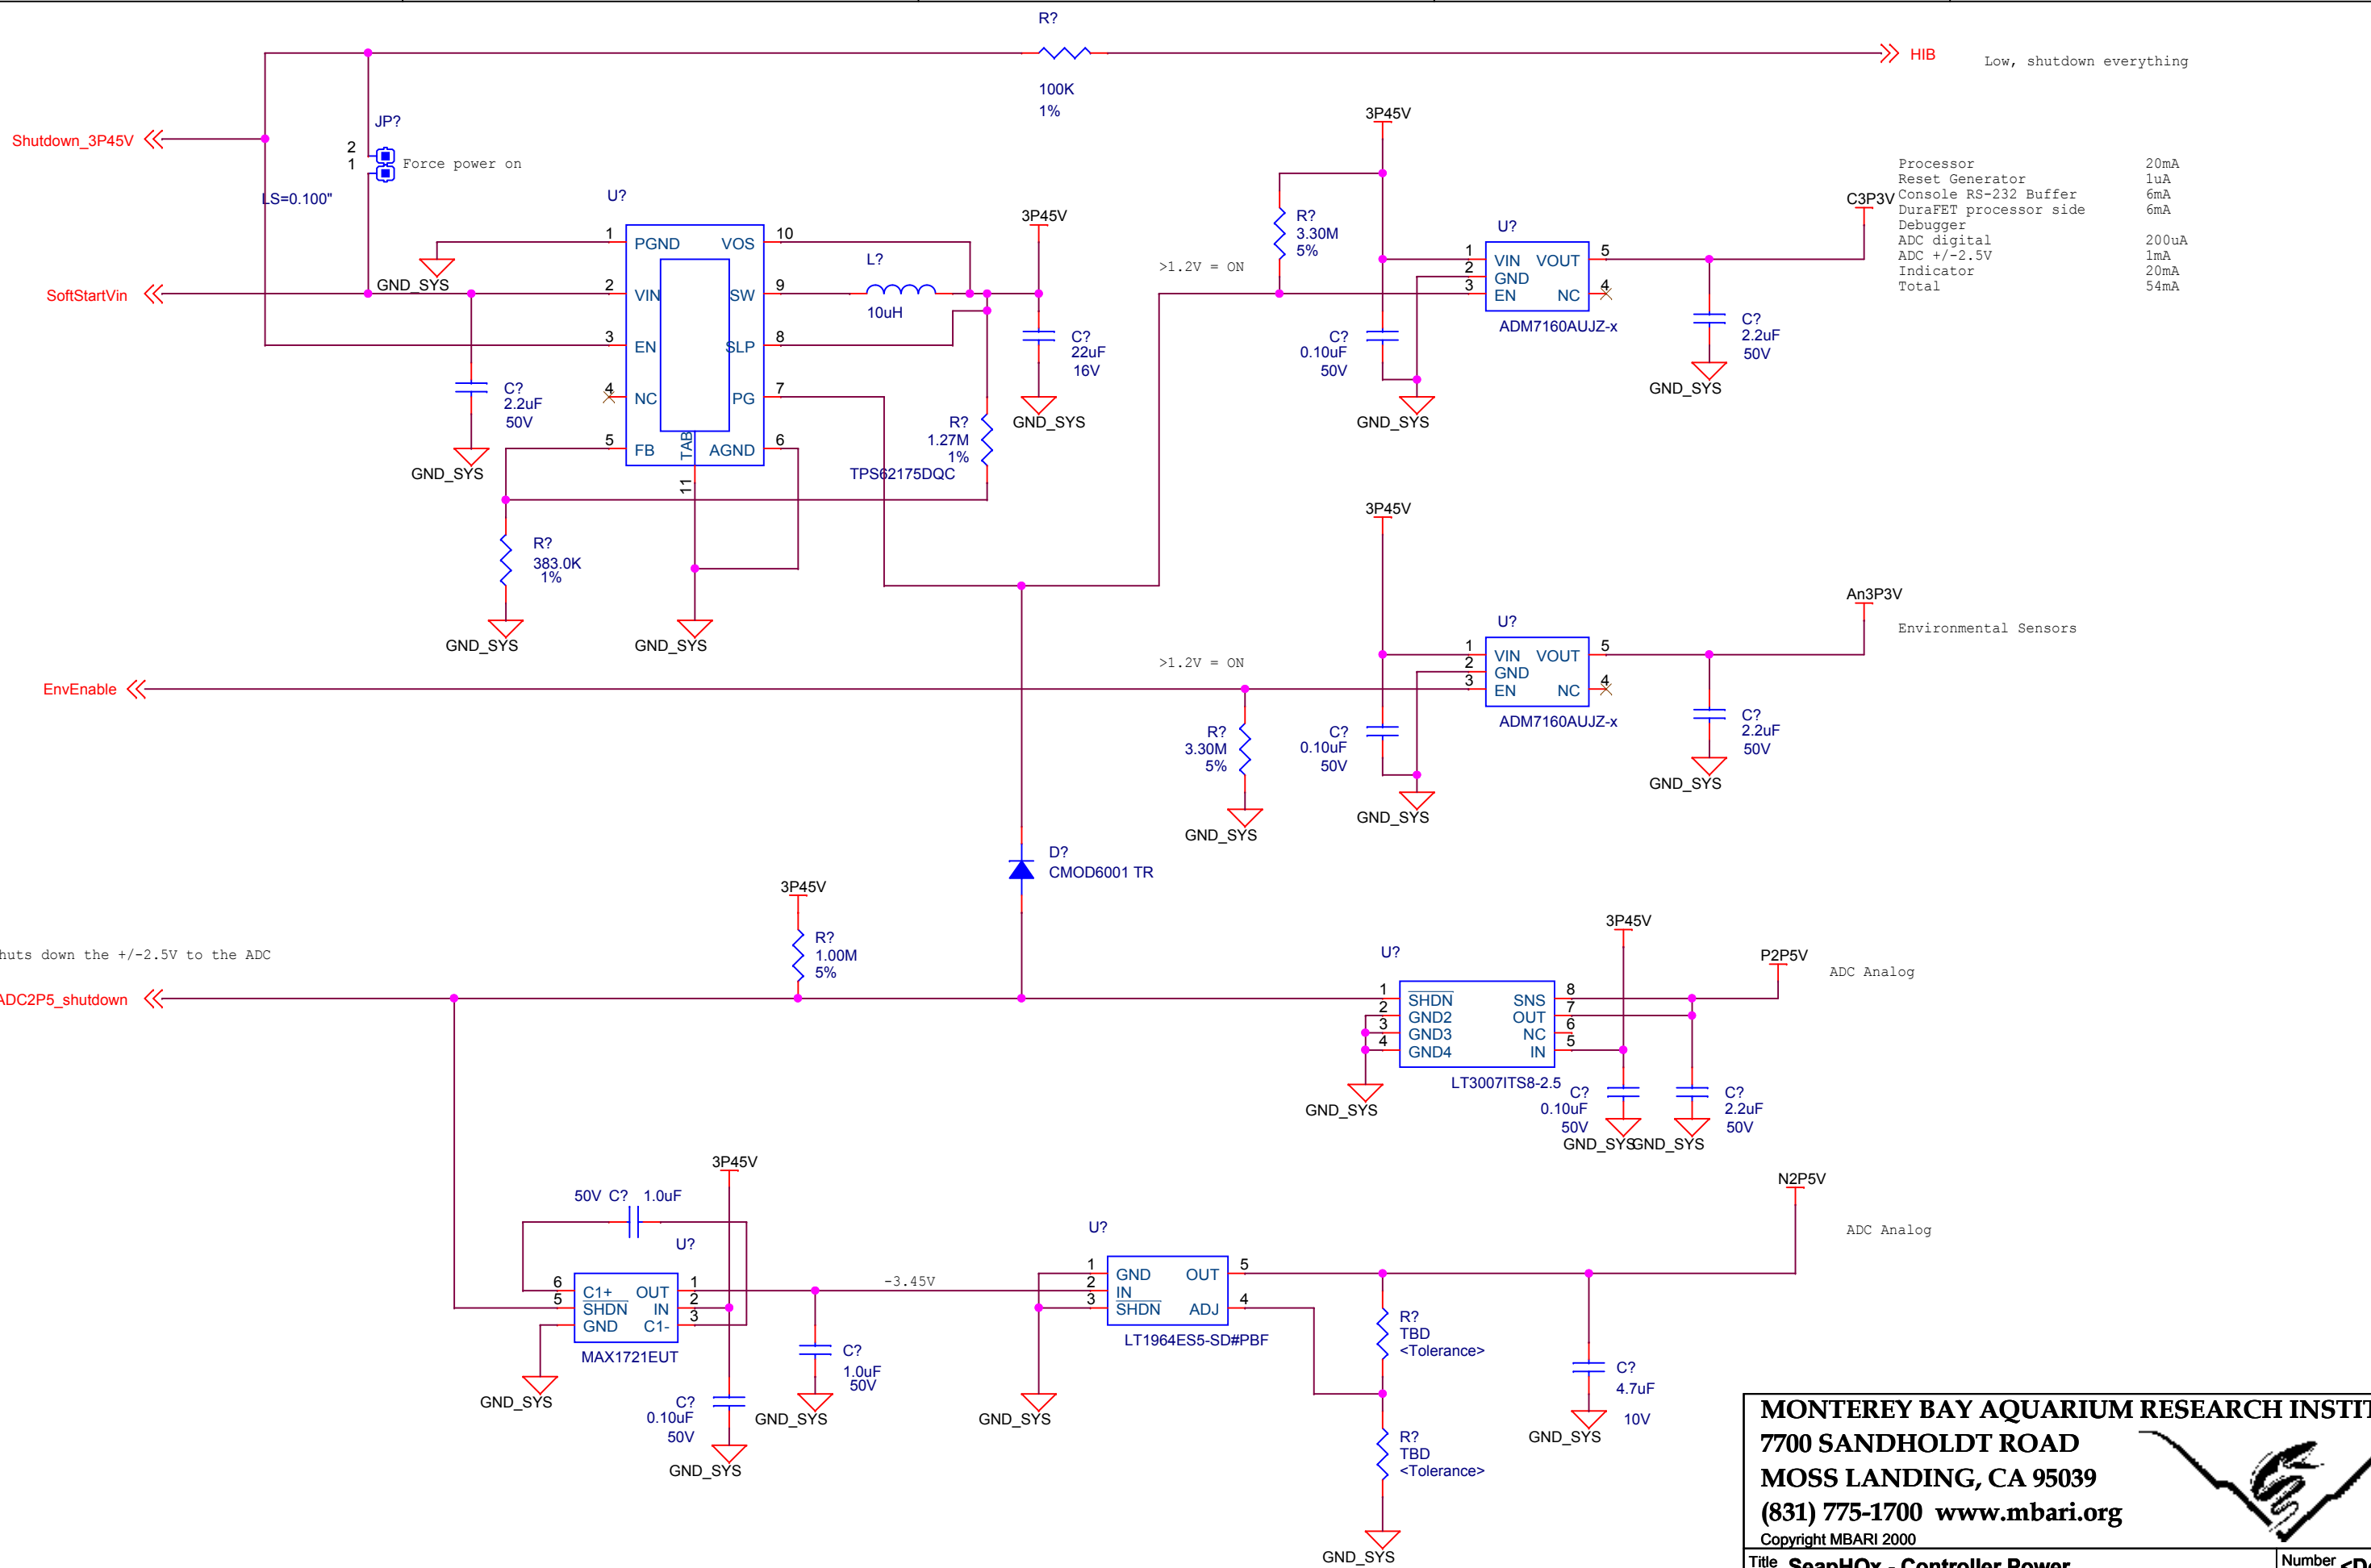

Processor	20mA
Reset Generator	1uA
Console RS-232 Buffer	6mA
DuraFET processor side	6mA
Debugger	
ADC digital	200uA
ADC +/-2.5V	1mA
Indicator	20mA
Total	54mA

MONTEREY BAY AQUARIUM RESEARCH INSTITUTE

7700 SANDHOLDT ROAD

MOSS LANDING, CA 95039

(831) 775-1700 www.mbari.org

Copyright MBARI 2000



Title SeapHOx - Controller Power		Number <Doc>	
Size B	Engineer SJensen	Path /	Filename seapHOx-Cap.opj
Date: Tuesday, August 15, 2017		Sheet 1	of 1
		Rev 0.0.0	