


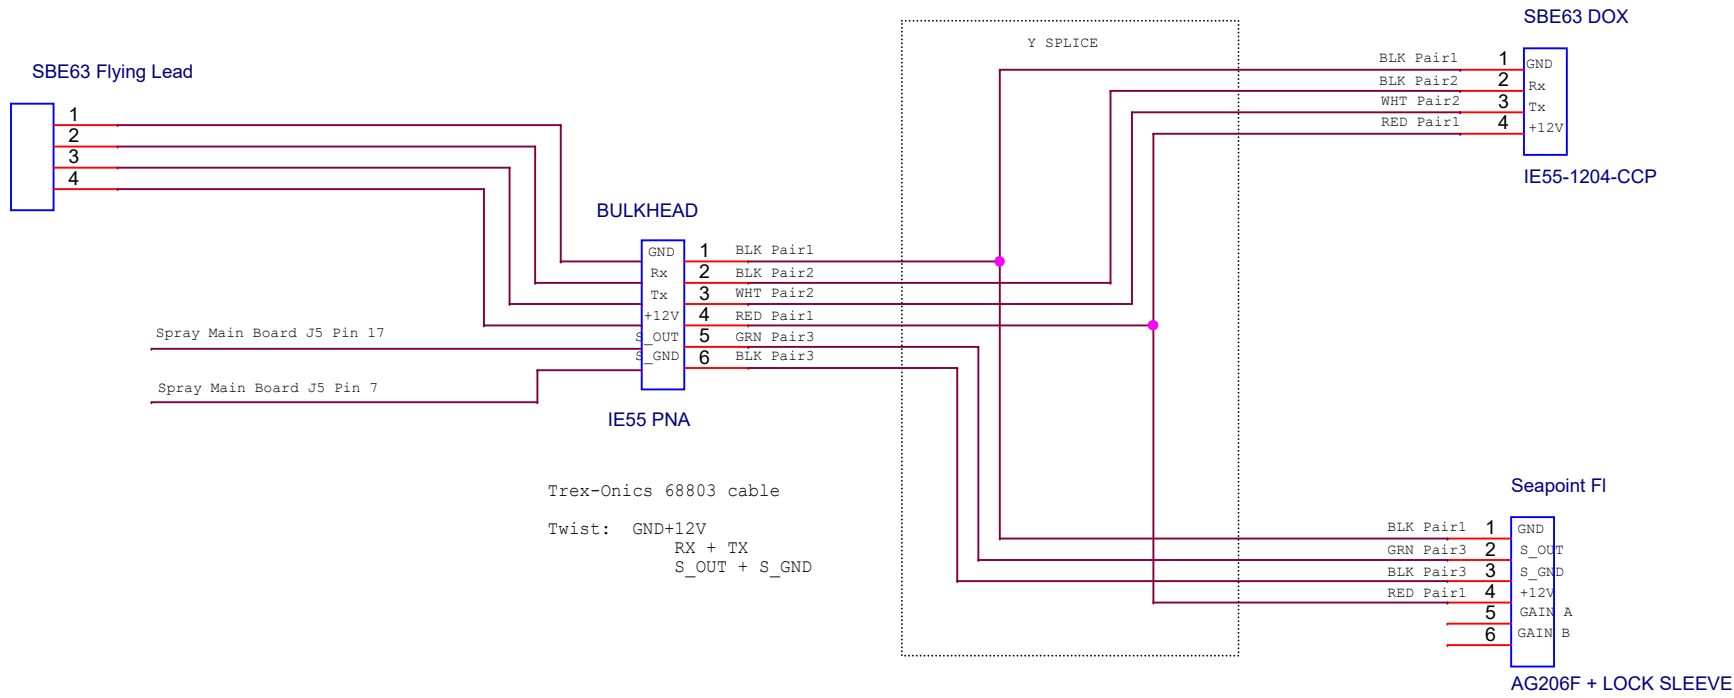

A	B	Gain	Sensitivity (ug/l)	Range(ug/l)
open	open	30X	1	5
open	GND	10X	0.33	15
GND	open	3X	0.1	50
GND	GND	1X	0.033	150