


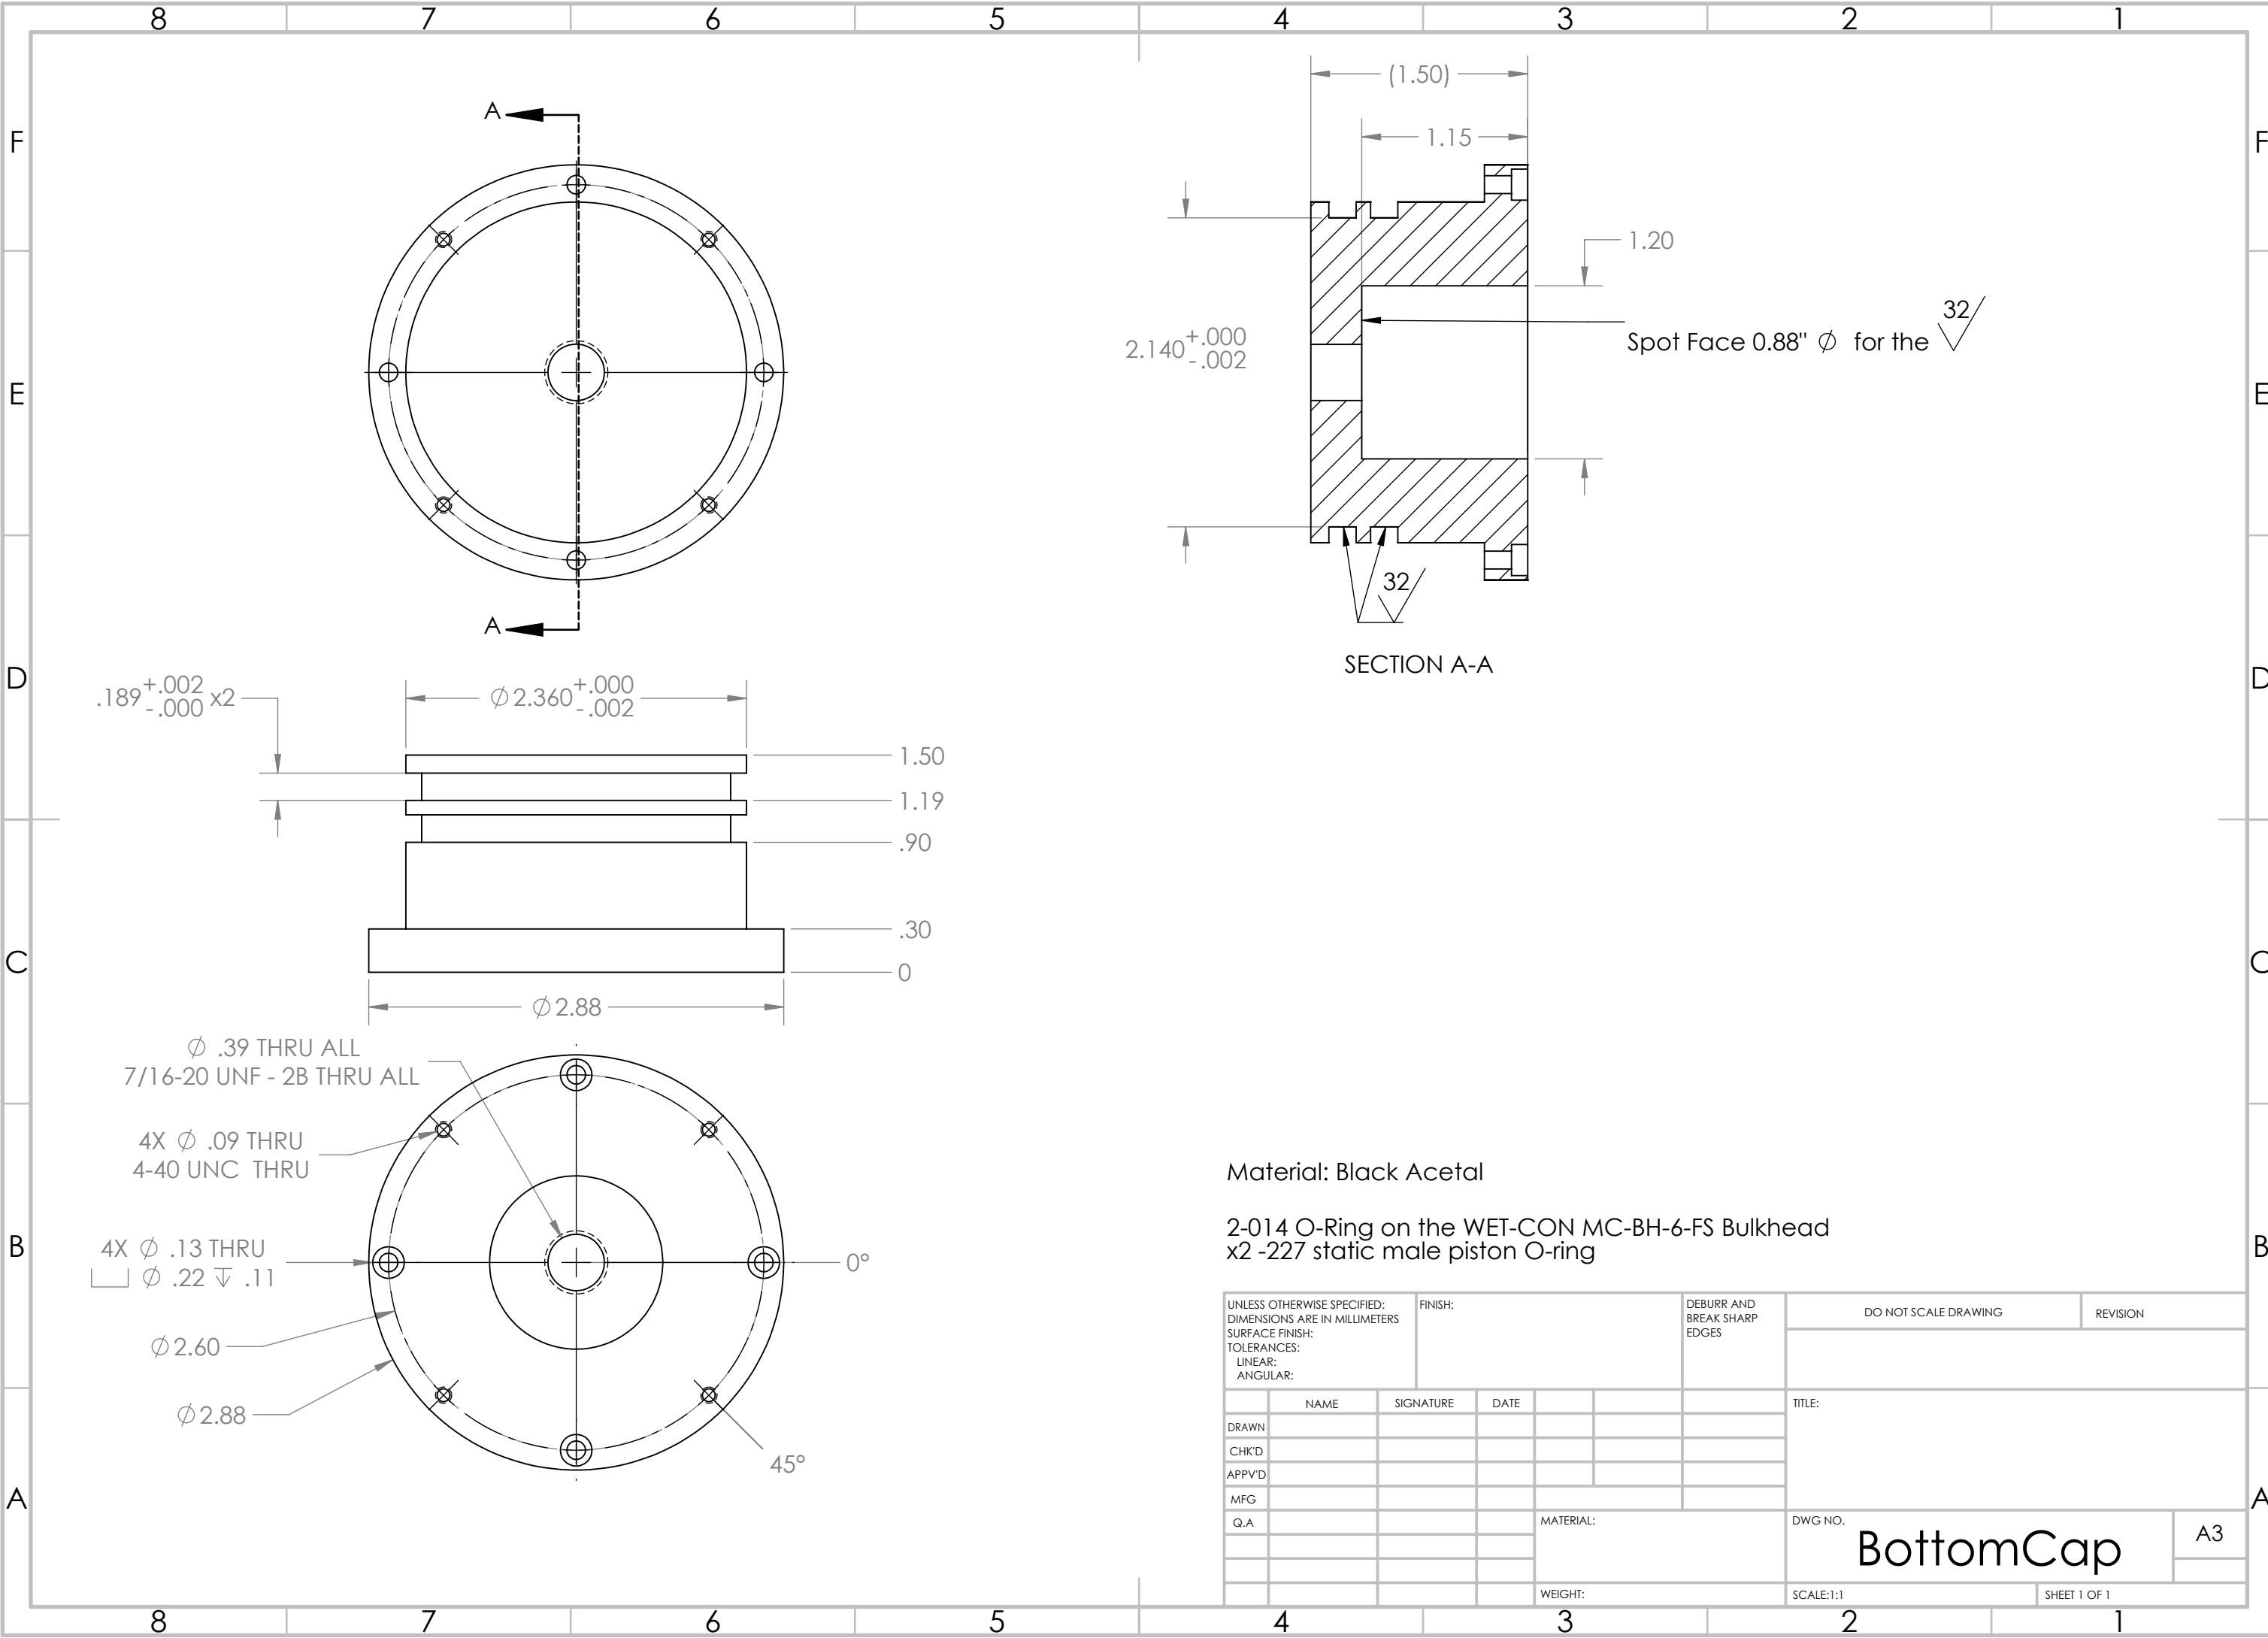

Material: Black Acetal

2-014 O-Ring on the WET-CON MC-BH-6-FS Bulkhead
x2 -227 static male piston O-ring

UNLESS OTHERWISE SPECIFIED: DIMENSIONS ARE IN MILLIMETERS SURFACE FINISH: TOLERANCES: LINEAR: ANGULAR:					FINISH:		DEBURR AND BREAK SHARP EDGES	DO NOT SCALE DRAWING		REVISION		
	NAME		SIGNATURE		DATE				TITLE:			
DRAWN												
CHK'D												
APPV'D												
MFG												
Q.A							MATERIAL:		DWG NO.			
									BottomCap			
									A3			
							WEIGHT:		SCALE:1:1		SHEET 1 OF 1	