
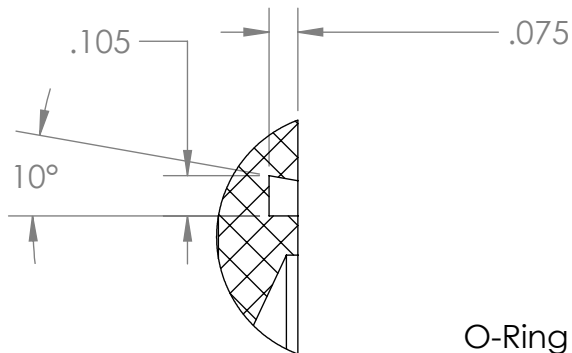





THE INFORMATION CONTAINED IN THIS DRAWING IS THE SOLE PROPERTY OF MBARI ANY REPRODUCTION IN PART OR WHOLE WITHOUT THE WRITTEN PERMISSION OF MBARI IS PROHIBITED.

REVISIONS			
REV.	DESCRIPTION	DATE	APPROVED
	INITIAL RELEASE		


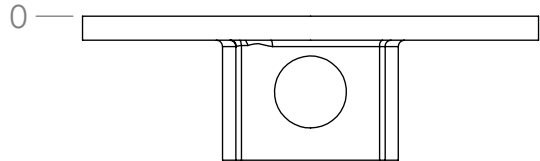


O-Ring 2-122
McMaster Carr
2418T147

DETAIL A
SCALE 2 : 1

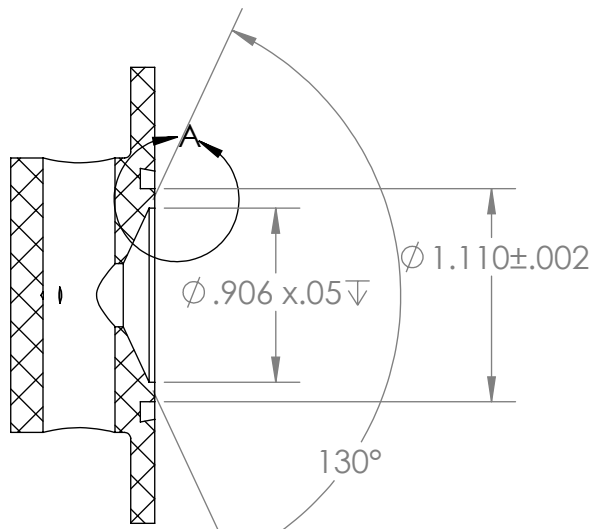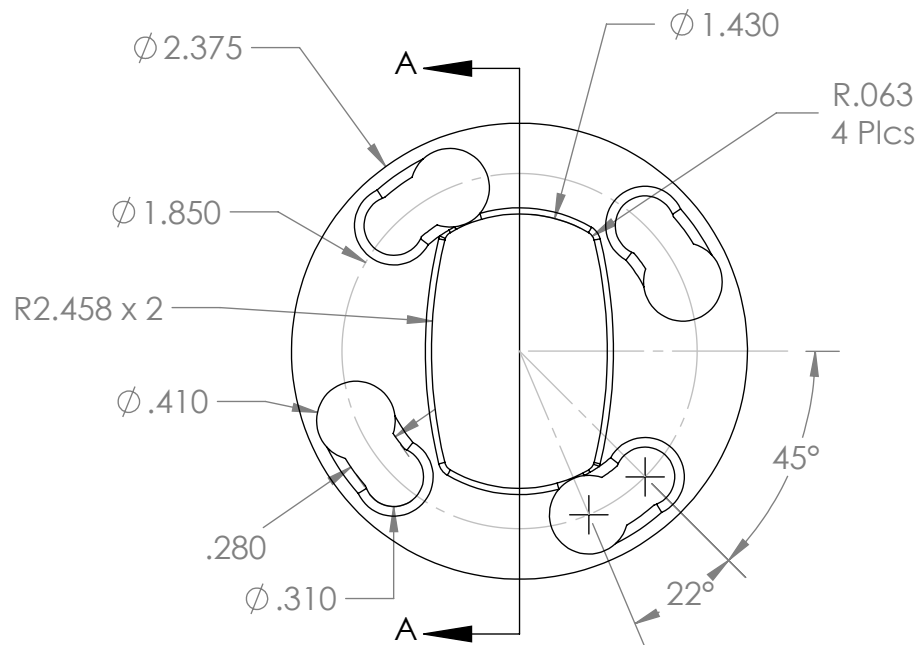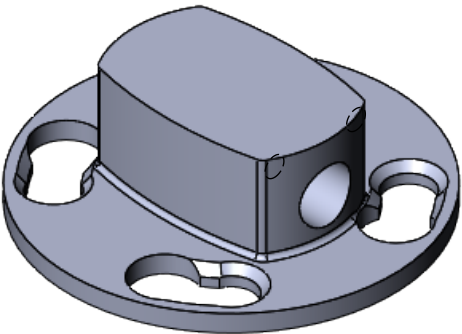

SECTION A-A

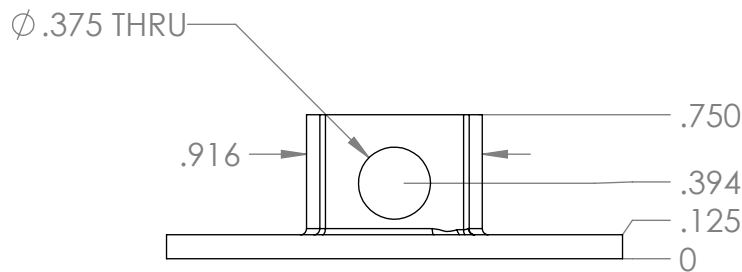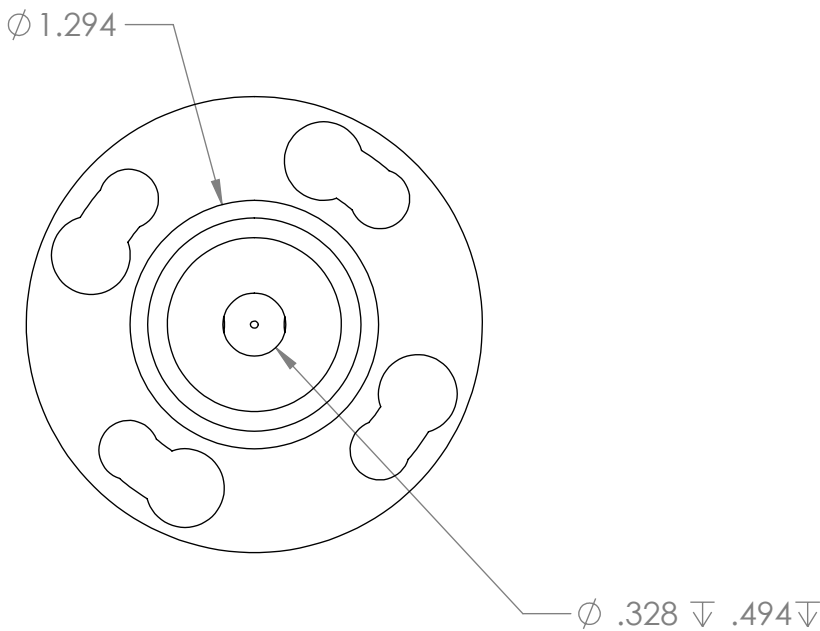

BILL OF MATERIALS										
NEXT ASSY Description		NEXT ASSY Number		UNLESS OTHERWISE SPECIFIED TOLERANCES ARE:			APPROVALS DATE		Monterey Bay Aquarium Research Institute MBARI 7700 Sandholdt RD. Moss Landing, CA 95039 PH: (831) 775-1700 	
		1 PLACE DIM ±1/16	2 PLACE DIM ±.02	3 PLACE DIM ±.005	ANGLES ±1°	DRAWN	5/6/2019			
THIRD ANGLE PROJECTION		1. DIMENSIONS ARE IN INCHES 2. DIMENSION LIMITS HELD AFTER PLATING. 3. REMOVE BURRS AND SHARP EDGES .015 MAX. 4. MACHINED FILLET RADII .0150-.030. 5. MACHINED DIAMETERS ON A COMMON CENTERLINE CONCENTRIC WITHIN .005 6. PERPENDICULARITY & PARALLELISM OF MACHINED SURFACES .002 PER INCH, MAX .012 INCHES FOR SINGLE SURFACE.				ENGINEER				
						CHECKED				
		DO NOT SCALE DRAWING				PROJECT NO.		Antifouling Poison Cap		
						PROJECT				
						WEIGHT				
						SIZE B	DWG. NO.		REV.	
						SCALE 1:1		CAD FILE:		SHEET 1 OF 2

Last Saved: 12/3/2019 10:04:45 AM

Location: C:\Users\pami\Desktop\Yui and Keaton\

Status: Material: Delrin 2700 NC010, Low Viscosity Acetal Copolymer (SS)

