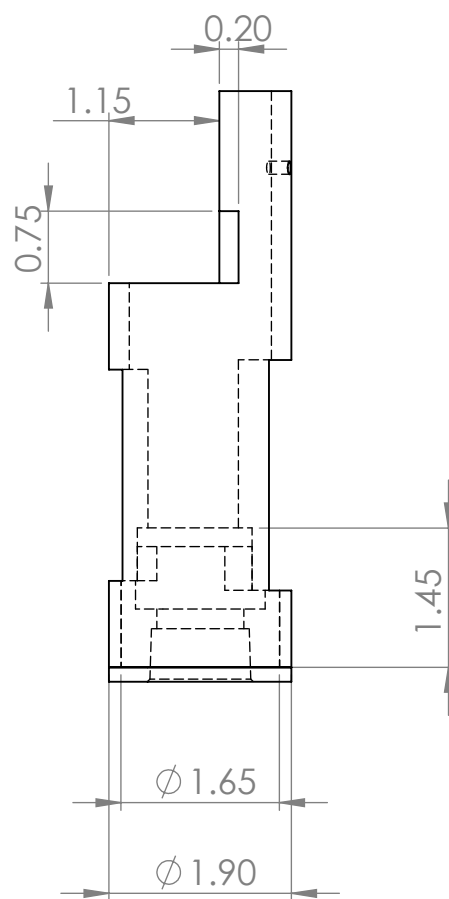
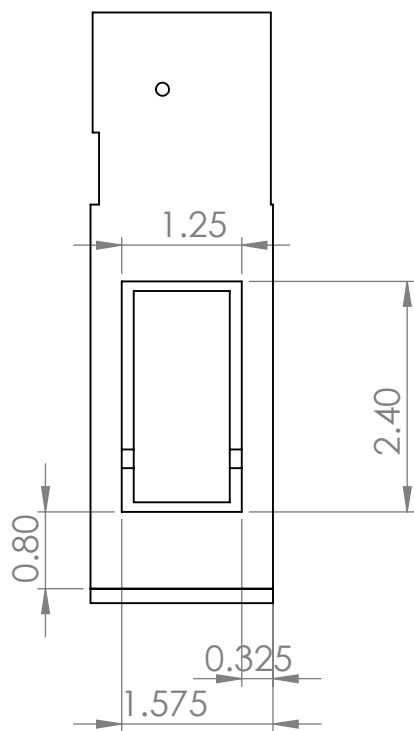


SHEET 1 OF 1