



1

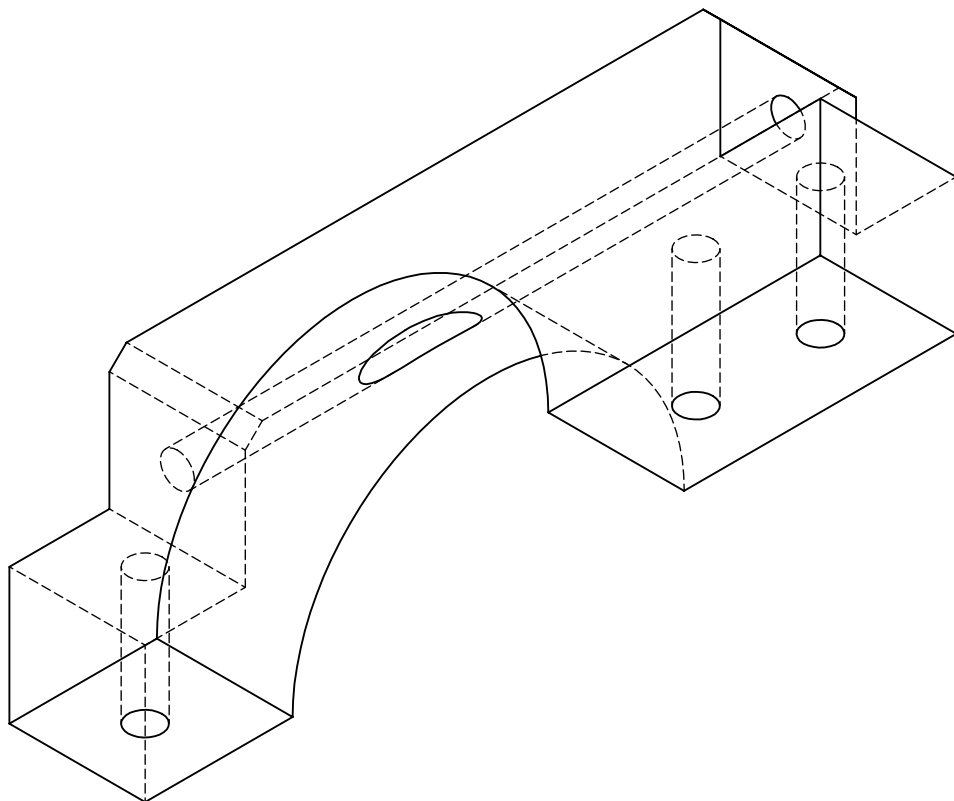

B

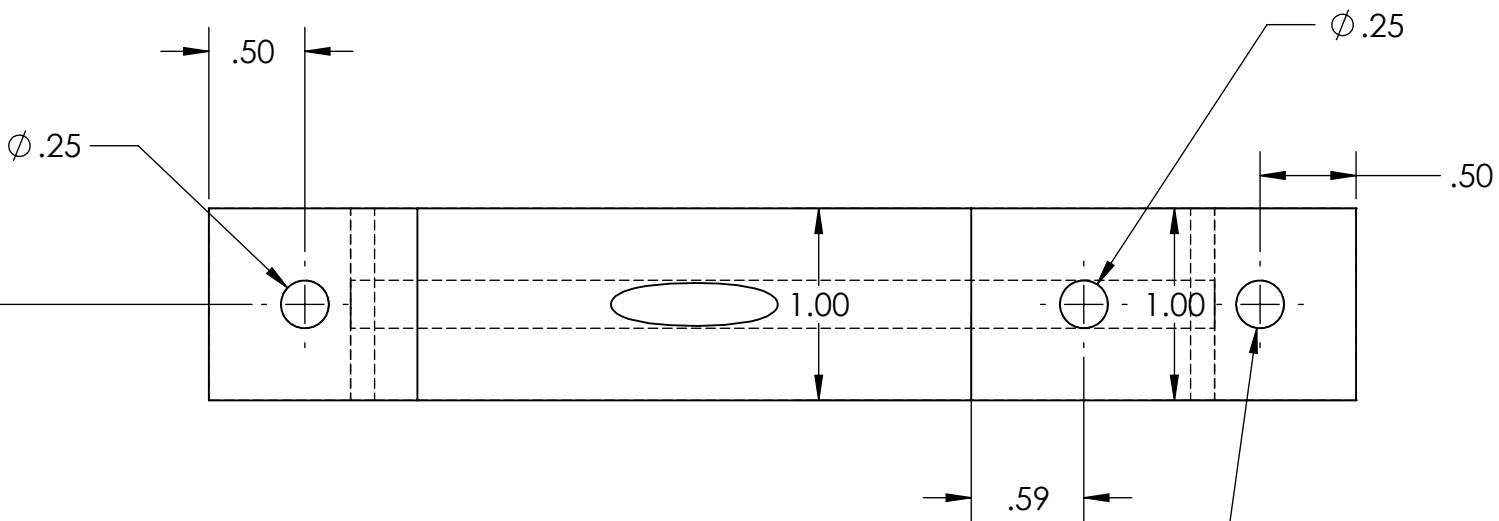

A

		UNLESS OTHERWISE SPECIFIED:		NAME	DATE	Inches					
		DIMENSIONS ARE IN INCHES	DRAWN								
		TOLERANCES: FRACTIONAL ±	CHECKED						TITLE:		
		ANGULAR: MACH ± BEND ±	ENG APPR.								
		TWO PLACE DECIMAL ±	MFG APPR.								
		THREE PLACE DECIMAL ±									
		INTERPRET GEOMETRIC TOLERANCING PER:	Q.A.			SIZE DWG. NO. REV					
		MATERIAL	COMMENTS:								
		Delrin, UHMW, LDPE, or PVC									
NEXT ASSY	USED ON	FINISH									
APPLICATION		DO NOT SCALE DRAWING				SCALE: 1:1 WEIGHT: SHEET 1 OF 1					

PROPRIETARY AND CONFIDENTIAL

THE INFORMATION CONTAINED IN THIS DRAWING IS THE SOLE PROPERTY OF <INSERT COMPANY NAME HERE>. ANY REPRODUCTION IN PART OR AS A WHOLE WITHOUT THE WRITTEN PERMISSION OF <INSERT COMPANY NAME HERE> IS PROHIBITED.

WW bBa cket pH b bttom V

1