


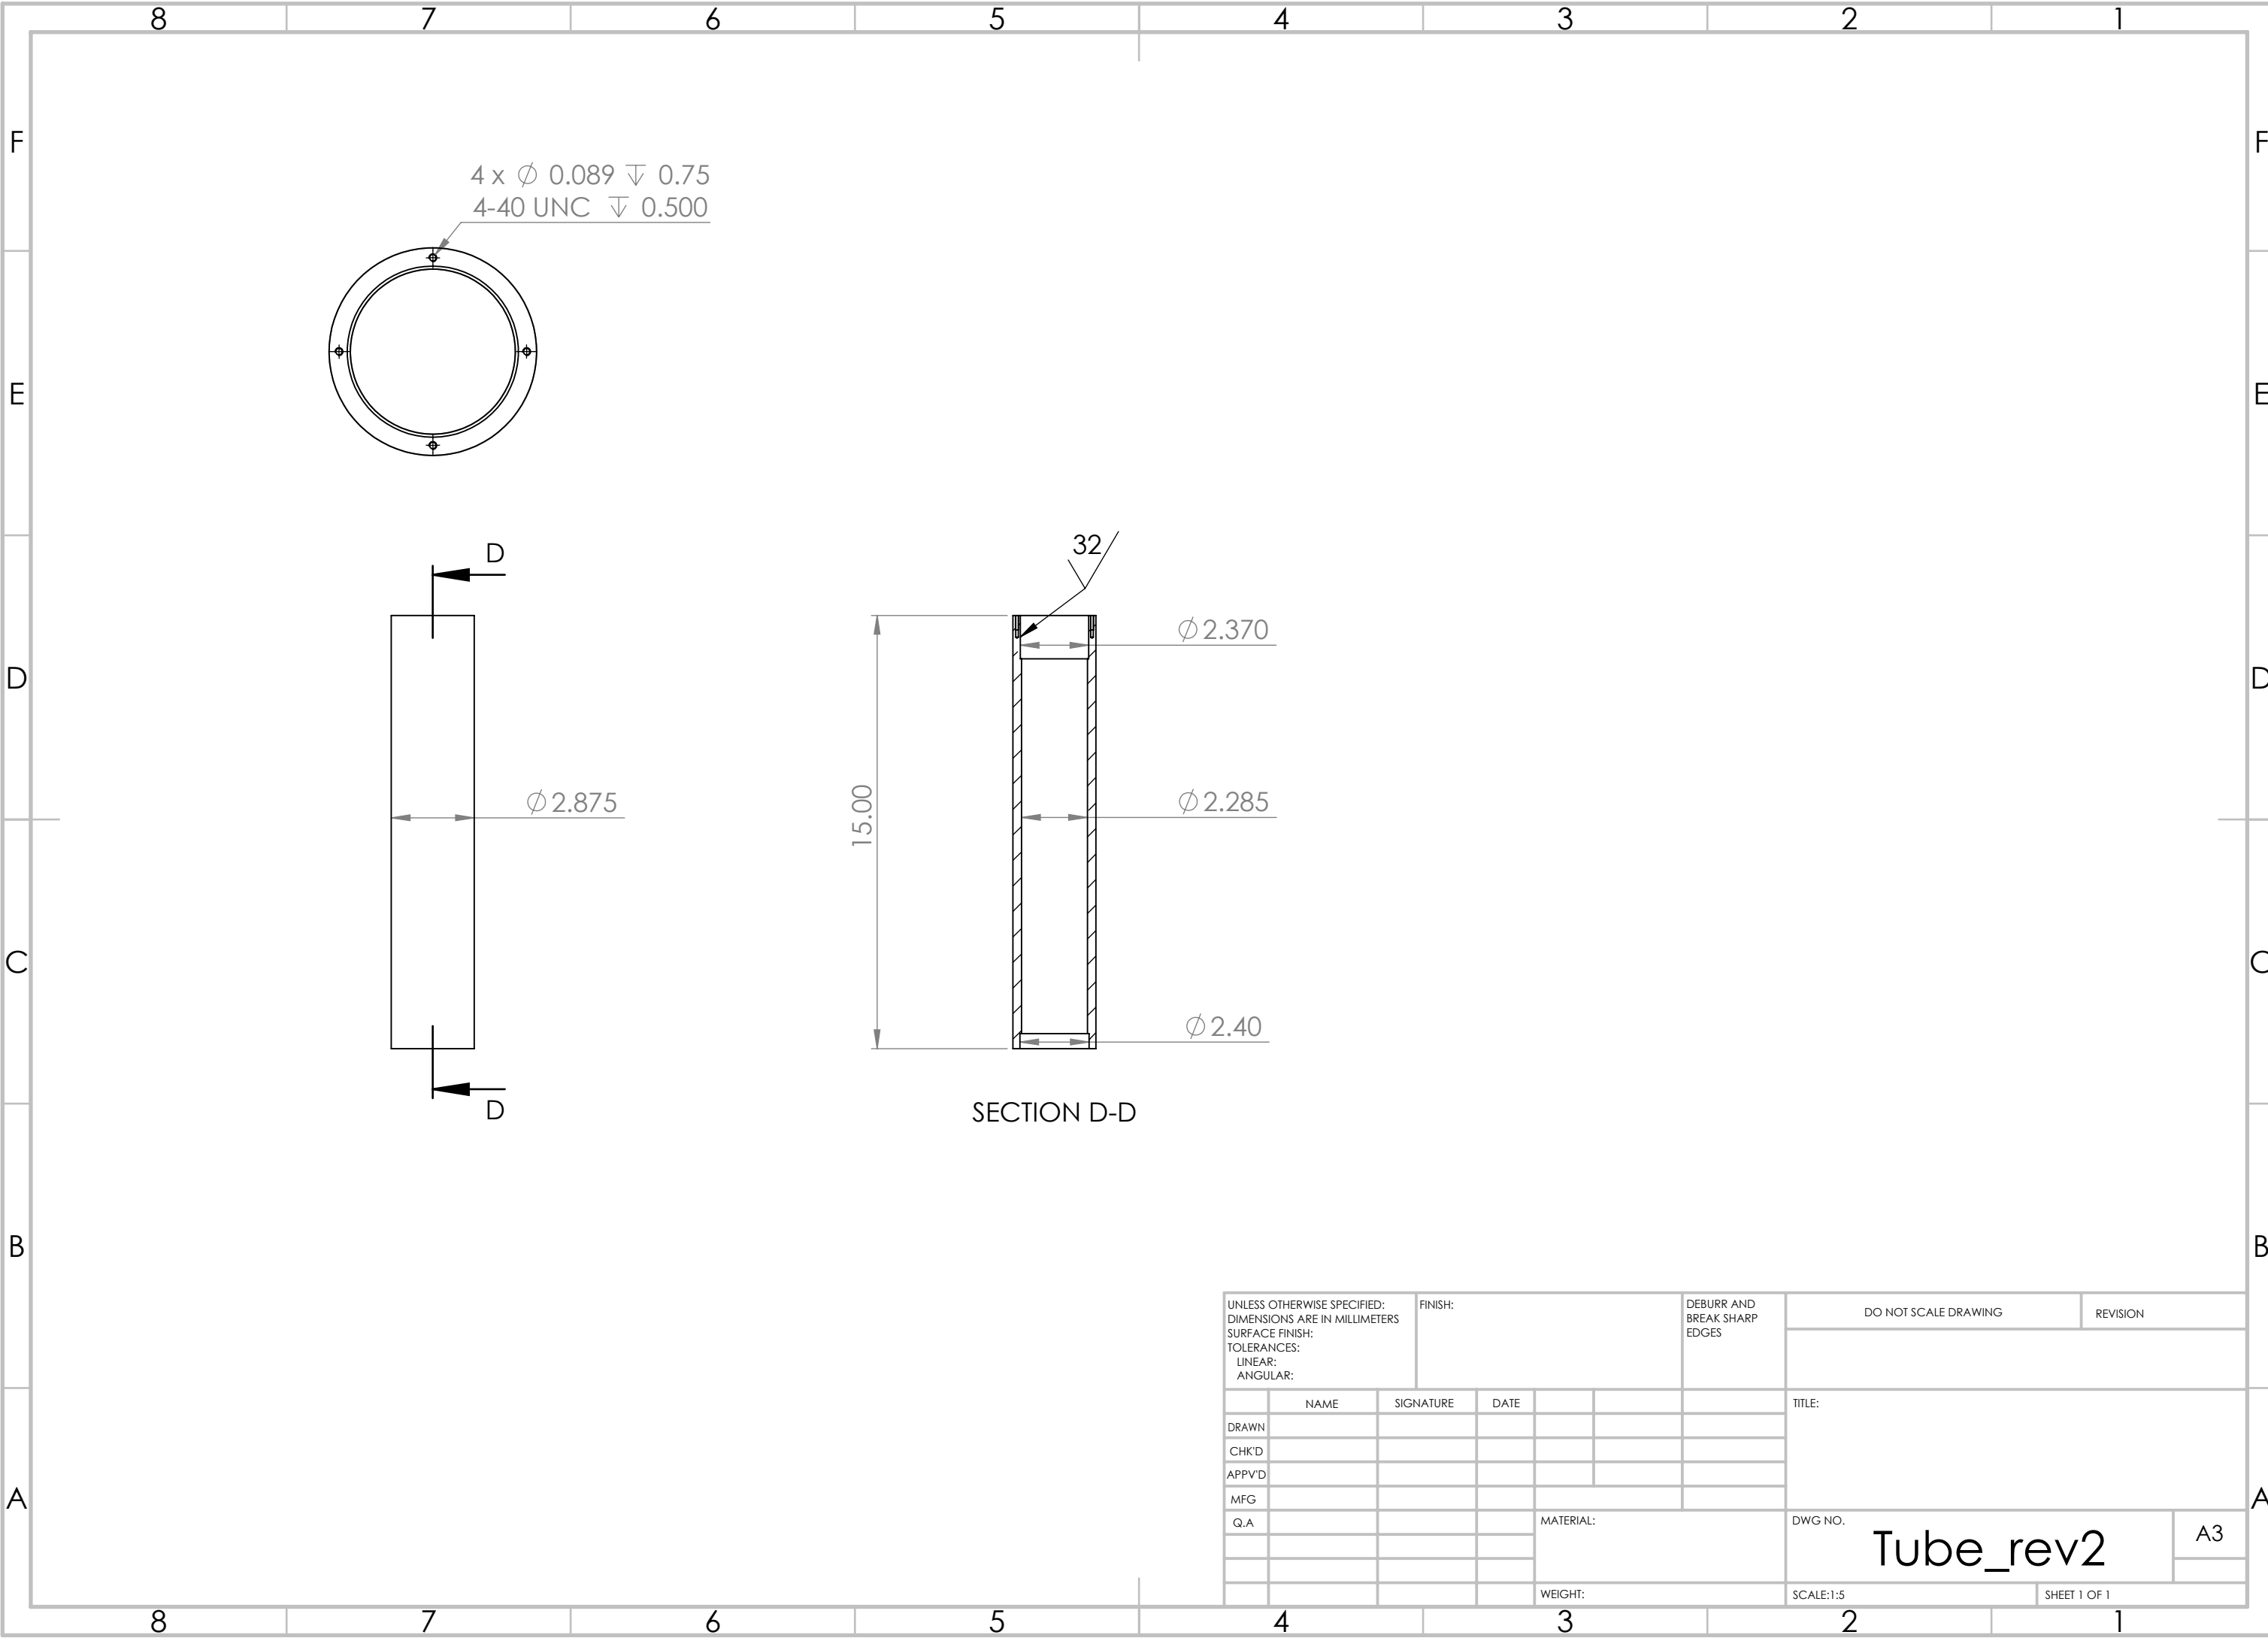

UNLESS OTHERWISE SPECIFIED: DIMENSIONS ARE IN MILLIMETERS SURFACE FINISH: TOLERANCES: LINEAR: ANGULAR:						FINISH:		DEBURR AND BREAK SHARP EDGES		DO NOT SCALE DRAWING		REVISION		
	NAME		SIGNATURE		DATE						TITLE:			
DRAWN														
CHK'D														
APPV'D														
MFG														
Q.A									DWG NO. Tube_rev2				A3	
									SCALE:1:5				SHEET 1 OF 1	
									WEIGHT:					