


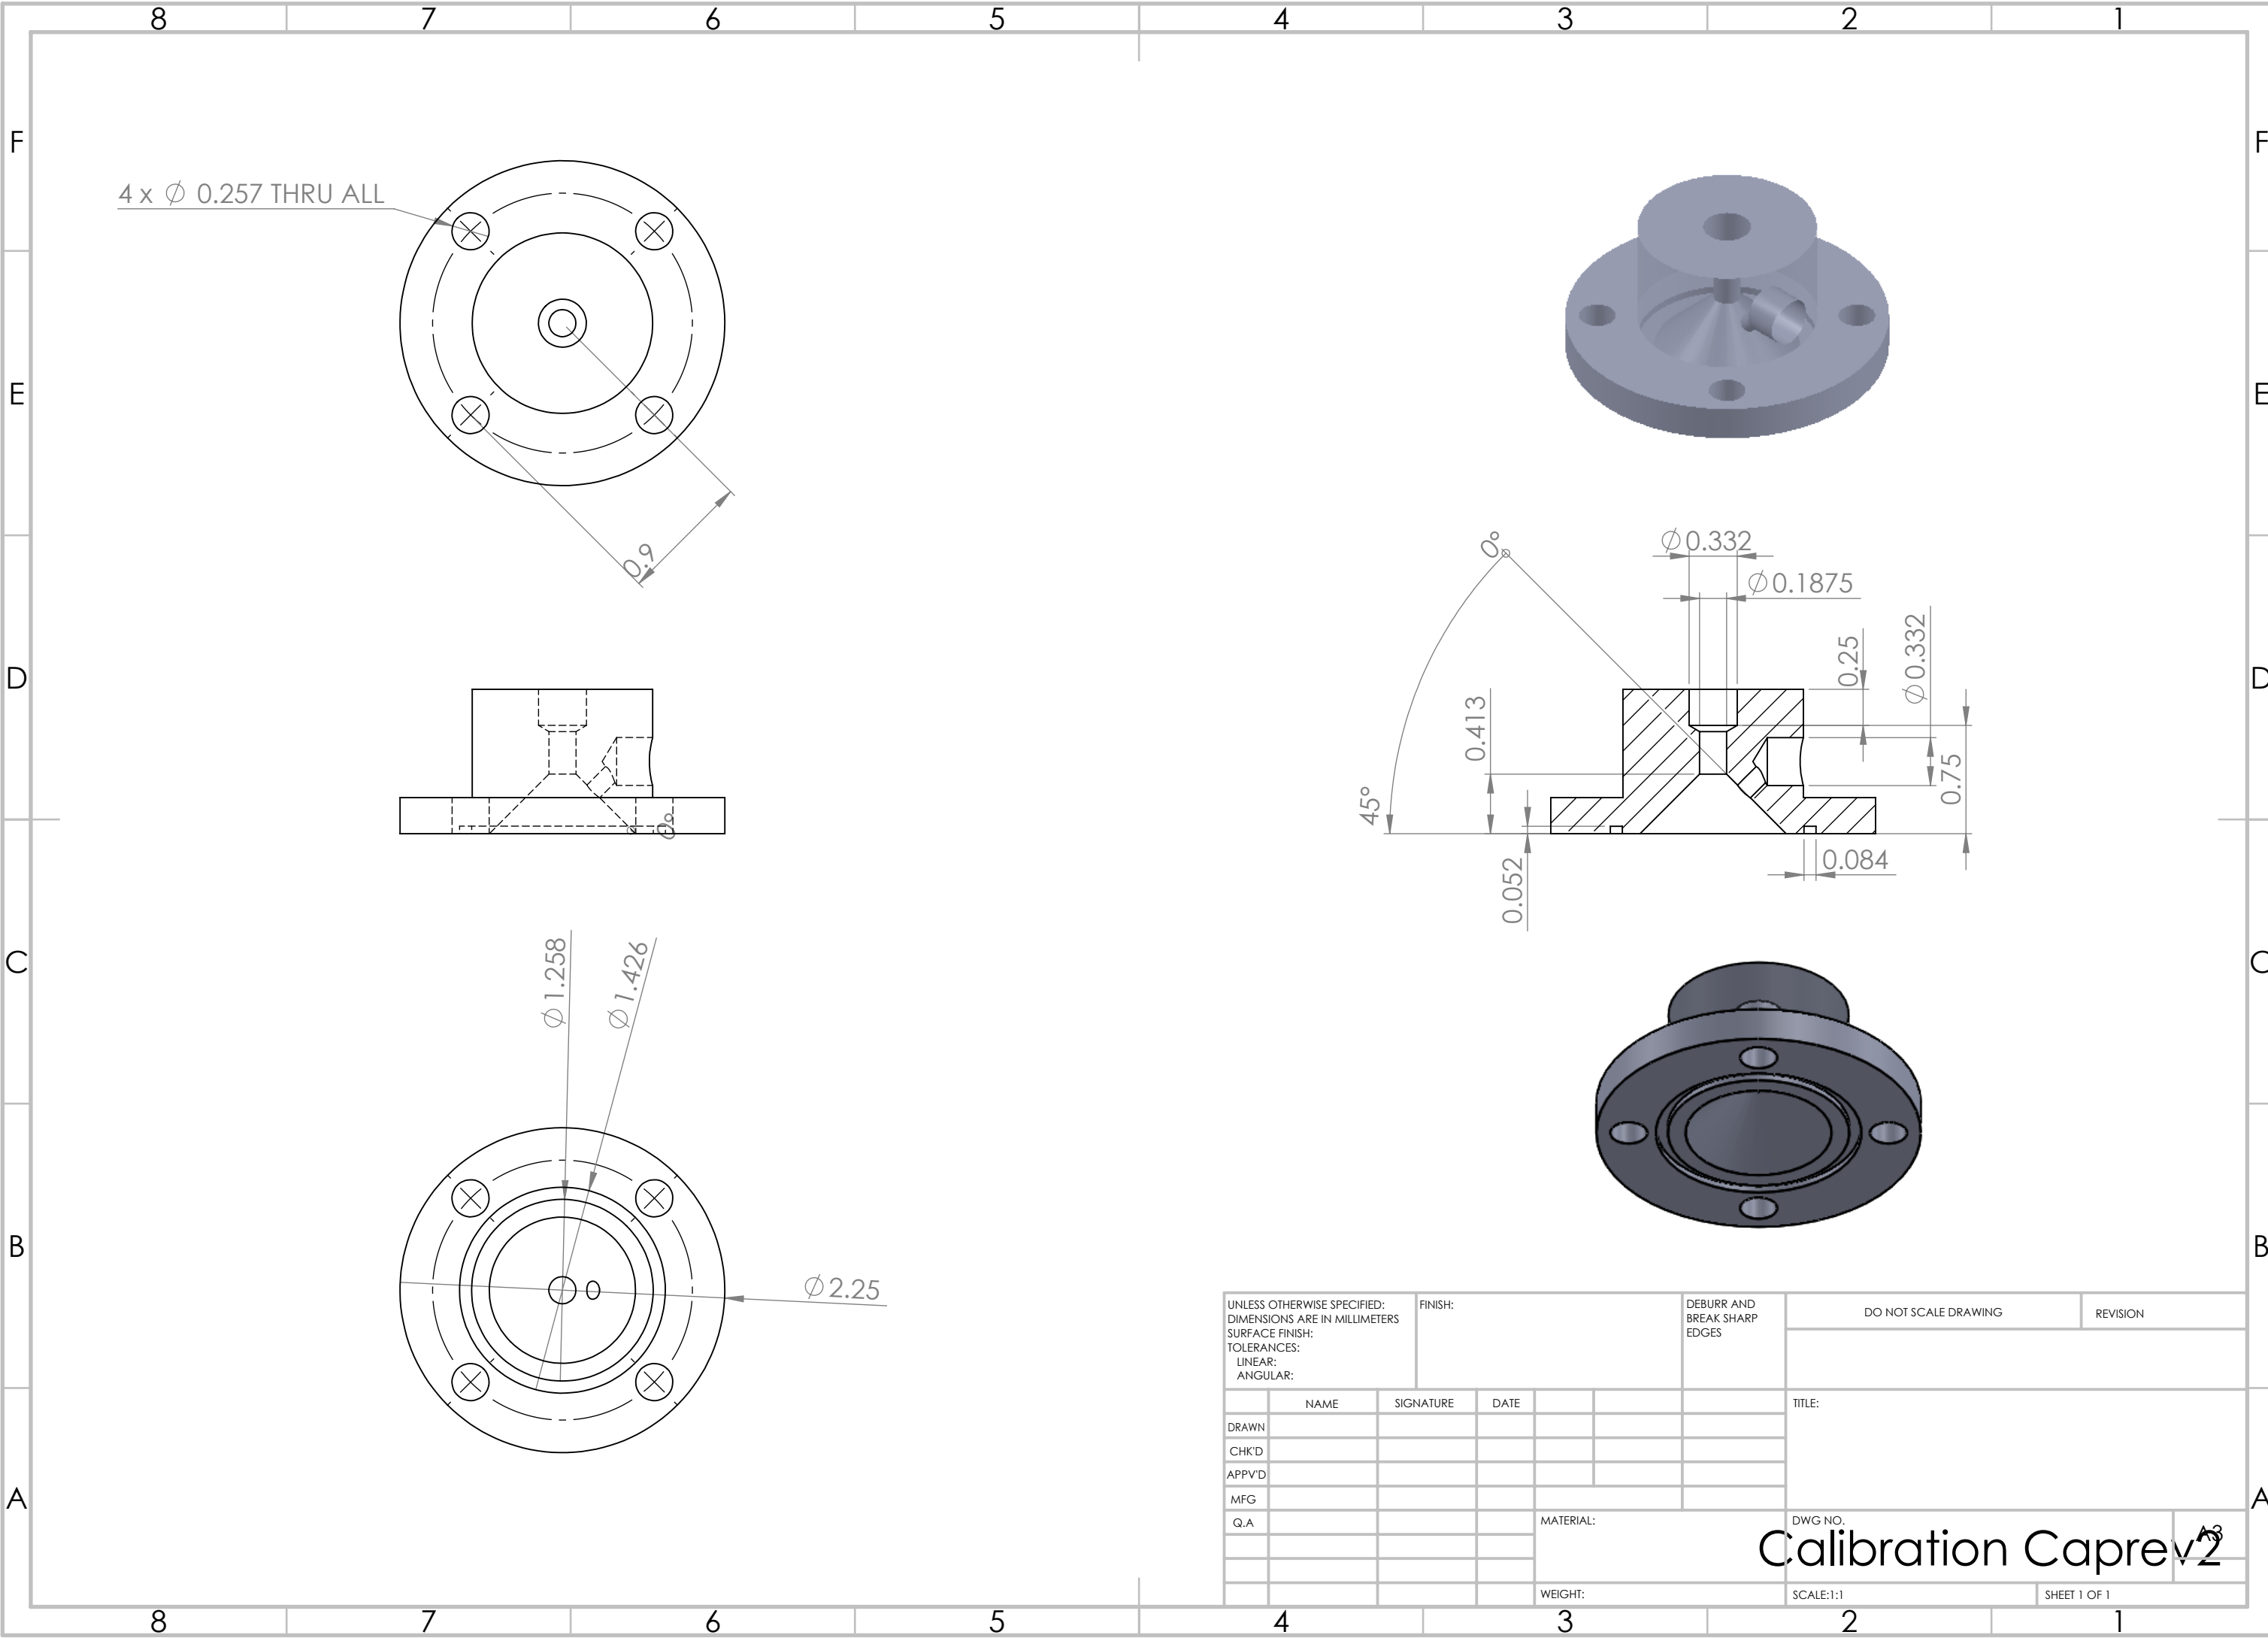

UNLESS OTHERWISE SPECIFIED: DIMENSIONS ARE IN MILLIMETERS SURFACE FINISH: TOLERANCES: LINEAR: ANGULAR:				FINISH:		DEBURR AND BREAK SHARP EDGES		DO NOT SCALE DRAWING		REVISION	
								TITLE:			
DRAWN								DWG NO. Calibration Cap rev2			
CHK'D											
APPV'D											
MFG											
Q.A											
						MATERIAL:					
						WEIGHT:		SCALE:1:1			
								SHEET 1 OF 1			