




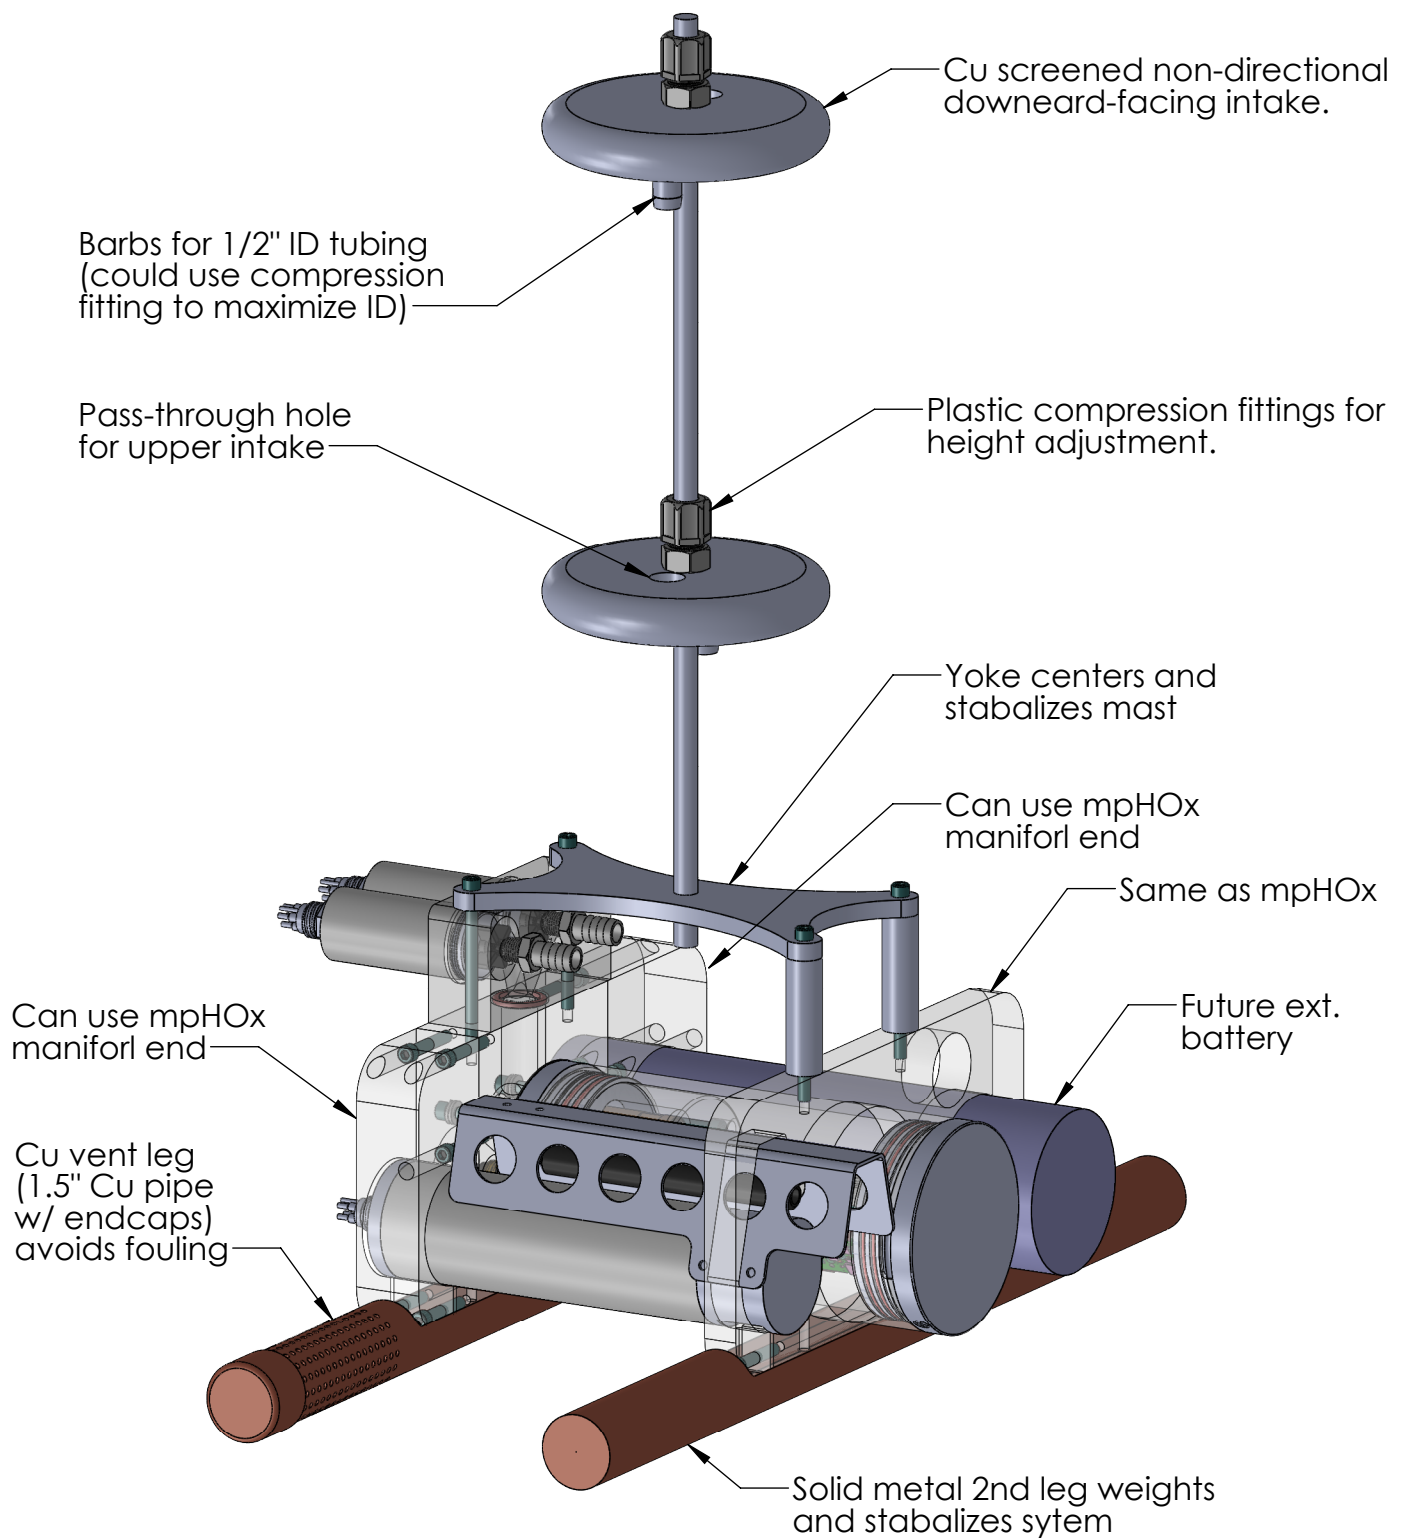

BEAMS/mpHOx Concept
Hans Jannasch 6/20/2022

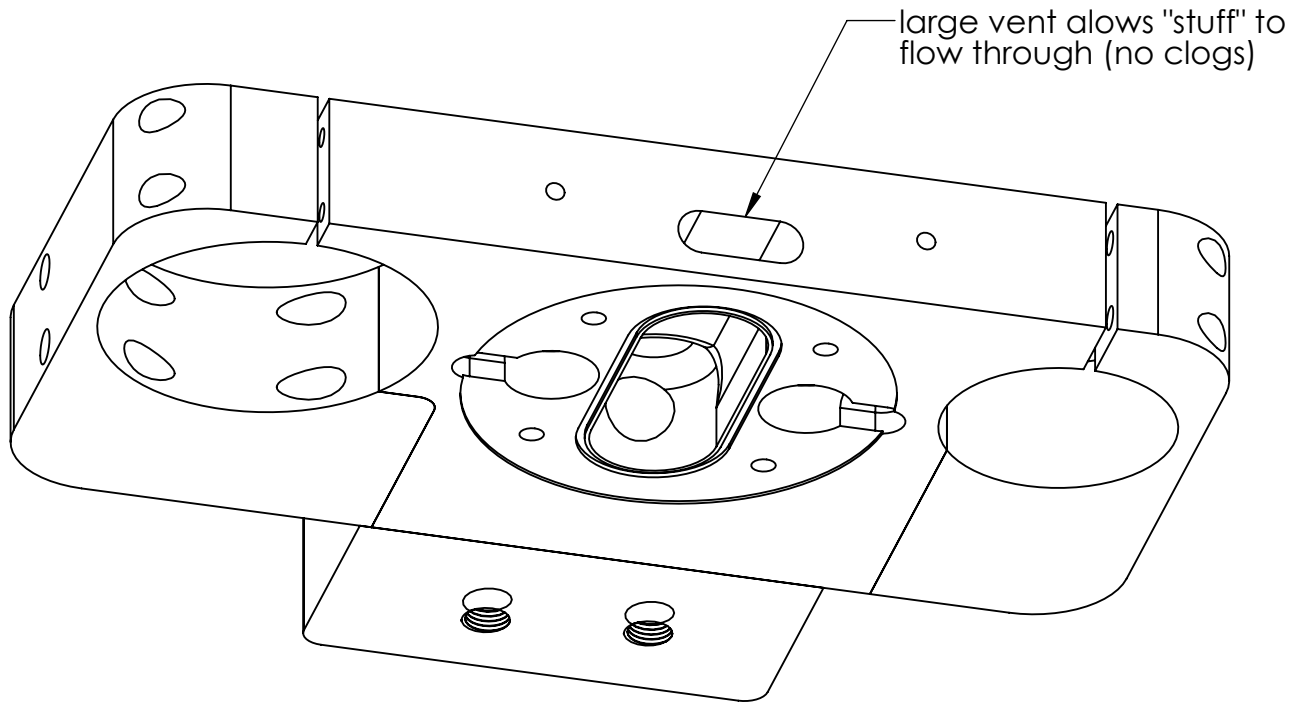




.4" pump outlets feed directly into .75 path minimizing flow back thru other pump

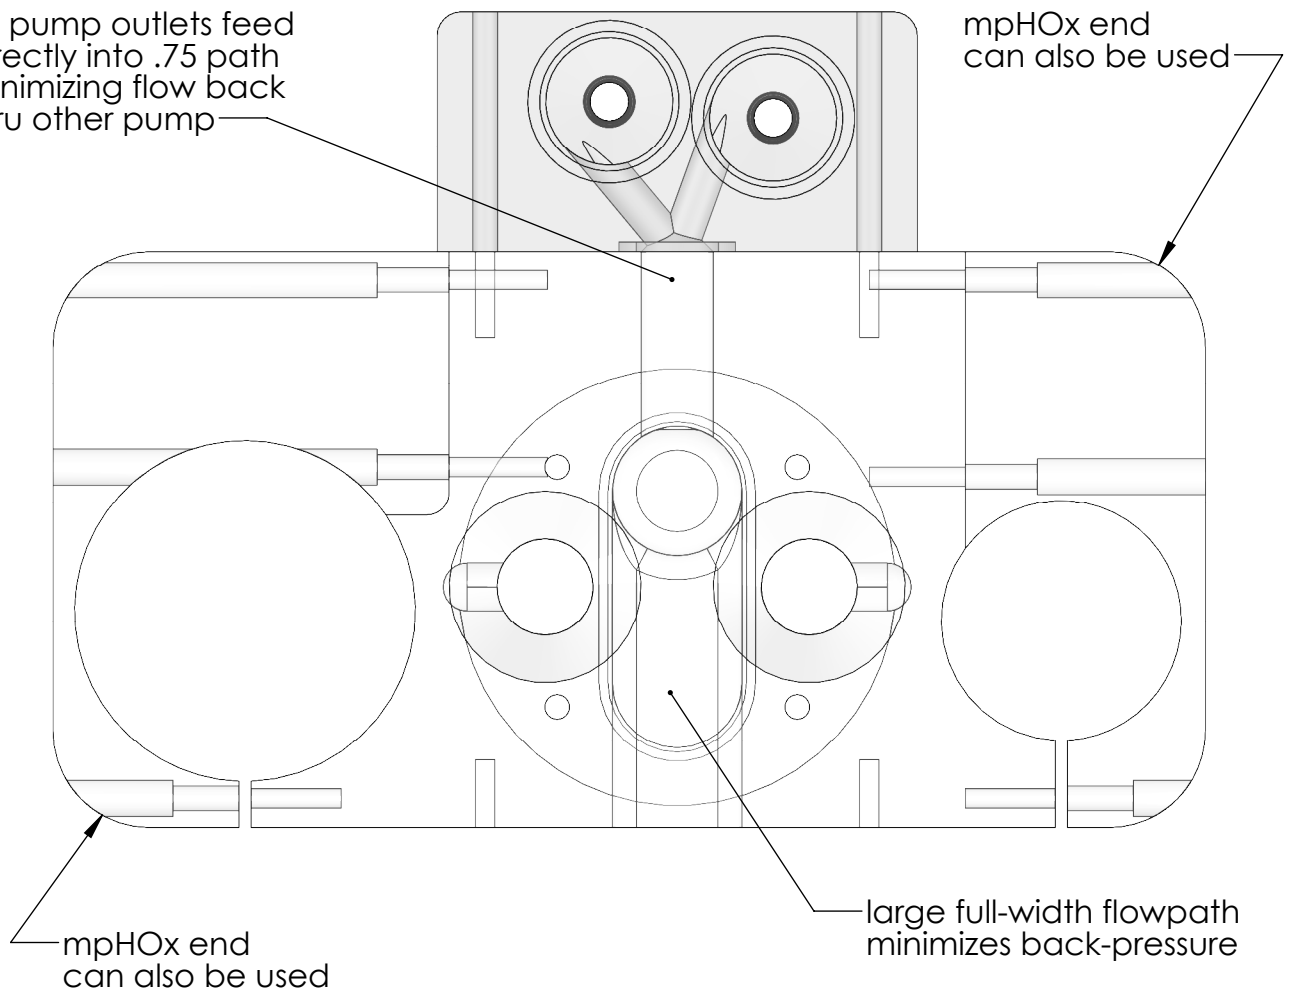



Pass-through for
upper intake tube

Compression fitting to secure to mast

Printed plastic = lower cost

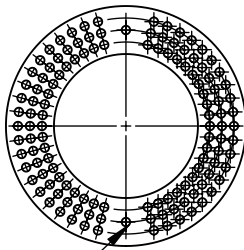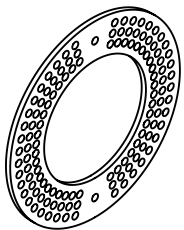
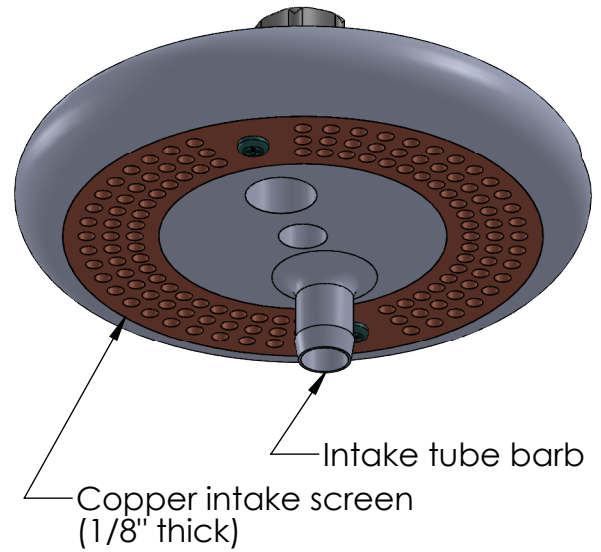


Copper intake screen
(1/8" thick) held w/ 2@ plastic screws

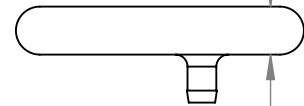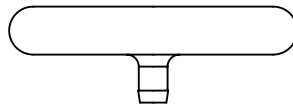

Ø 6.0

1.0

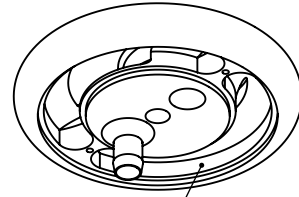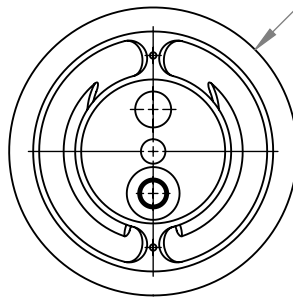

Large low-resistance
collection chamber

NOTE:
Intake could also be modified
to consist of two copper pieces
(better fouling resistance, but
more costly)

BEAMS Intake Concept
Hans Jannasch
6/19/2022