


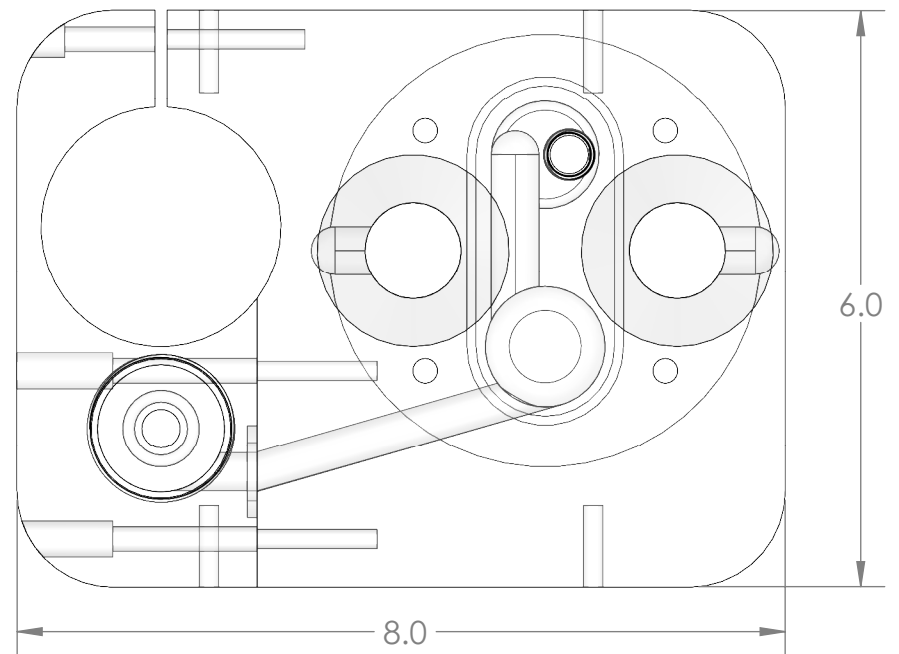
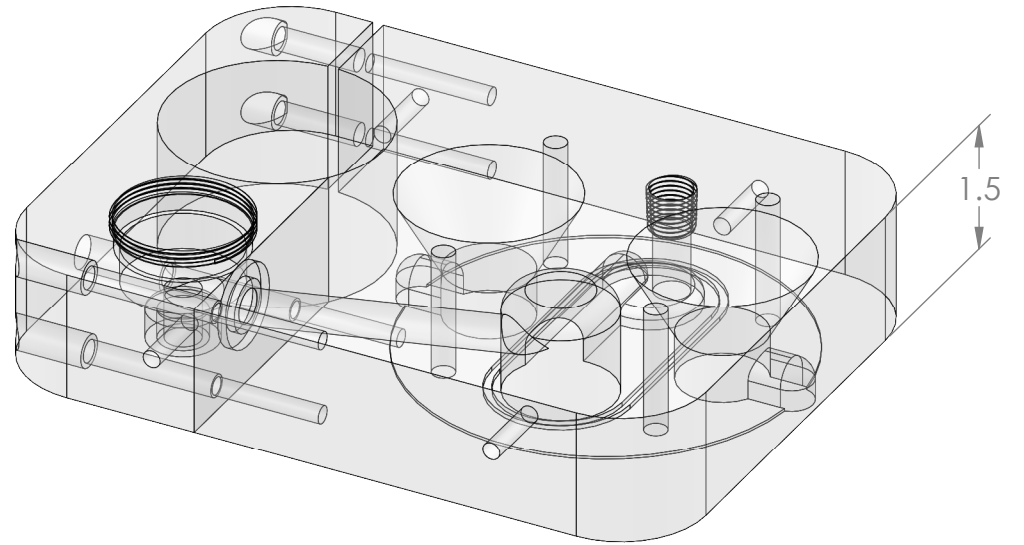


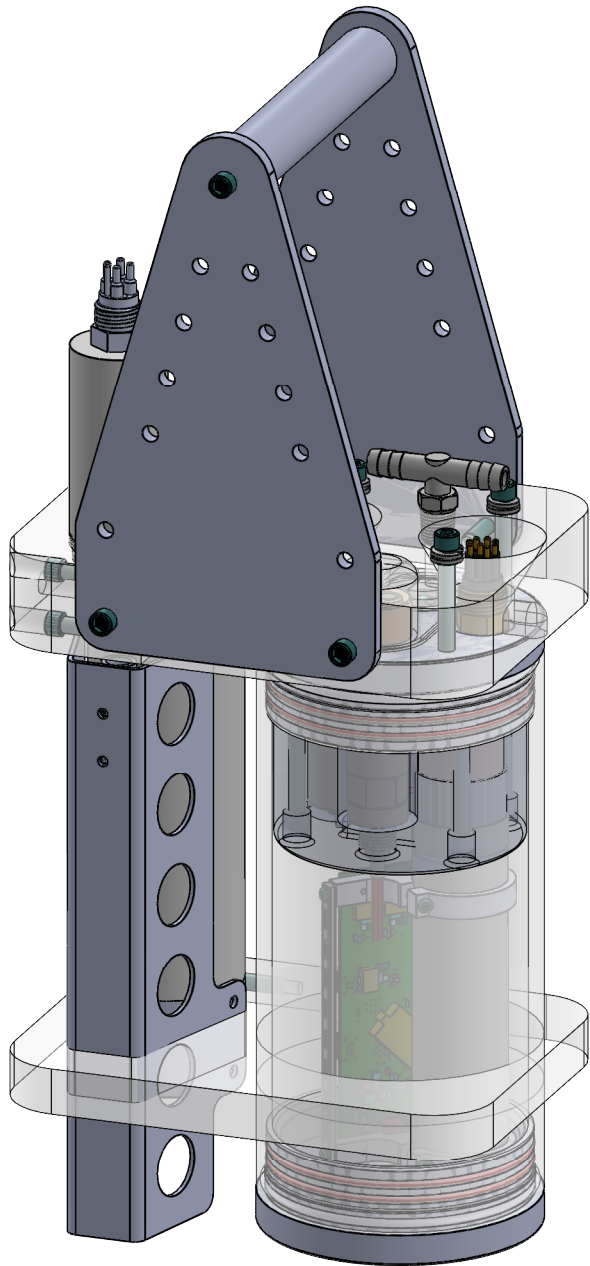

Non-Calibrating Machined mpHOx
Hans Jannasch; 1/29/2022

Non-Calibrating Machined mpHOx
Hans Jannasch; 1/29/2022

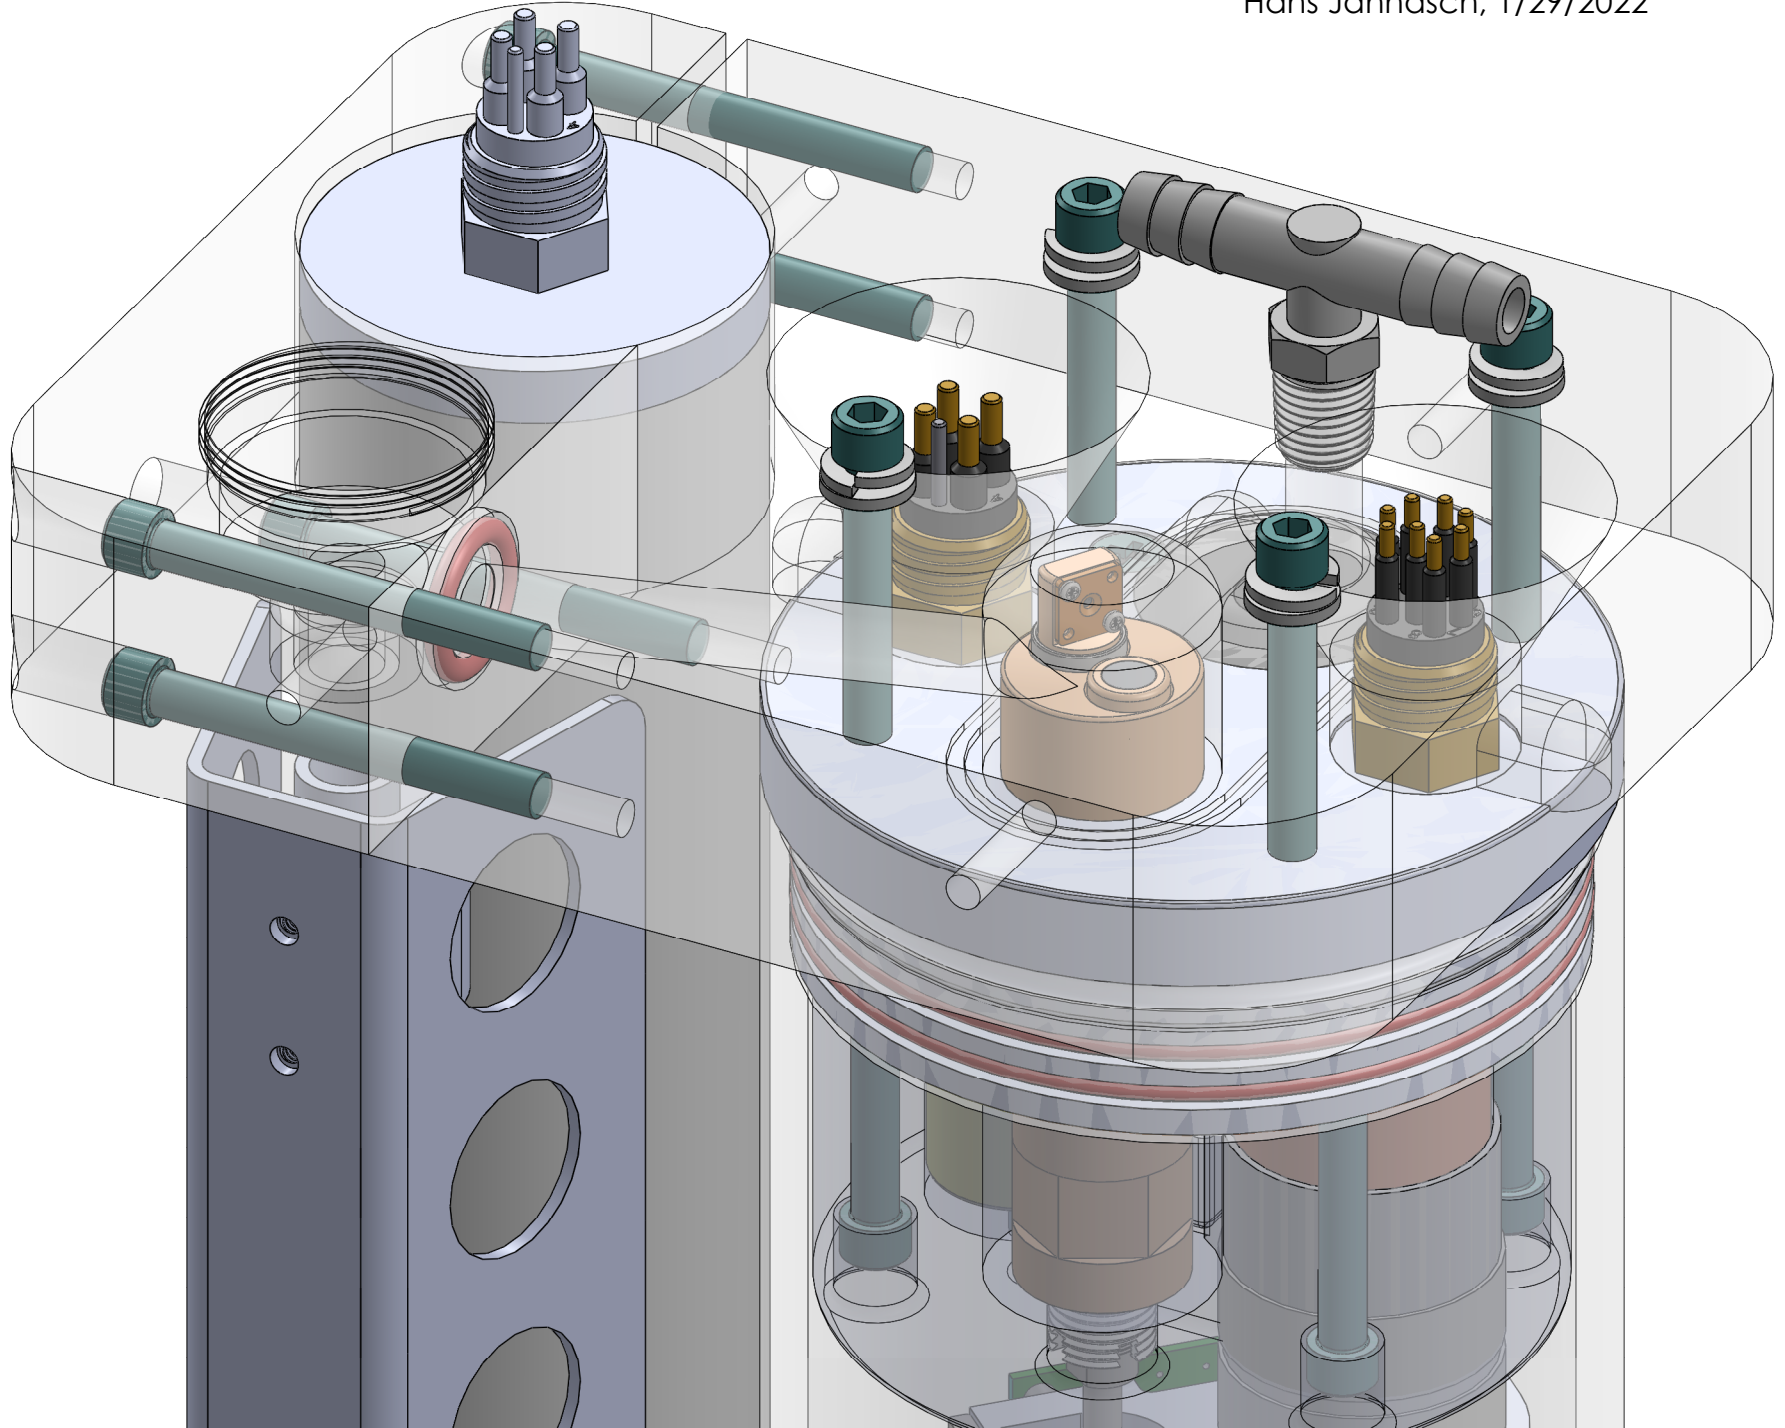

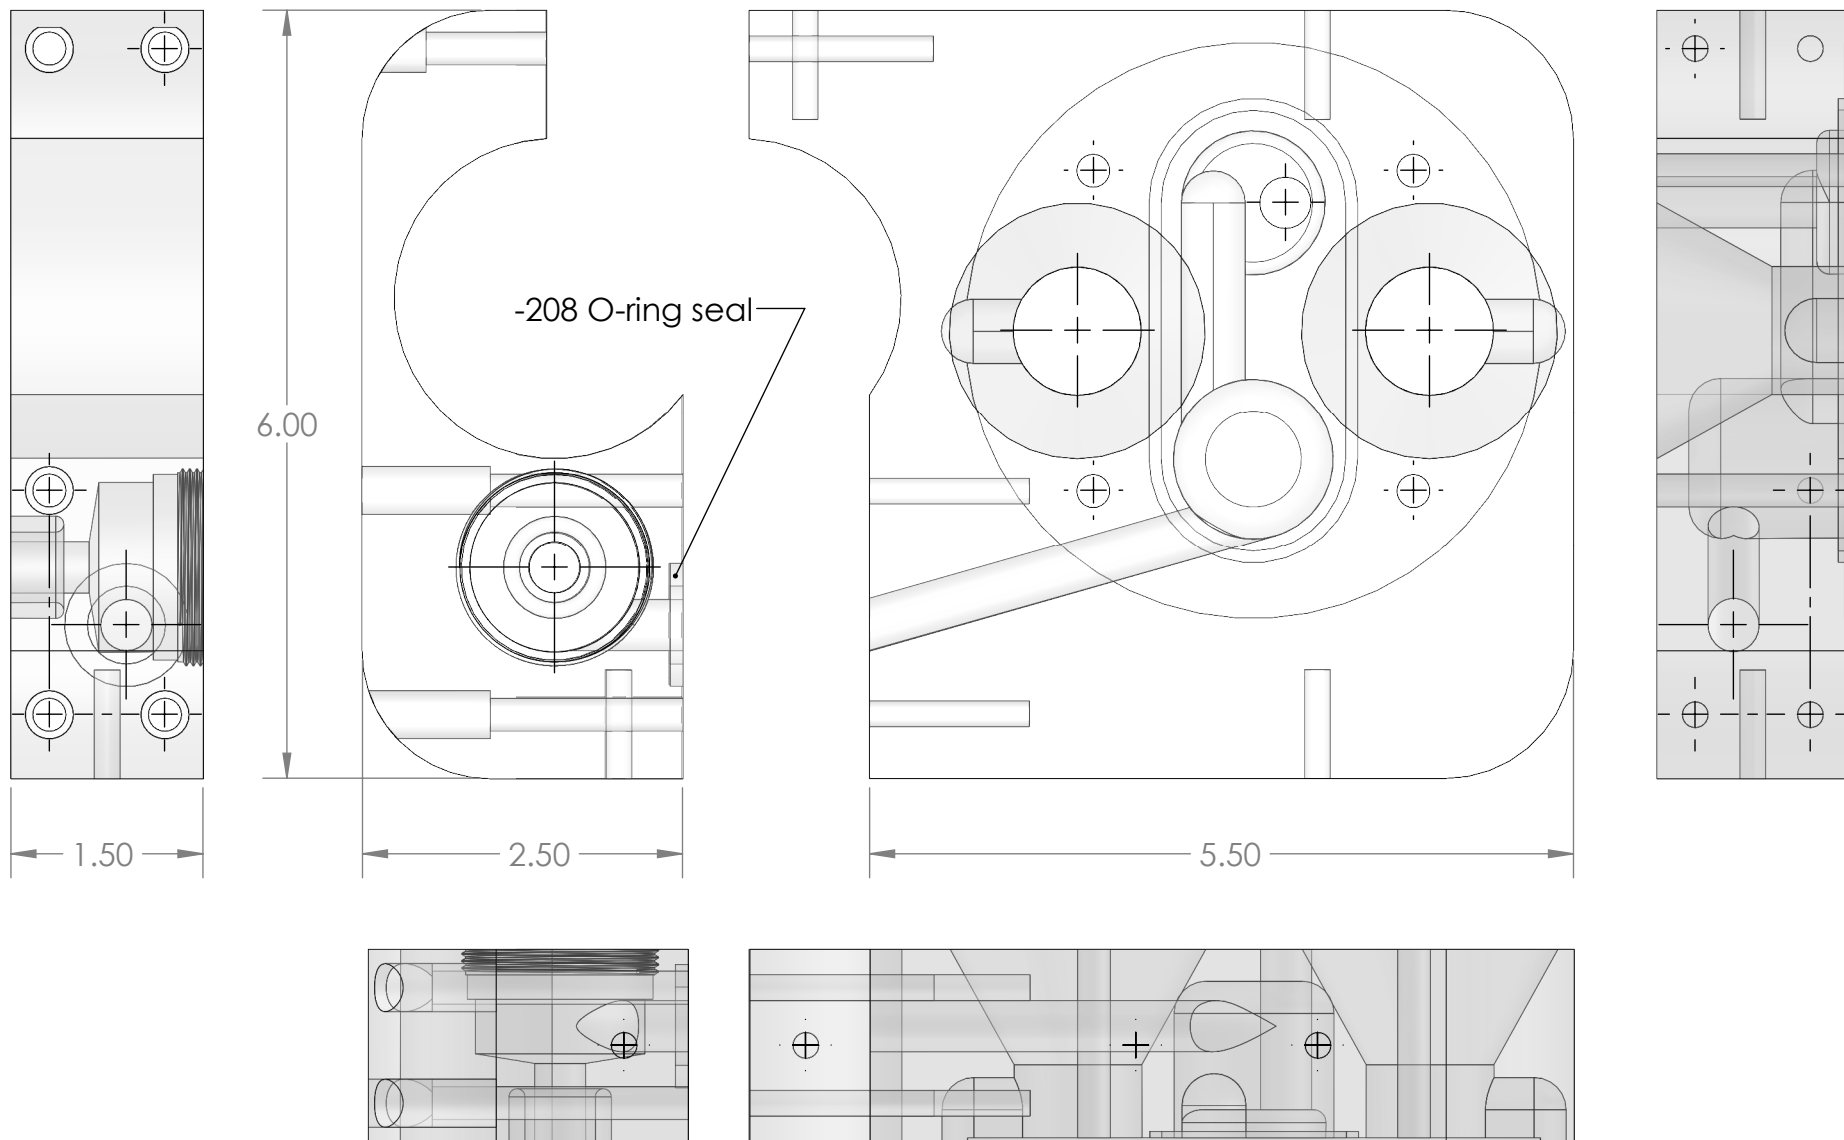

Non-Calibrating Machined mpHOx
Hans Jannasch; 1/29/2022