



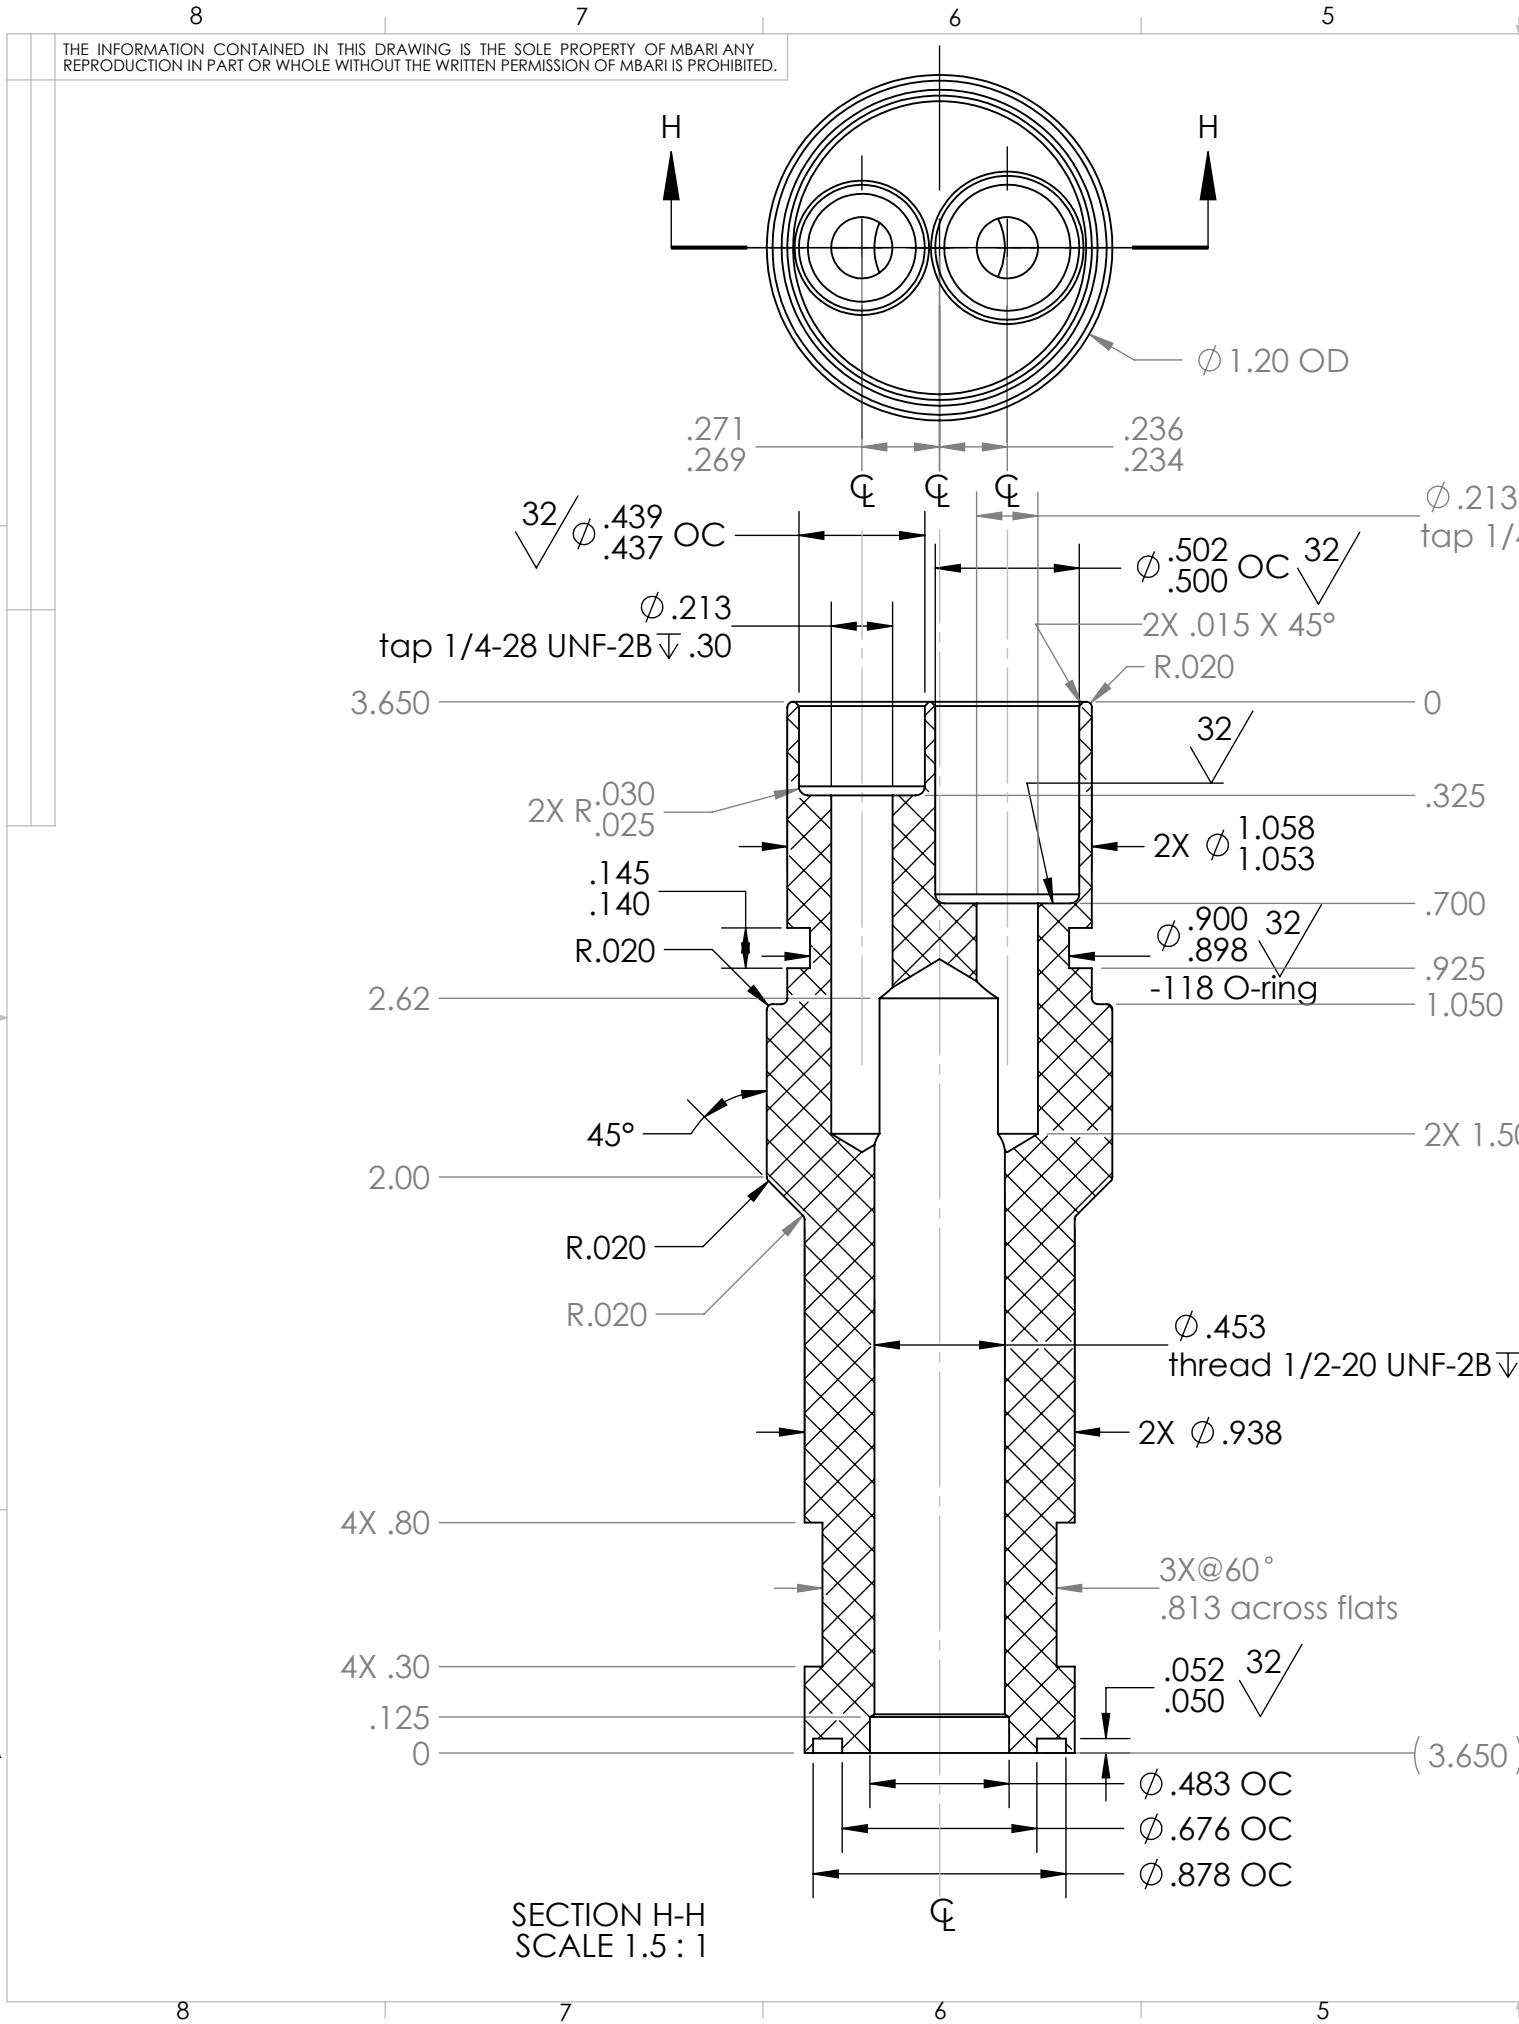

1		1		PNA Stem		PEEK (natural)	
Item No.		Qty	Part No.	Description		Material Specification	
Bill of Materials							
Shop / Q.C.		UNLESS OTHERWISE SPECIFIED TOLERANCES ARE:			APPROVALS	DATE	Monterey Bay Aquarium Research Institute MBARI 7700 Sandholdt RD. Moss Landing, CA 95039 PH: (831) 775-1700  APEX DuraFET Stem SIZE B DWG. NO. 282Peter W-APEX_DuraFETstem REV. SCALE 1:3 CAD FILE: Tornado/chem/SWfiles SHEET 1 OF 2
Inspector		1 PLACE DIM ±1/16	2 PLACE DIM ±.02	3 PLACE DIM ±.005	ANGLES ±1°	DRAWN Hans Jannasch 11/7/14	
Shop Foreman		1. DIMENSIONS ARE IN INCHES				ENGINEER	
Engineer		2. DIMENSION LIMITS HELD AFTER PLATING.				CHECKED	
NEXT ASSY Description	NEXT ASSY Number	3. REMOVE BURRS AND SHARP EDGES .015 MAX.				PROJECT NO. 708116.98	
		4. MACHINED FILLET RADII .015-.030.				PROJECT SOCCOM	
		5. MACHINED DIAMETERS ON A COMMON CENTERLINE CONCENTRIC WITHIN .005					
		6. PERPENDICULARITY & PARALLELISM OF MACHINED SURFACES .002 PER INCH. MAX .012 INCHES FOR SINGLE SURFACE.					
Application		DO NOT SCALE DRAWING			WEIGHT		
		3			2		1


THE INFORMATION CONTAINED IN THIS DRAWING IS THE SOLE PROPERTY OF MBARI ANY REPRODUCTION IN PART OR WHOLE WITHOUT THE WRITTEN PERMISSION OF MBARI IS PROHIBITED.

REVISIONS			
REV.	DESCRIPTION	DATE	APPROVED
	INITIAL RELEASE		


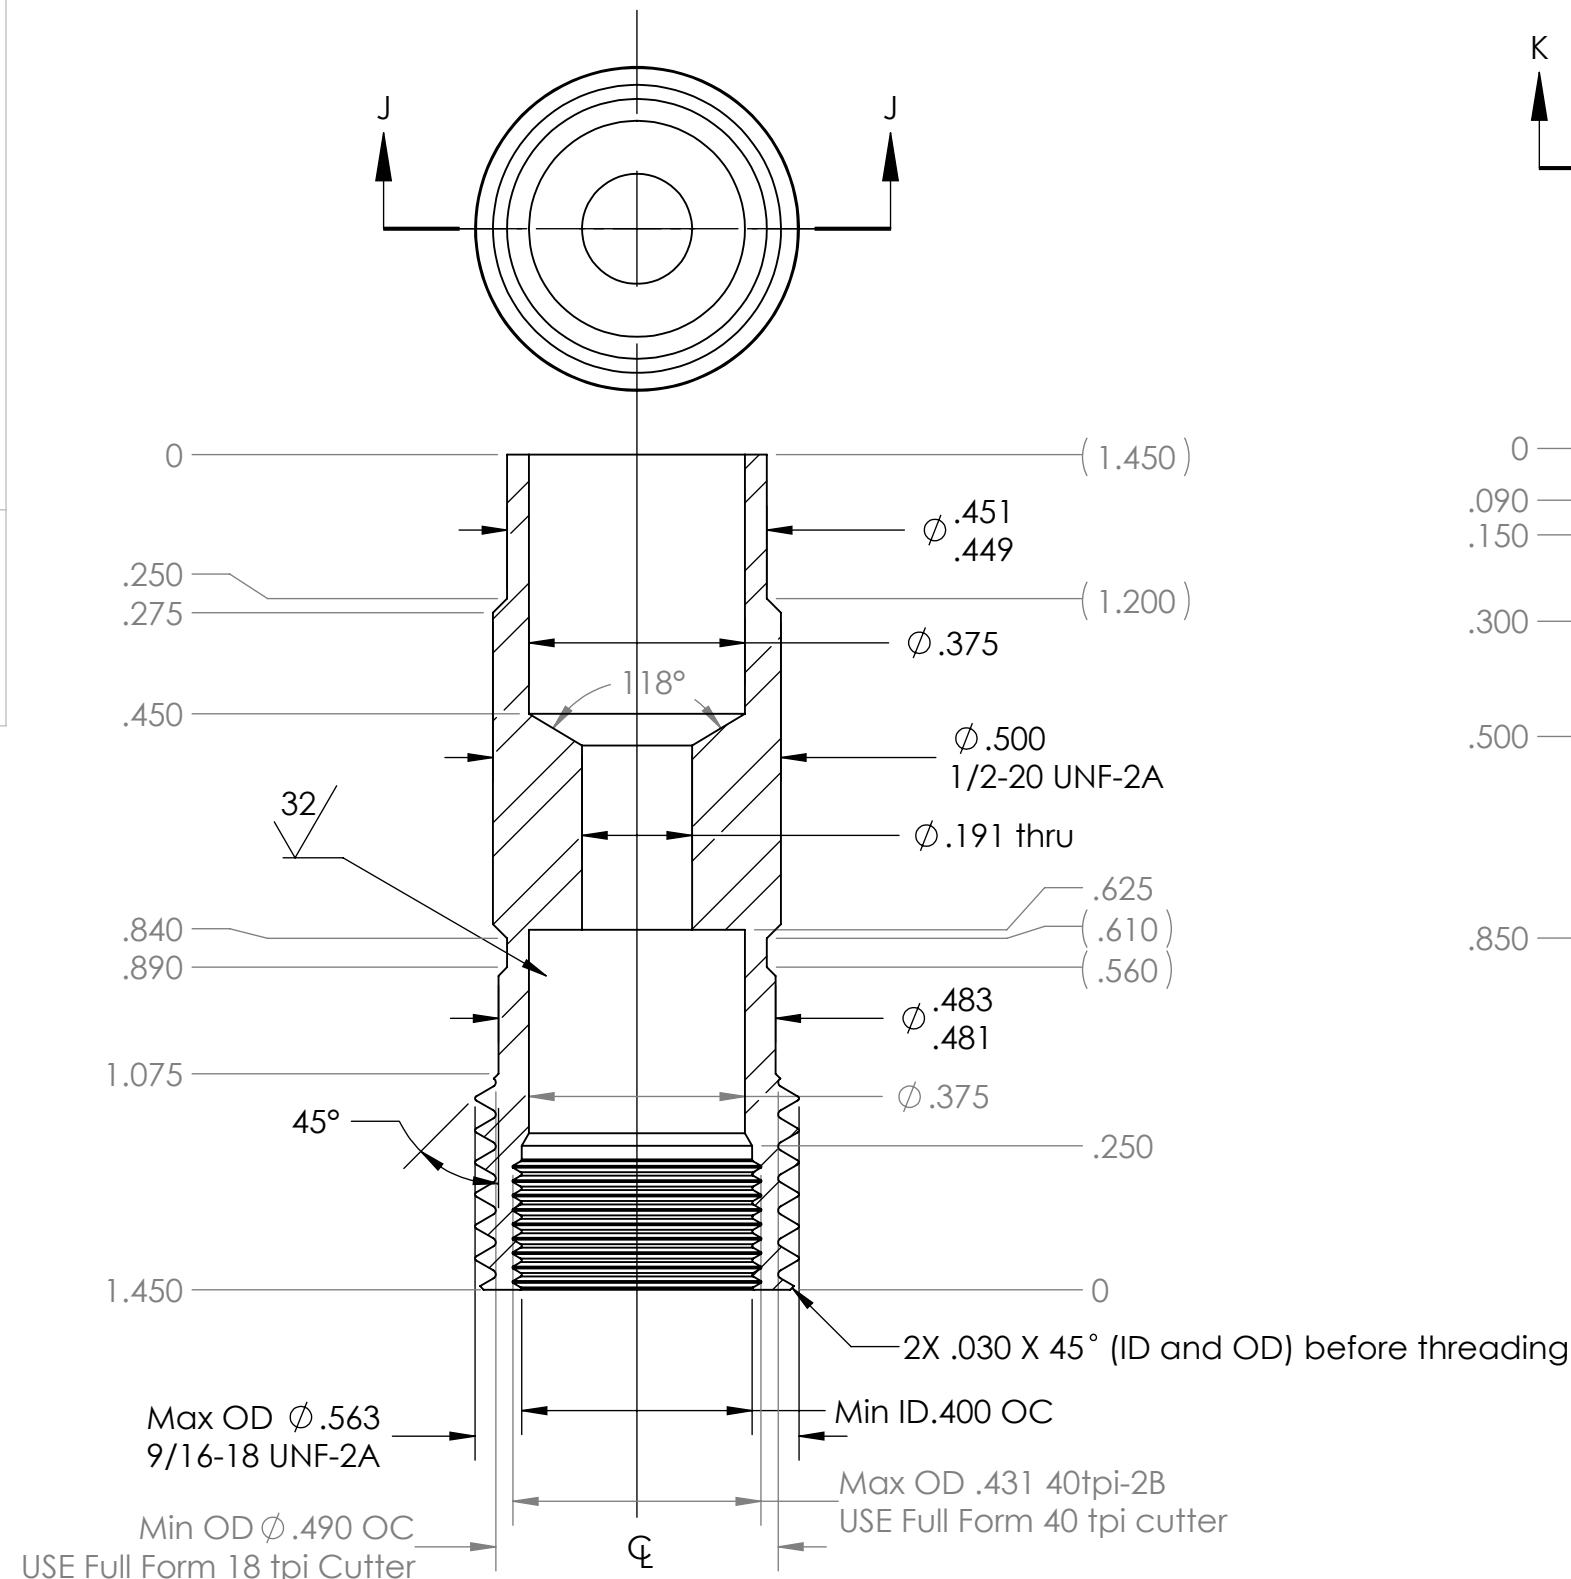


SECTION J-J
SCALE 3 : 1

NOTE 7: Parts 1, 2 and 3 should screw together easily
NOTE 8: Use full form thread cutters, e.g.:
18tpi: Sandvic 266RG-16UN03A180m
40tpi: Sandvic CXS-04TH070MM-4215R

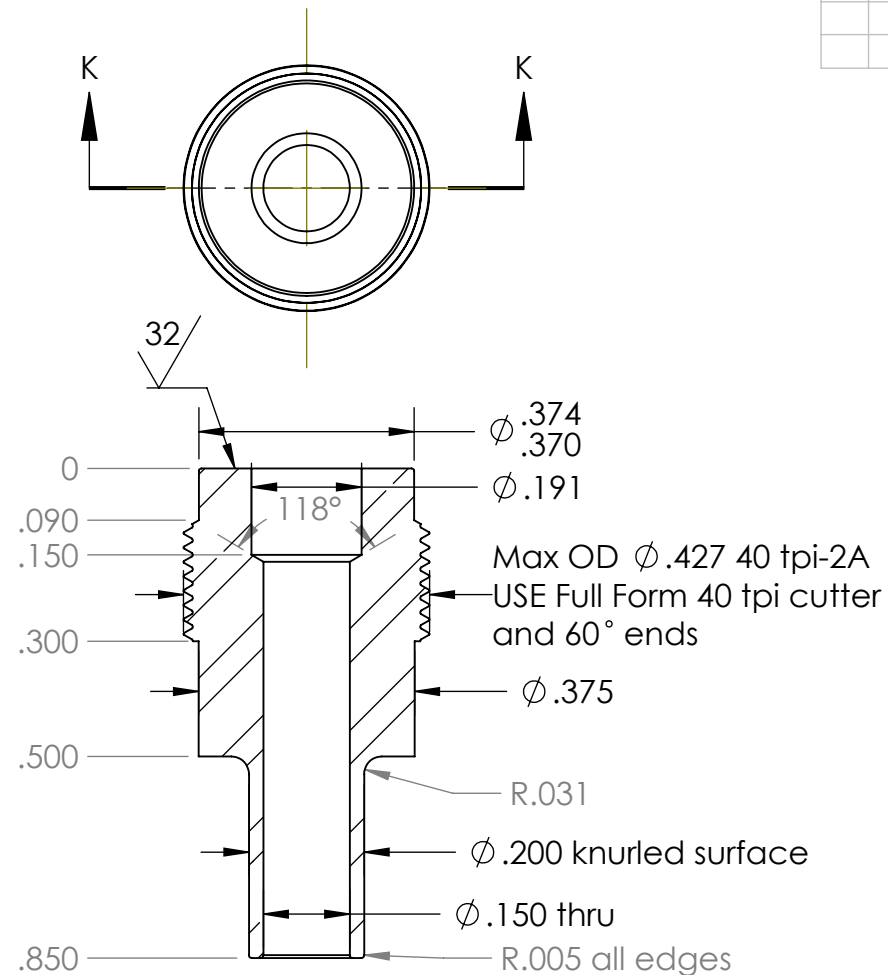

SECTION K-K
SCALE 3 : 1

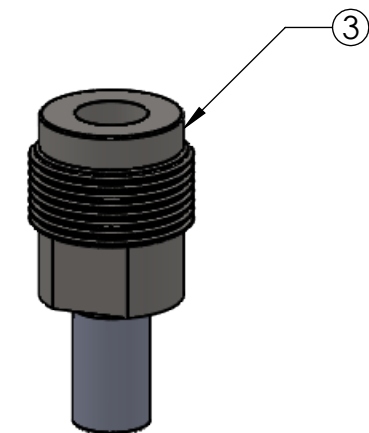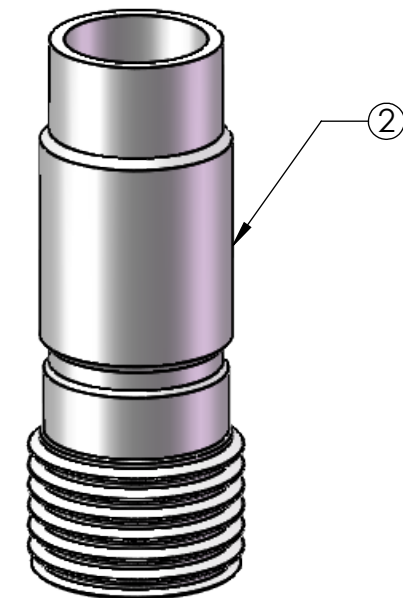

3	1		pH Stem Retainer	316 Stainless Steel
2	1		pH Stem Connector	316 Stainless Steel
Item No.	Qty	Part No.	Description	Material Specification
Bill of Materials				
Shop / Q.C.		UNLESS OTHERWISE SPECIFIED TOLERANCES ARE:		APPROVALS DATE
Inspector		1 PLACE DIM ±1/16	2 PLACE DIM ±.02	3 PLACE DIM ±.005
Shop Foreman		1. DIMENSIONS ARE IN INCHES		ANGLES ±1°
Engineer		2. DIMENSION LIMITS HELD AFTER PLATING.		DRAWN Hans Jannasch 11/7/14
		3. REMOVE BURRS AND SHARP EDGES .015 MAX.		ENGINEER
		4. MACHINED FILLET RADII .0150-.030.		CHECKED
NEXT ASSY Description	NEXT ASSY Number	5. MACHINED DIAMETERS ON A COMMON CENTERLINE CONCENTRIC WITHIN .005		PROJECT NO. 708116.98
		6. PERPENDICULARITY & PARALLELISM OF MACHINED SURFACES .002 PER INCH. MAX .012 INCHES FOR SINGLE SURFACE.		PROJECT SOCCOM
Application		DO NOT SCALE DRAWING		WEIGHT
Monterey Bay Aquarium Research Institute				
MBARI 7700 Sandholdt RD. Moss Landing, CA 95039 PH: (831) 775-1700				
				
APEX DuraFET Stem				
SIZE B	DWG. NO.	282Peter W-APEX_DuraFETstem		REV. A
SCALE 1:3	CAD FILE: Tomado/chem/SWfiles	SHEET 2 OF 2		