


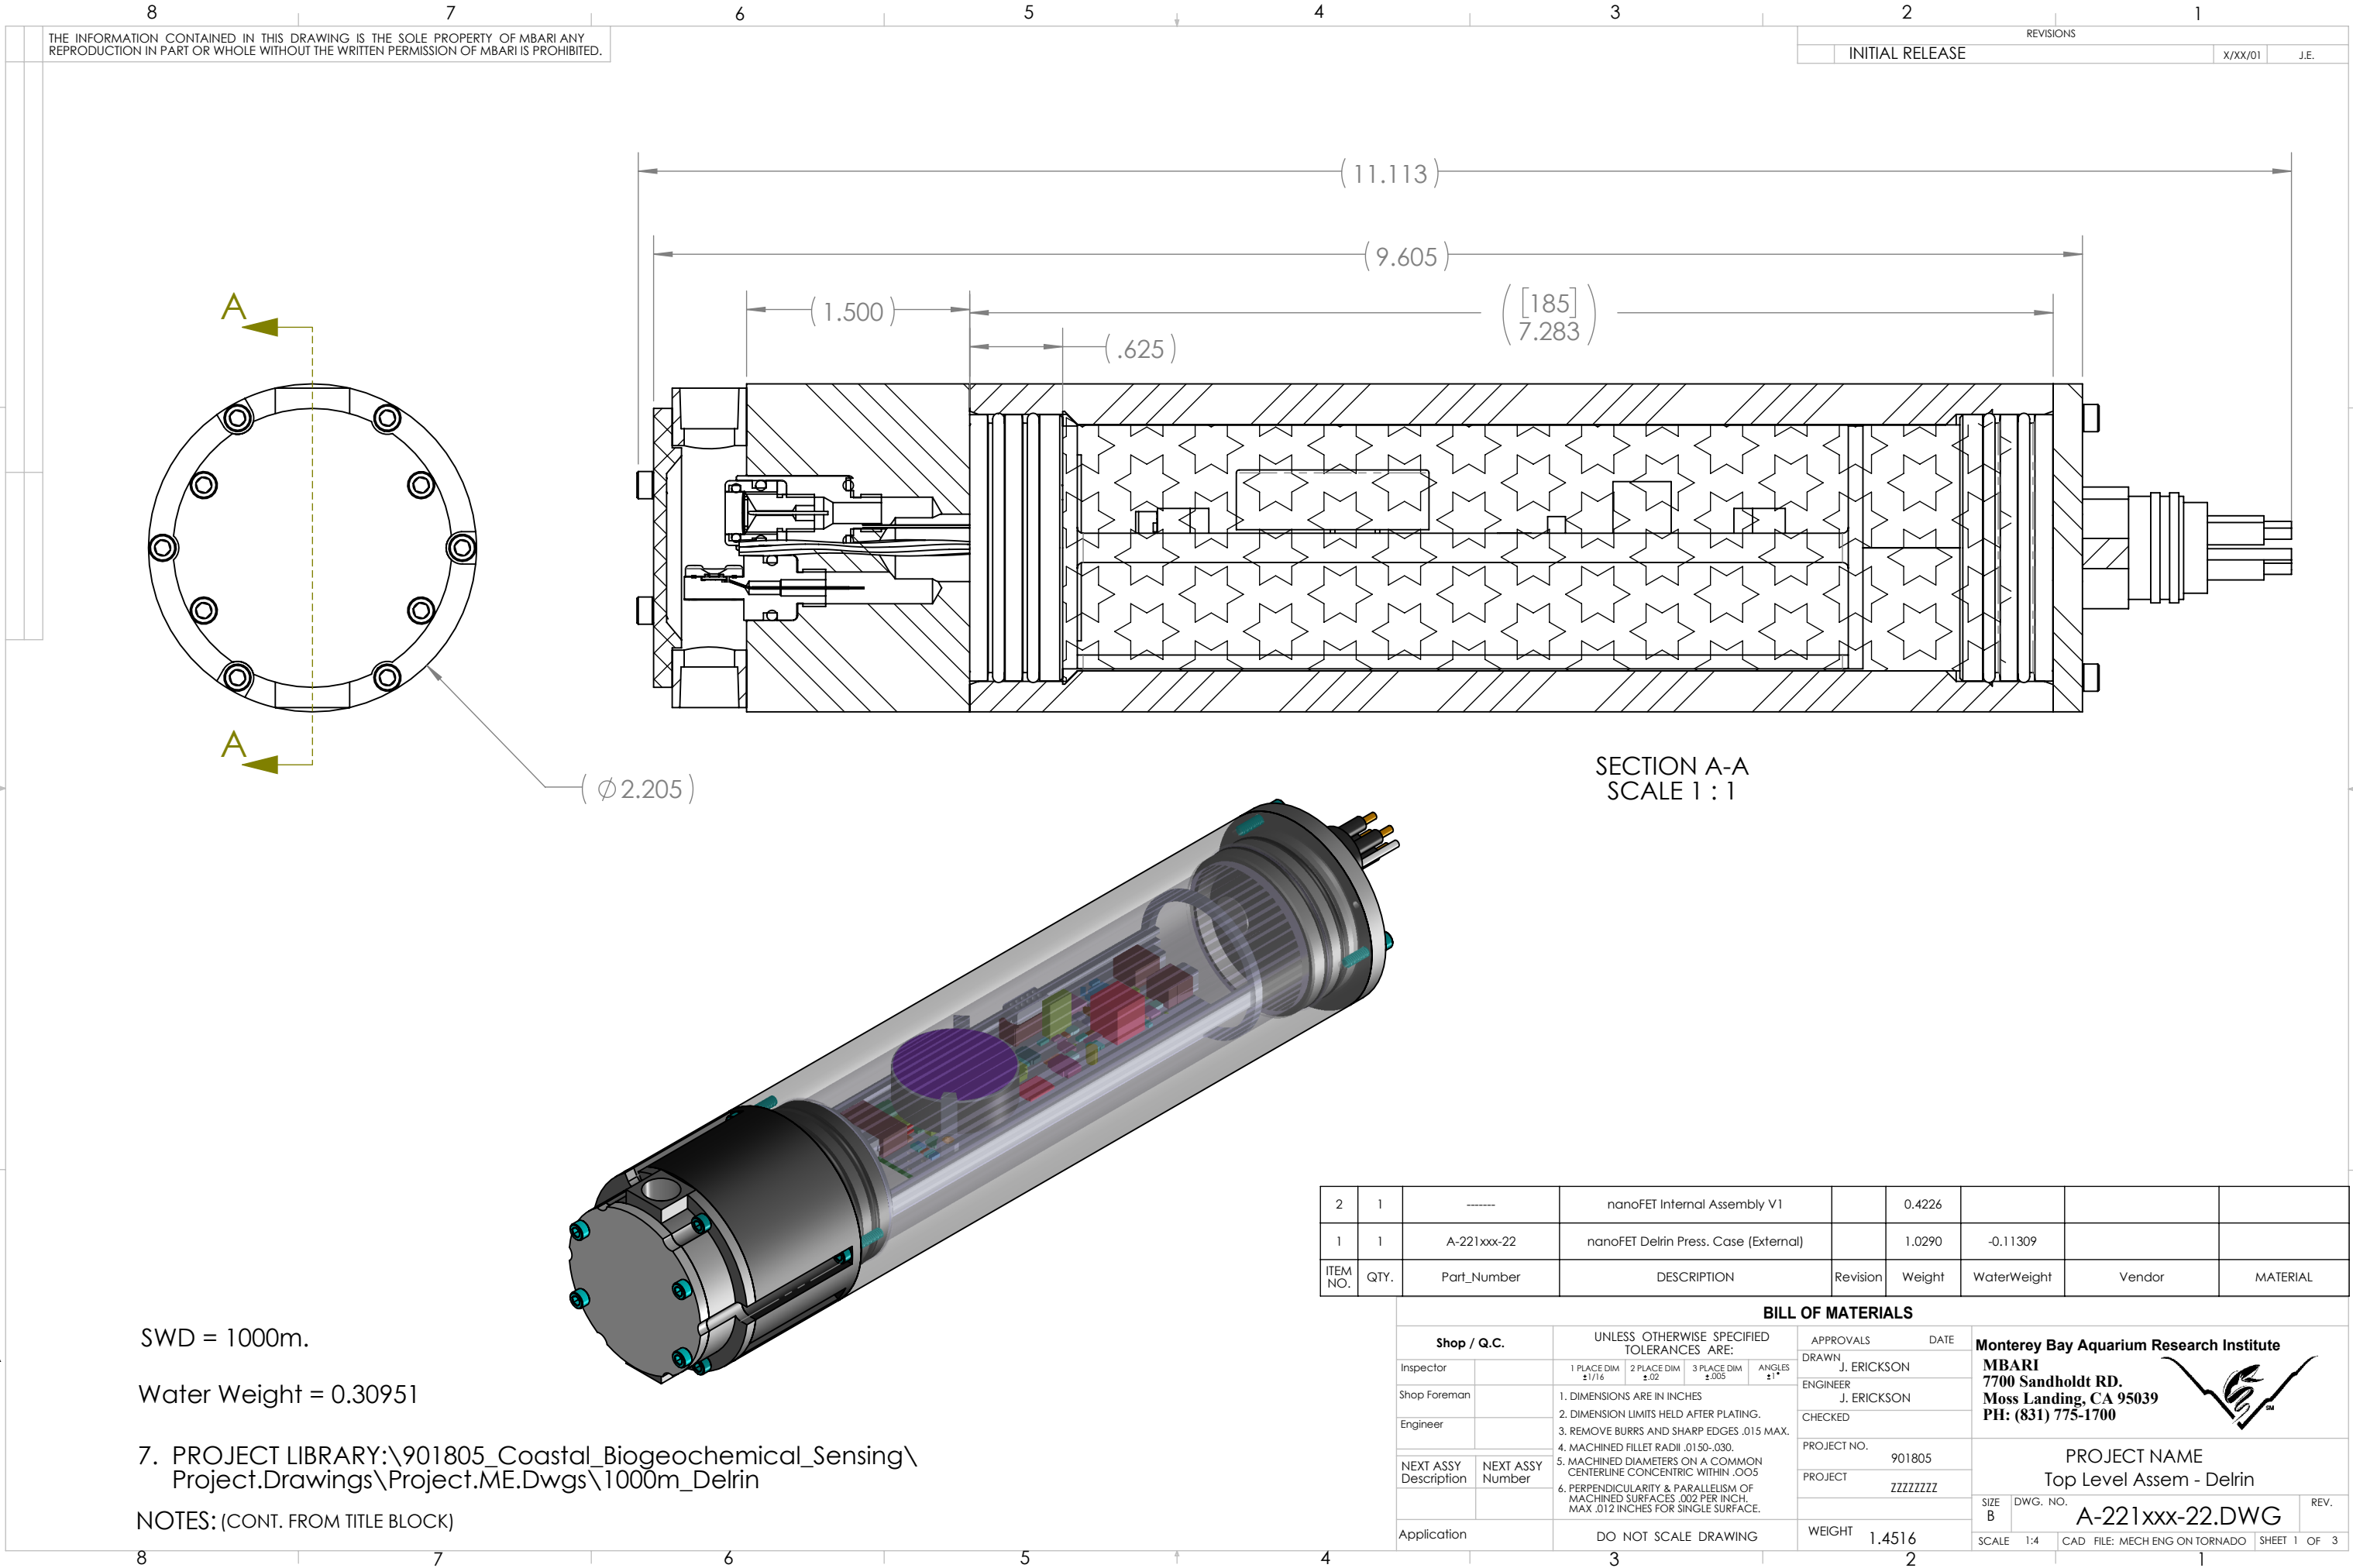

THE INFORMATION CONTAINED IN THIS DRAWING IS THE SOLE PROPERTY OF MBARI ANY REPRODUCTION IN PART OR WHOLE WITHOUT THE WRITTEN PERMISSION OF MBARI IS PROHIBITED.

REVISIONS			
INITIAL RELEASE	X/XX/01	J.E.	

SECTION A-A
SCALE 1 : 1

SWD = 1000m.

Water Weight = 0.30951

7. PROJECT LIBRARY:\901805_Coastal_Biogeochemical_Sensing\
Project.Drawings\Project.ME.Dwgs\1000m_Delrin

NOTES: (CONT. FROM TITLE BLOCK)

2	1	-----	nanoFET Internal Assembly V1		0.4226			
1	1	A-221xxx-22	nanoFET Delrin Press. Case (External)		1.0290	-0.11309		
ITEM NO.	QTY.	Part_Number	DESCRIPTION	Revision	Weight	WaterWeight	Vendor	MATERIAL

BILL OF MATERIALS

Shop / Q.C.		UNLESS OTHERWISE SPECIFIED TOLERANCES ARE:				APPROVALS		DATE		Monterey Bay Aquarium Research Institute MBARI 7700 Sandholdt RD. Moss Landing, CA 95039 PH: (831) 775-1700  PROJECT NAME Top Level Assem - Delrin			
Inspector		1 PLACE DIM ±1/16	2 PLACE DIM ±.02	3 PLACE DIM ±.005	ANGLES ±1°	DRAWN	J. ERICKSON						
Shop Foreman		1. DIMENSIONS ARE IN INCHES				ENGINEER	J. ERICKSON						
Engineer		2. DIMENSION LIMITS HELD AFTER PLATING. 3. REMOVE BURRS AND SHARP EDGES .015 MAX. 4. MACHINED FILLET RADII .0150-.030. 5. MACHINED DIAMETERS ON A COMMON CENTERLINE CONCENTRIC WITHIN .005 6. PERPENDICULARITY & PARALLELISM OF MACHINED SURFACES .002 PER INCH, MAX .012 INCHES FOR SINGLE SURFACE.				CHECKED							
NEXT ASSY Description	NEXT ASSY Number					PROJECT NO.	901805			A-221xxx-22.DWG			
						PROJECT	ZZZZZZZZ						
Application		DO NOT SCALE DRAWING				WEIGHT	1.4516			SIZE B	DWG. NO.	REV.	
						SCALE	1:4	CAD	FILE: MECH ENG ON TORNADO	SHEET	1	OF	3