
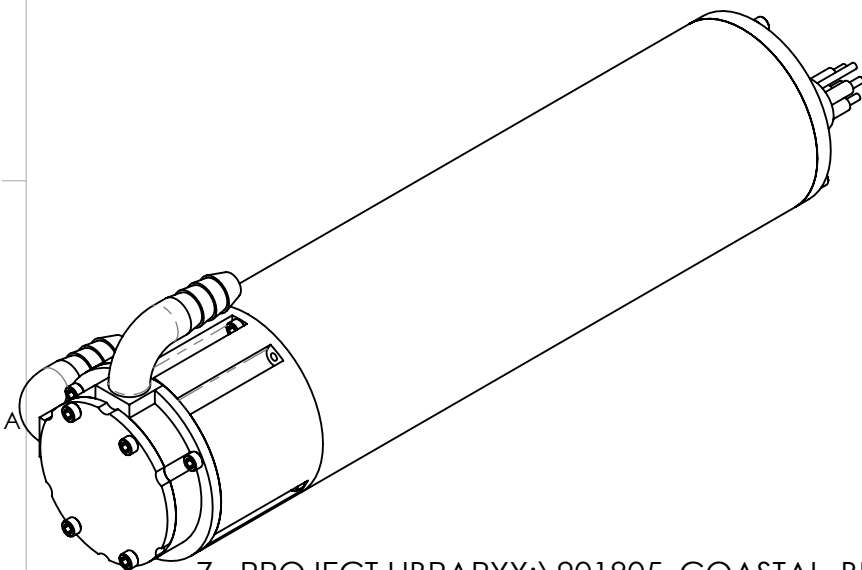


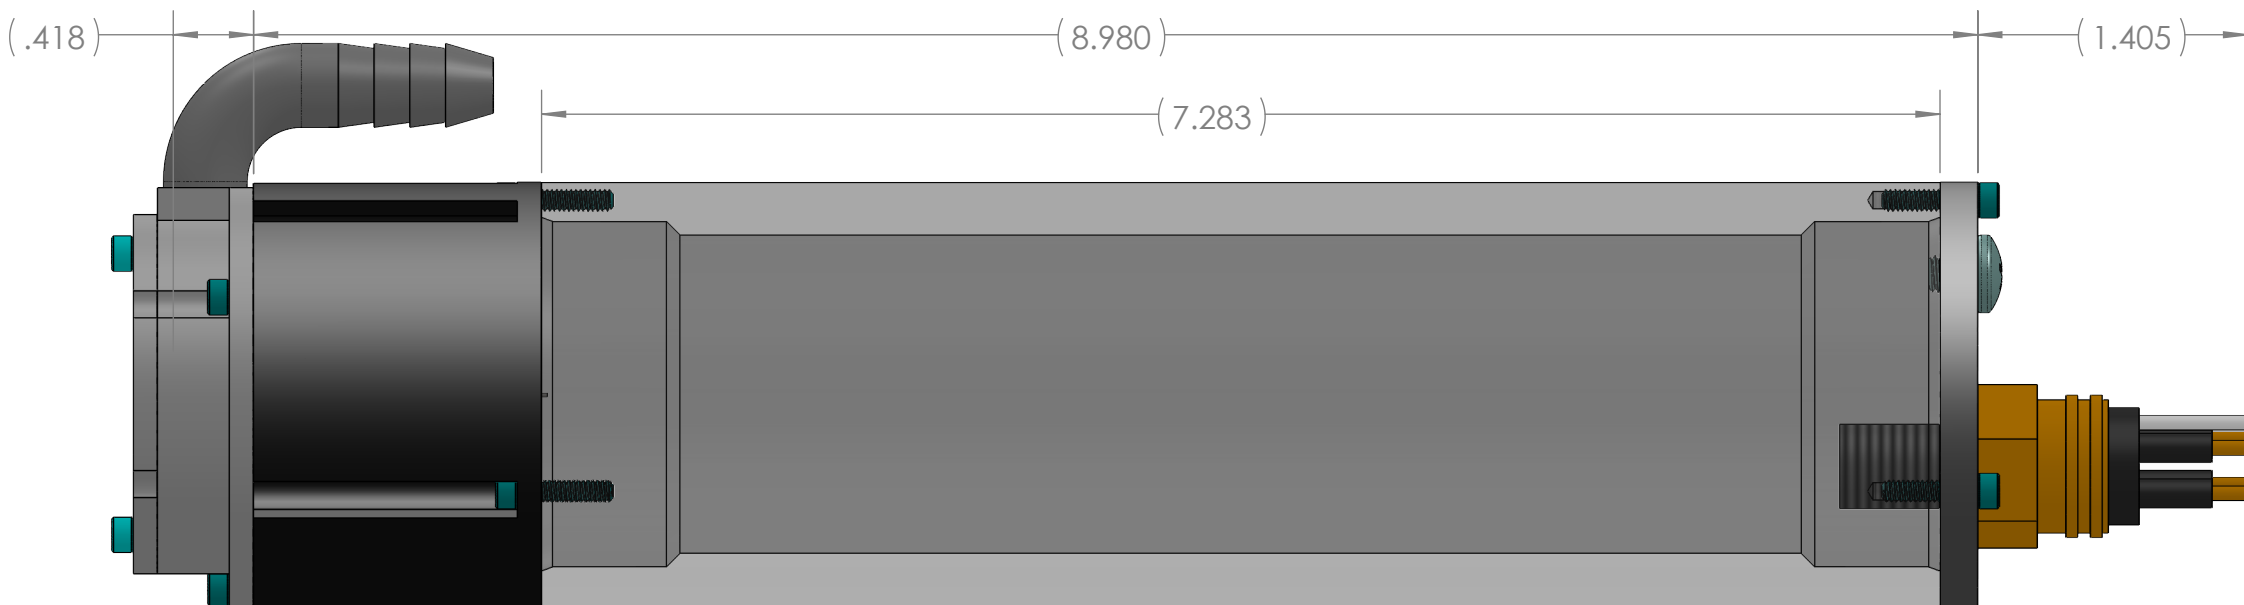

NOTES: (CONT. FROM TITLE BLOCK)

ITEM NO.	QTY.	PART NO.	DESCRIPTION	VENDOR	MATERIAL SPECIFICATION
BILL OF MATERIALS					
Shop / Q.C.		UNLESS OTHERWISE SPECIFIED TOLERANCES ARE:		APPROVALS DATE	
Inspector		1 PLACE DIM ±1/16	2 PLACE DIM ±.02	3 PLACE DIM ±.005	ANGLES ±1°
Shop Foreman		1. DIMENSIONS ARE IN INCHES		DRAWN J. ERICKSON	
Engineer		2. DIMENSION LIMITS HELD AFTER PLATING.		ENGINEER J. ERICKSON	
		3. REMOVE BURRS AND SHARP EDGES .015 MAX.		CHECKED	
		4. MACHINED FILLET RADI. .0150-.030.		PROJECT NO. 901805	
NEXT ASSY. Description	NEXT ASSY. Description	5. MACHINED DIAMETERS ON A COMMON CENTERLINE UNLESS SPECIFIED OTHERWISE.		PROJECT ZZZZZZZZ	
A-221xxx-22-ExtAssm-DurafET_90		6. PERPENDICULARITY & PARALLELISM OF MACHINED SURFACES .002 PER INCH MAX .012 INCHES FOR SINGLE SURFACE.		PROJECT NAME nanoFET Delrin Press. Case_90 (Ext	
Application		DO NOT SCALE DRAWING		SIZE B DWG. NO. A-221xxx-22.DWG REV.	
		WEIGHT 1.032		SCALE 1:4 CAD FILE: MECH ENG ON TORNADO SHEET 1 OF 1	