


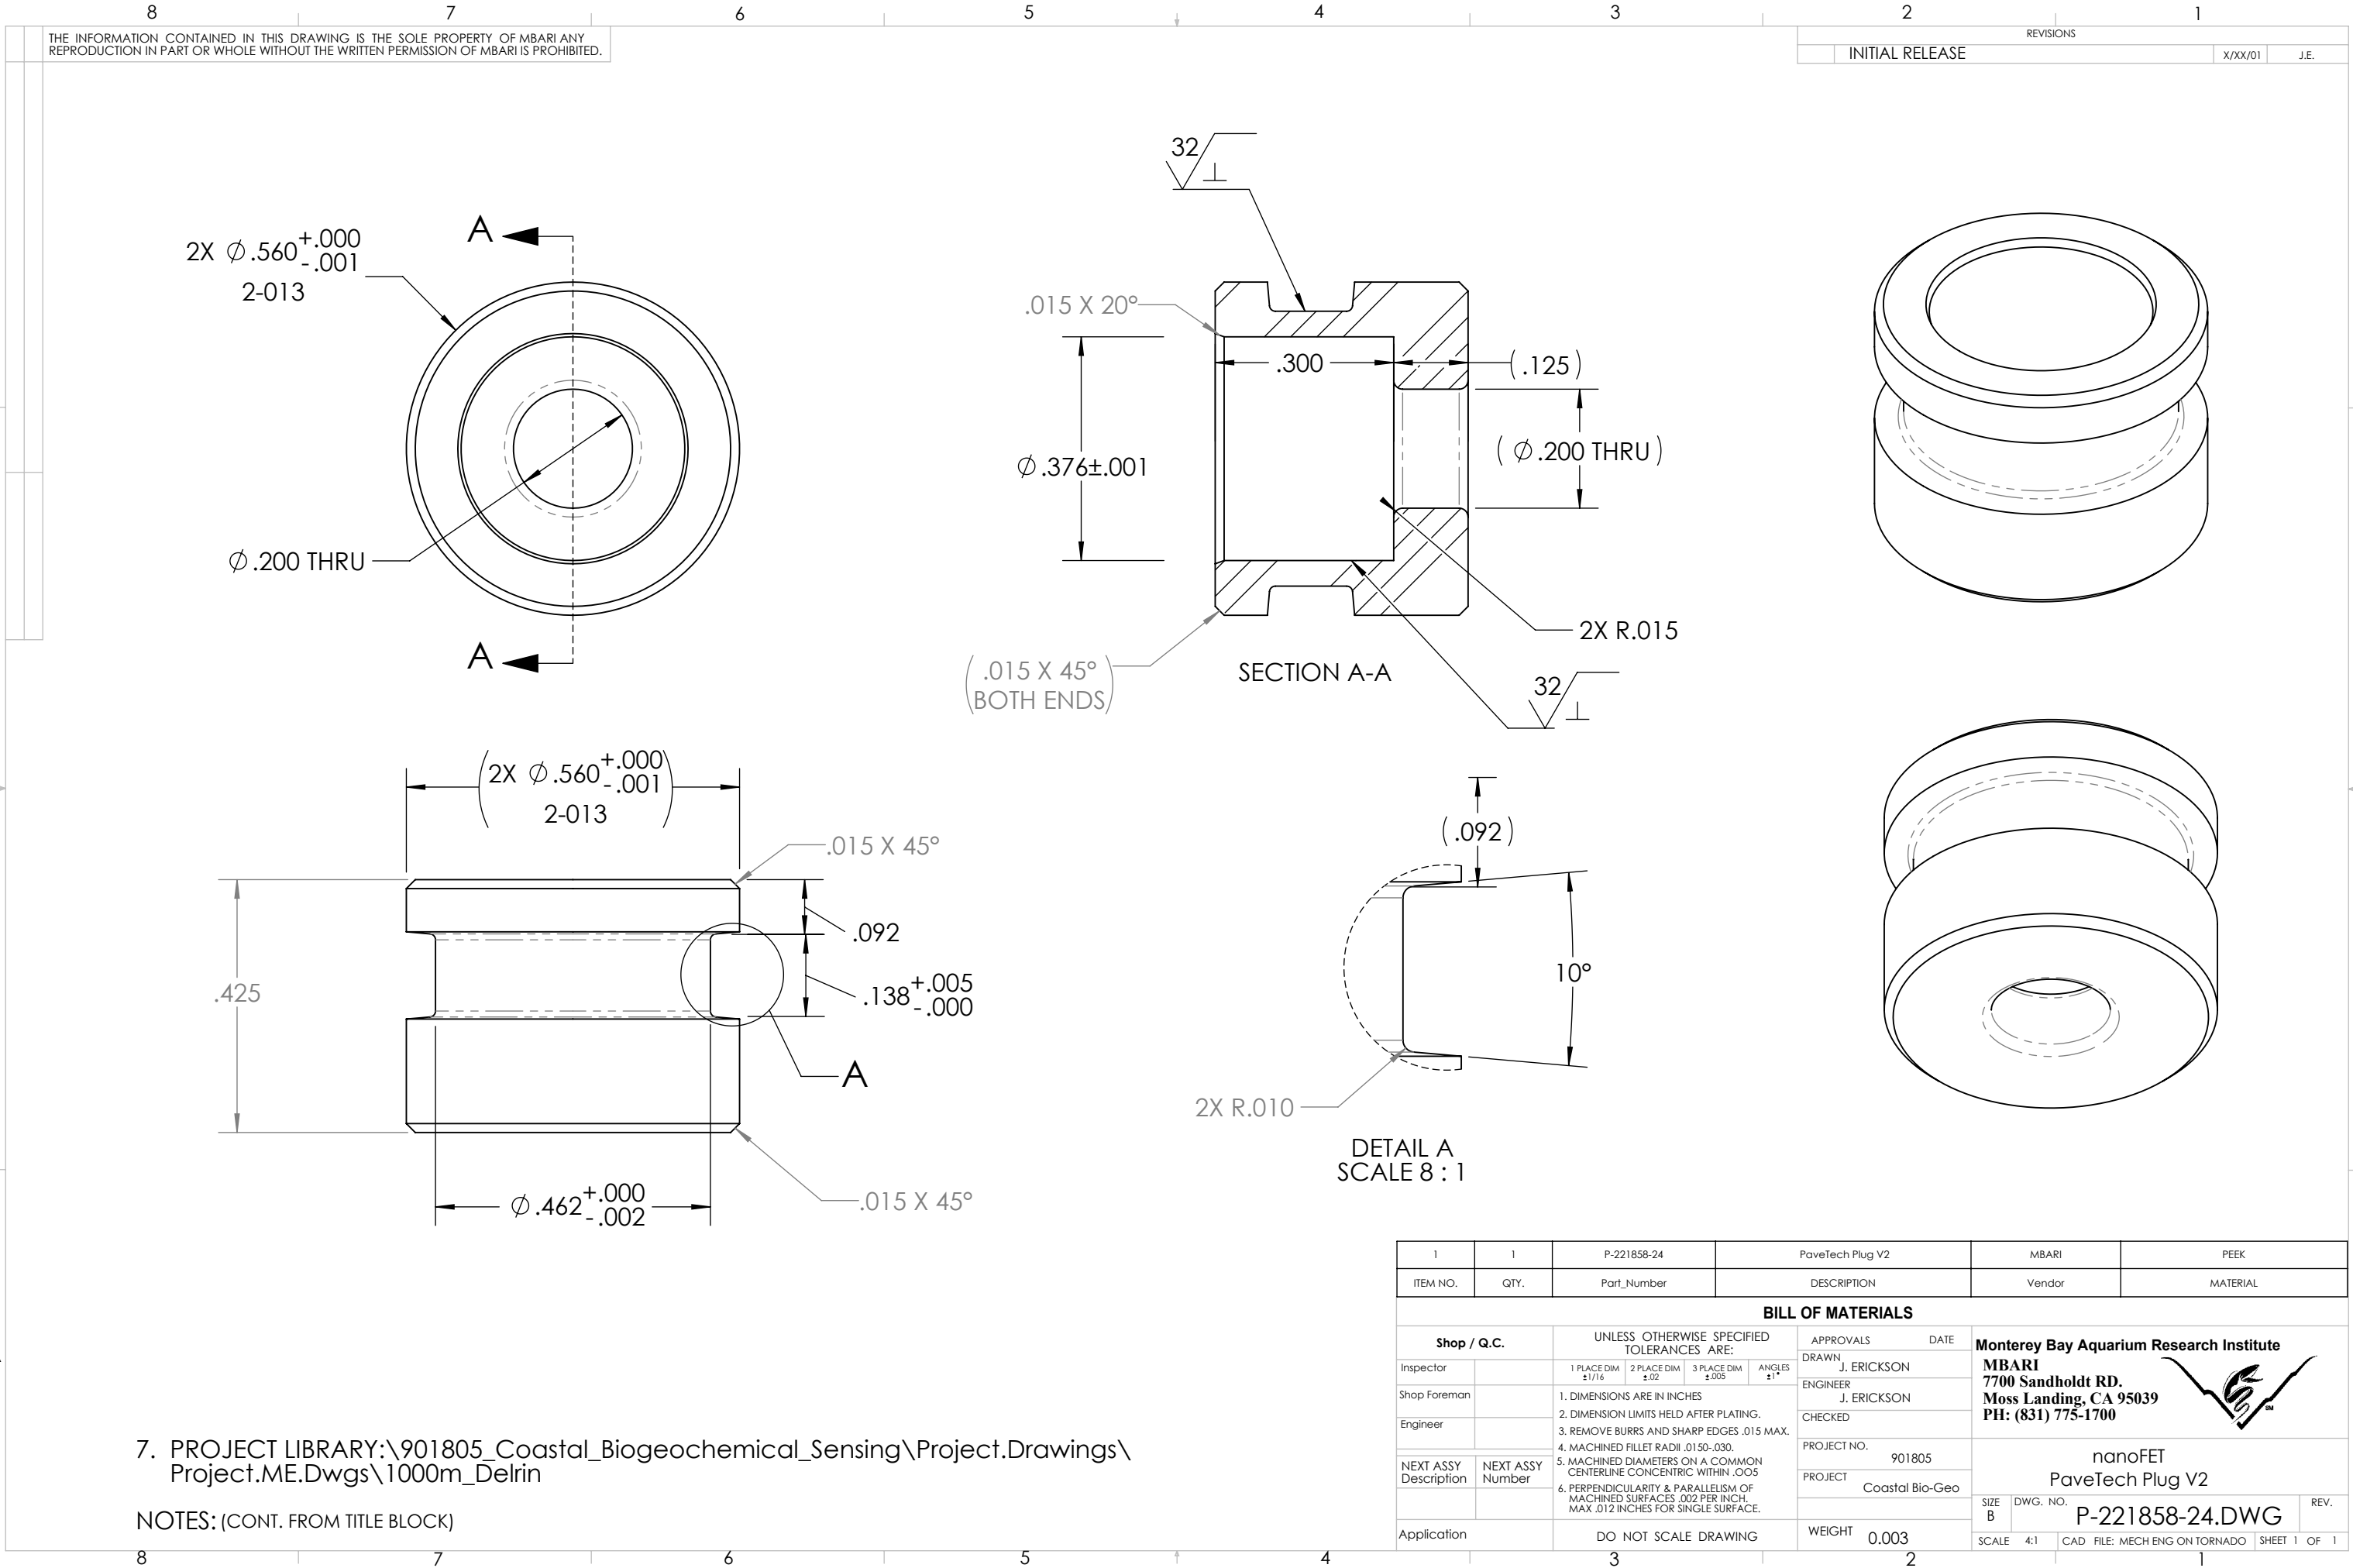

THE INFORMATION CONTAINED IN THIS DRAWING IS THE SOLE PROPERTY OF MBARI ANY REPRODUCTION IN PART OR WHOLE WITHOUT THE WRITTEN PERMISSION OF MBARI IS PROHIBITED.

REVISIONS		
INITIAL RELEASE	X/XX/01	J.E.

7. PROJECT LIBRARY:\901805_Coastal_Biogeochemical_Sensing\Project.Drawings\Project.ME.Dwgs\1000m_Delrin

NOTES: (CONT. FROM TITLE BLOCK)

1	1	P-221858-24	PaveTech Plug V2	MBARI	PEEK
ITEM NO.	QTY.	Part_Number	DESCRIPTION	Vendor	MATERIAL
BILL OF MATERIALS					
Shop / Q.C.		UNLESS OTHERWISE SPECIFIED TOLERANCES ARE:		APPROVALS DATE	
Inspector		1 PLACE DIM ±1/16	2 PLACE DIM ±.02	DRAWN J. ERICKSON	Monterey Bay Aquarium Research Institute MBARI 7700 Sandholdt RD. Moss Landing, CA 95039 PH: (831) 775-1700 
Shop Foreman		1. DIMENSIONS ARE IN INCHES	3 PLACE DIM ±.005	ENGINEER J. ERICKSON	
Engineer		2. DIMENSION LIMITS HELD AFTER PLATING.	ANGLES ±1°	CHECKED	
NEXT ASSY Description	NEXT ASSY Number	3. REMOVE BURRS AND SHARP EDGES .015 MAX.		PROJECT NO. 901805	
		4. MACHINED FILLET RADII .0150-.030.		PROJECT Coastal Bio-Geo	nanoFET PaveTech Plug V2 SIZE B DWG. NO. P-221858-24.DWG REV.
		5. MACHINED DIAMETERS ON A COMMON CENTERLINE CONCENTRIC WITHIN .005			
		6. PERPENDICULARITY & PARALLELISM OF MACHINED SURFACES .002 PER INCH. MAX .012 INCHES FOR SINGLE SURFACE.			
Application		DO NOT SCALE DRAWING	WEIGHT 0.003	SCALE 4:1	CAD FILE: MECH ENG ON TORNADO SHEET 1 OF 1