



THE INFORMATION CONTAINED IN THIS DRAWING IS THE SOLE PROPERTY OF MBARI ANY REPRODUCTION IN PART OR WHOLE WITHOUT THE WRITTEN PERMISSION OF MBARI IS PROHIBITED.

REVISIONS


INITIAL RELEASE

X/XX/01

J.E.

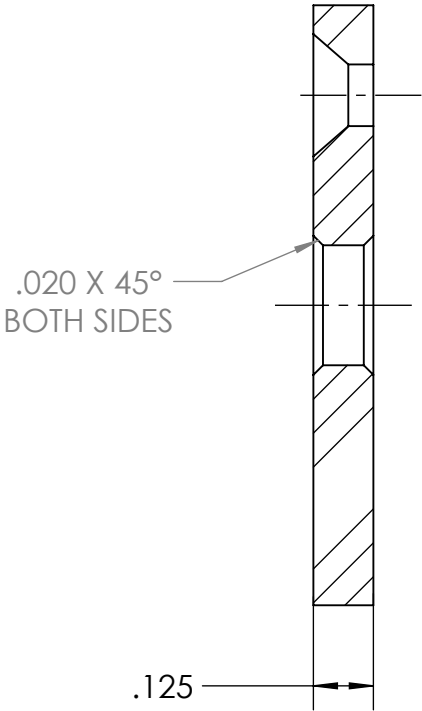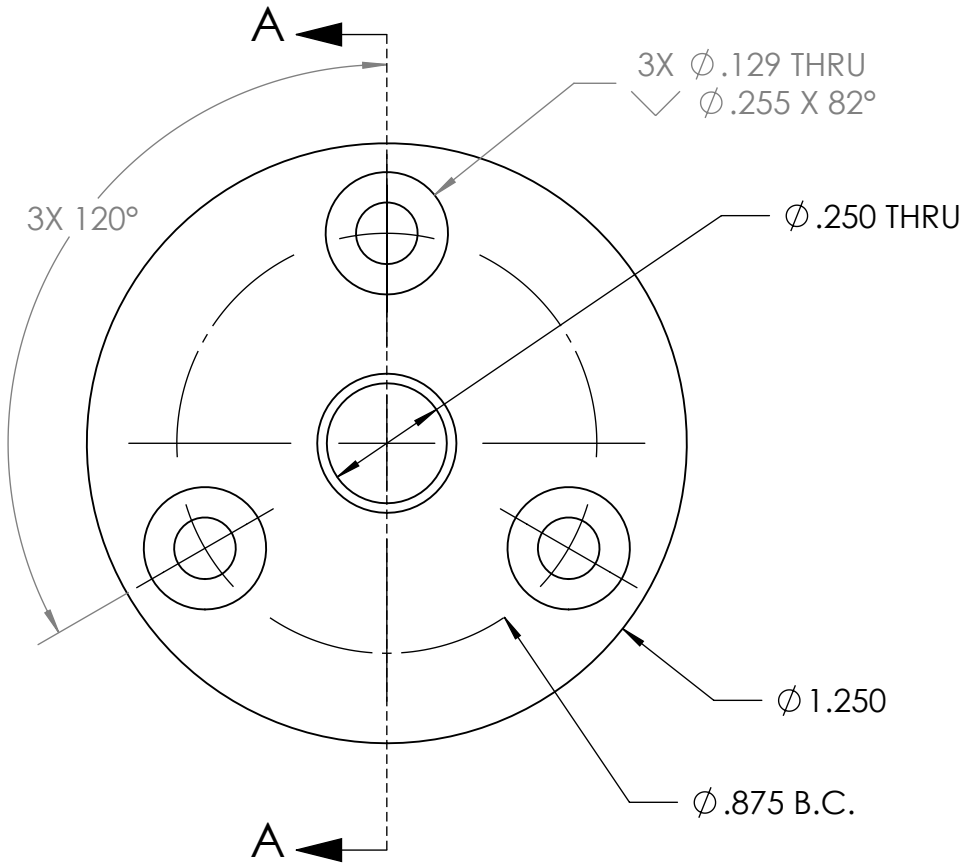

SECTION A-A
SCALE 2.5 : 1

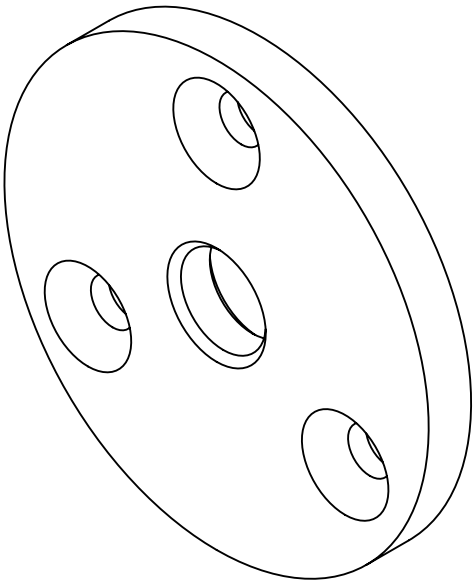

7. PROJECT LIBRARY:\901805_Coastal_Biogeochemical_Sensing\Project.Drawings\
Project.ME.Dwgs\1000m_Delrin

NOTES: (CONT. FROM TITLE BLOCK)

	1	P-221860-23	PaveTech Retaining Plate		MBARI	POM Delrin Homopolymer	
ITEM NO.	QTY.	Part_Number	DESCRIPTION		Vendor	MATERIAL	
BILL OF MATERIALS							
Shop / Q.C.		UNLESS OTHERWISE SPECIFIED TOLERANCES ARE:			APPROVALS DATE		
Inspector		1 PLACE DIM ±1/16	2 PLACE DIM ±.02	3 PLACE DIM ±.005	ANGLES ±1°	Monterey Bay Aquarium Research Institute MBARI 7700 Sandholdt RD. Moss Landing, CA 95039 PH: (831) 775-1700 	
Shop Foreman		1. DIMENSIONS ARE IN INCHES					
Engineer		2. DIMENSION LIMITS HELD AFTER PLATING.					
		3. REMOVE BURRS AND SHARP EDGES .015 MAX.					
NEXT ASSY Description	NEXT ASSY Number	4. MACHINED FILLET RADII .0150-.030.				PROJECT NO. 901805	
		5. MACHINED DIAMETERS ON A COMMON CENTERLINE CONCENTRIC WITHIN .005				PROJECT Coastal Bio-Geo	
		6. PERPENDICULARITY & PARALLELISM OF MACHINED SURFACES .002 PER INCH, MAX .012 INCHES FOR SINGLE SURFACE.				SIZE B DWG. NO. P-221860-23.DWG REV.	
Application		DO NOT SCALE DRAWING			WEIGHT 0.007		SCALE 2:1 CAD FILE: MECH ENG ON TORNADO SHEET 1 OF 1