

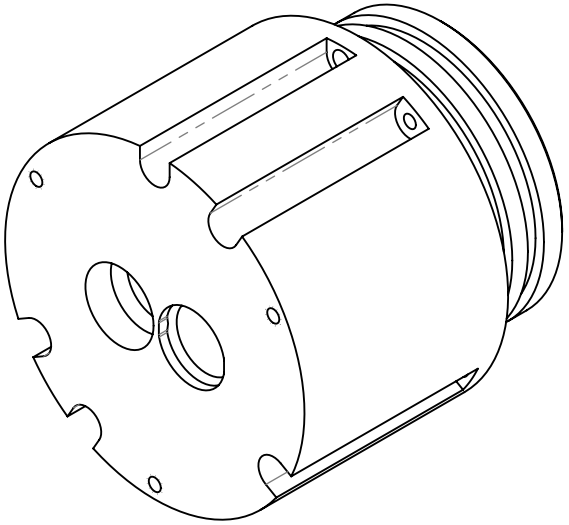
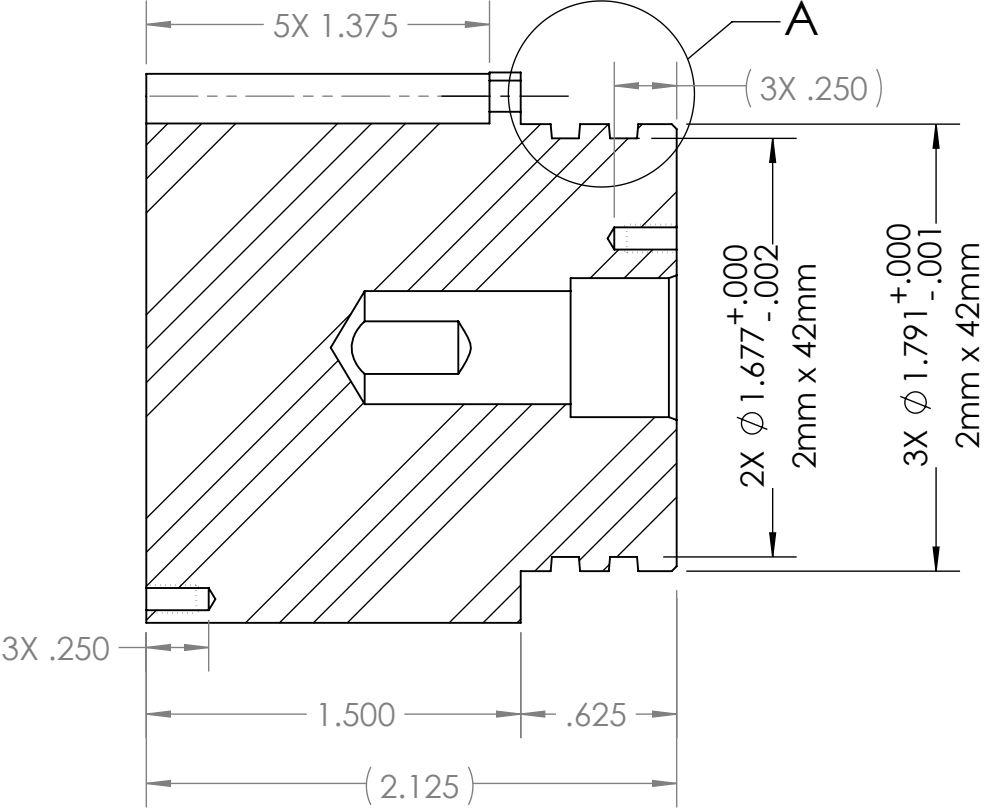


THE INFORMATION CONTAINED IN THIS DRAWING IS THE SOLE PROPERTY OF MBARI. ANY REPRODUCTION IN PART OR WHOLE WITHOUT THE WRITTEN PERMISSION OF MBARI IS PROHIBITED.


REVISIONS		
INITIAL RELEASE	X/XX/01	J.E.

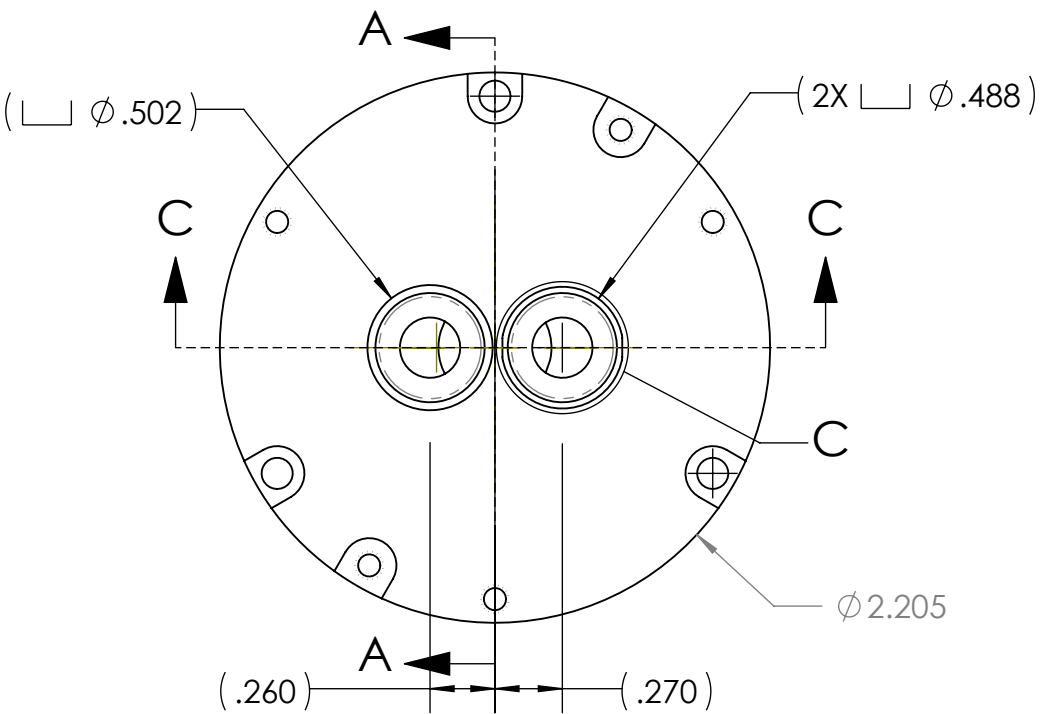

SECTION A-A
SCALE 1.3 : 1

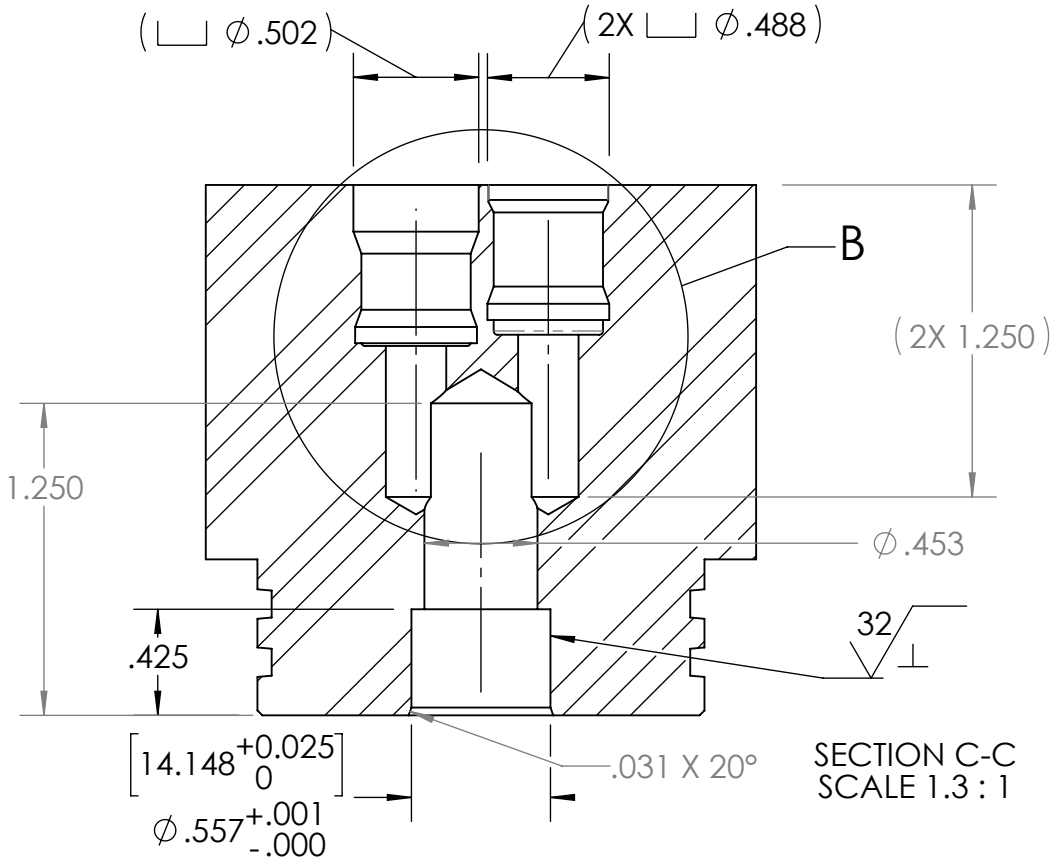

SECTION C-C
SCALE 1.3 : 1

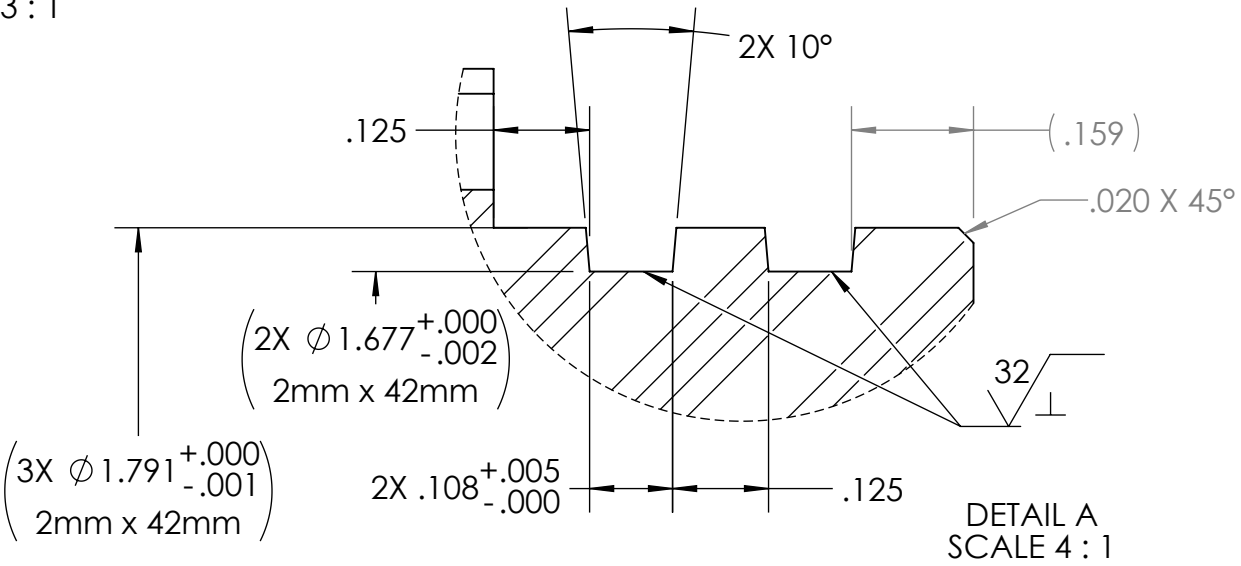

DETAIL A
SCALE 4 : 1

7. PROJECT LIBRARY:\901805_Coastal_Biogeochemical_Sensing\Project.Drawings\
Project.ME.Dwgs\1000m_Delrin

NOTES: (CONT. FROM TITLE BLOCK)

1	1	P-222142-24	SBE-nanoFET Front End Cap	MBARI	POM Delrin (Black)
ITEM NO.	QTY.	Part_Number	DESCRIPTION	Vendor	MATERIAL
BILL OF MATERIALS					
Shop / Q.C.		UNLESS OTHERWISE SPECIFIED TOLERANCES ARE:		APPROVALS DATE	
Inspector		1 PLACE DIM ±1/16	2 PLACE DIM ±.02	3 PLACE DIM ±.005	ANGLES ±1°
Shop Foreman		1. DIMENSIONS ARE IN INCHES		DRAWN J. ERICKSON	
Engineer		2. DIMENSION LIMITS HELD AFTER PLATING.		ENGINEER J. ERICKSON	
		3. REMOVE BURRS AND SHARP EDGES .015 MAX.		CHECKED	
		4. MACHINED FILLET RADII .0150-.030.		PROJECT NO. 901805	
NEXT ASSY Description	NEXT ASSY Number	5. MACHINED DIAMETERS ON A COMMON CENTERLINE CONCENTRIC WITHIN .005		PROJECT Coastal BioGeoChem	
	A-221795-22	6. PERPENDICULARITY & PARALLELISM OF MACHINED SURFACES .002 PER INCH, MAX .012 INCHES FOR SINGLE SURFACE.		WEIGHT 0.341	
Application		DO NOT SCALE DRAWING		SIZE B DWG. NO. P-222142-24.DWG	
				SCALE 1:1 CAD FILE: MECH ENG ON TORNADO SHEET 1 OF 3	

