
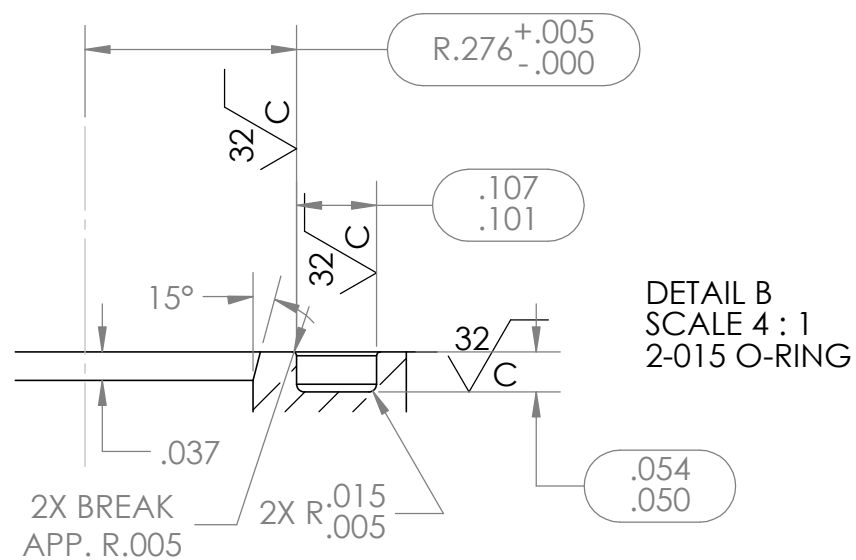
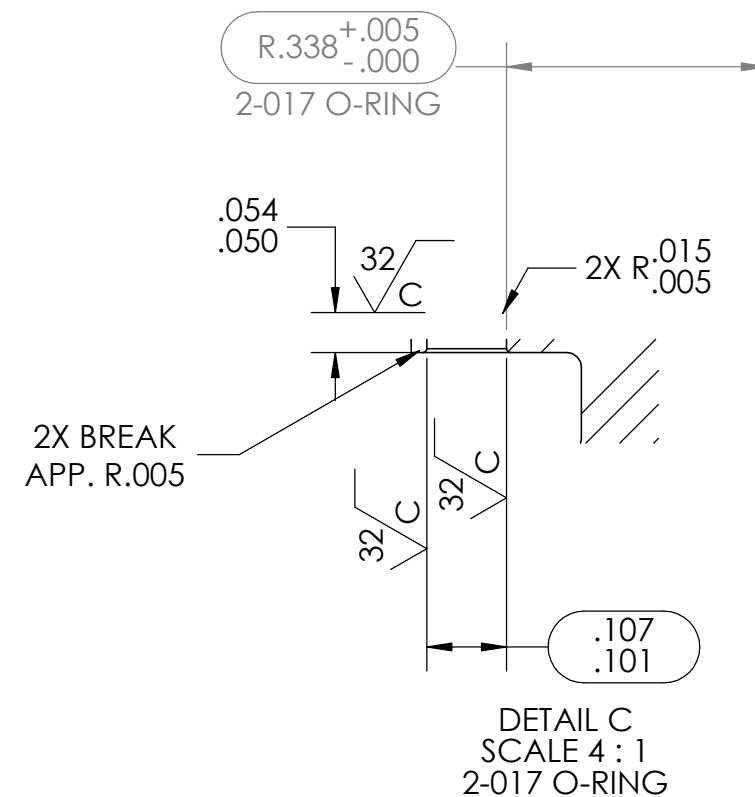


THE INFORMATION CONTAINED IN THIS DRAWING IS THE SOLE PROPERTY OF MBARI. ANY REPRODUCTION IN PART OR WHOLE WITHOUT THE WRITTEN PERMISSION OF MBARI IS PROHIBITED.

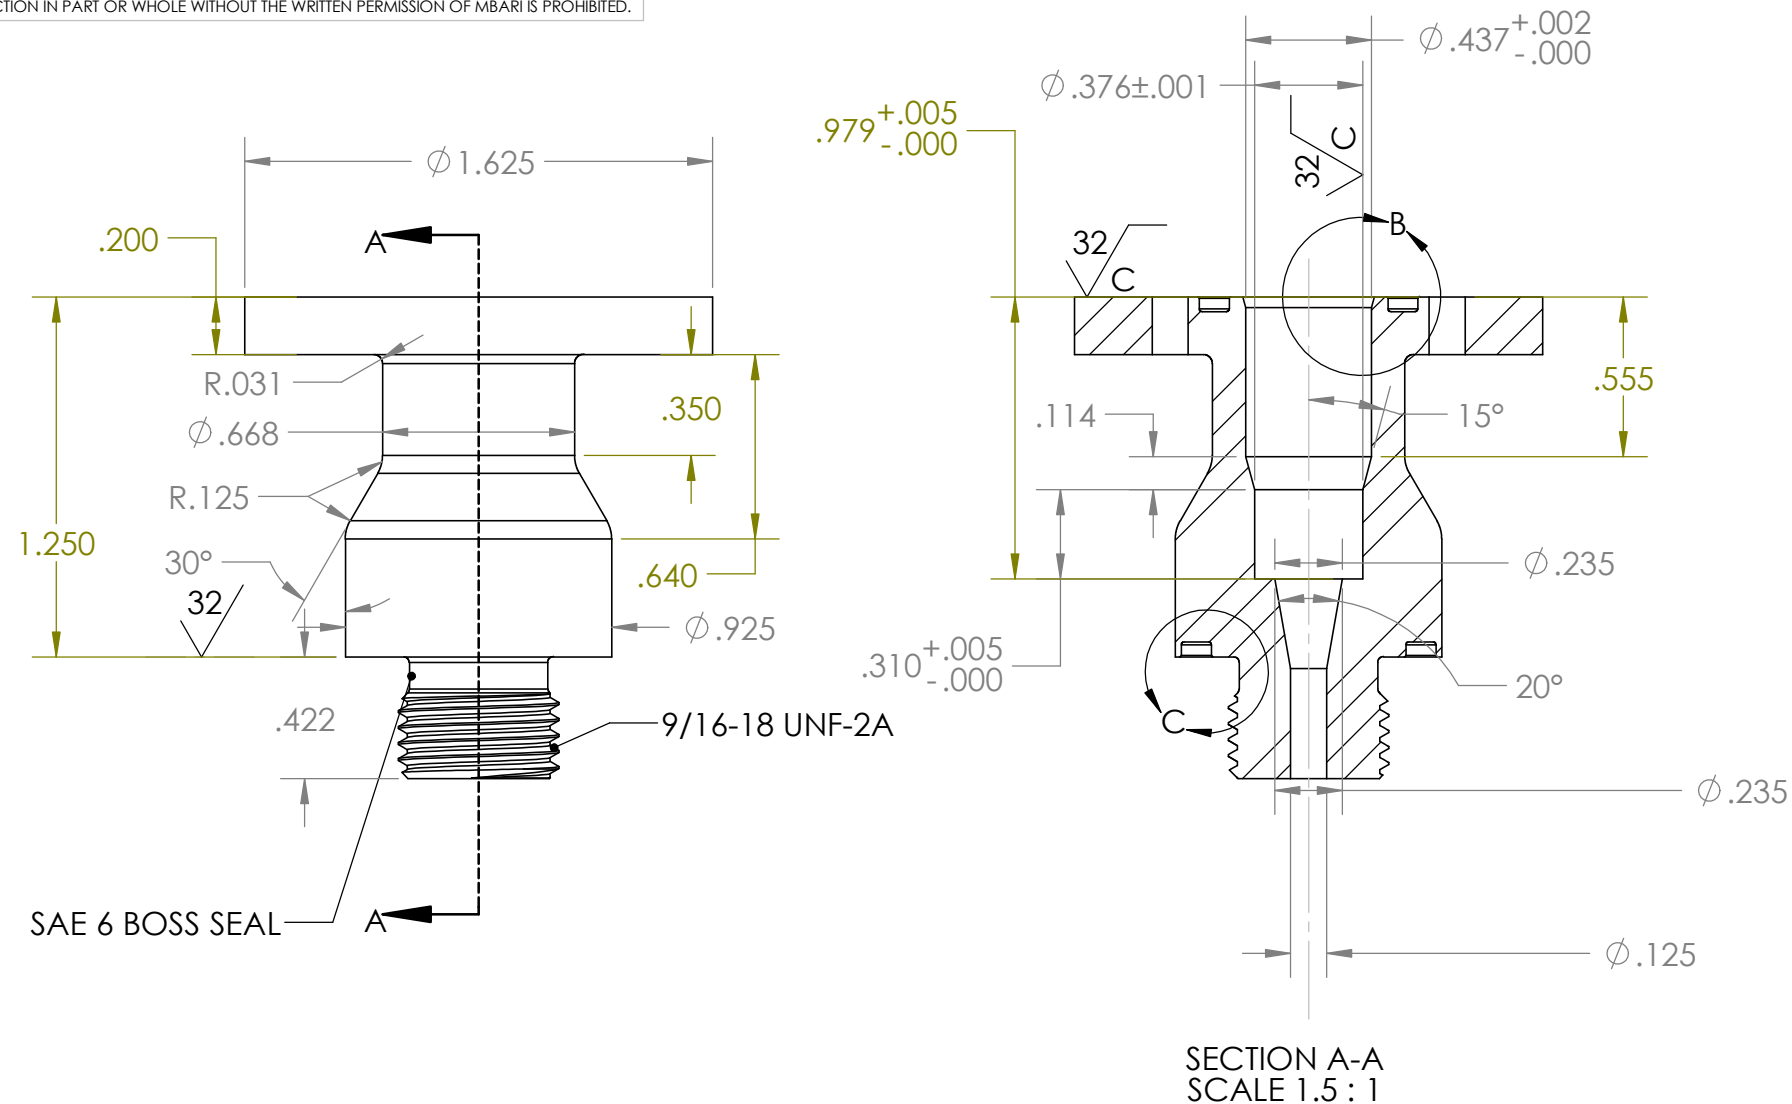

NOTES:

- 1) Mat'l: PEEK, use McMaster PN: 8503K777 (can order different size)
- 2) All O-Ring groove features shall be turned
- 3) All O-Ring groove feature lay marks shall be concentric with groove C/L
Radial lay marks not allowed.

BILL OF MATERIALS					
NEXT ASSY Description	NEXT ASSY Number	UNLESS OTHERWISE SPECIFIED TOLERANCES ARE:		APPROVALS	DATE
		1 PLACE DIM $\pm 1/16$	2 PLACE DIM $\pm .02$	3 PLACE DIM $\pm .005$	ANGLES $\pm 1^\circ$
THIRD ANGLE PROJECTION		1. DIMENSIONS ARE IN INCHES 2. DIMENSION LIMITS HELD AFTER PLATING. 3. REMOVE BURRS AND SHARP EDGES .015 MAX. 4. MACHINED FILLET RADII .0150-.030. 5. MACHINED DIAMETERS ON A COMMON CENTERLINE CONCENTRIC WITHIN .005 6. PERPENDICULARITY & PARALLELISM OF MACHINED SURFACES .002 PER INCH. MAX .012 INCHES FOR SINGLE SURFACE.		DRAWN	BDJ
				ENGINEER	
		DO NOT SCALE DRAWING		CHECKED	
				PROJECT NO.	
				PROJECT	
				MAT'L	

Monterey Bay Aquarium Research Institute

M B A R I



**7700 Sandholdt Rd.
Moss Landing, CA 95039
831 775-1922**

NanoFETv2 PORT ADAPTER

SIZE B	DWG. NO.	REV.
SCALE 2:1	CAD FILE:	SHEET 1 OF 2

