


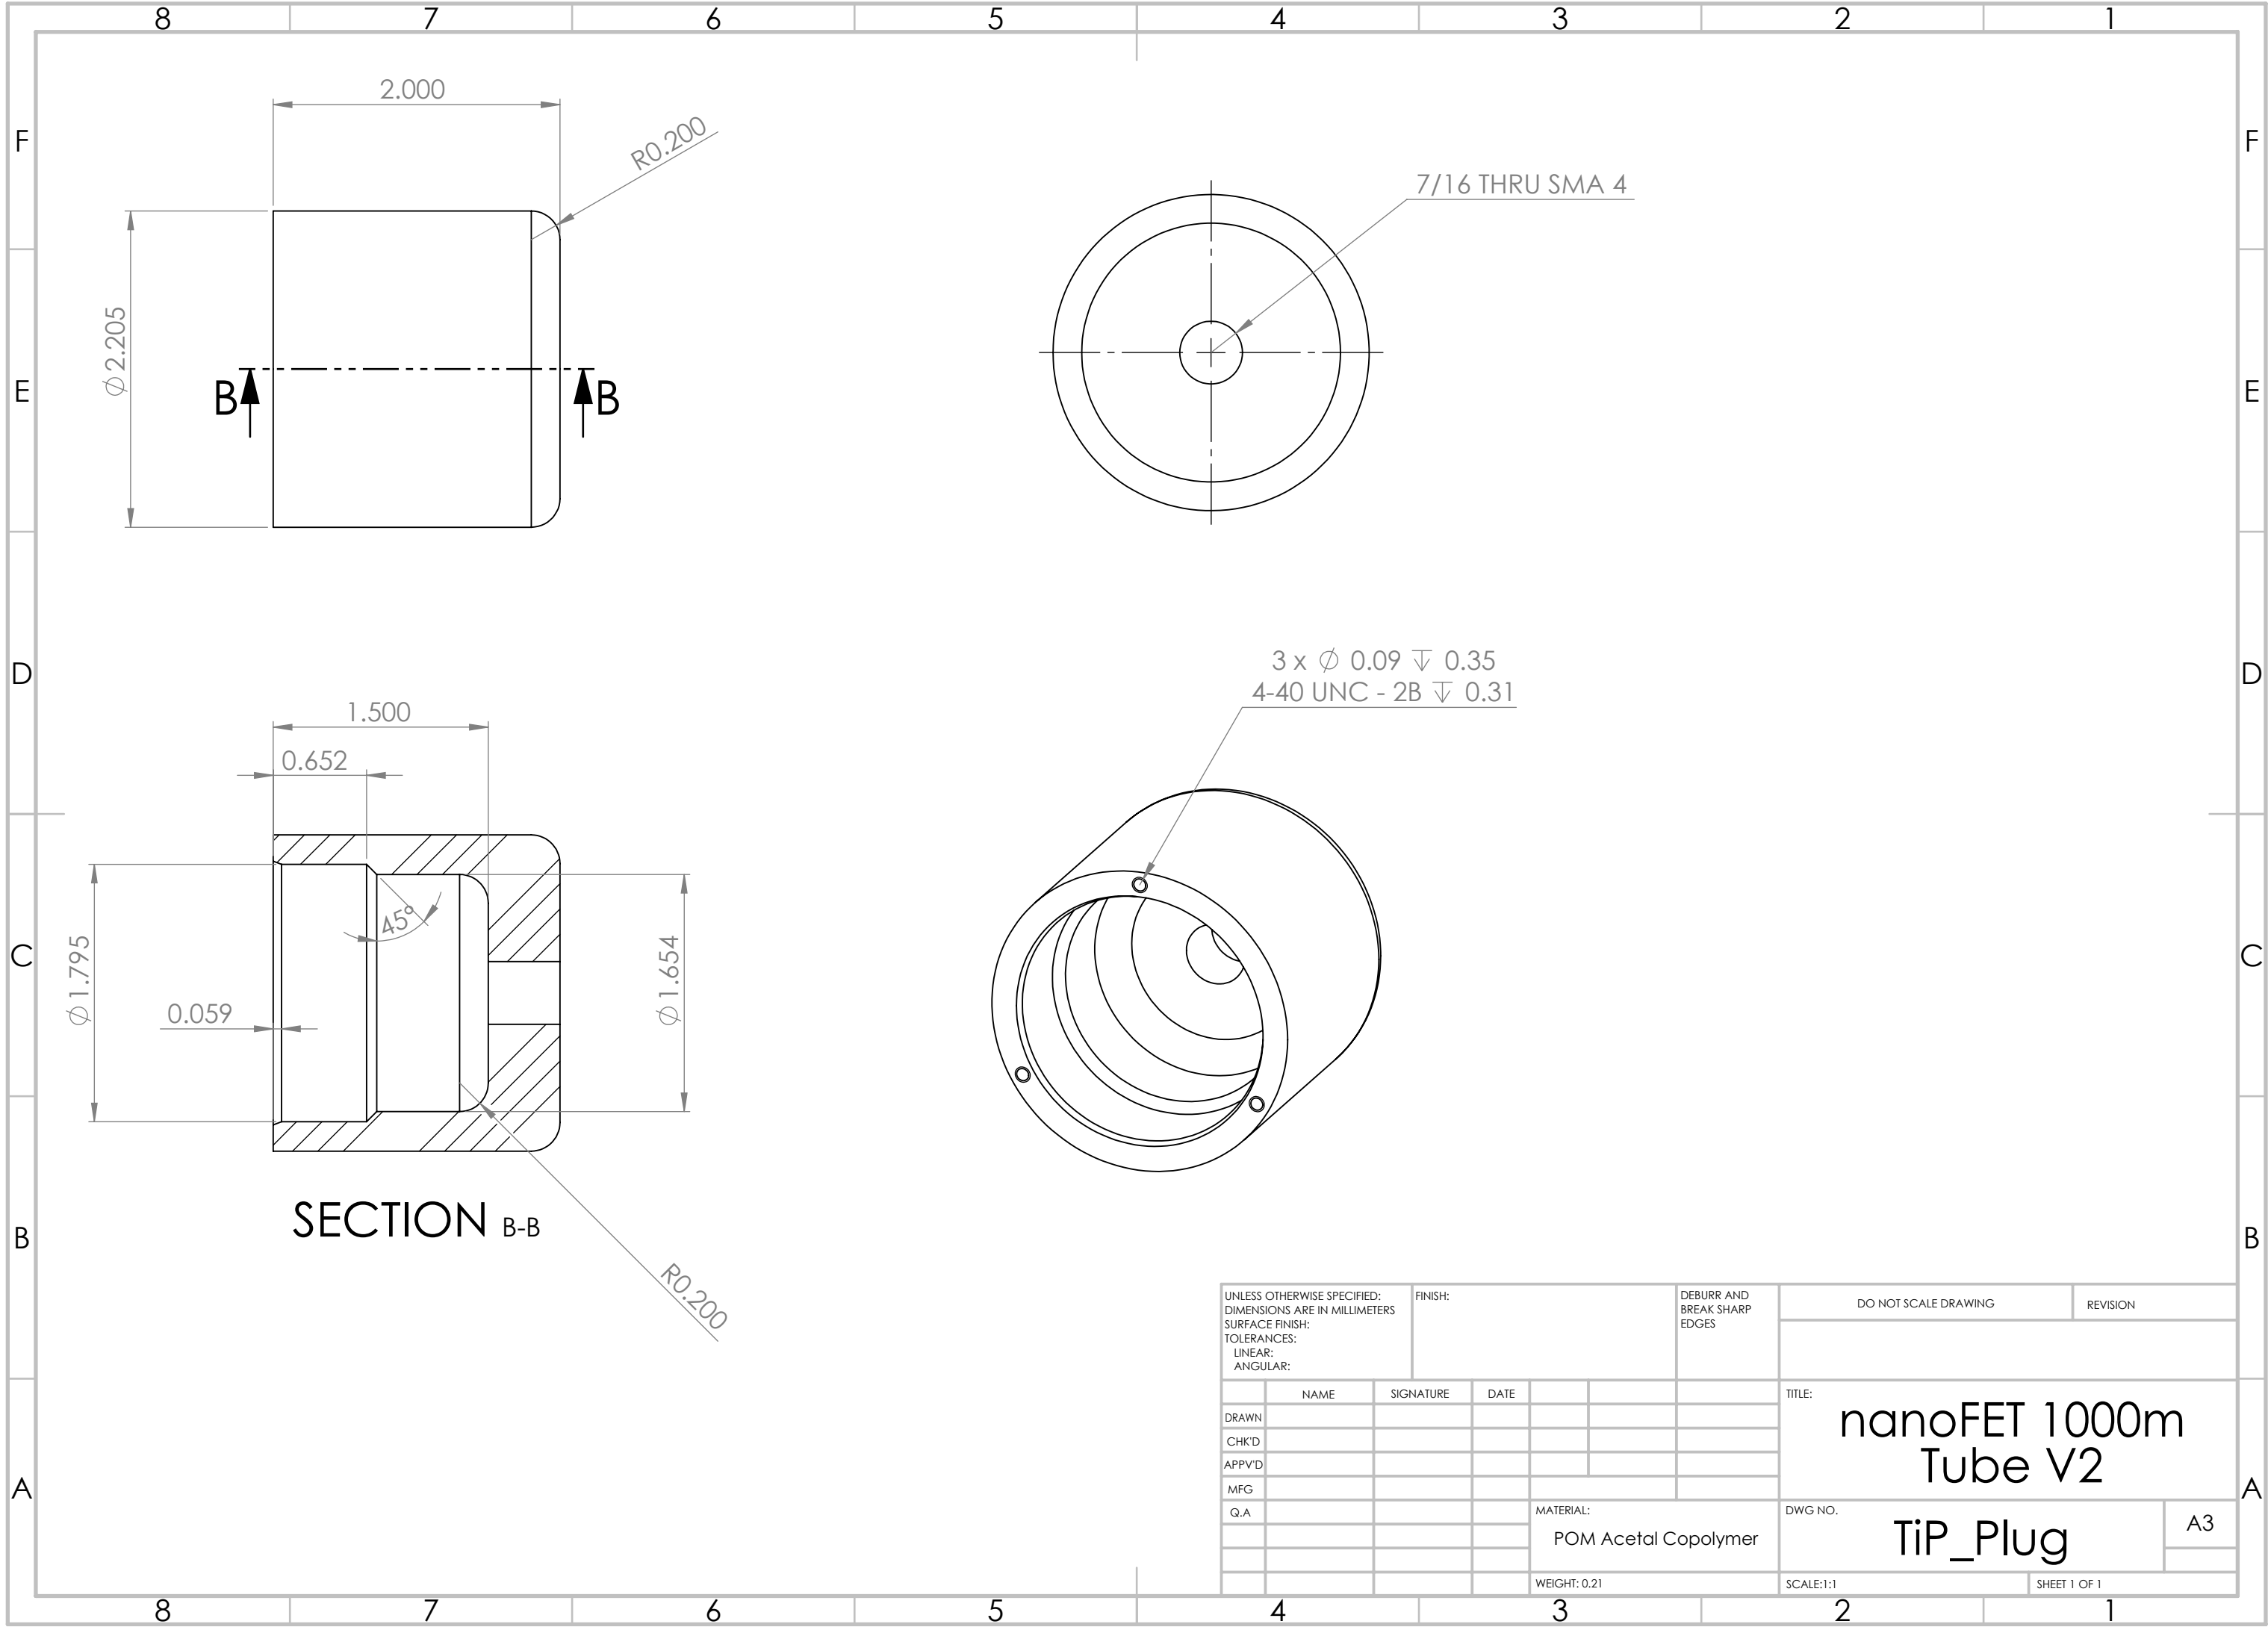

SECTION B-B

UNLESS OTHERWISE SPECIFIED: DIMENSIONS ARE IN MILLIMETERS SURFACE FINISH: TOLERANCES: LINEAR: ANGULAR:				FINISH:		DEBURR AND BREAK SHARP EDGES	DO NOT SCALE DRAWING		REVISION	
	NAME		SIGNATURE		DATE				TITLE:	
DRAWN									nanoFET 1000m Tube V2	
CHK'D										
APP'V'D										
MFG										
Q.A							MATERIAL:		DWG NO.	
							POM Acetal Copolymer		TiP_Plug	
									A3	
							WEIGHT: 0.21		SCALE:1:1	
									SHEET 1 OF 1	