

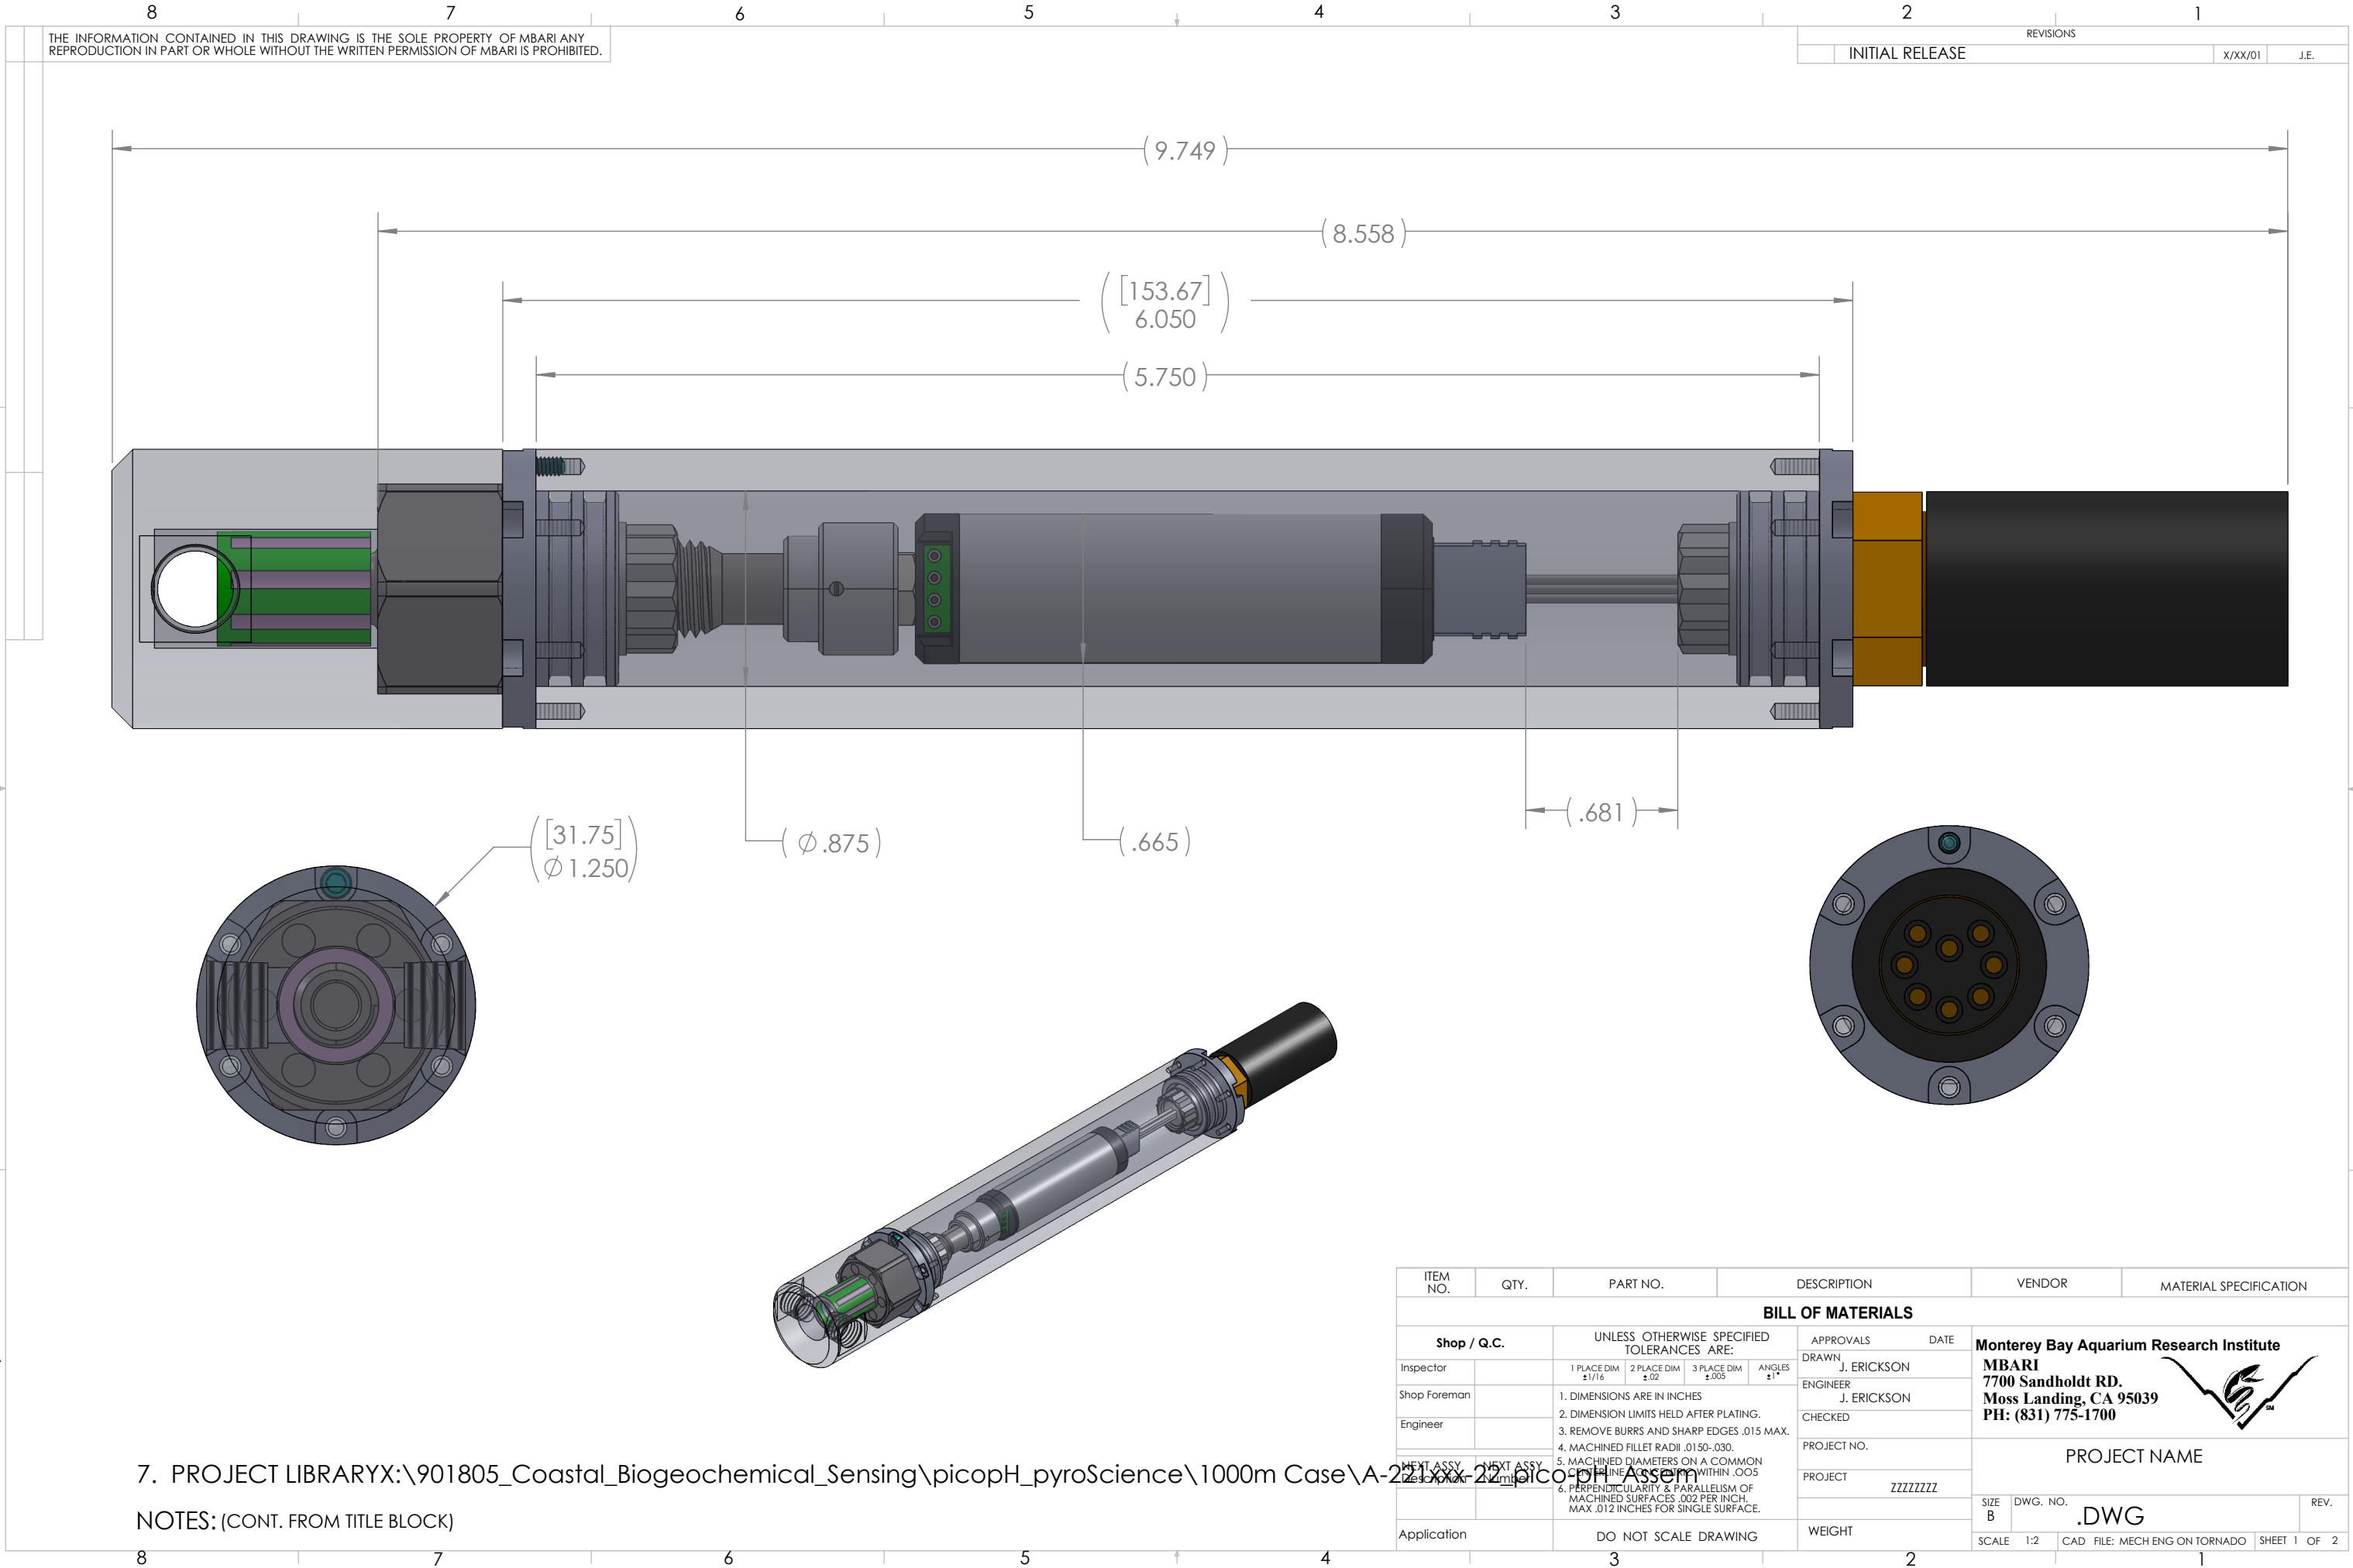


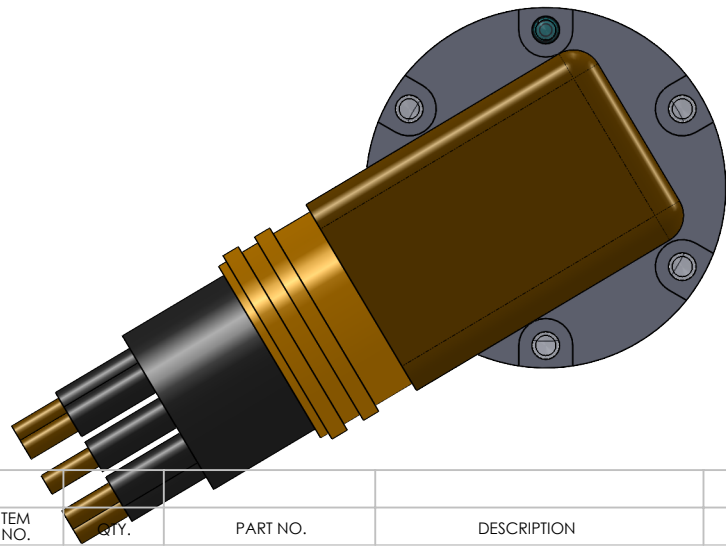

THE INFORMATION CONTAINED IN THIS DRAWING IS THE SOLE PROPERTY OF MBARI. ANY REPRODUCTION IN PART OR WHOLE WITHOUT THE WRITTEN PERMISSION OF MBARI IS PROHIBITED.

REVISIONS		
INITIAL RELEASE	X/XX/01	J.E.

ITEM NO.	QTY.	PART NO.	DESCRIPTION	VENDOR	MATERIAL SPECIFICATION
BILL OF MATERIALS					
Shop / Q.C.		UNLESS OTHERWISE SPECIFIED TOLERANCES ARE:		APPROVALS	DATE
Inspector		1 PLACE DIM ±1/16	2 PLACE DIM ±.02	DRAWN J. ERICKSON	
Shop Foreman		1. DIMENSIONS ARE IN INCHES	3 PLACE DIM ±.005	ENGINEER J. ERICKSON	
Engineer		2. DIMENSION LIMITS HELD AFTER PLATING.	ANGLES ±1°	CHECKED	
NEXT ASSY		3. REMOVE BURRS AND SHARP EDGES .015 MAX.	PROJECT NO.		
PREVIOUS ASSY		4. MACHINED FILLET RADII .0150-.030.	PROJECT		
		5. MACHINED DIAMETERS ON A COMMON CENTERLINE WITHIN .005	ZZZZZZZZ		
		6. PERPENDICULARITY & PARALLELISM OF MACHINED SURFACES .002 PER INCH. MAX .012 INCHES FOR SINGLE SURFACE.	WEIGHT		
Application		DO NOT SCALE DRAWING		Monterey Bay Aquarium Research Institute MBARI 7700 Sandholdt RD. Moss Landing, CA 95039 PH: (831) 775-1700	
				PROJECT NAME	
				SIZE B	DWG. NO. .DWG
				SCALE 1:2	REV.
				CAD FILE: MECH ENG ON TORNADO	SHEET 1 OF 2

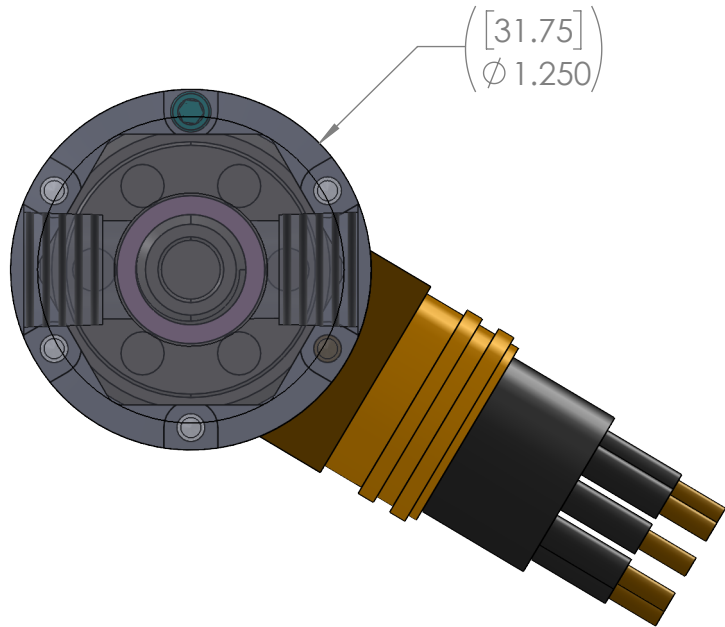

Monterey Bay Aquarium Research Institute
MBARI
 7700 Sandholdt RD.
 Moss Landing, CA 95039
 PH: (831) 775-1700



ITEM NO.		QTY.	PART NO.	DESCRIPTION	VENDOR	MATERIAL SPECIFICATION
BILL OF MATERIALS						
Shop / Q.C.			UNLESS OTHERWISE SPECIFIED TOLERANCES ARE:		APPROVALS DATE DRAWN J. ERICKSON ENGINEER J. ERICKSON CHECKED PROJECT NO. XXX PROJECT ZZZZZZZZ Monterey Bay Aquarium Research Institute MBARI 7700 Sandholdt RD. Moss Landing, CA 95039 PH: (831) 775-1700 	
Inspector		1 PLACE DIM ±.1/16	2 PLACE DIM ±.02	3 PLACE DIM ±.005	DIMENSIONS ARE IN INCHES DIMENSION LIMITS HELD AFTER PLATING. REMOVE BURRS AND SHARP EDGES .015 MAX. MACHINED FILLET RADIi .0150-.030. MACHINED DIAMETERS ON A COMMON CENTERLINE CONCENTRIC WITHIN .005 PERPENDICULARITY & PARALLELISM OF MACHINED SURFACES .002 PER INCH. MAX .012 INCHES FOR SINGLE SURFACE. PROJECT NAME	
Shop Foreman					SIZE B DWG. NO. .DWG REV.	
Engineer					SCALE 1:2 CAD FILE: MECH ENG ON TORNADO SHEET 2 OF 2	
NEXT ASSY Description	NEXT ASSY Number					
Application		DO NOT SCALE DRAWING			WEIGHT lb.	