
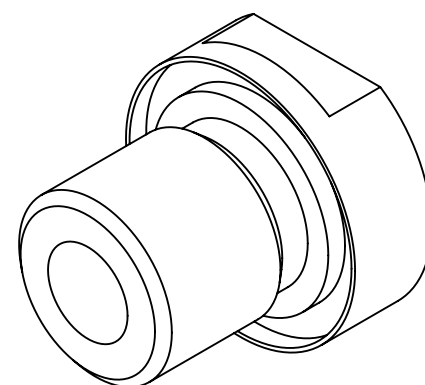
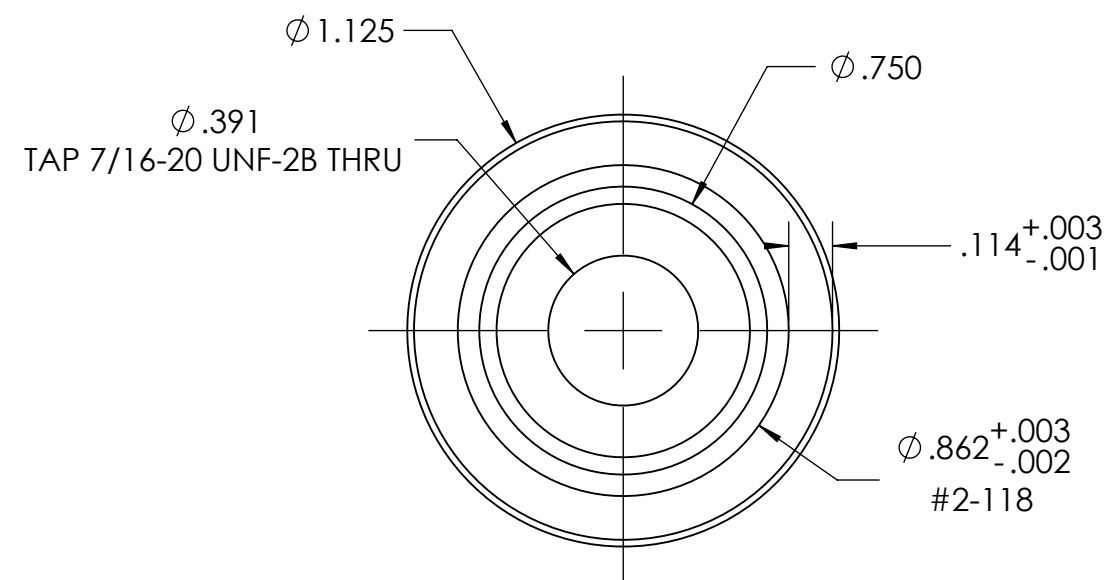


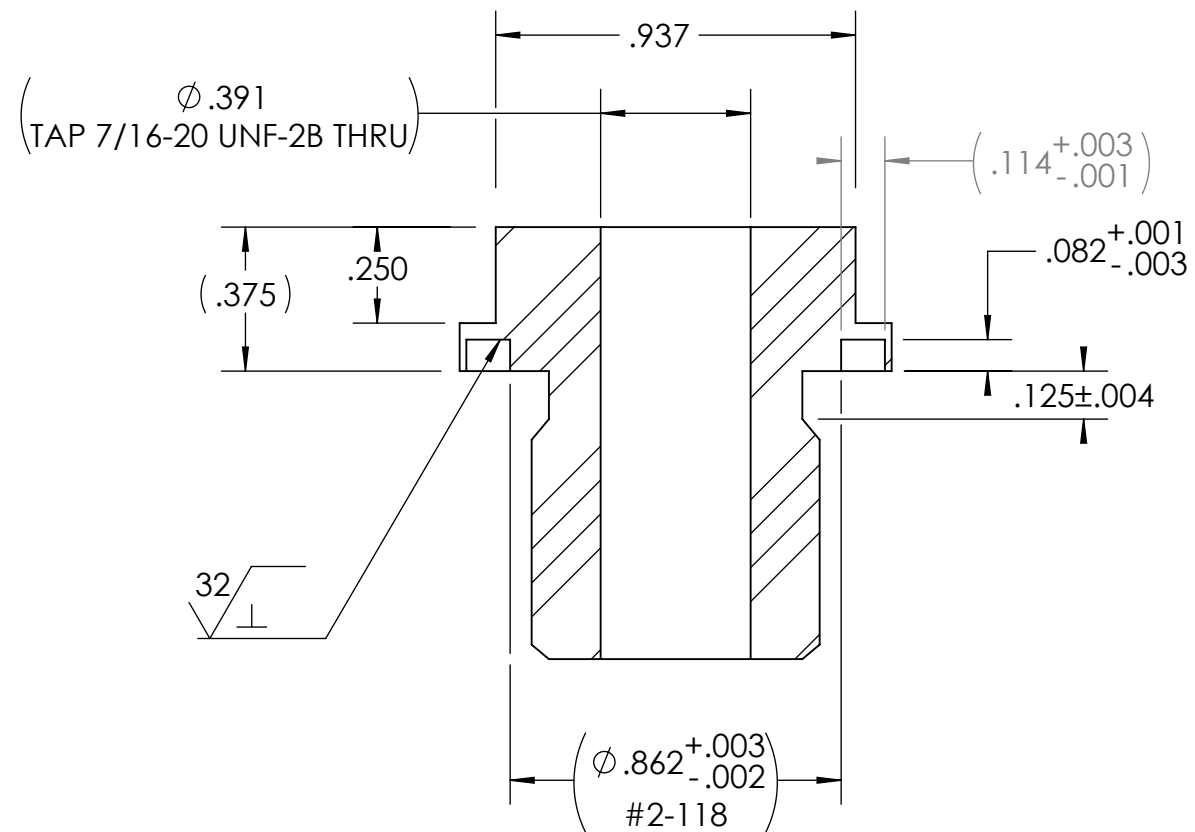

SECTION A-A

NOTES: (CONT. FROM TITLE BLOCK)

1	1	P-221751-22	PICO Adaptor	MBARI	PEEK
ITEM NO.	QTY.	Part_Number	DESCRIPTION	Vendor	MATERIAL

BILL OF MATERIALS												
Shop / Q.C.		UNLESS OTHERWISE SPECIFIED TOLERANCES ARE:			APPROVALS DATE		Monterey Bay Aquarium Research Institute MBARI 7700 Sandholdt RD. Moss Landing, CA 95039 PH: (831) 775-1700 					
Inspector		1 PLACE DIM ±.1/16	2 PLACE DIM ±.02	3 PLACE DIM ±.005	ANGLES ±1°	J. ERICKSON 10/05/22						
Shop Foreman		1. DIMENSIONS ARE IN INCHES				J. ERICKSON 10/05/22						
Engineer		2. DIMENSION LIMITS HELD AFTER PLATING.				CHECKED						
		3. REMOVE BURRS AND SHARP EDGES .015 MAX.										
NEXT ASSY Description	NEXT ASSY Number	4. MACHINED FILLET RADII .0150-.030.				PROJECT NO.	901805	pico-pH_1000m	P-221751-22.DWG	REV.		
		5. MACHINED DIAMETERS ON A COMMON CENTERLINE CONCENTRIC WITHIN .005				PROJECT	BioGeoChemical				SIZE B	DWG. NO.
		6. PERPENDICULARITY & PARALLELISM OF MACHINED SURFACES .002 PER INCH. MAX .012 INCHES FOR SINGLE SURFACE.									SCALE	2:1
Application		DO NOT SCALE DRAWING			WEIGHT		0.027					