


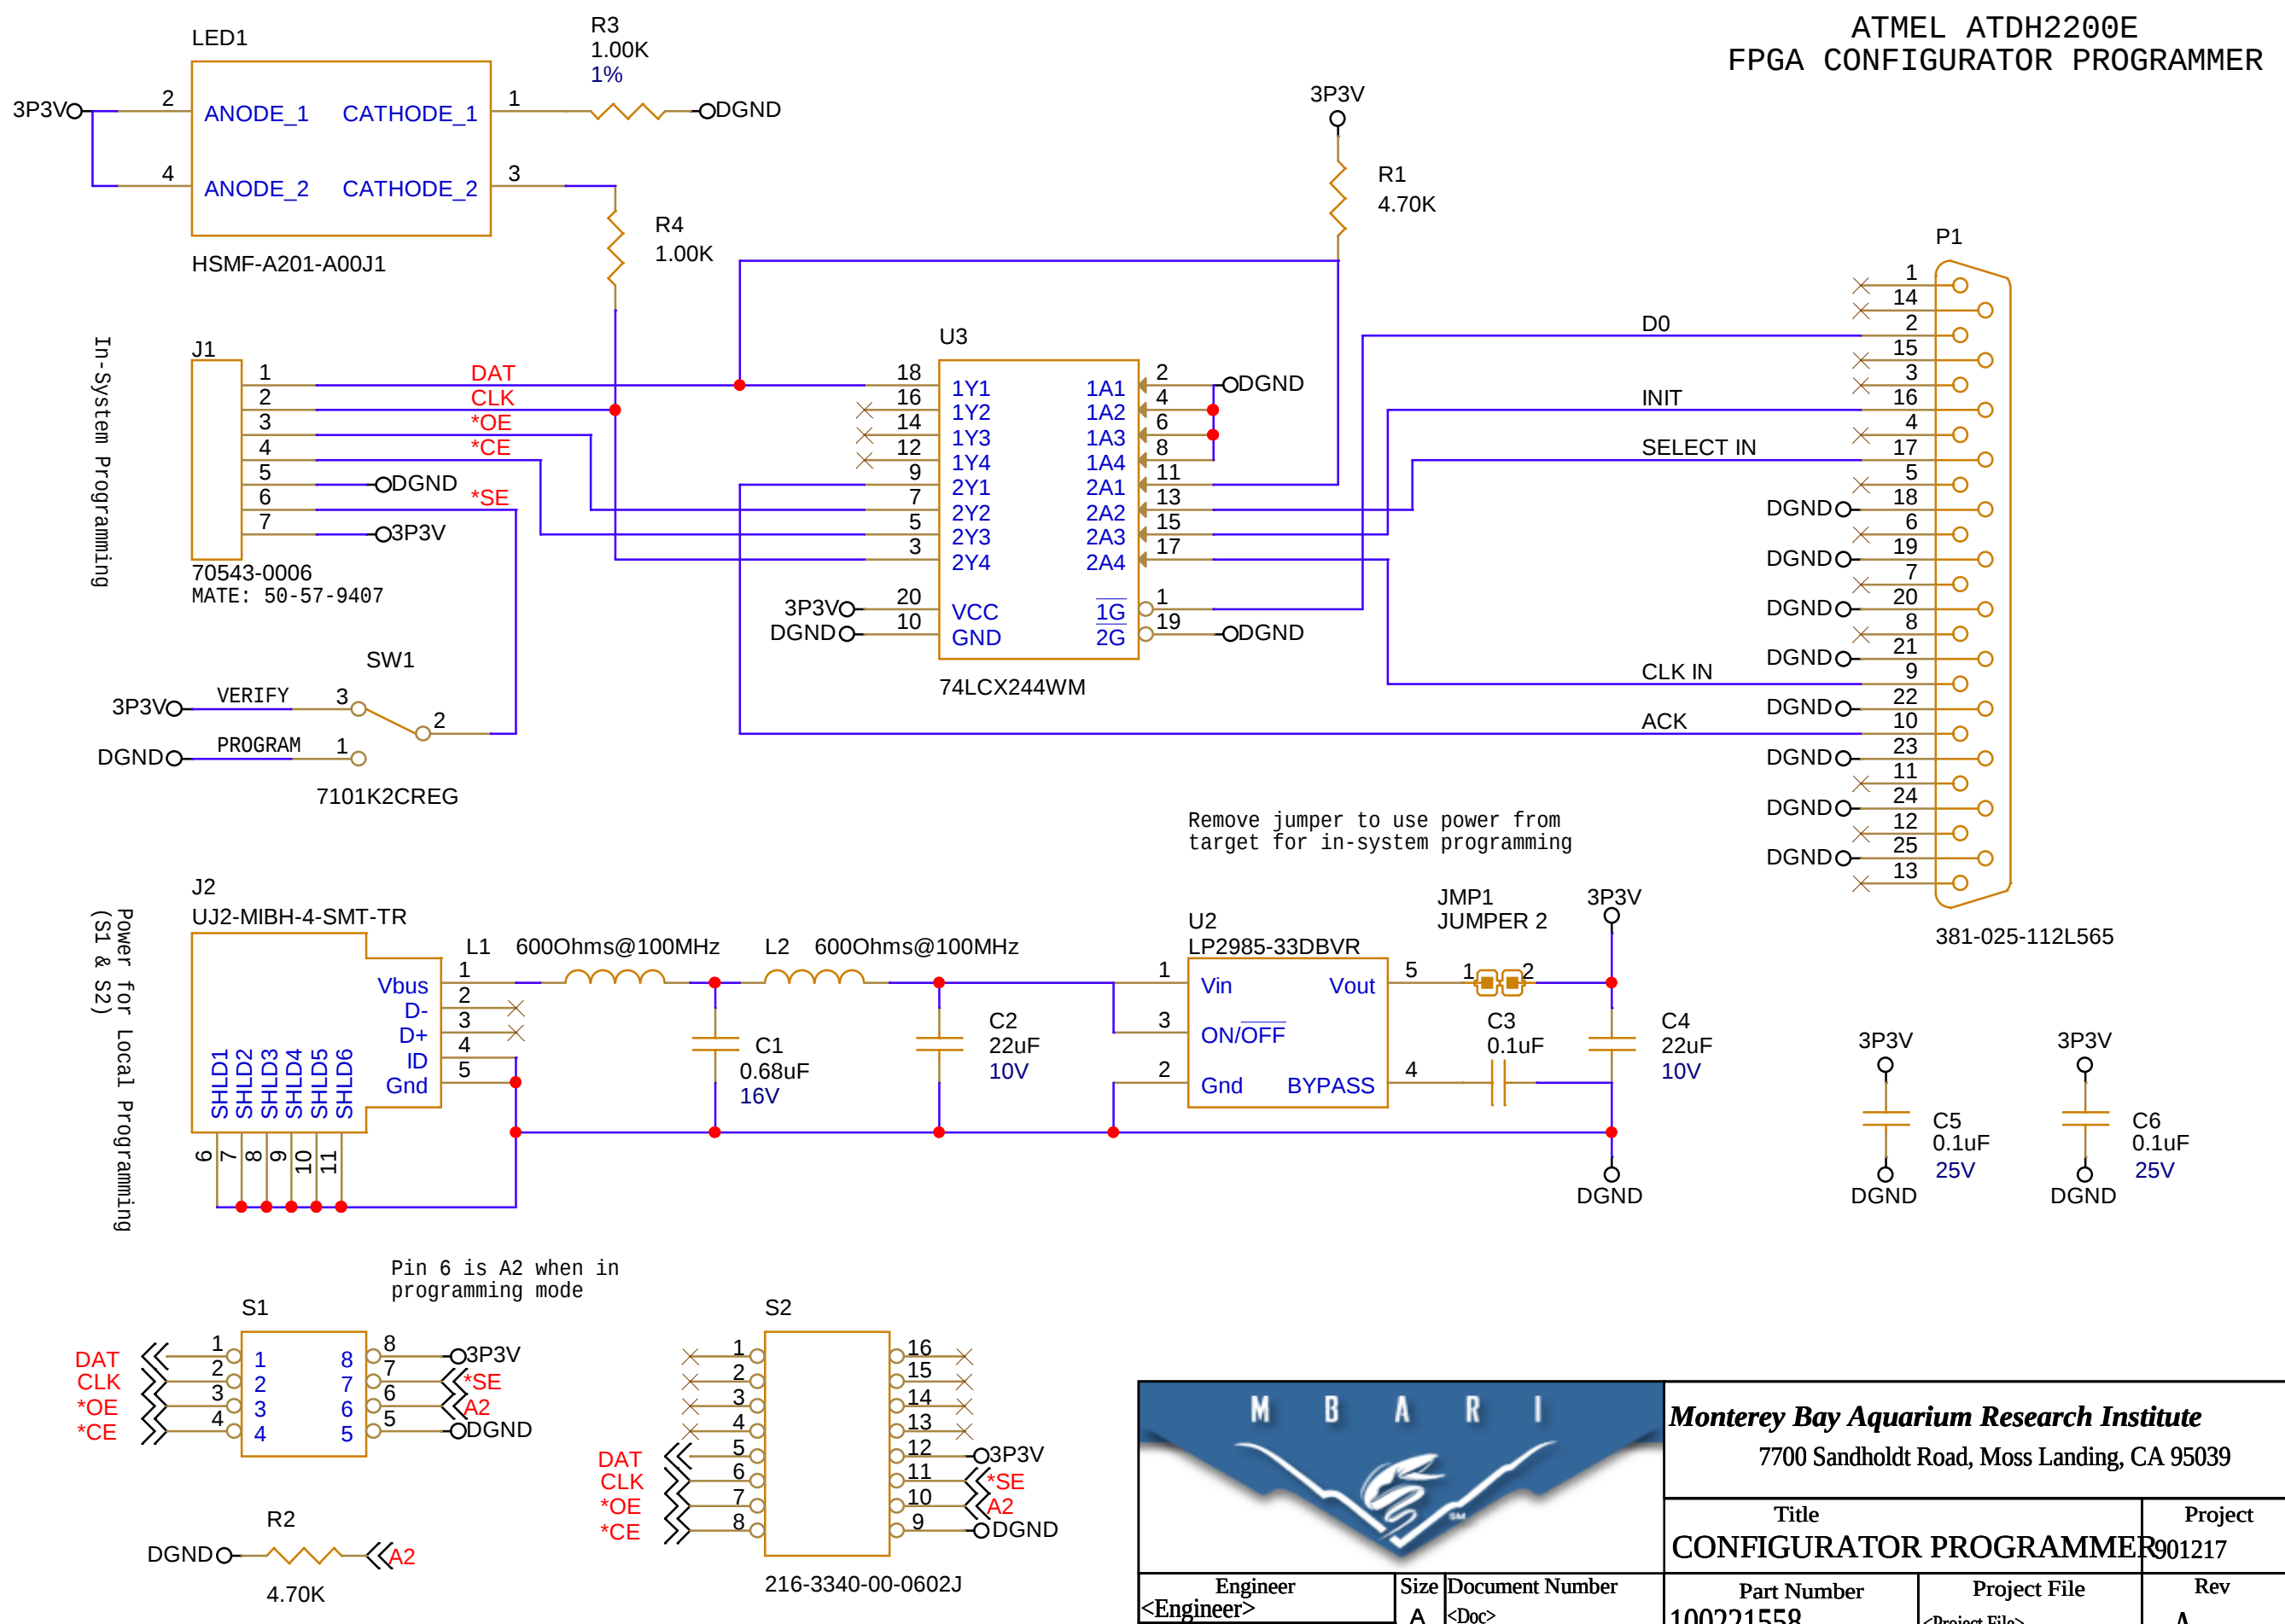

ATMEL ATDH2200E
FPGA CONFIGURATOR PROGRAMMER

Remove jumper to use power from
target for in-system programming

Pin 6 is A2 when in
programming mode



Monterey Bay Aquarium Research Institute

7700 Sandholdt Road, Moss Landing, CA 95039

Title
CONFIGURATOR PROGRAMMER

Project
R901217

Part Number
100221558

Project File
<Project File>

Rev
A

Engineer
<Engineer>
Designer
Luke Coletti

Size
A

Document Number
<Doc>

Date: Sunday, August 22, 2021

Sheet 1 of 1