
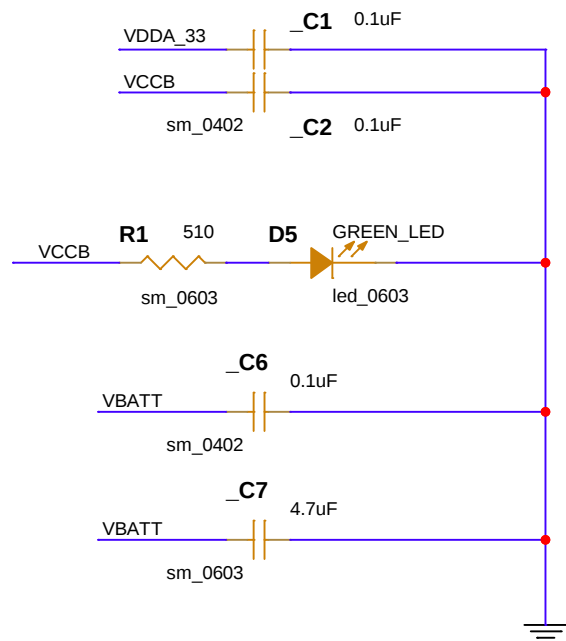
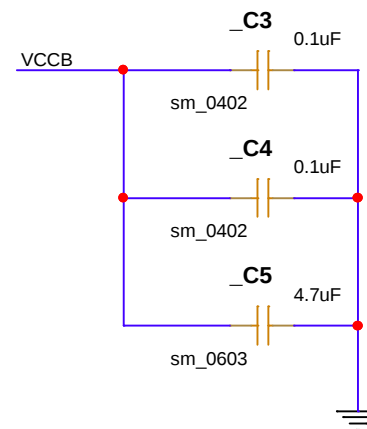
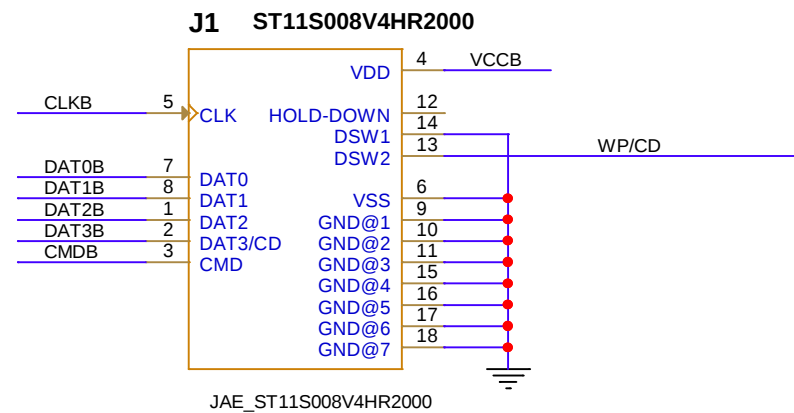


CFM-1
CASTELLATED FLASH MODULE

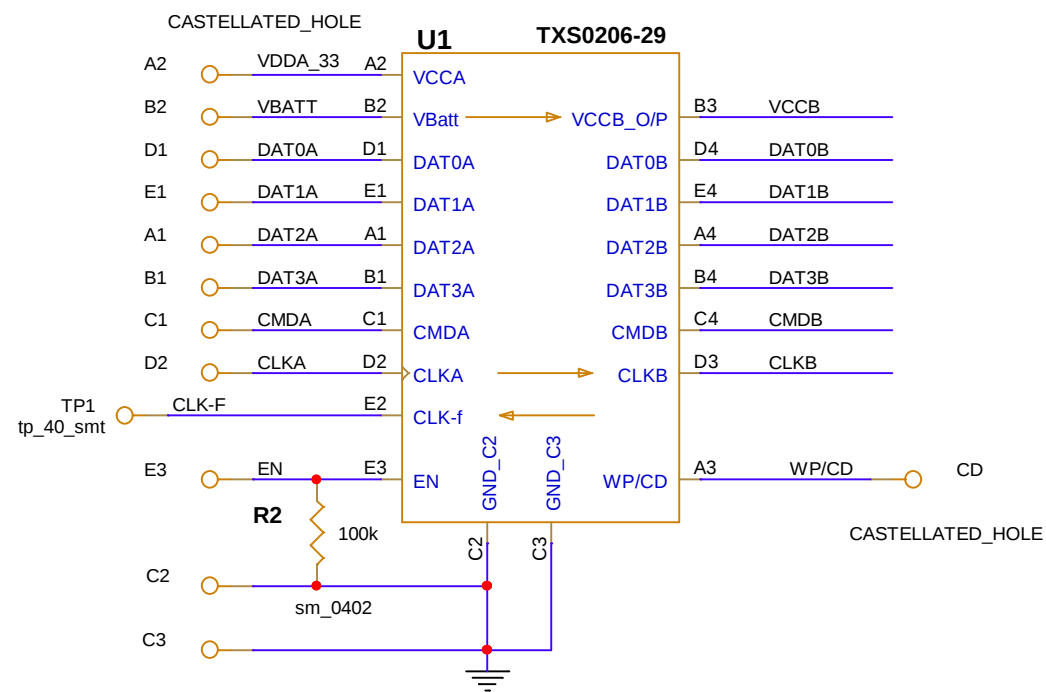

Title		
SCH, CFM-1, CASTELLATED FLASH MODULE		
Size	Document Number	Rev
B	100 221 862	A
Date:	Thursday, November 30, 2023	Sheet 1 of 1