
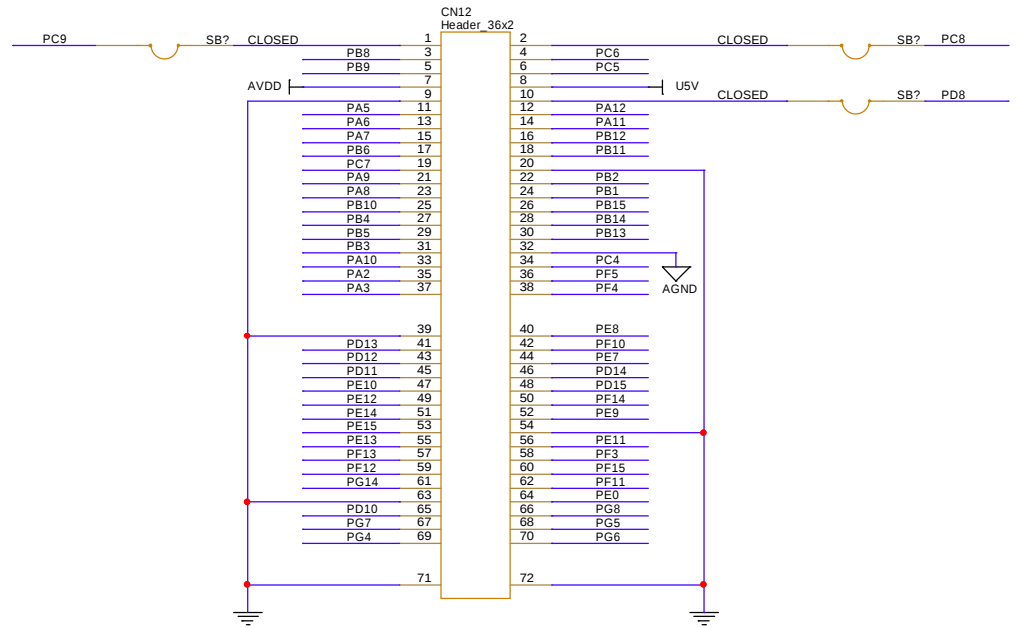


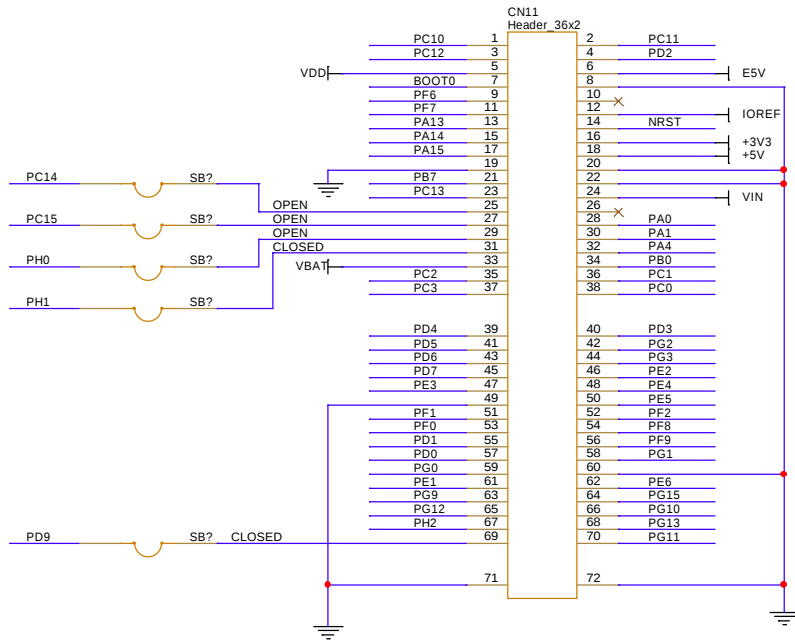

|                                                                                       |                                  |                                                                                                |                              |          |
|---------------------------------------------------------------------------------------|----------------------------------|------------------------------------------------------------------------------------------------|------------------------------|----------|
|  |                                  | <b>Monterey Bay Aquarium Research Institute</b><br>7700 Sandholdt Road, Moss Landing, CA 95039 |                              |          |
|                                                                                       |                                  | Title<br><b>Morpho Connectors</b>                                                              |                              |          |
| Engineer<br>Luke Coletti                                                              | Size<br>B                        | Document Number<br><Doc>                                                                       | Layout File<br><Layout File> | Rev<br>A |
| Layout<br><Layout>                                                                    | Date: Tuesday, February 18, 2020 |                                                                                                | Sheet 1 of 1                 |          |