
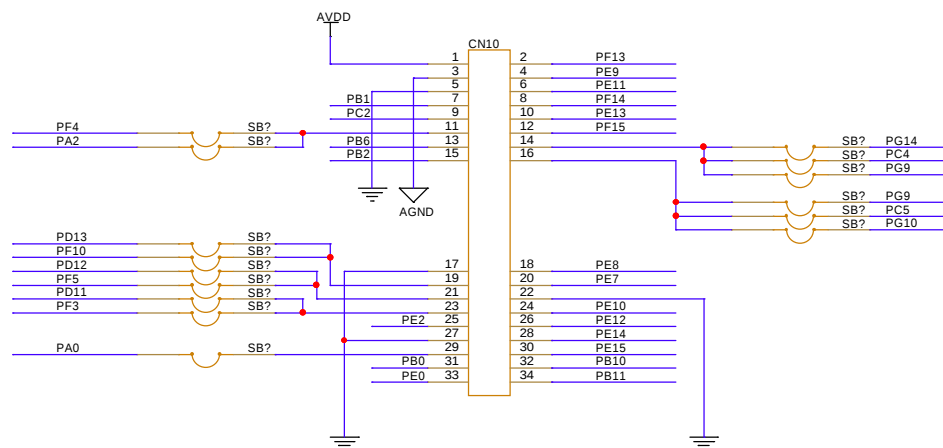
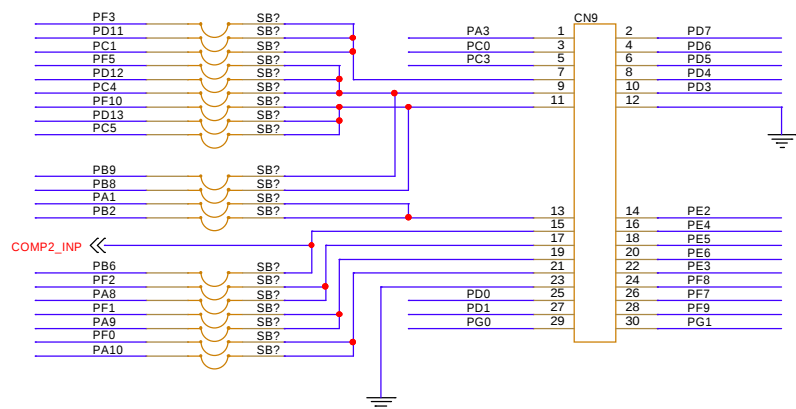
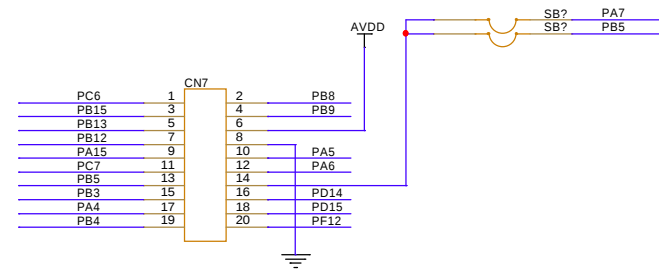


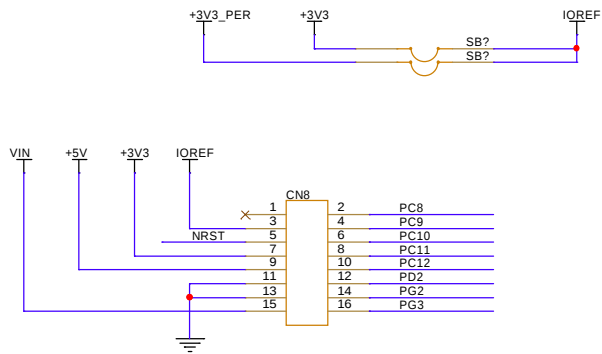

Monterey Bay Aquarium Research Institute
7700 Sandholdt Road, Moss Landing, CA 95039

Title		Project
ZIO CONNECTOR		<Project>
Engineer	Size	Document Number
<Engineer>	B	<Doc>
Designer	Part Number	Project File
<Designer>	<Part Number>	<Project File>
Date:	Rev	Sheet
Tuesday, February 18, 2020	<Rev>	1 of 1