


TEM-105-02-04.0-H-D-A
LINK THIS PART BEFORE NETLIST:
I CAN MOVED SIGNALS AROUND
KEEP ALL 3 PMR PINS TOGETHER:
P1 NEEDS TO BE CONNECTED TO 10
ON THIS BOARD. DIGITAL GETS P1 ON 10 AS WELL
-091823 _ CIP part generated and linked

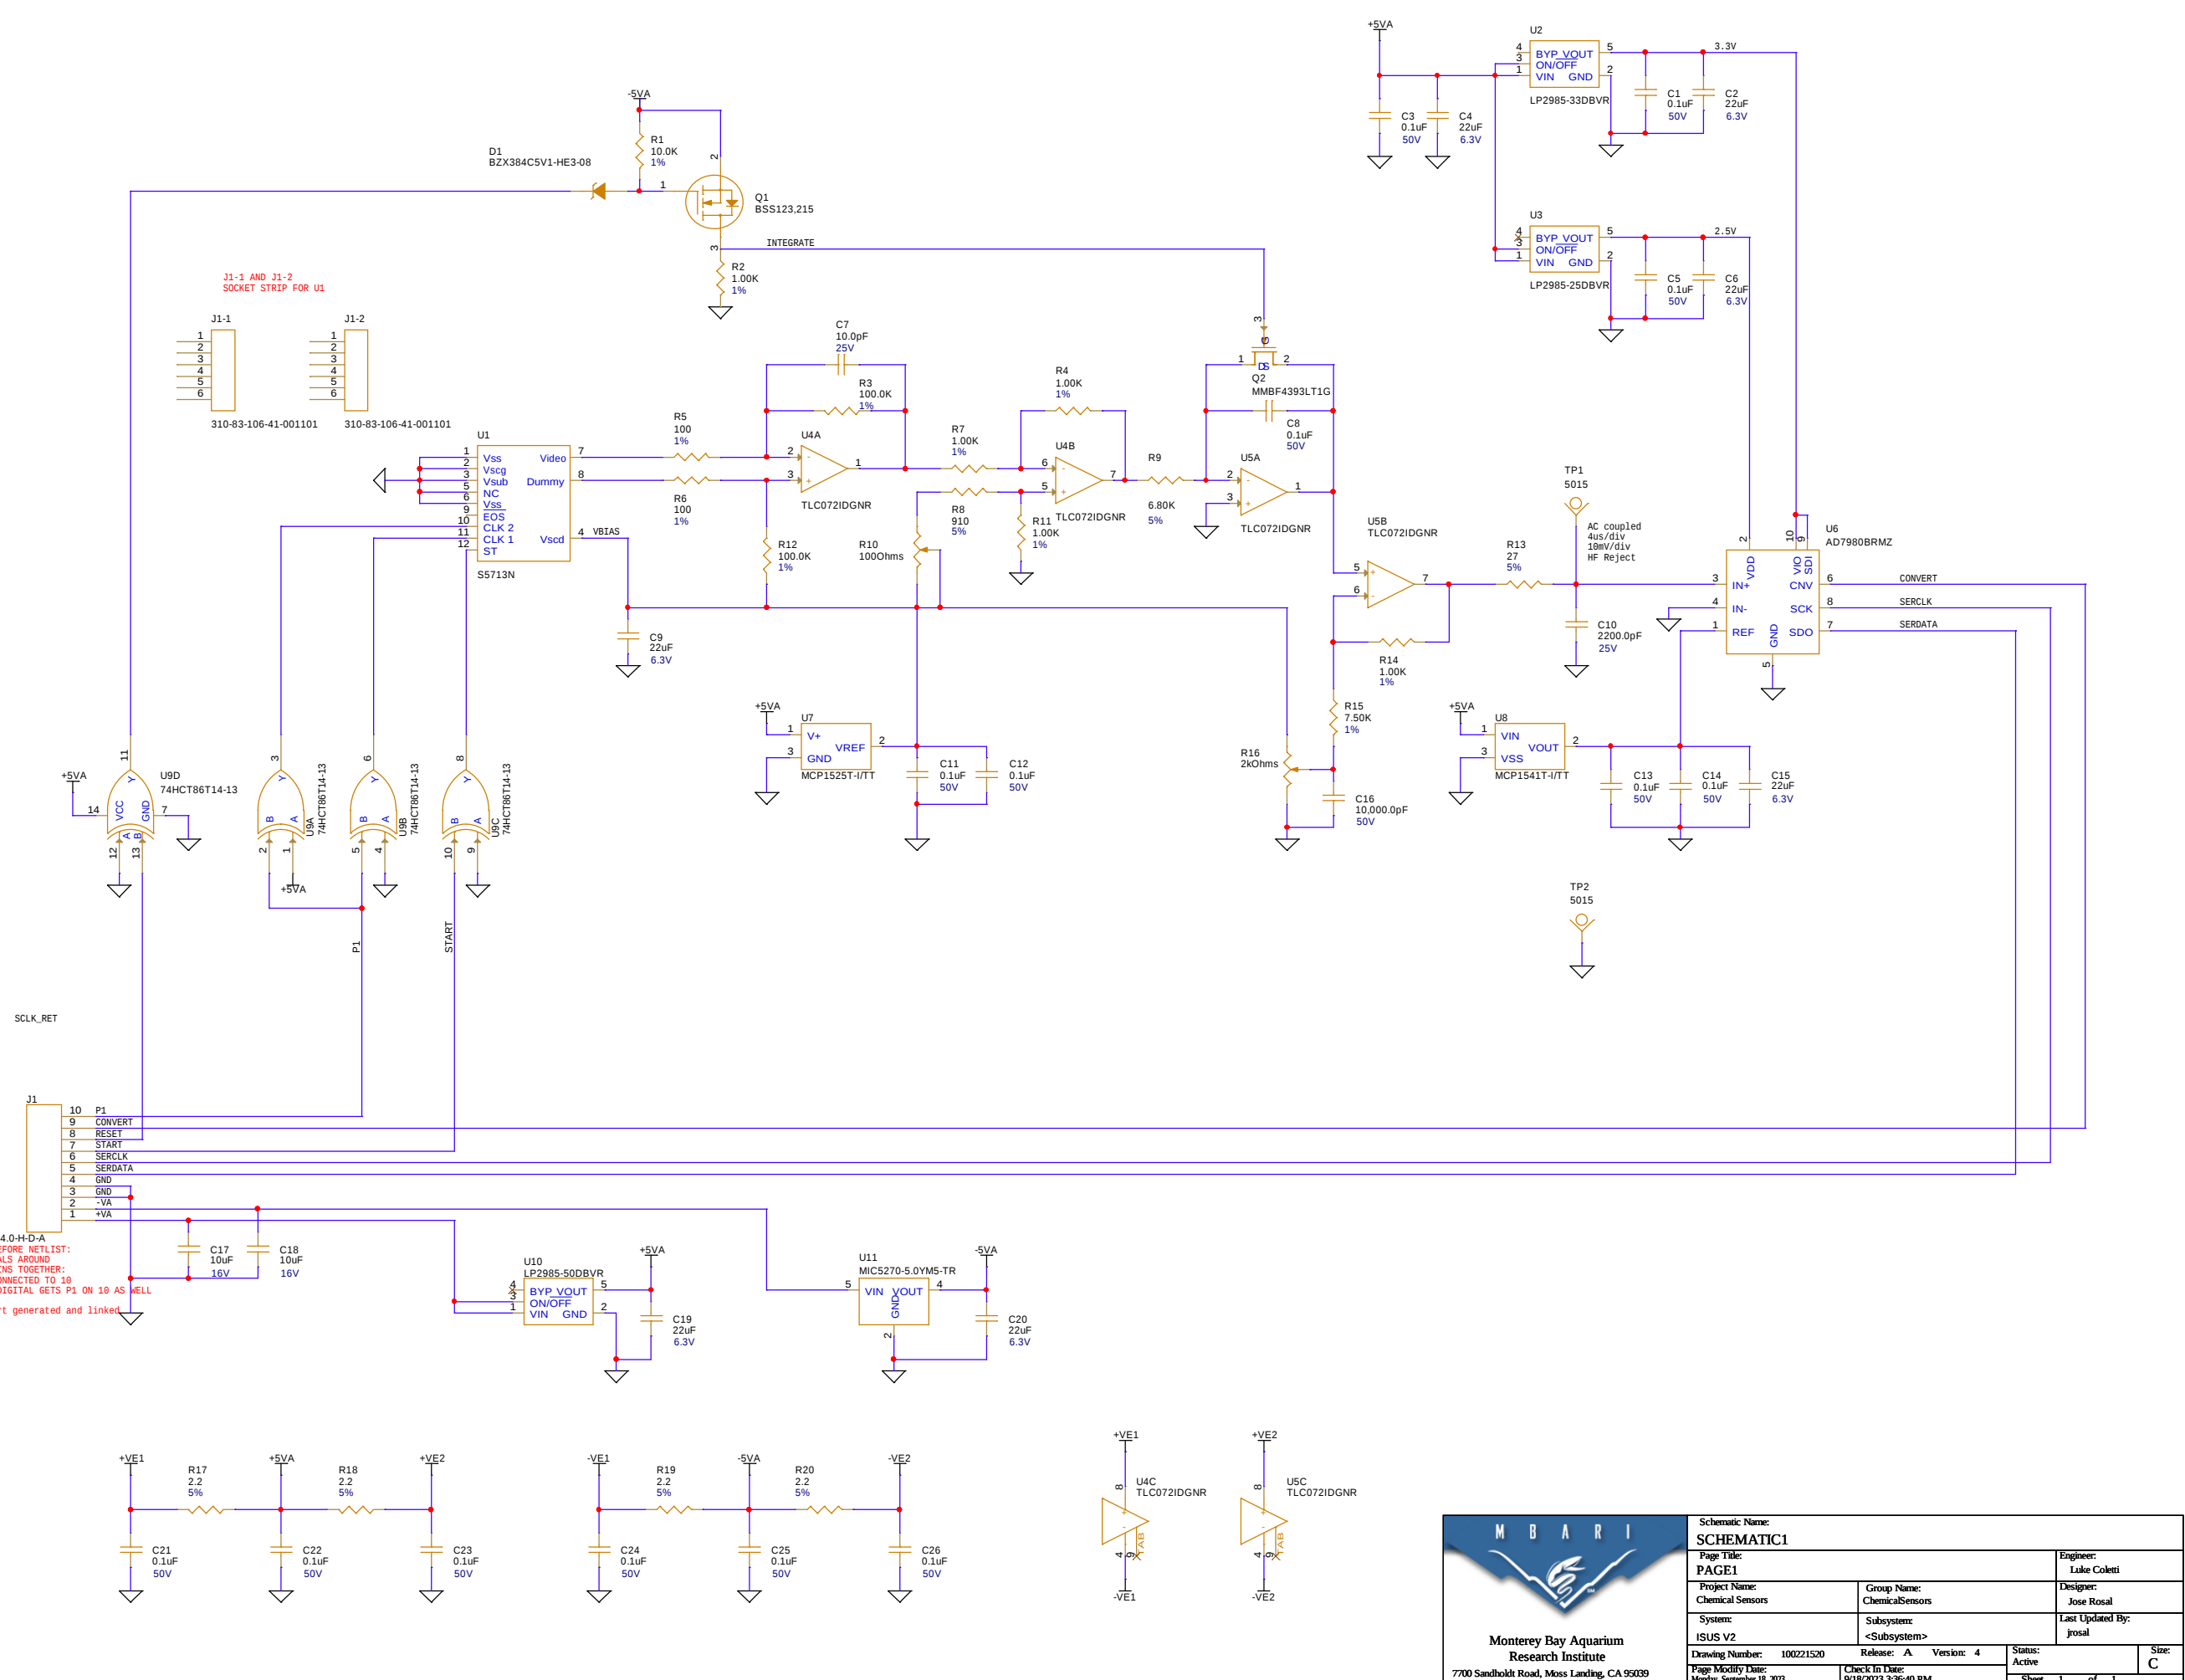

Schematic Name: SCHEMATIC1			
Page Title: PAGE1		Engineer: Luke Coletti	
Project Name: Chemical Sensors	Group Name: ChemicalSensors		Designer: Jose Rosal
System: ISUS V2	Subsystem: <Subsystem>		Last Updated By: jrosal
Drawing Number: 100221520	Release: A	Version: 4	Status: Active
Page Modify Date: Monday, September 18, 2023	Check In Date: 9/18/2023 3:36:40 PM		Size: C
		Sheet 1	of 1