


MTLW-114-07-G-S-265
3/8" (9.375") board-to-board height
MTLW-114-07-G-S-265
1/2" (9.5") board-to-board height
2W-14-88-G-S-288-258
5/8" (9.625") board-to-board height
2W-14-88-G-S-333-258

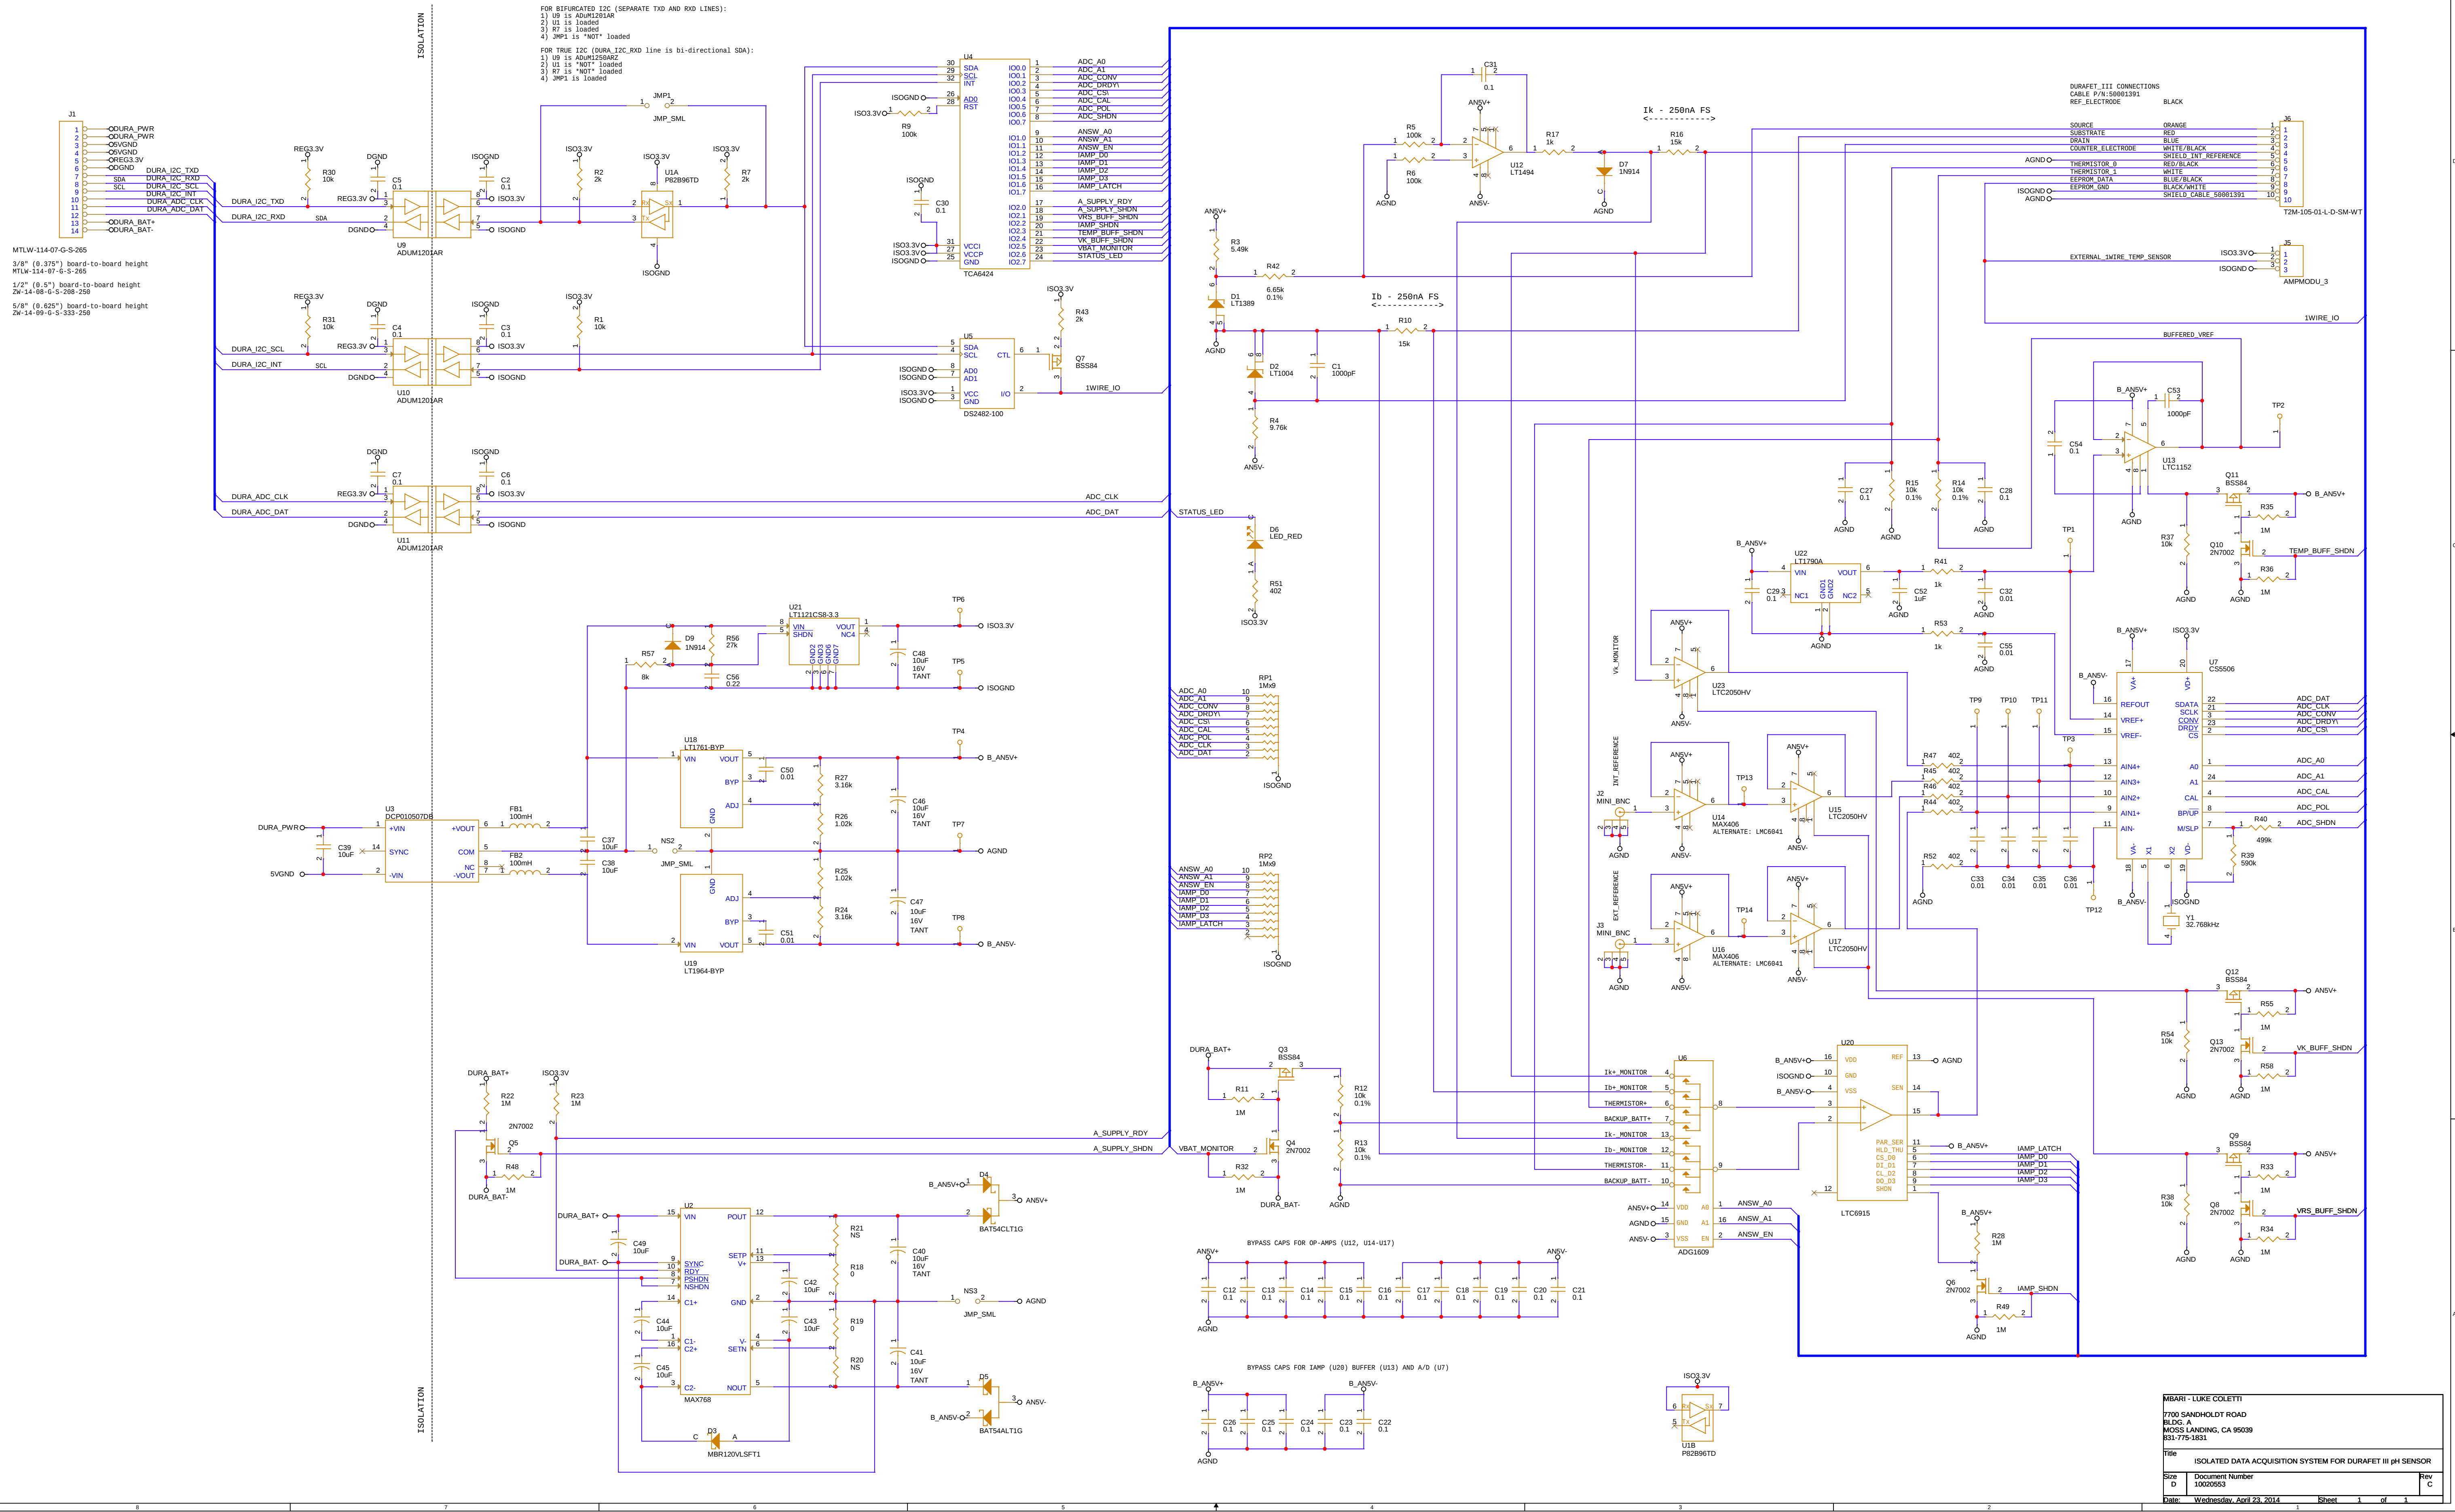

MBARI - LUKE COLETTI
7700 SANDHOLDT ROAD
BLDG. A
MOSS LANDING, CA 95039
931-775-1831

Title ISOLATED DATA ACQUISITION SYSTEM FOR DURAFET III pH SENSOR
Size D Document Number 1002053 Rev C
Date Wednesday, April 23, 2014 Sheet 1 of 1