


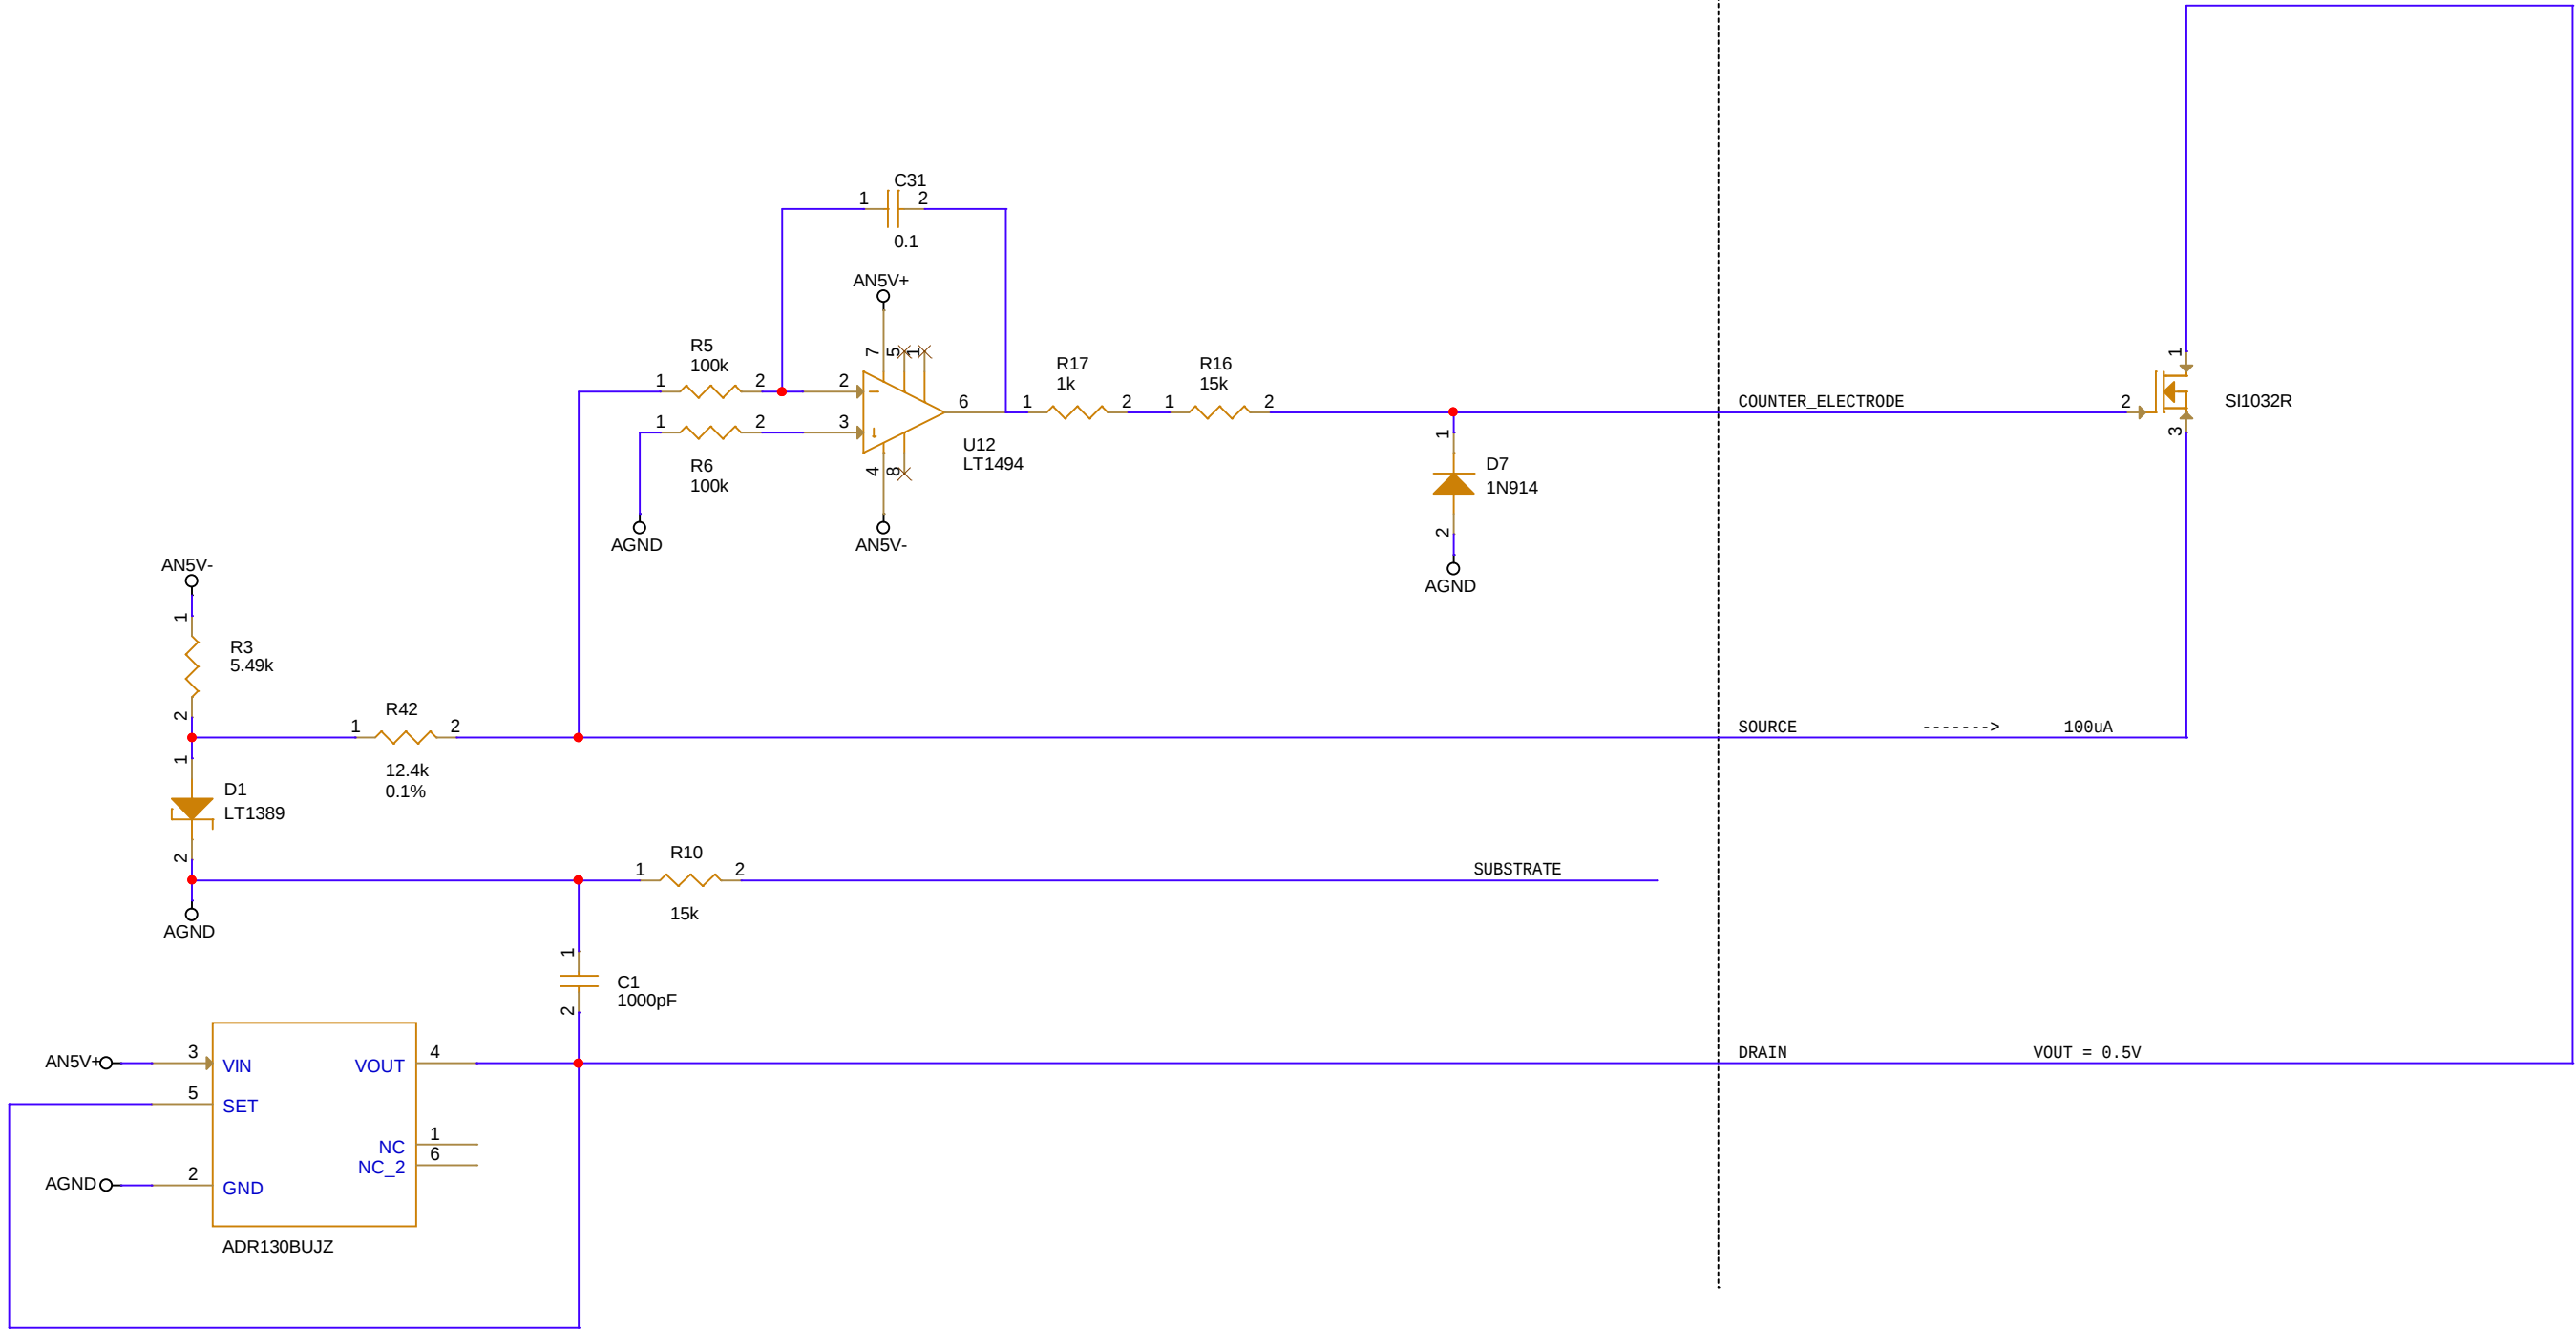

Monterey Bay Aquarium
Research Institute
7700 Sandholdt Road, Moss Landing, CA 95039

Schematic Name: ISFET BIAS			
Page Title: LioniX (n-ch)			Engineer: Luke Coletti
Project Name: <Project Name>	Group Name: <Group>	Designer: Luke Coletti	
System: <System>	Subsystem: <Subsystem>	Last Updated By: <Updated By>	
Drawing Number: <MBARI DN>	Release: <Rev>	Version: <Version>	Status: <Status>
Page Modify Date: Tuesday, April 18, 2023	Check In Date: <LCID>	Sheet	Size: B
Page NumberPage Count>			