


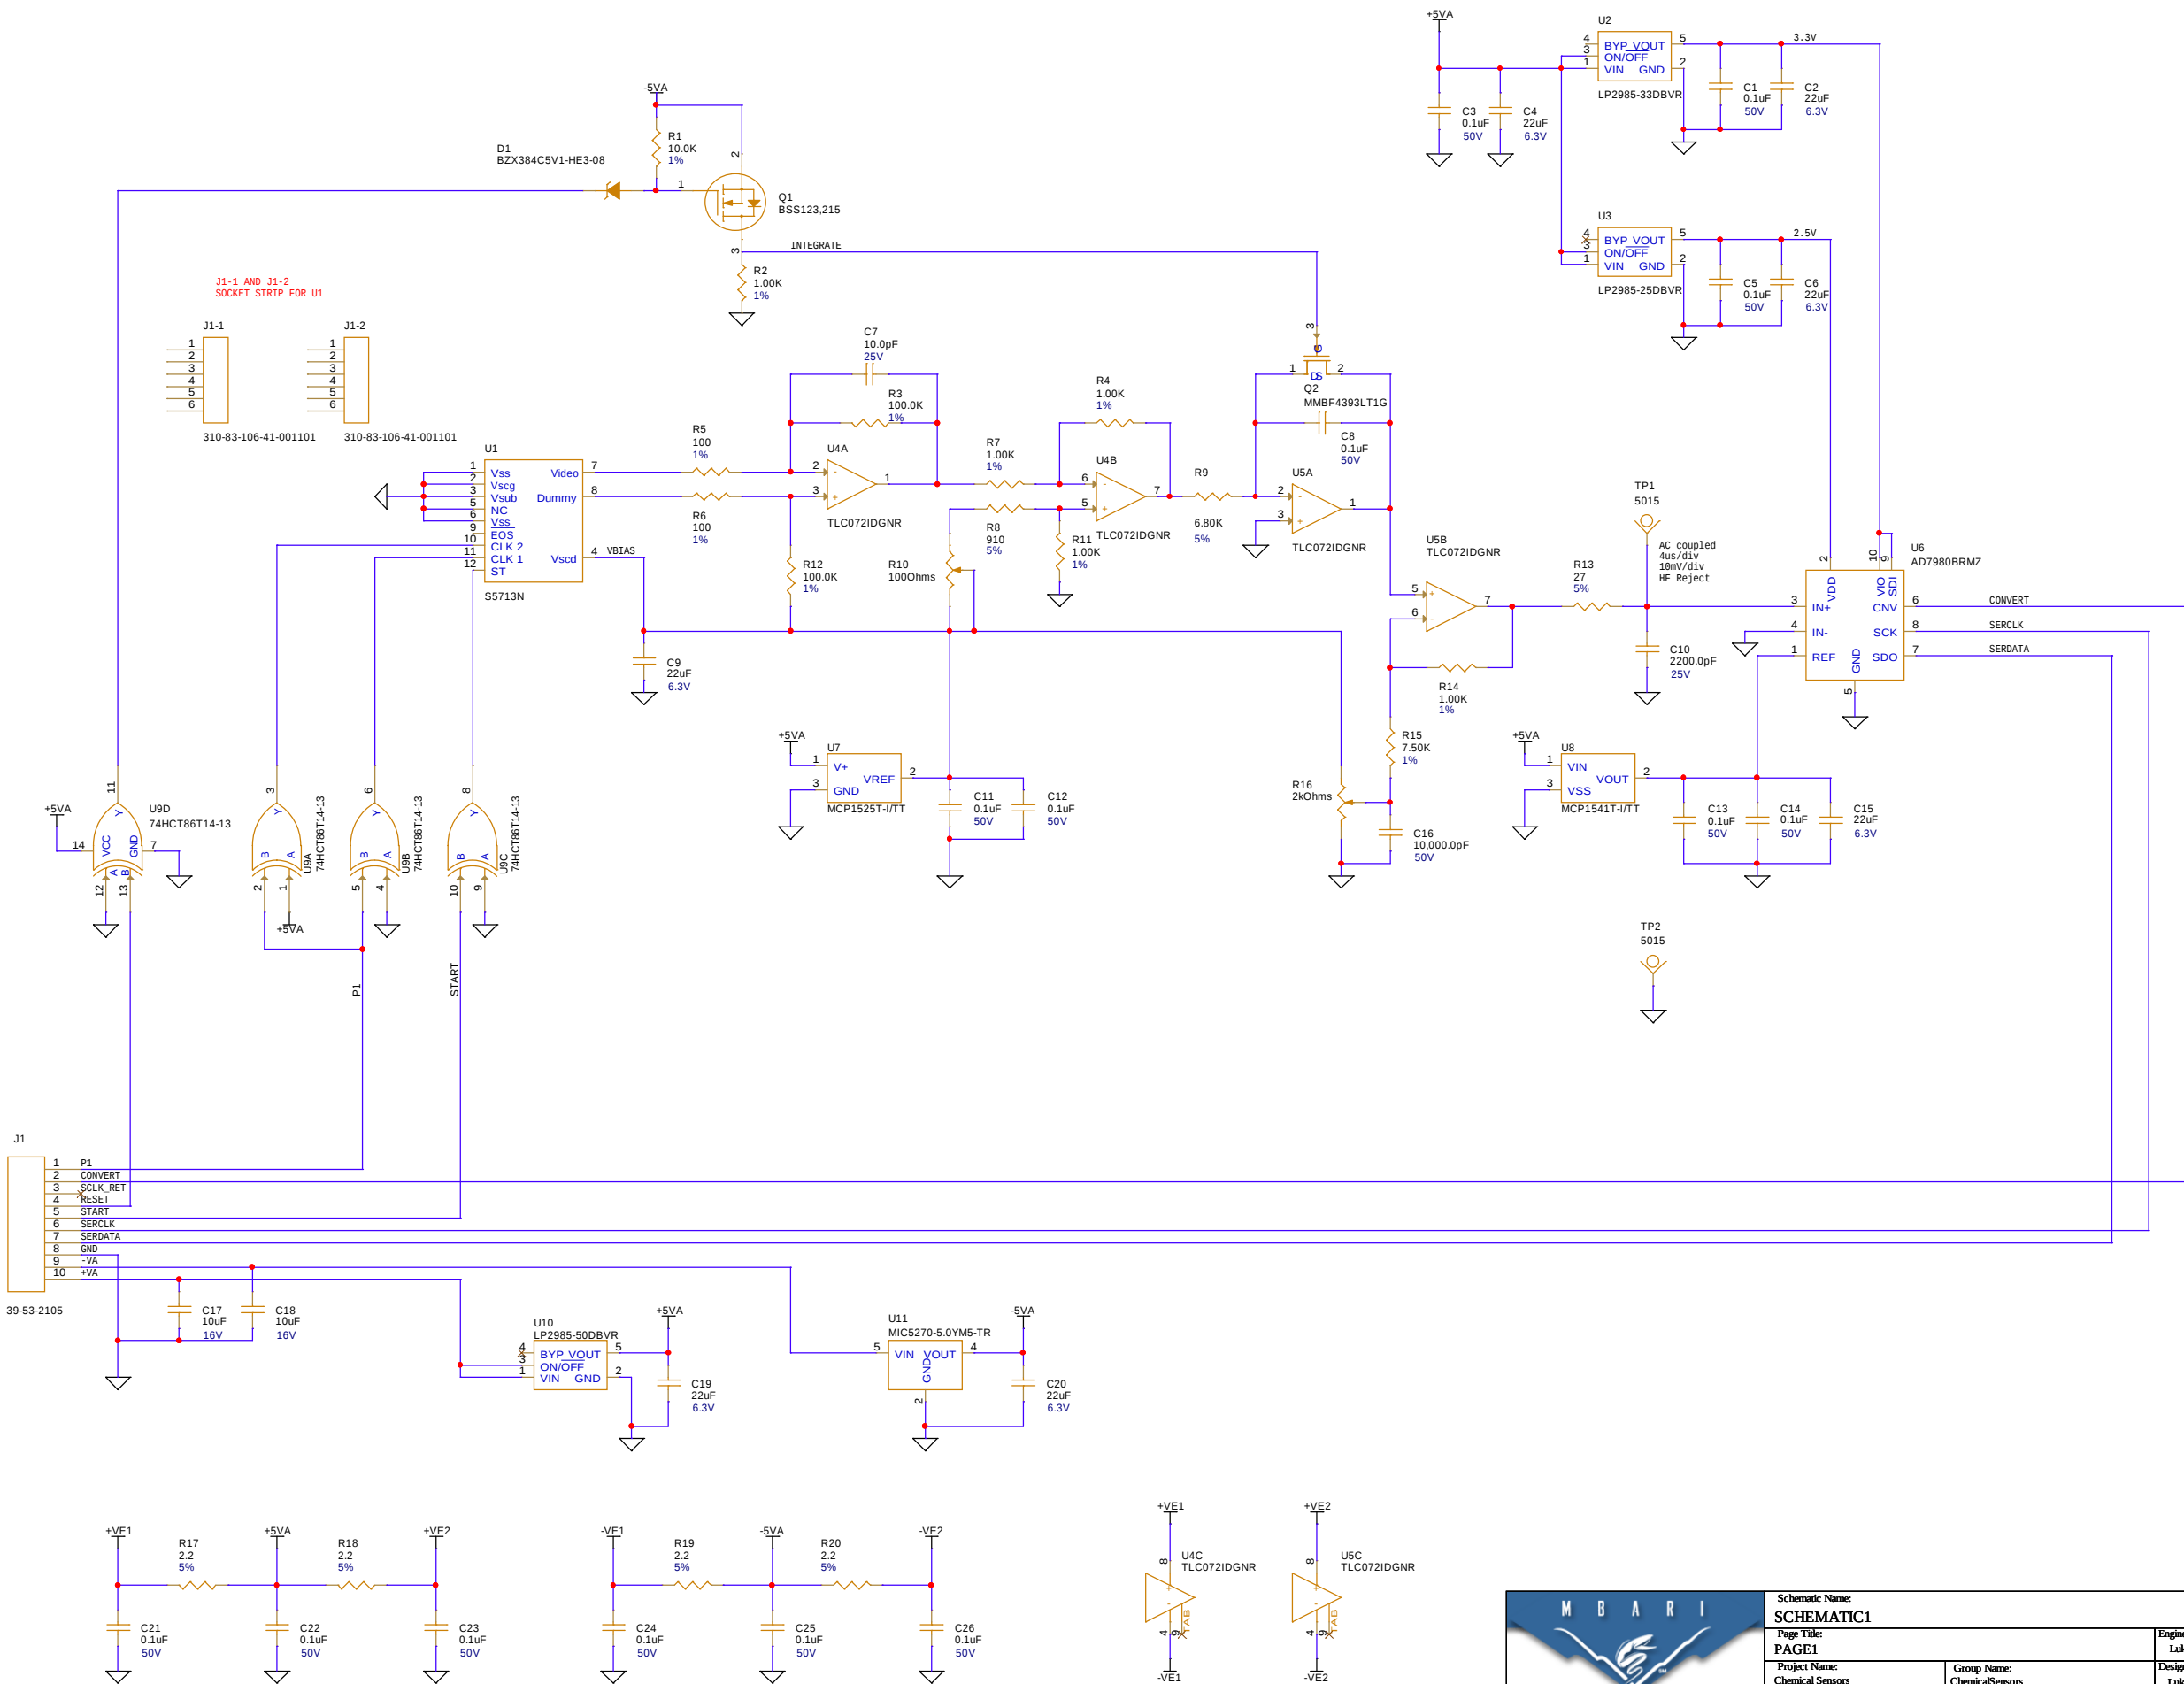

Schematic Name: SCHEMATIC1			
Page Title: PAGE1		Engineer: Luke Coletti	
Project Name: Chemical Sensors	Group Name: ChemicalSensors	Designer: Luke Coletti	
System: <System>	Subsystem: ISUS V2 Spectrometer	Last Updated By: jrosal	
Drawing Number: 100221814	Release: B	Version: 5	Status: Active
Page Modify Date: Monday, June 12, 2023	Check In Date: 6/12/2023 12:21:07 PM	Sheet 1 of 1	