
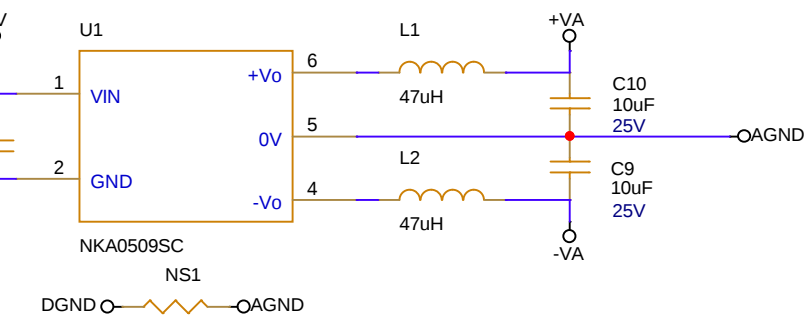
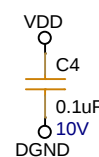
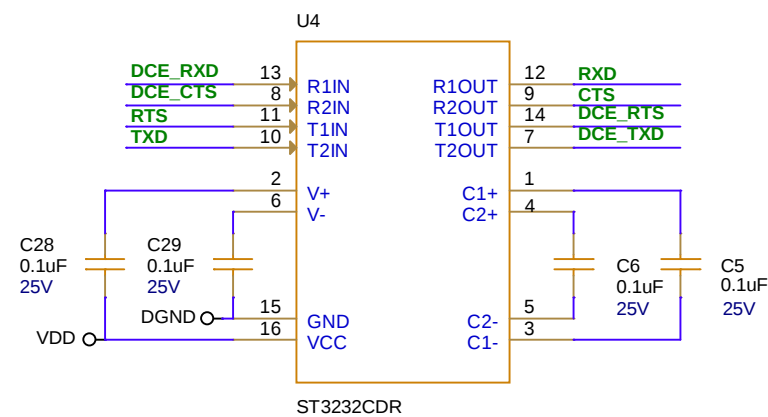
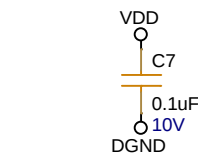
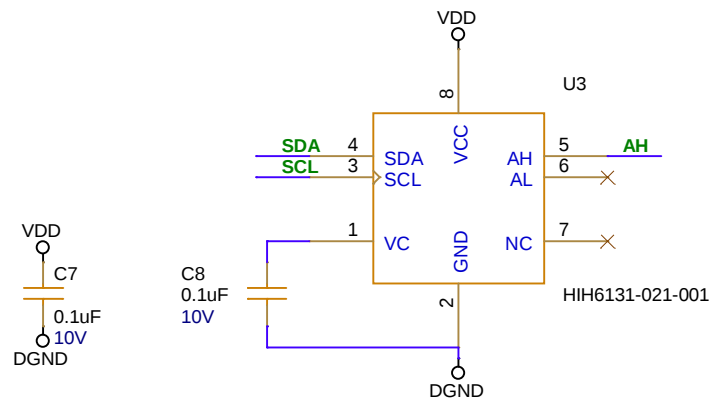
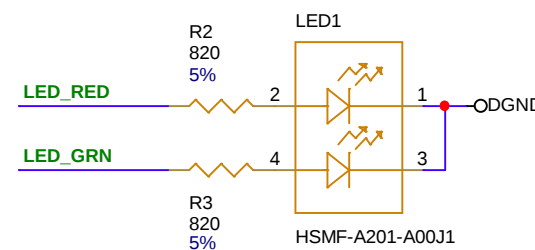
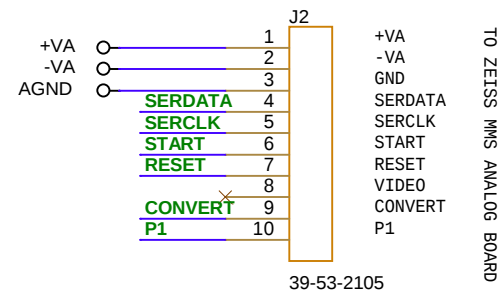
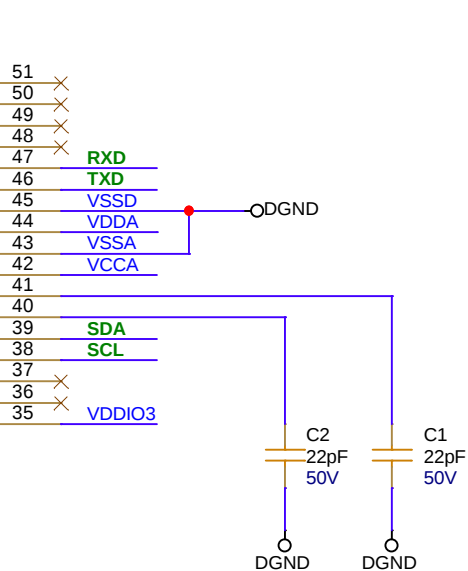
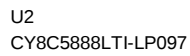
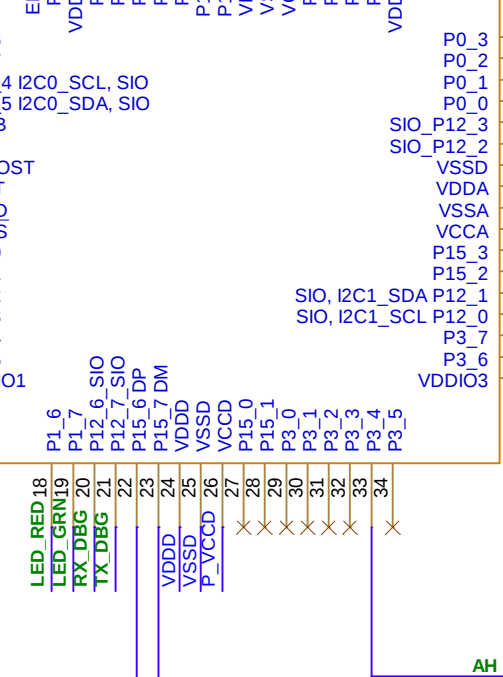
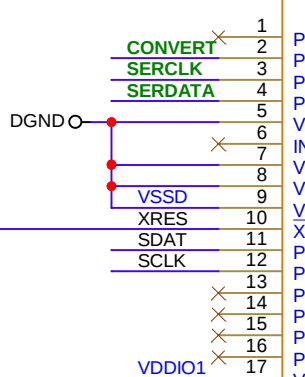
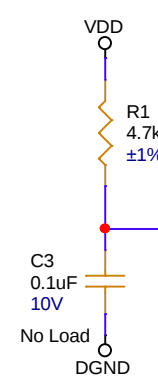
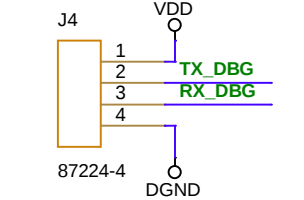
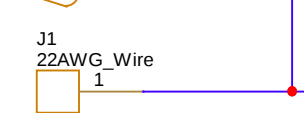
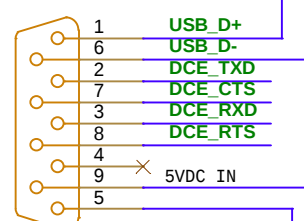
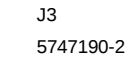
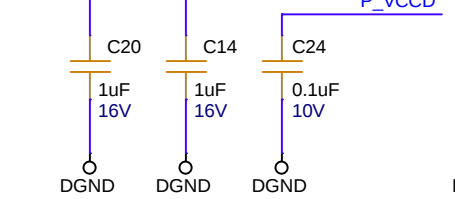
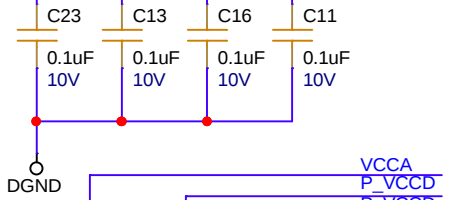
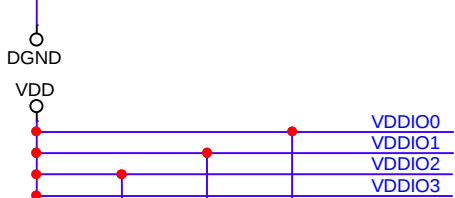
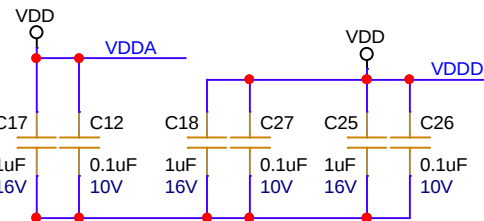


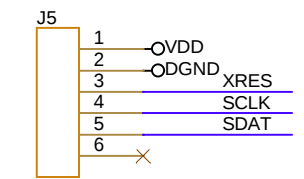

7700 Sandholdt Road, Moss Landing, CA 95039

Schematic Name:			
MMS PSOC DIGITAL BOARD			
Page Title: Zeiss MMS Digital Board			Engineer: Luke Coletti
Project Name: Chemical Sensors	Group Name: ChemicalSensors		Designer: Jose Rosal
System: Standard ISUS Spectrometer Assembly	Subsystem: ISUS Spectrometer		Last Updated By: jrosal
Drawing Number: 100221818		Release: A Version: 23	Status: Active
Page Modify Date: Tuesday, May 02, 2023		Check In Date: 5/2/2023 2:51:19 PM	Size: B
		Sheet 1 of 1	