


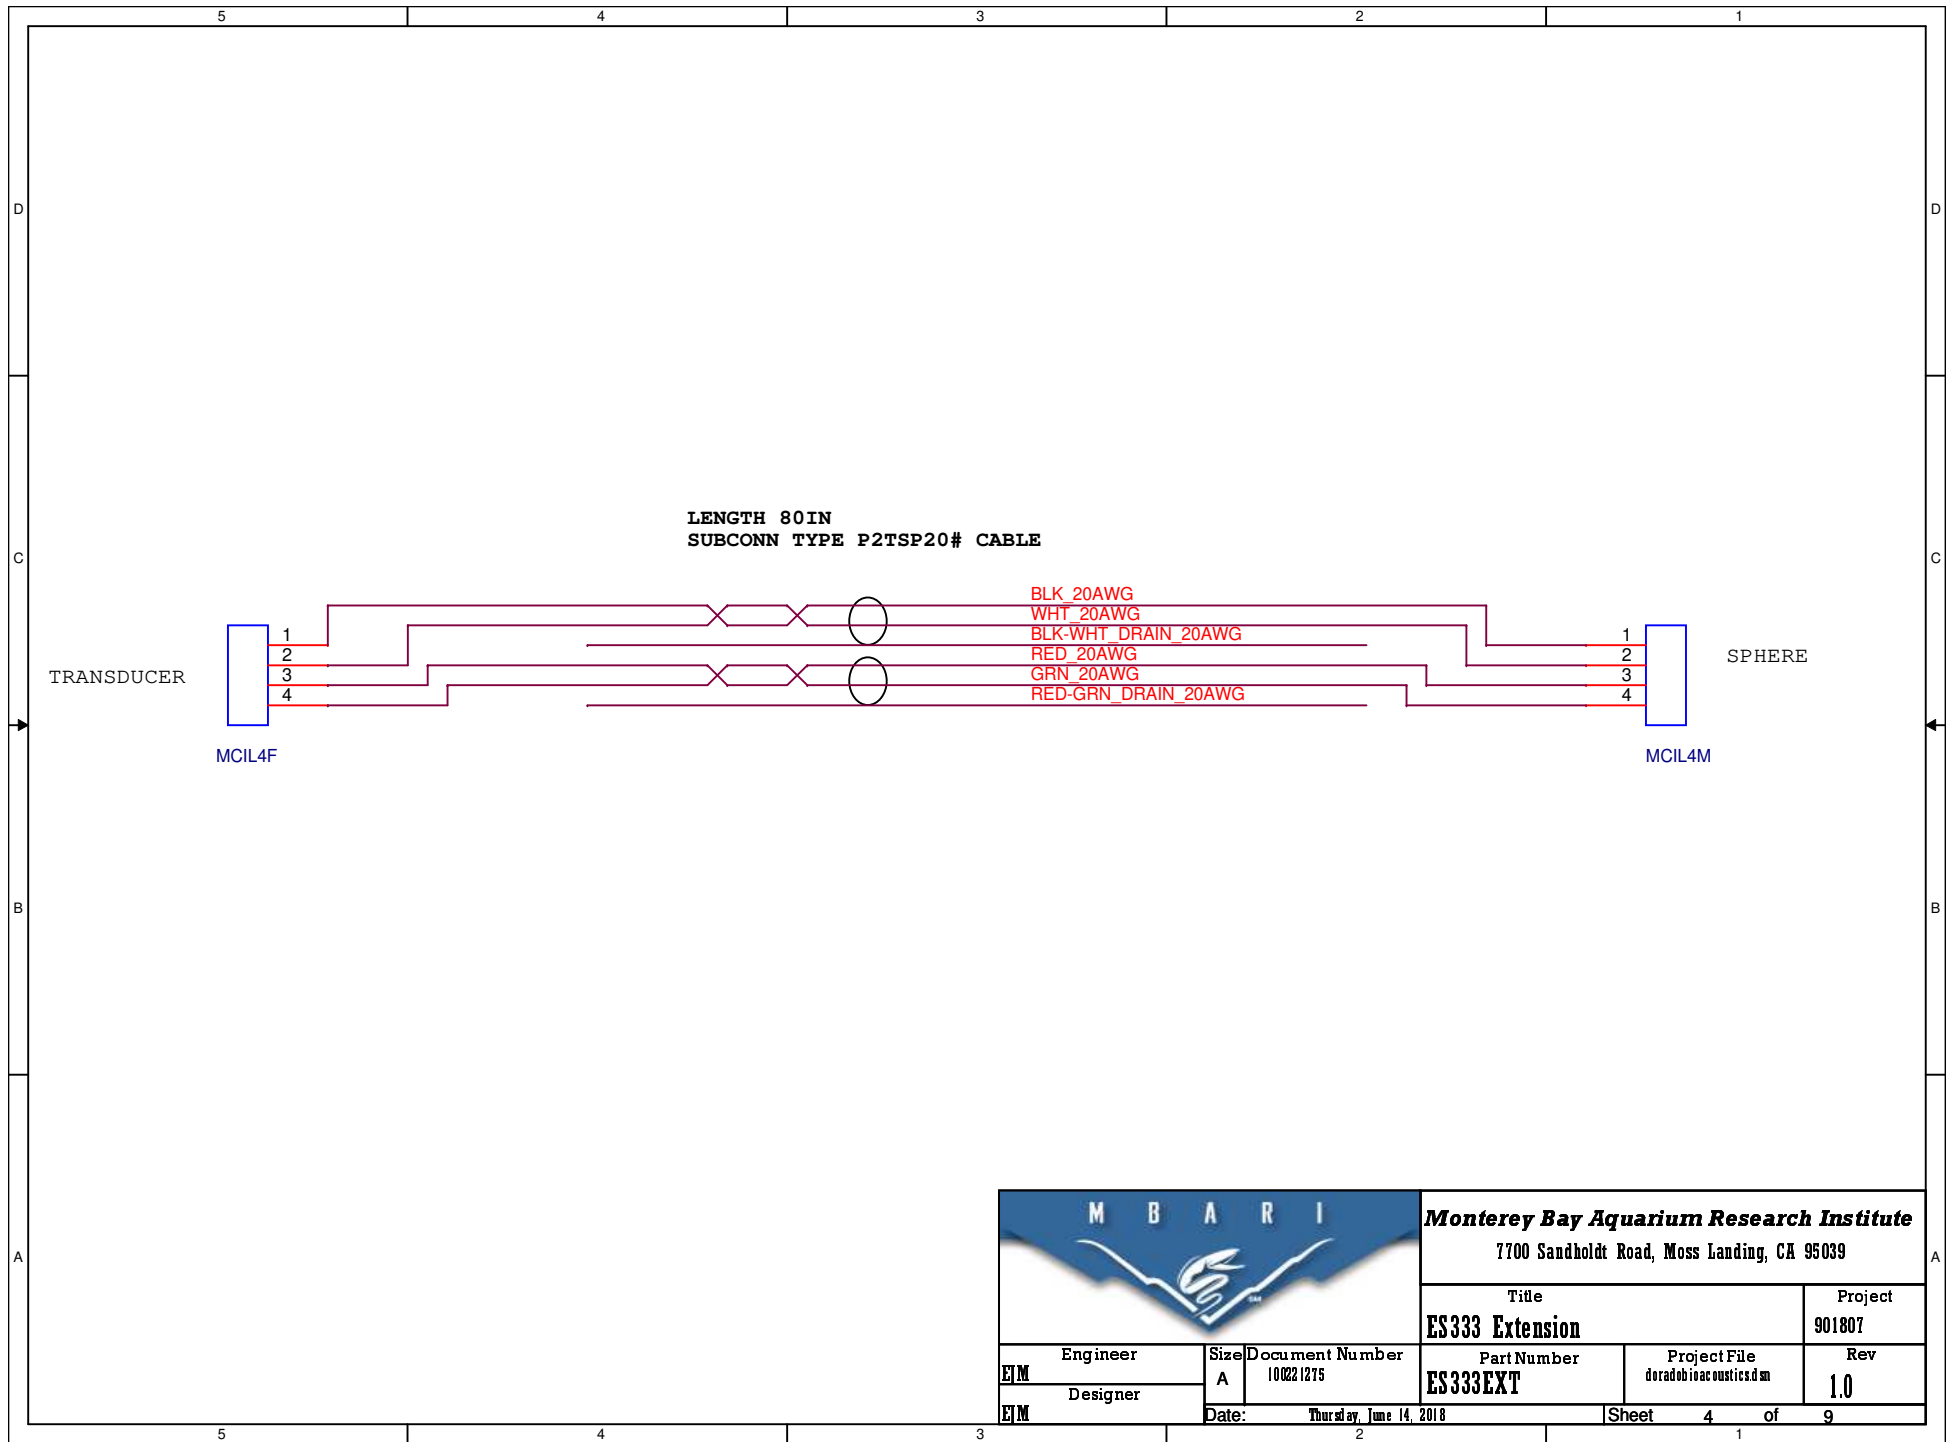

		Monterey Bay Aquarium Research Institute			
		7700 Sandholdt Road, Moss Landing, CA 95039			
		Title		Project	
		ES333 Extension		901807	
Engineer	Size	Document Number	Part Number	Project File	Rev
EJM	A	100221275	ES333EXT	doradobioacoustics.dsm	1.0
Designer	Date:	Thursday, June 14, 2018		Sheet	4 of 9
EJM					