


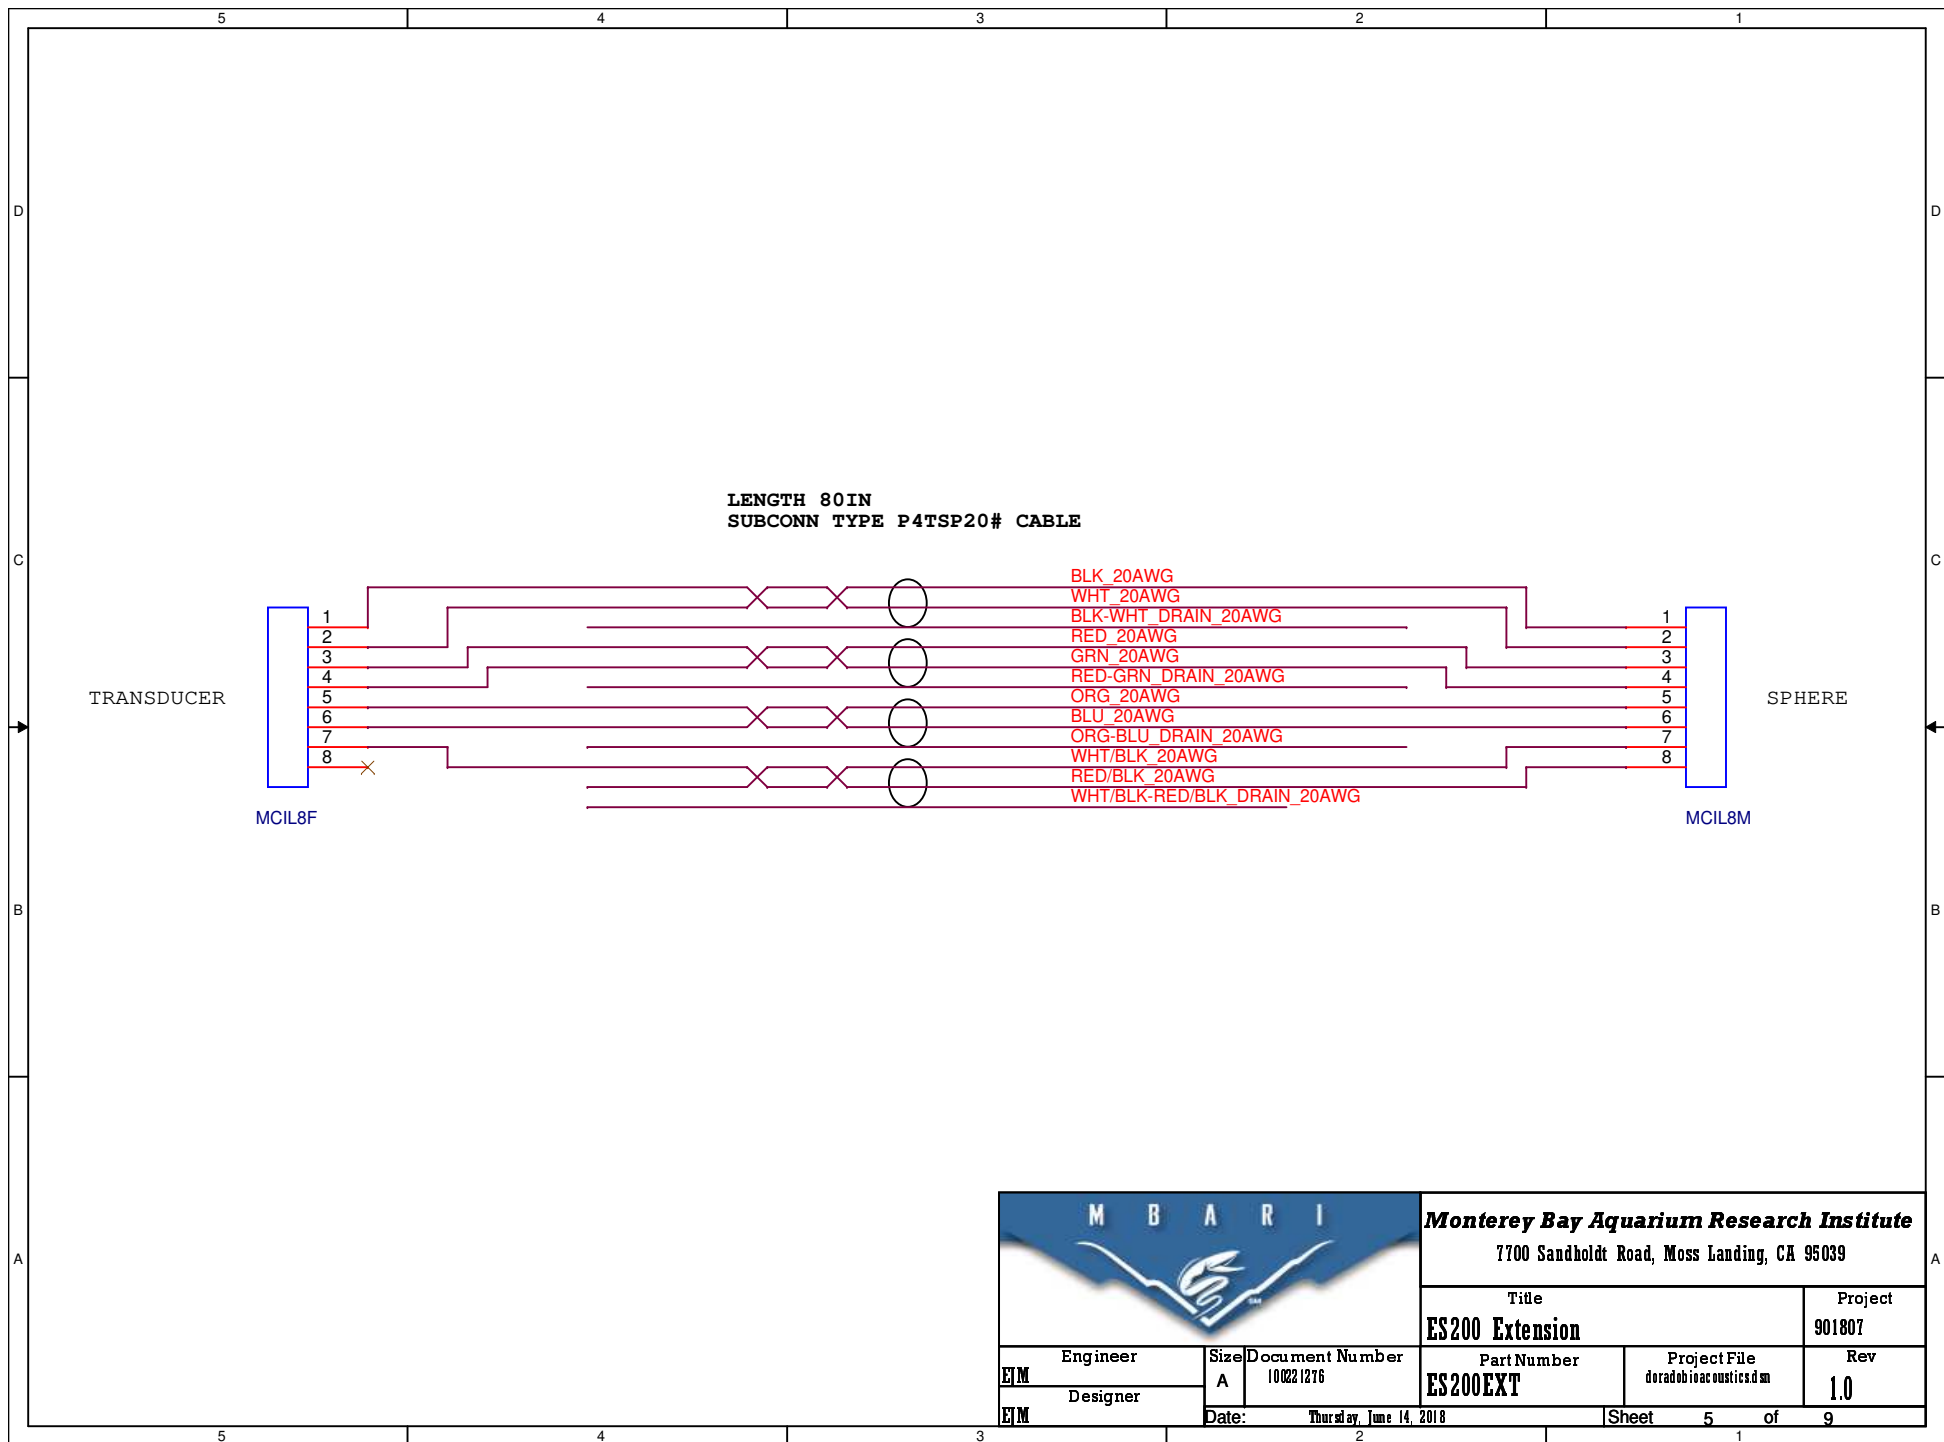

		Monterey Bay Aquarium Research Institute 7700 Sandholdt Road, Moss Landing, CA 95039		
		Title ES200 Extension		Project 901807
Engineer EJM	Size A	Document Number 100221276	Part Number ES200EXT	Project File doradobioacoustics.dsm
Designer EJM	Date: Thursday, June 14, 2018		Sheet 5 of 9	Rev 1.0