


CUSTOMER TERMINATED

LENGTH 50FT MAX
FALMAT TYPE FM022208-11 XTREME-NET CABLE

TETHER
CONNECTION

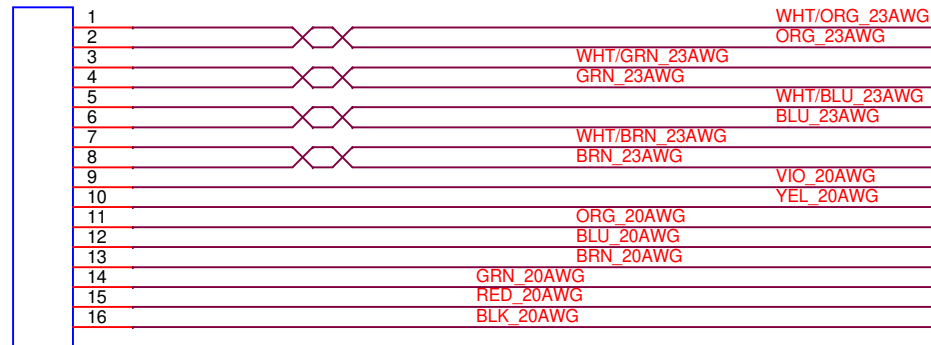

MINK-16-CCP

DECK
CONNECTIONS

R445

SENSE LINES

TBD

CHARGE 1

CHARGE 1



Monterey Bay Aquarium Research Institute
7700 Sandholdt Road, Moss Landing, CA 95039

Engineer	Size	Document Number	Title		Project	Rev
EJM	A	100221278	Part Number	Project File		
Designer			CHG_DL_TETHER	doradobioacoustics.dsm		1.1
EJM	Date:	Thursday, June 14, 2018			Sheet 7 of 9	