


TETHER
CONNECTION



MINK-16-CCR

WHT/ORG 23AWG
ORG 23AWG
WHT/GRN 23AWG
GRN 23AWG
WHT/BLU 23AWG
BLU 23AWG
WHT/BRN 23AWG
BRN 23AWG

VIO 20AWG
YEL 20AWG
ORG 20AWG
BLU 20AWG
BRN 20AWG
GRN 20AWG
RED 20AWG
BLK 20AWG

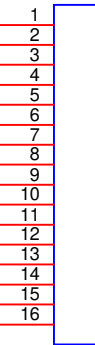


MINK-16-CCP-RA

SPHERE

LENGTH 40IN
FALMAT TYPE FM022208-11 XTREME-NET CABLE



MINK16 CCR

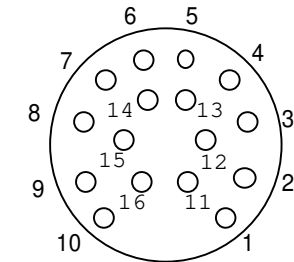

Female Face View
MINK16 CCP RA



Monterey Bay Aquarium Research Institute

7700 Sandholdt Road, Moss Landing, CA 95039

Engineer		Size A	Document Number 100221277	Title Charge & Download Whip		Project File dorado bioacoustics.dsm	Rev 1.0
EJM	Designer			Part Number CHG_DL_WHIP			
EJM				Date: Thursday, June 14, 2018			