


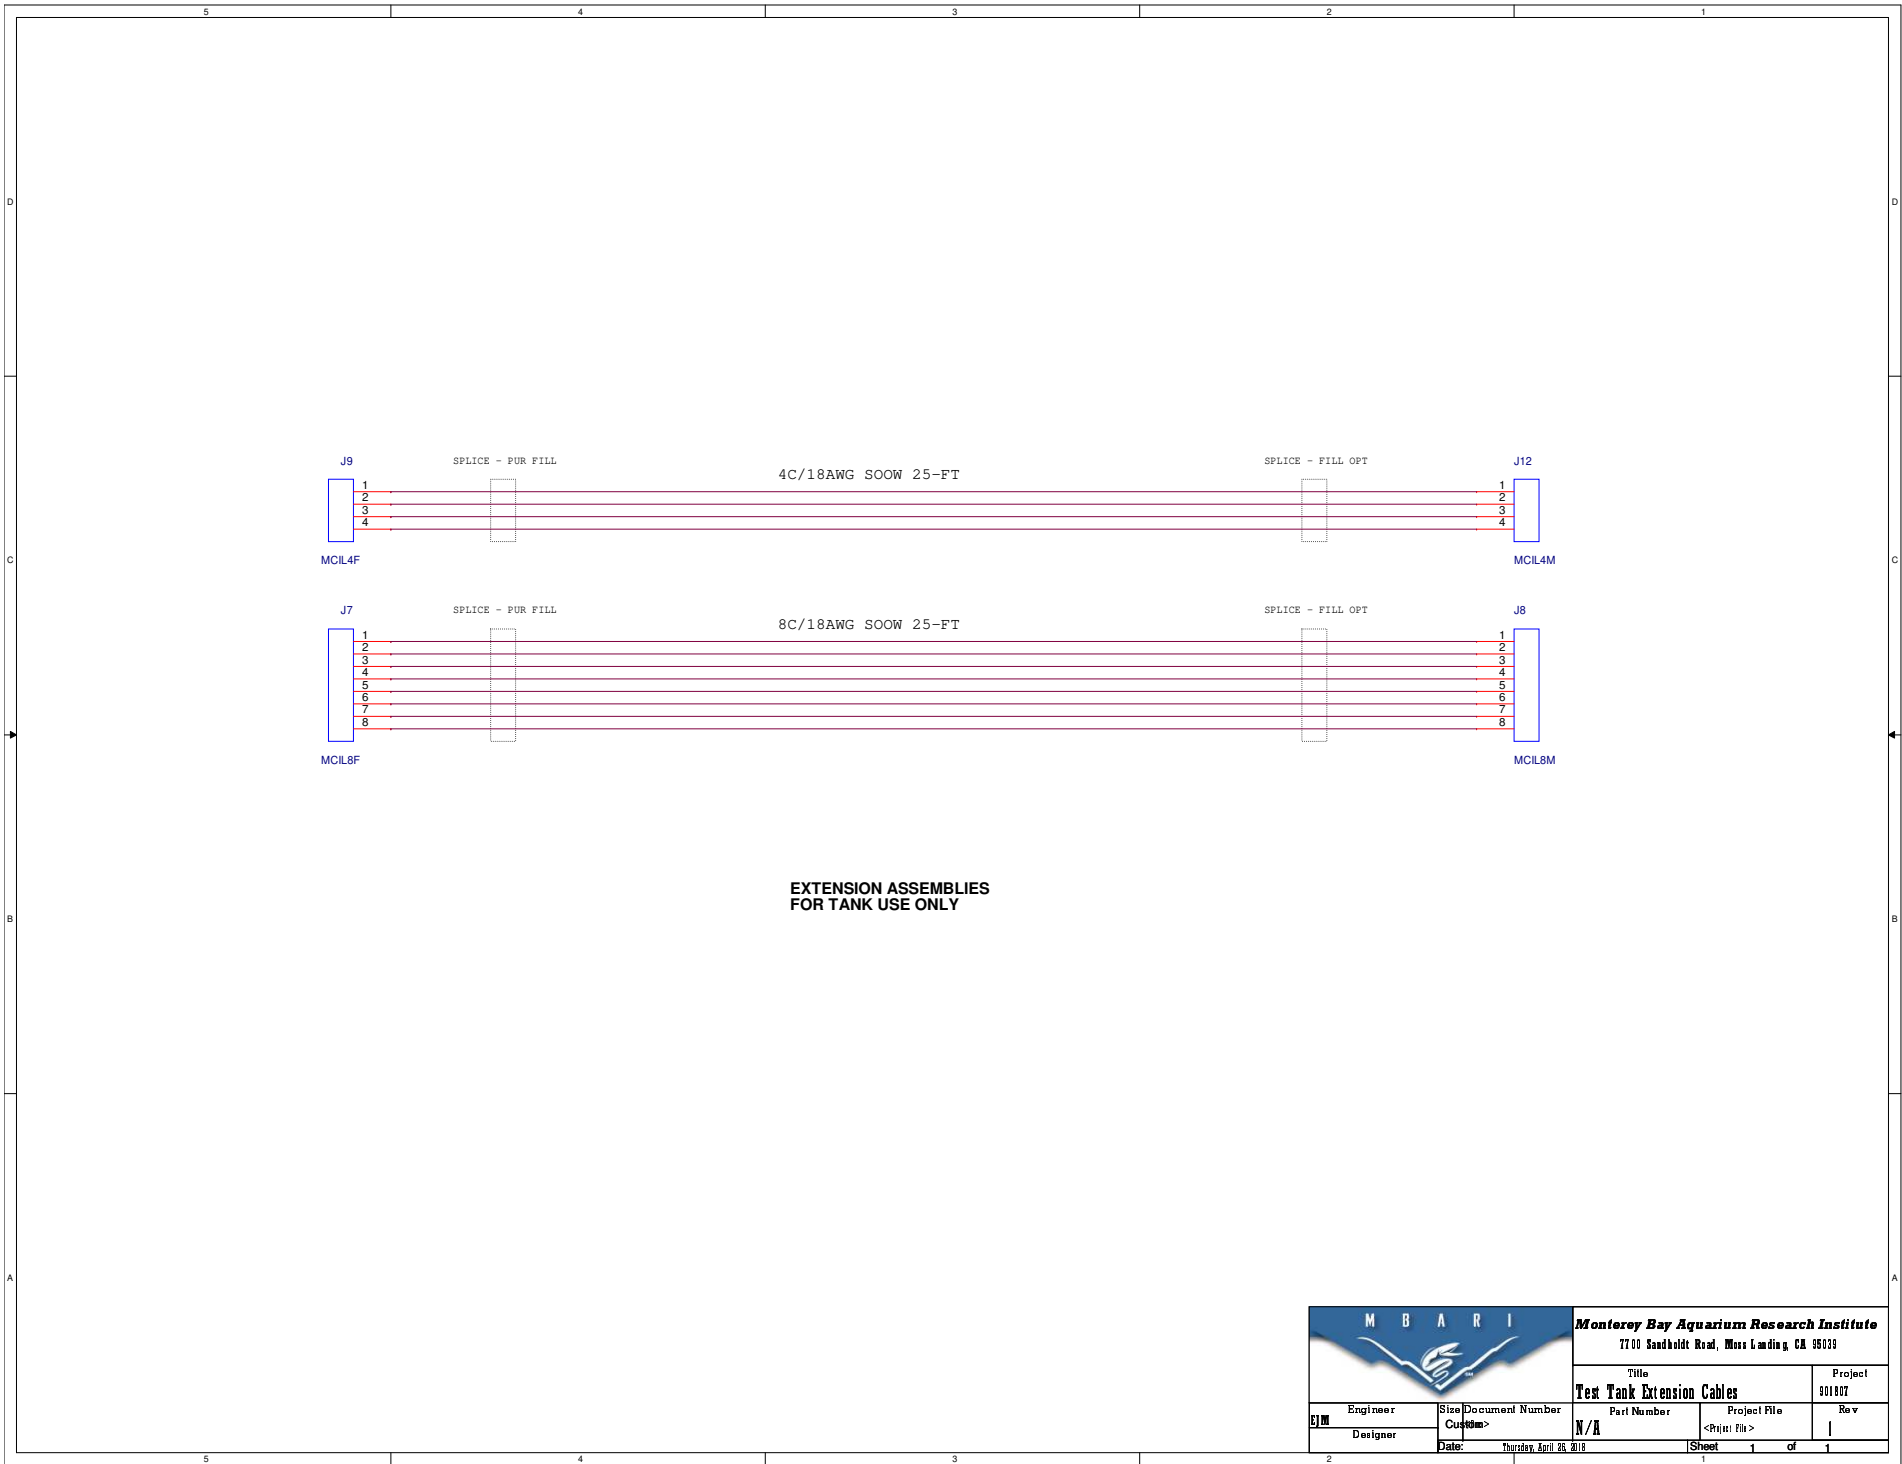

		Monterey Bay Aquarium Research Institute 7700 Sandholdt Road, Moss Landing, CA 95039	
Title		Project	
Test Tank Extension Cables		901807	
Engineer	Size	Document Number	Part Number
Designer	Customer	N/A	<Project File>
Date:	Thursday, April 26, 2018	Sheet	1 of 1