


MINK-16-CCR

LENGTH 40IN
SUBCONN TYPE: D/P-P4TP24#/4C18#

TETHER
CONNECTION

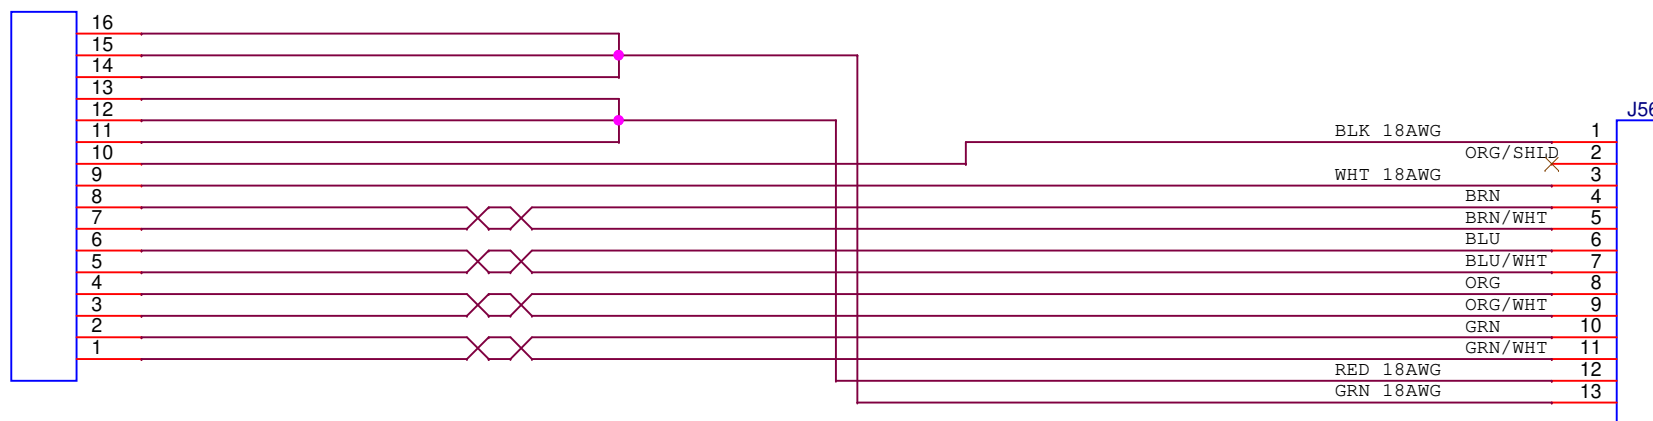


SPHERE


SENSE-
SHIELD
SENSE+
1GBE_BI-_D4
1GBE_BI+_D4
1GBE_BI+_D3
1GBE_BI-_D3
1GBE_RX-_D2
1GBE_RX+_D2
1GBE_TX-_D1
1GBE_TX+_D1
CHARGE+
CHARGE-

MBARI STD USES EIA568B WHILE SUBCONN USES EIA568A

DLPBH13M

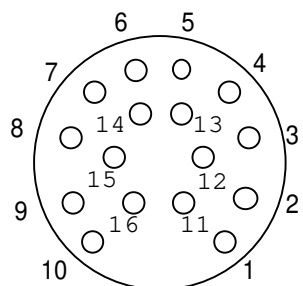

Female Face View
MINK16 CCP

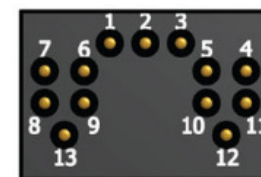

MALE FACE VIEW



Monterey Bay Aquarium Research Institute
7700 Sandholdt Road, Moss Landing, CA 95039

Engineer		Size A	Document Number 100221277		Part Number CHG_DL_WHIP		Project File doradobioacoustics.dsn		Rev 2.0	
Designer			Date: Monday, August 20, 2018				Sheet 6 of 9			