



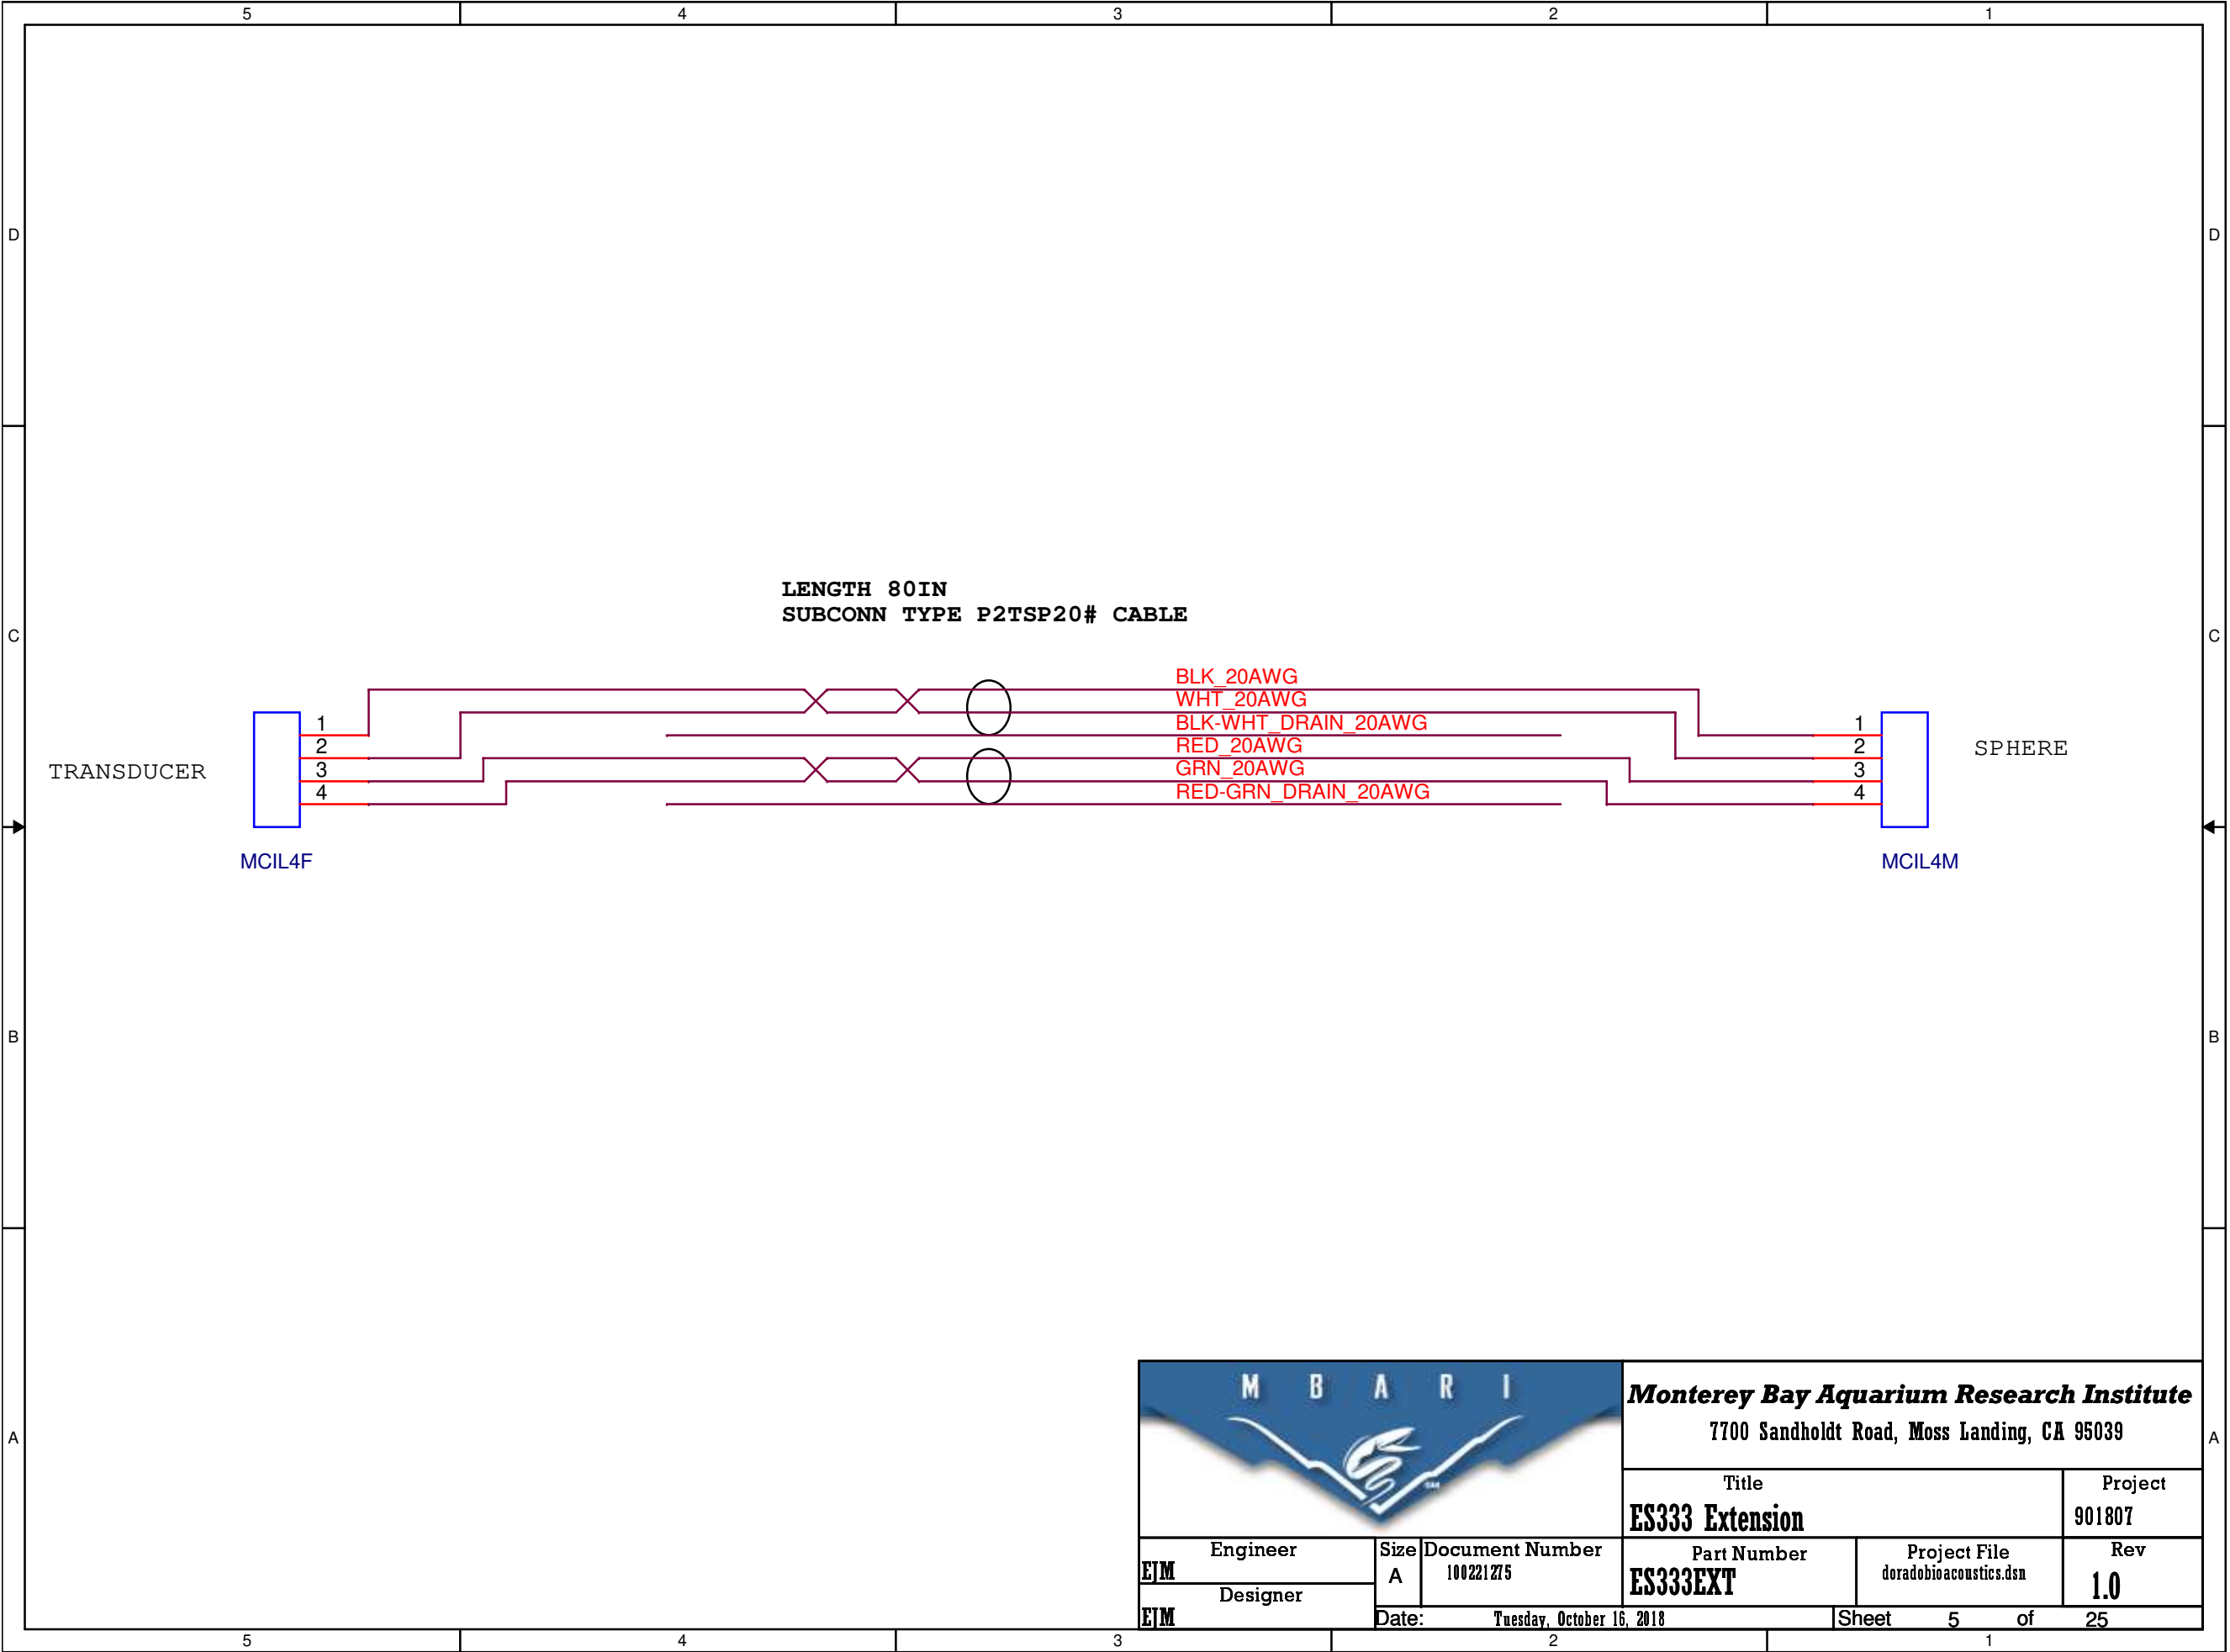

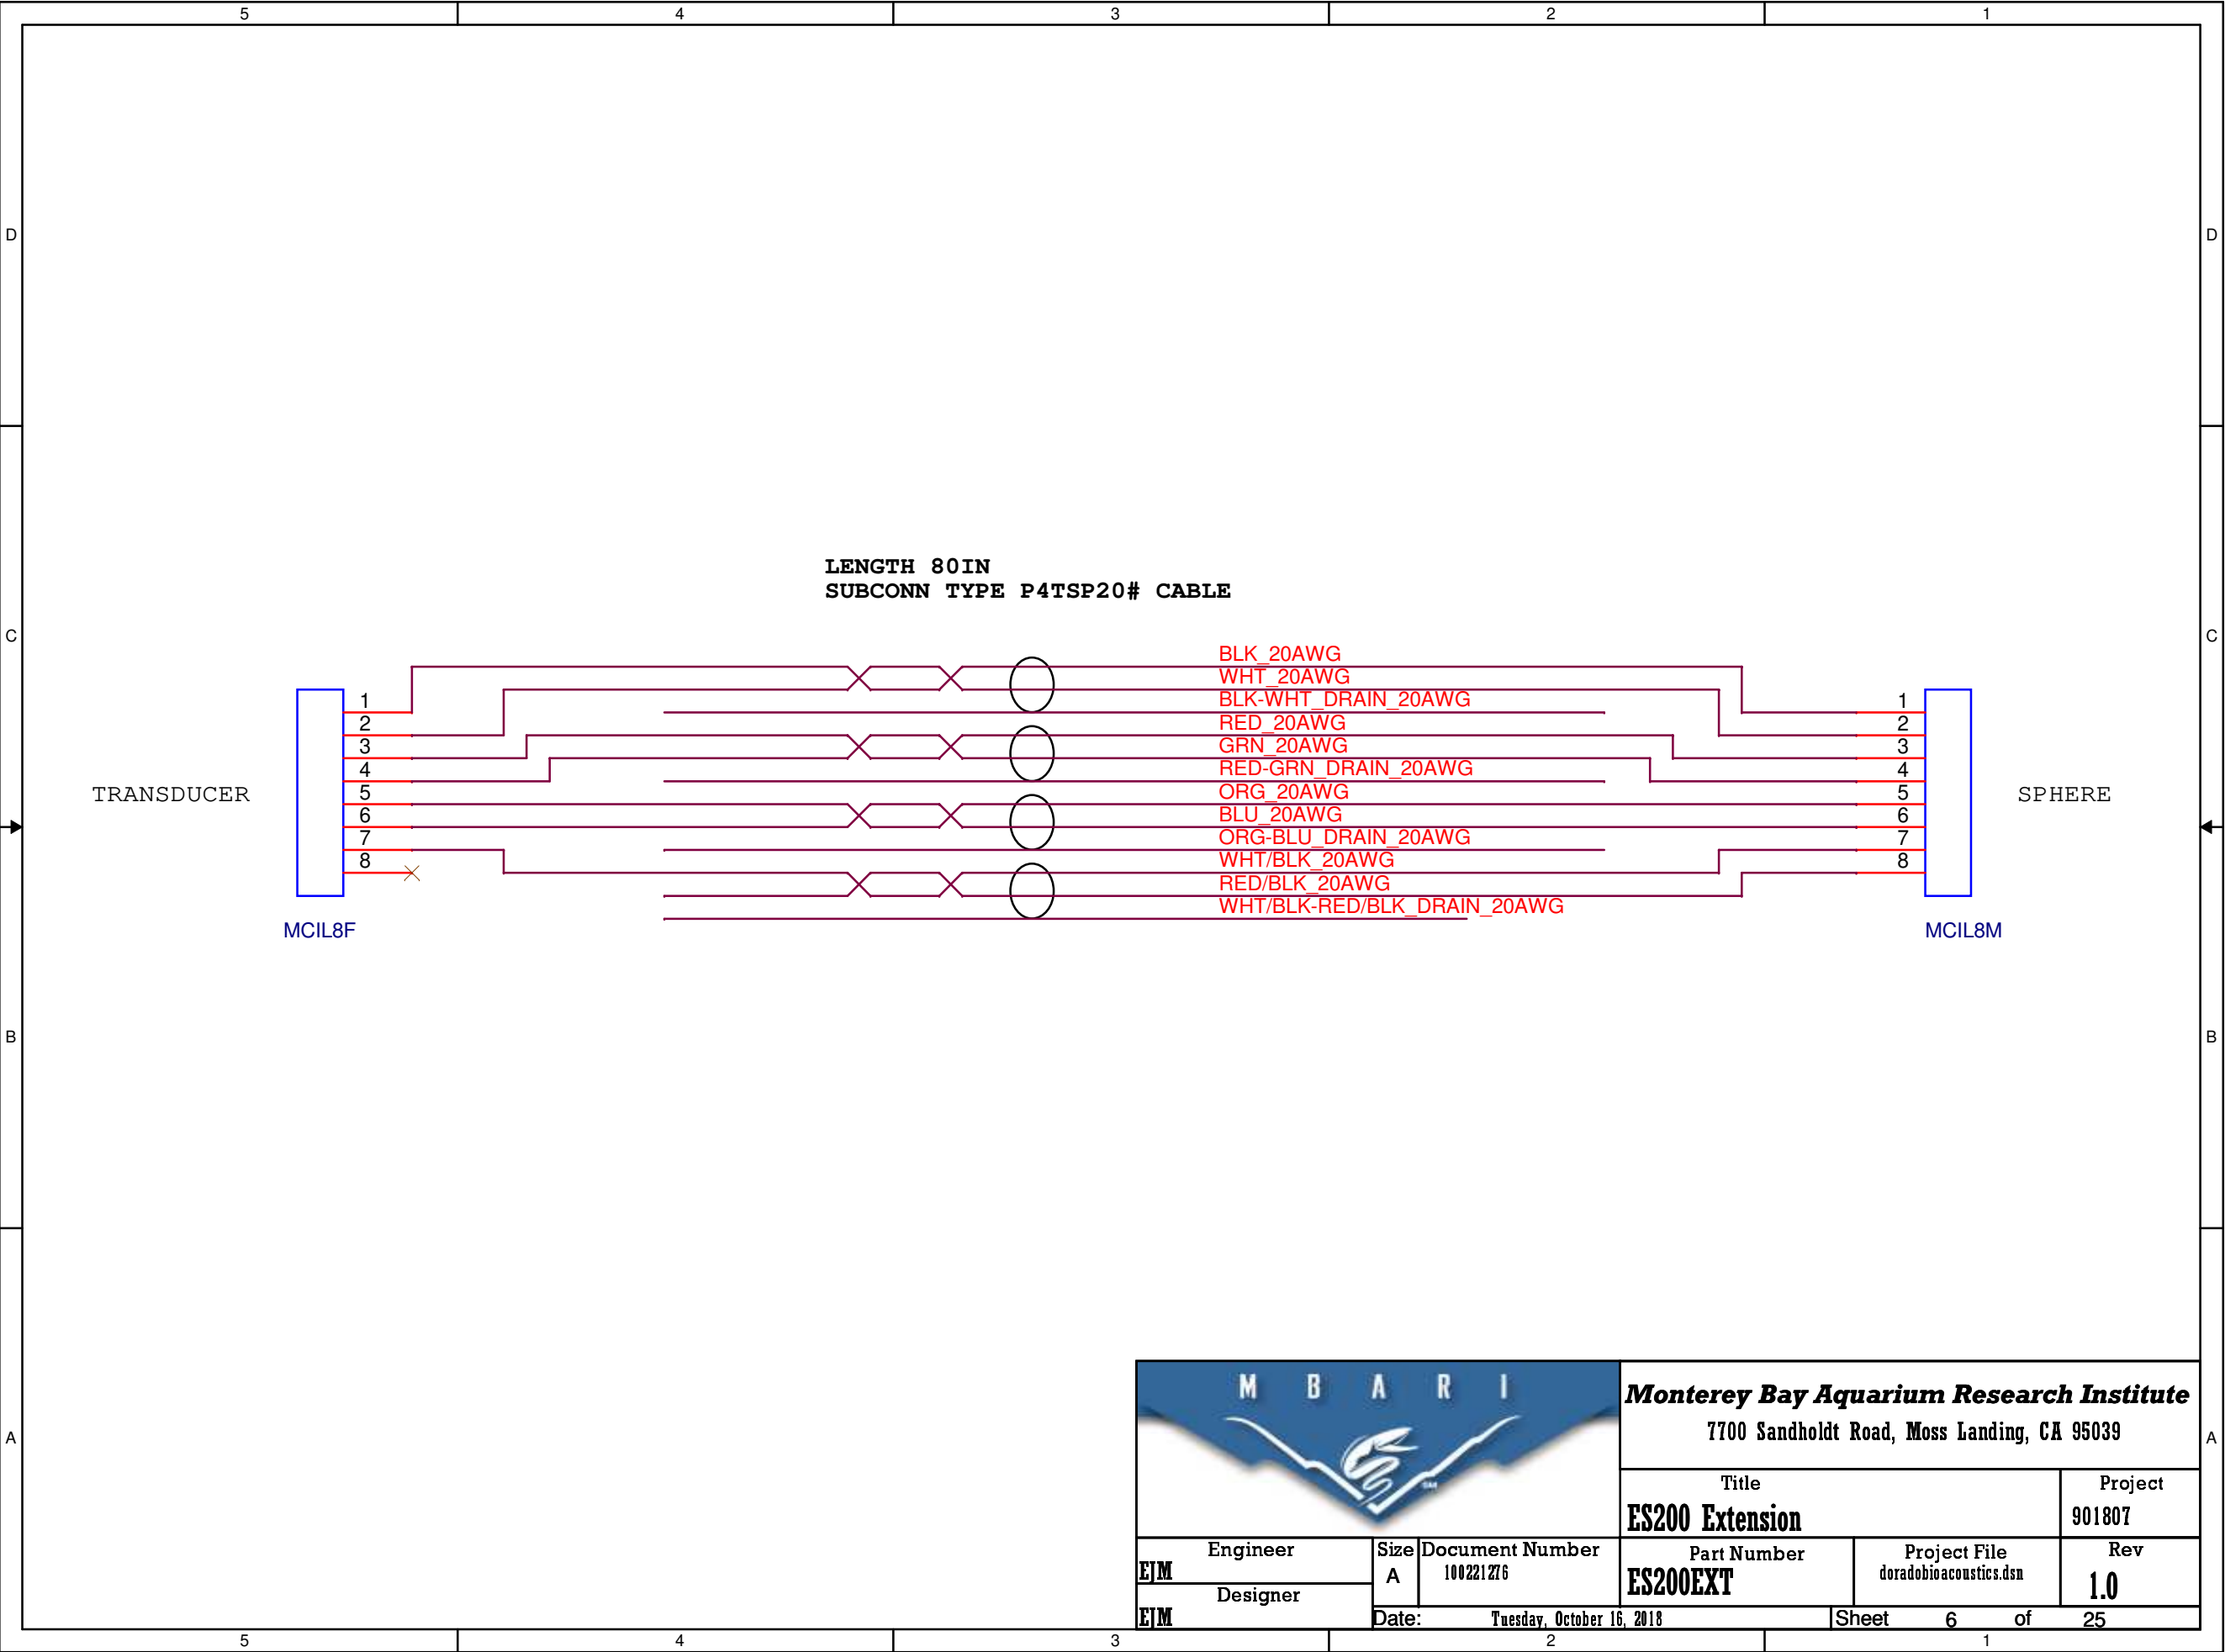

MBARI



Monterey Bay Aquarium Research Institute

7700 Sandholdt Road, Moss Landing, CA 95039

Engineer

EIM

Size

A

Document Number

100221276

Part Number

ES200EXT

Project File

doradobioacoustics.dsn

Rev

1.0

ES200 Extension

901807

Date: Tuesday, October 16, 2018

Sheet 6 of 25



